




Existing Front Elevation (West) at 1:100 Scale

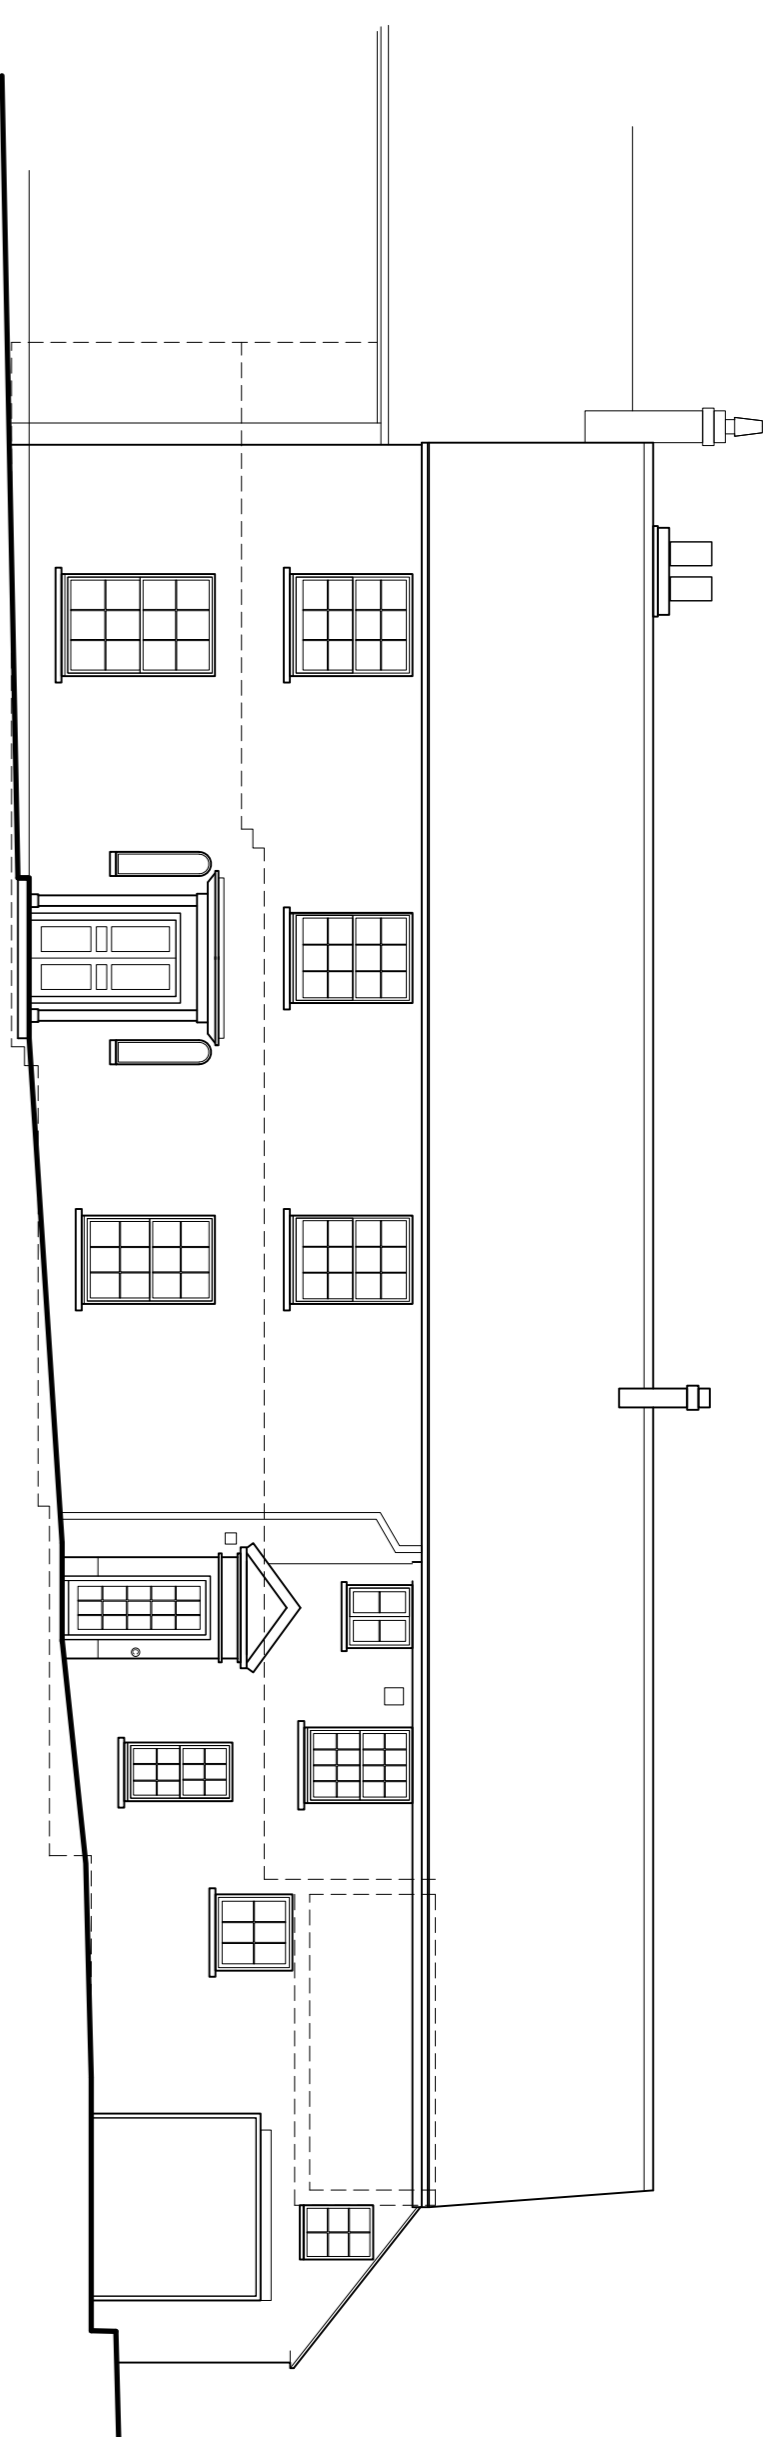


Existing Side Elevation (East) at 1:100 Scale

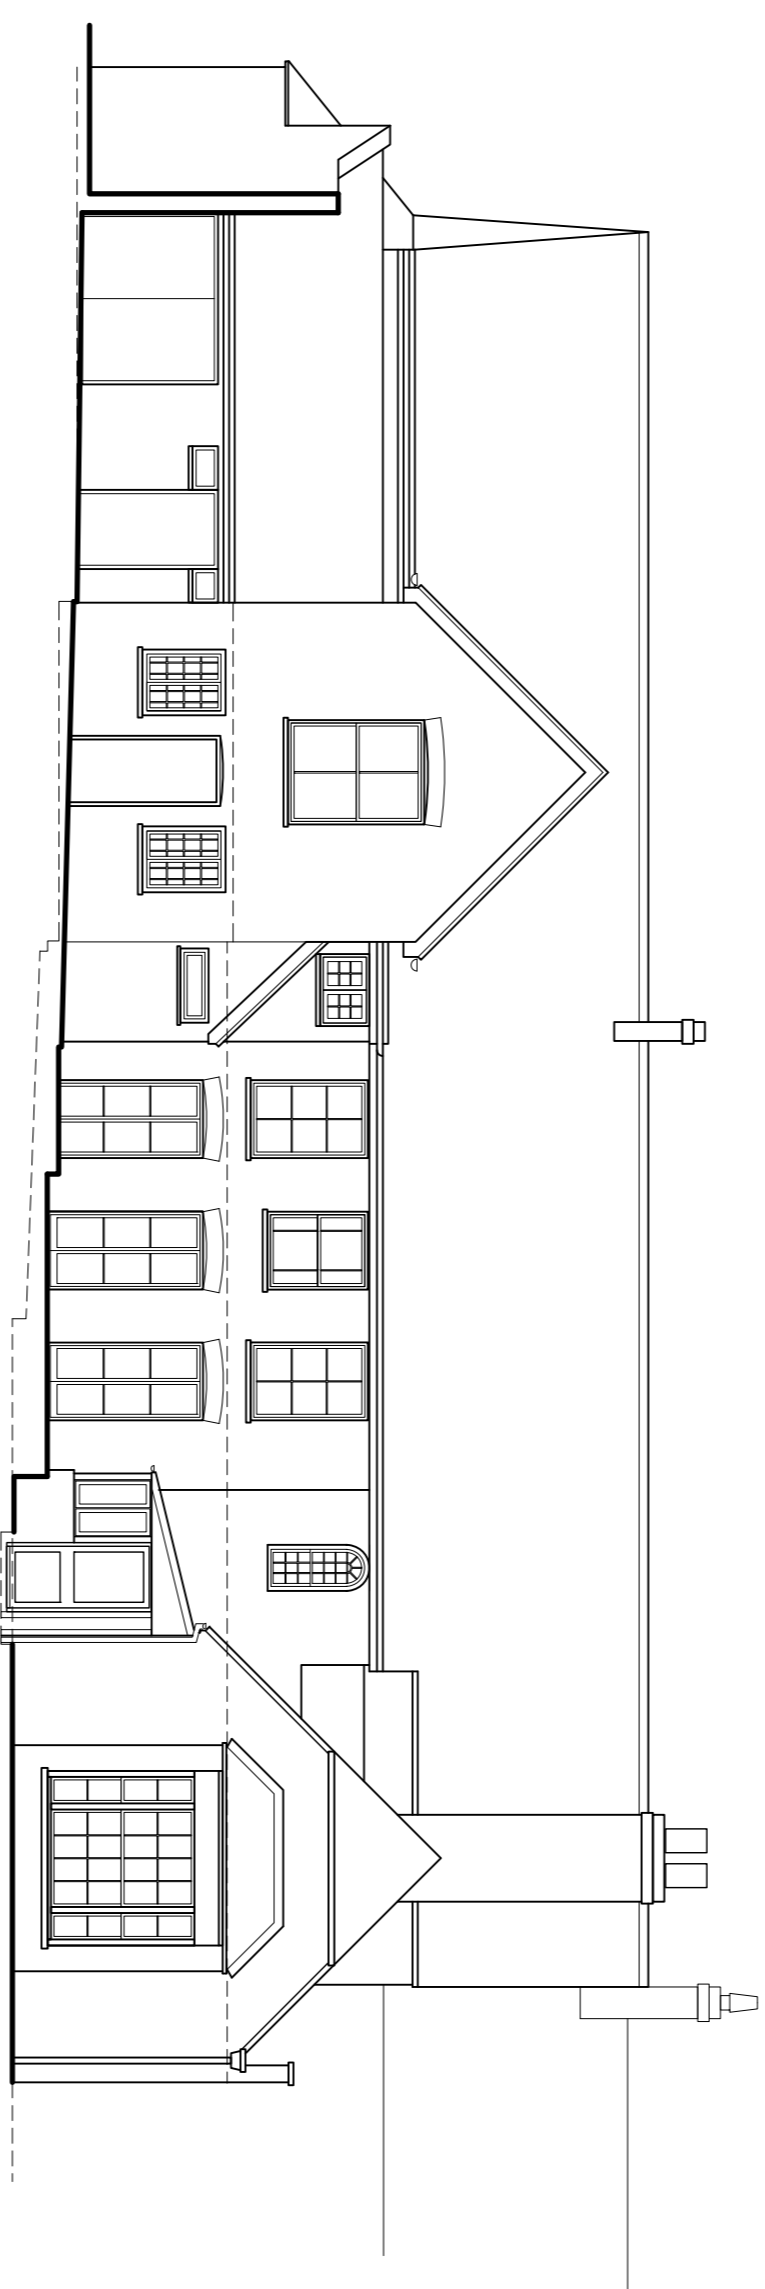

Existing Ground Floor Plan at 1:100 Scale

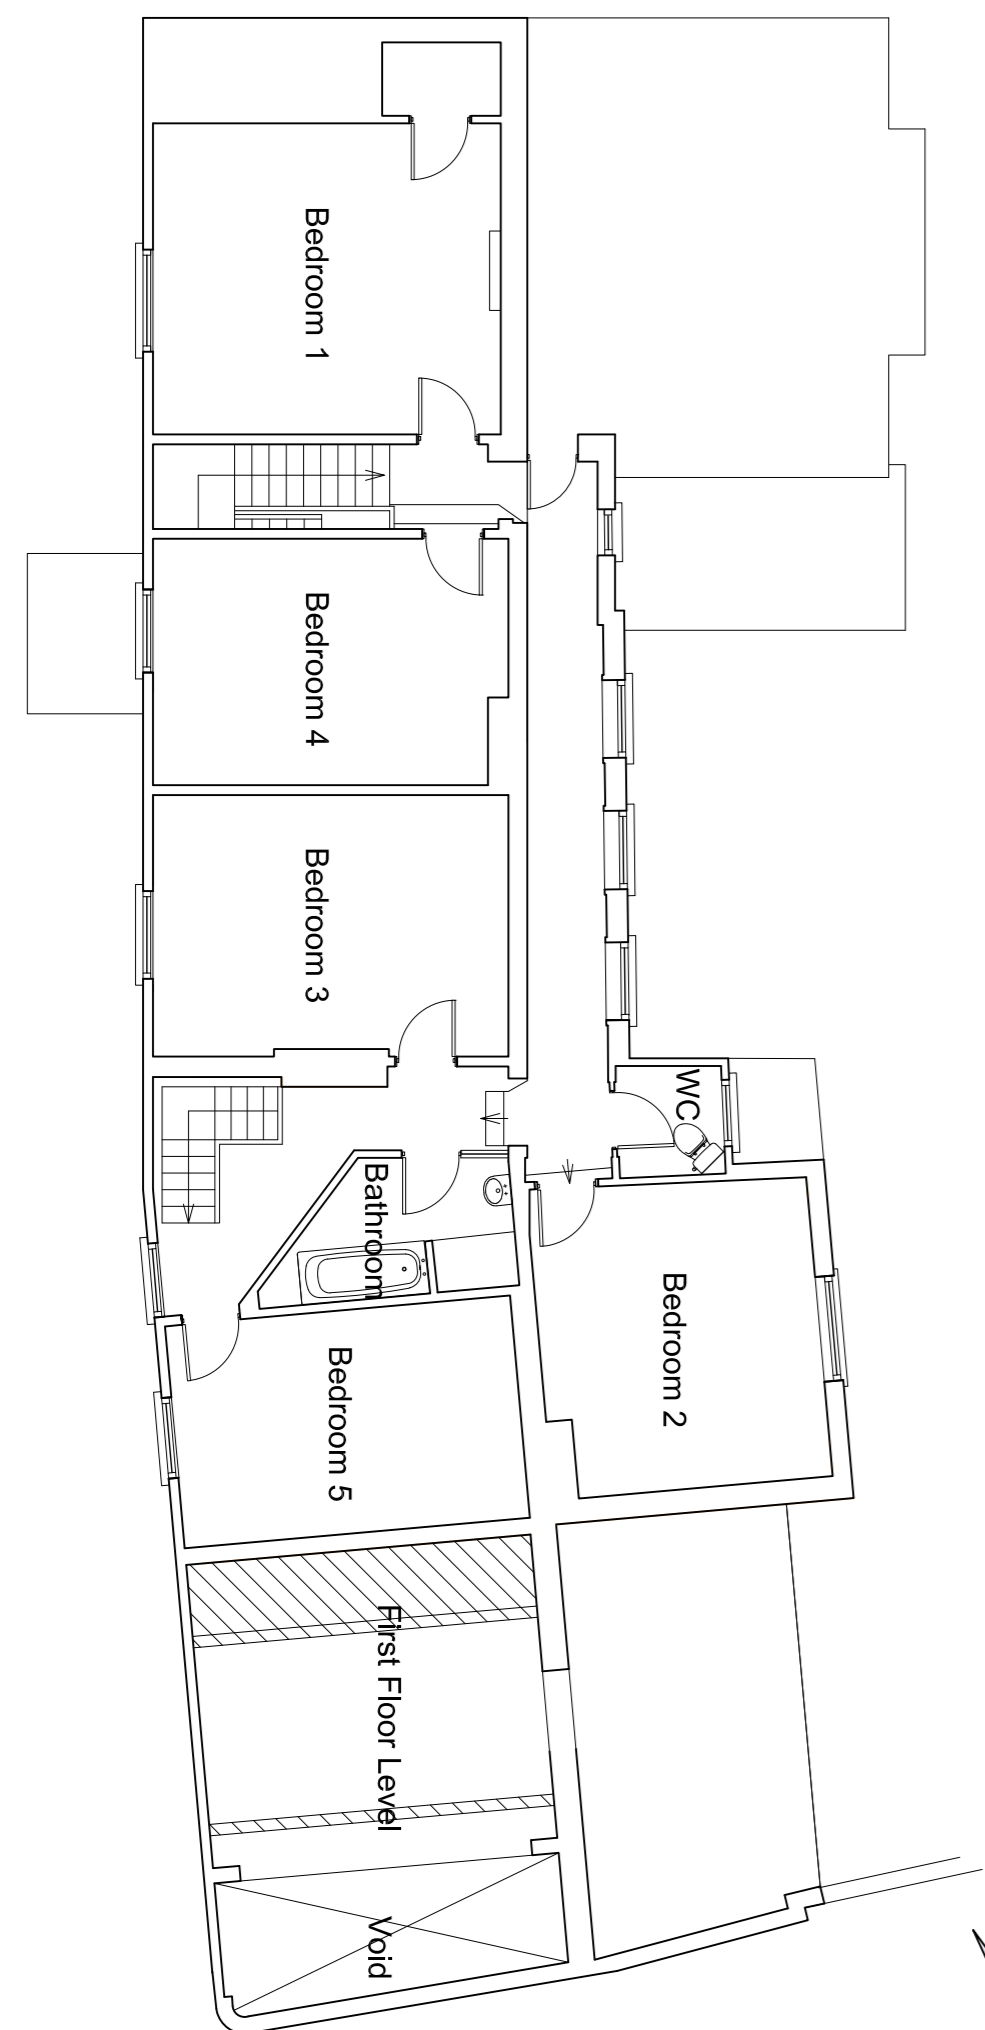

Existing Ground Floor Plan at 1:100 Scale

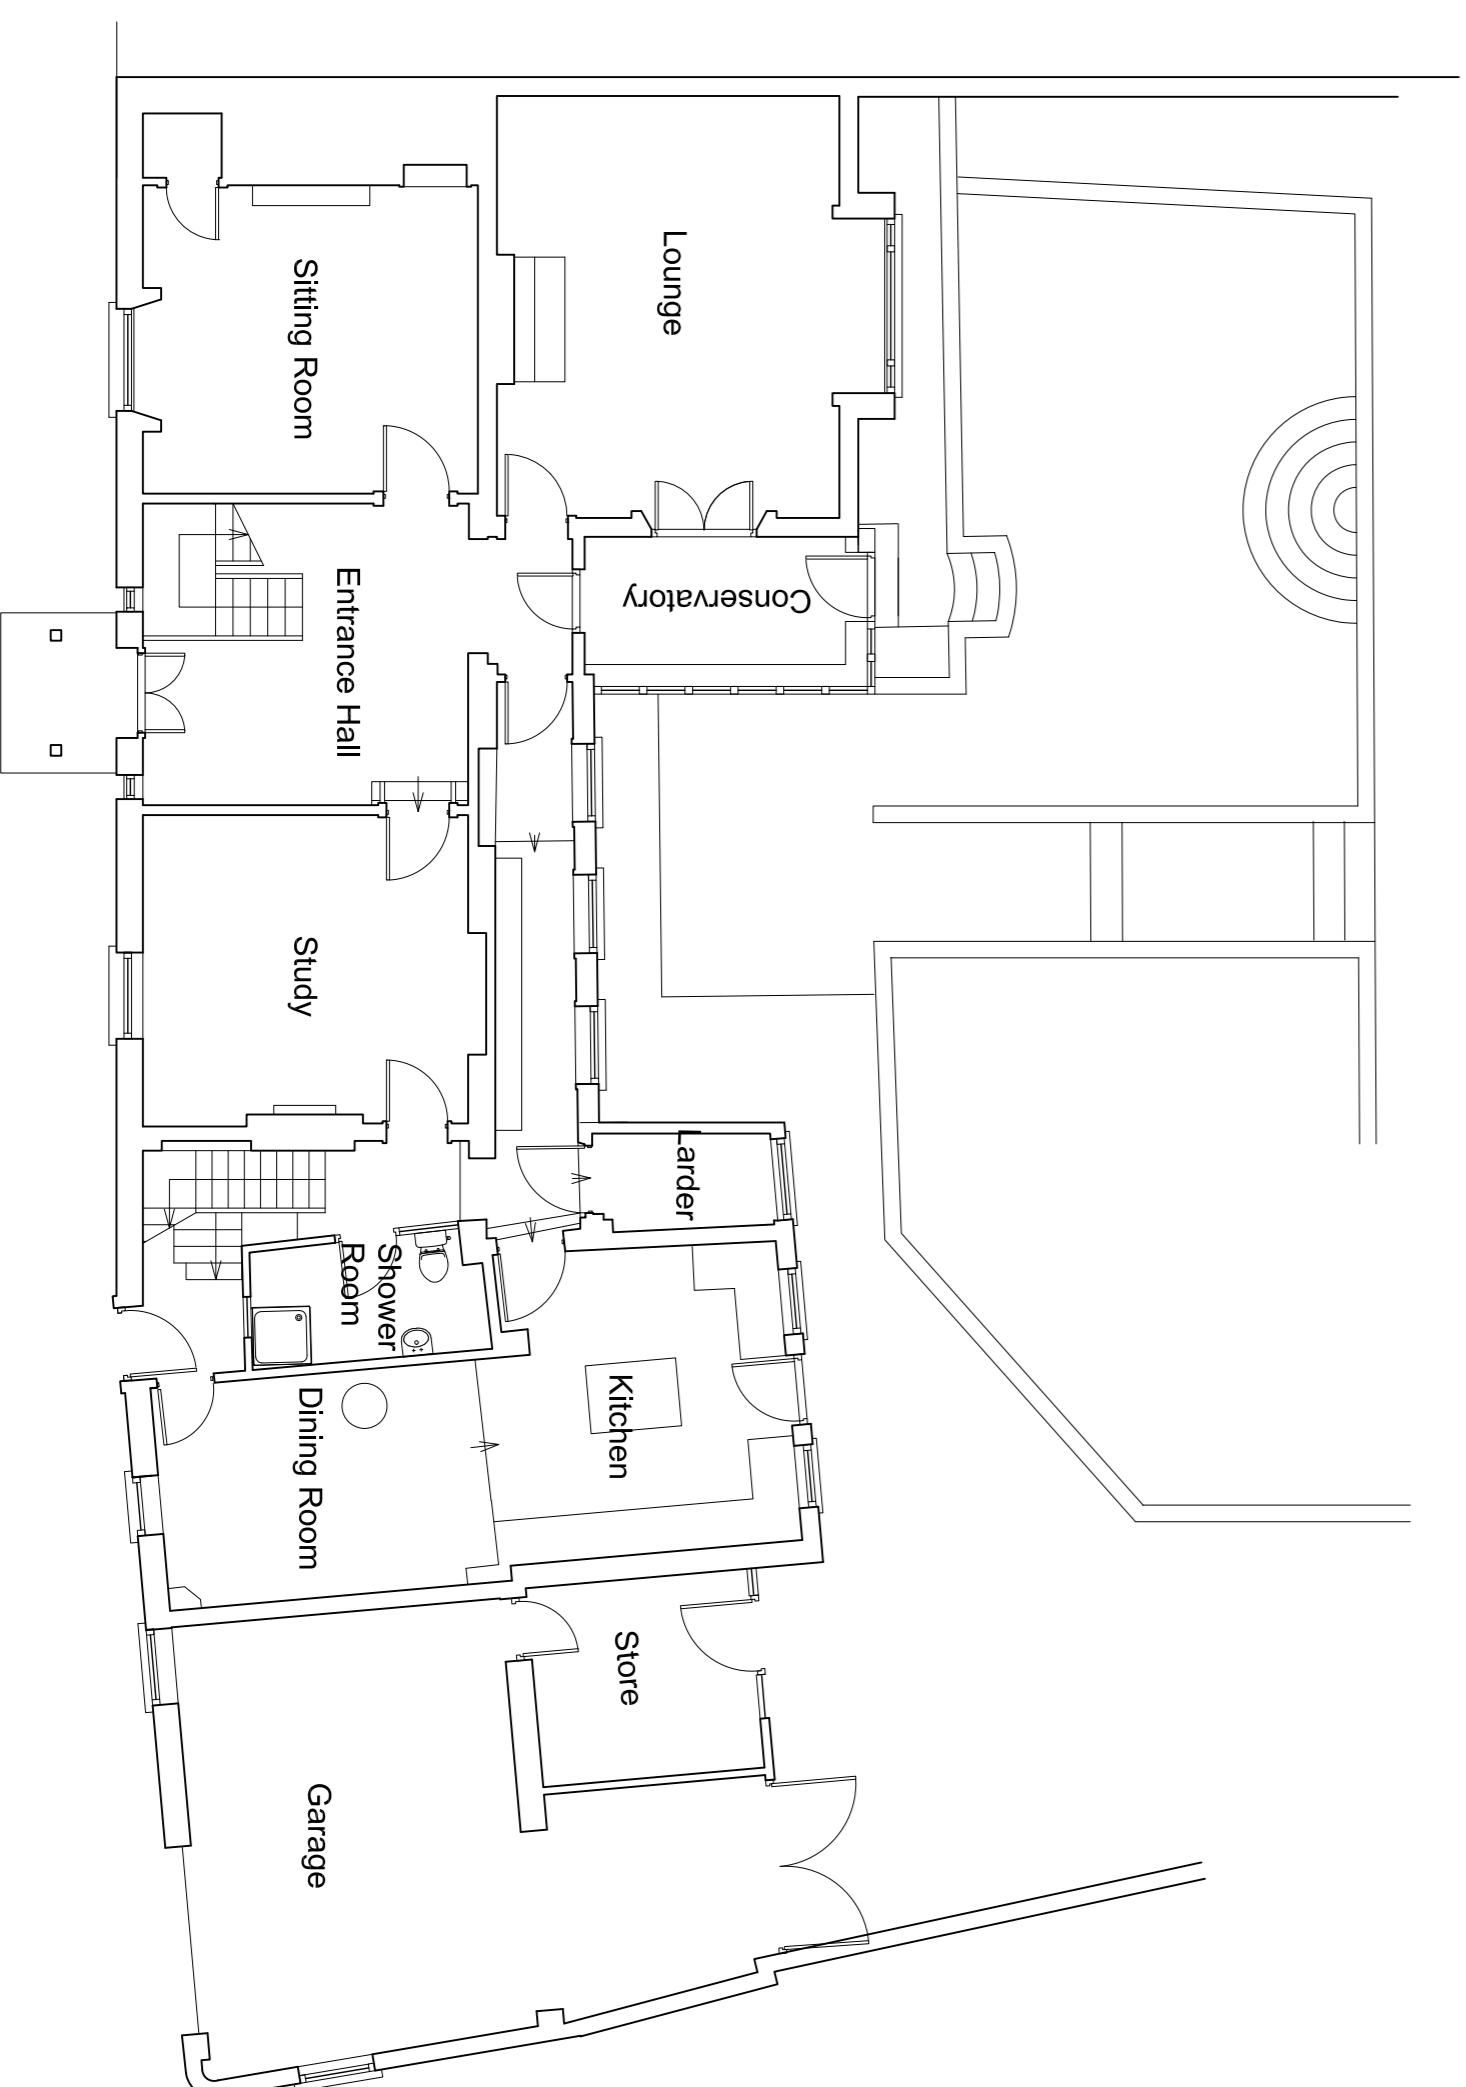

SPITFIRE HOUSE
 7 NETTLETON AVENUE
 TANGMERE, WEST SUSSEX, PO20 2HZ
 TEL: 01243 940730 / 01243 940722/2634
 EMAIL: rsyred@syiconsultants.com

CLIENT:
 Mr and Mrs P. Hudson
 Greta House
 South Hill
 Droxford
 Hampshire SO32 3PB

PROJECT:
 Greta House

DRAWING TITLE:
 Existing Plans, Elevations,
 Location Plan and Site Plan

DRAWN: RCS	JOB NO.: 2021/01/01	SCALE: As Shown @A1
CHECKED: SJS	DRAWING NO.: EX/01	REV.:
DATE: Jan 2021		