


General Notes:

1. PLEASE DO NOT SCALE FROM DRAWINGS.
2. Areas are approximate and indicative only.
3. Drawings to be used for planning purpose only.
4. All dimensions should be checked and confirmed on site.

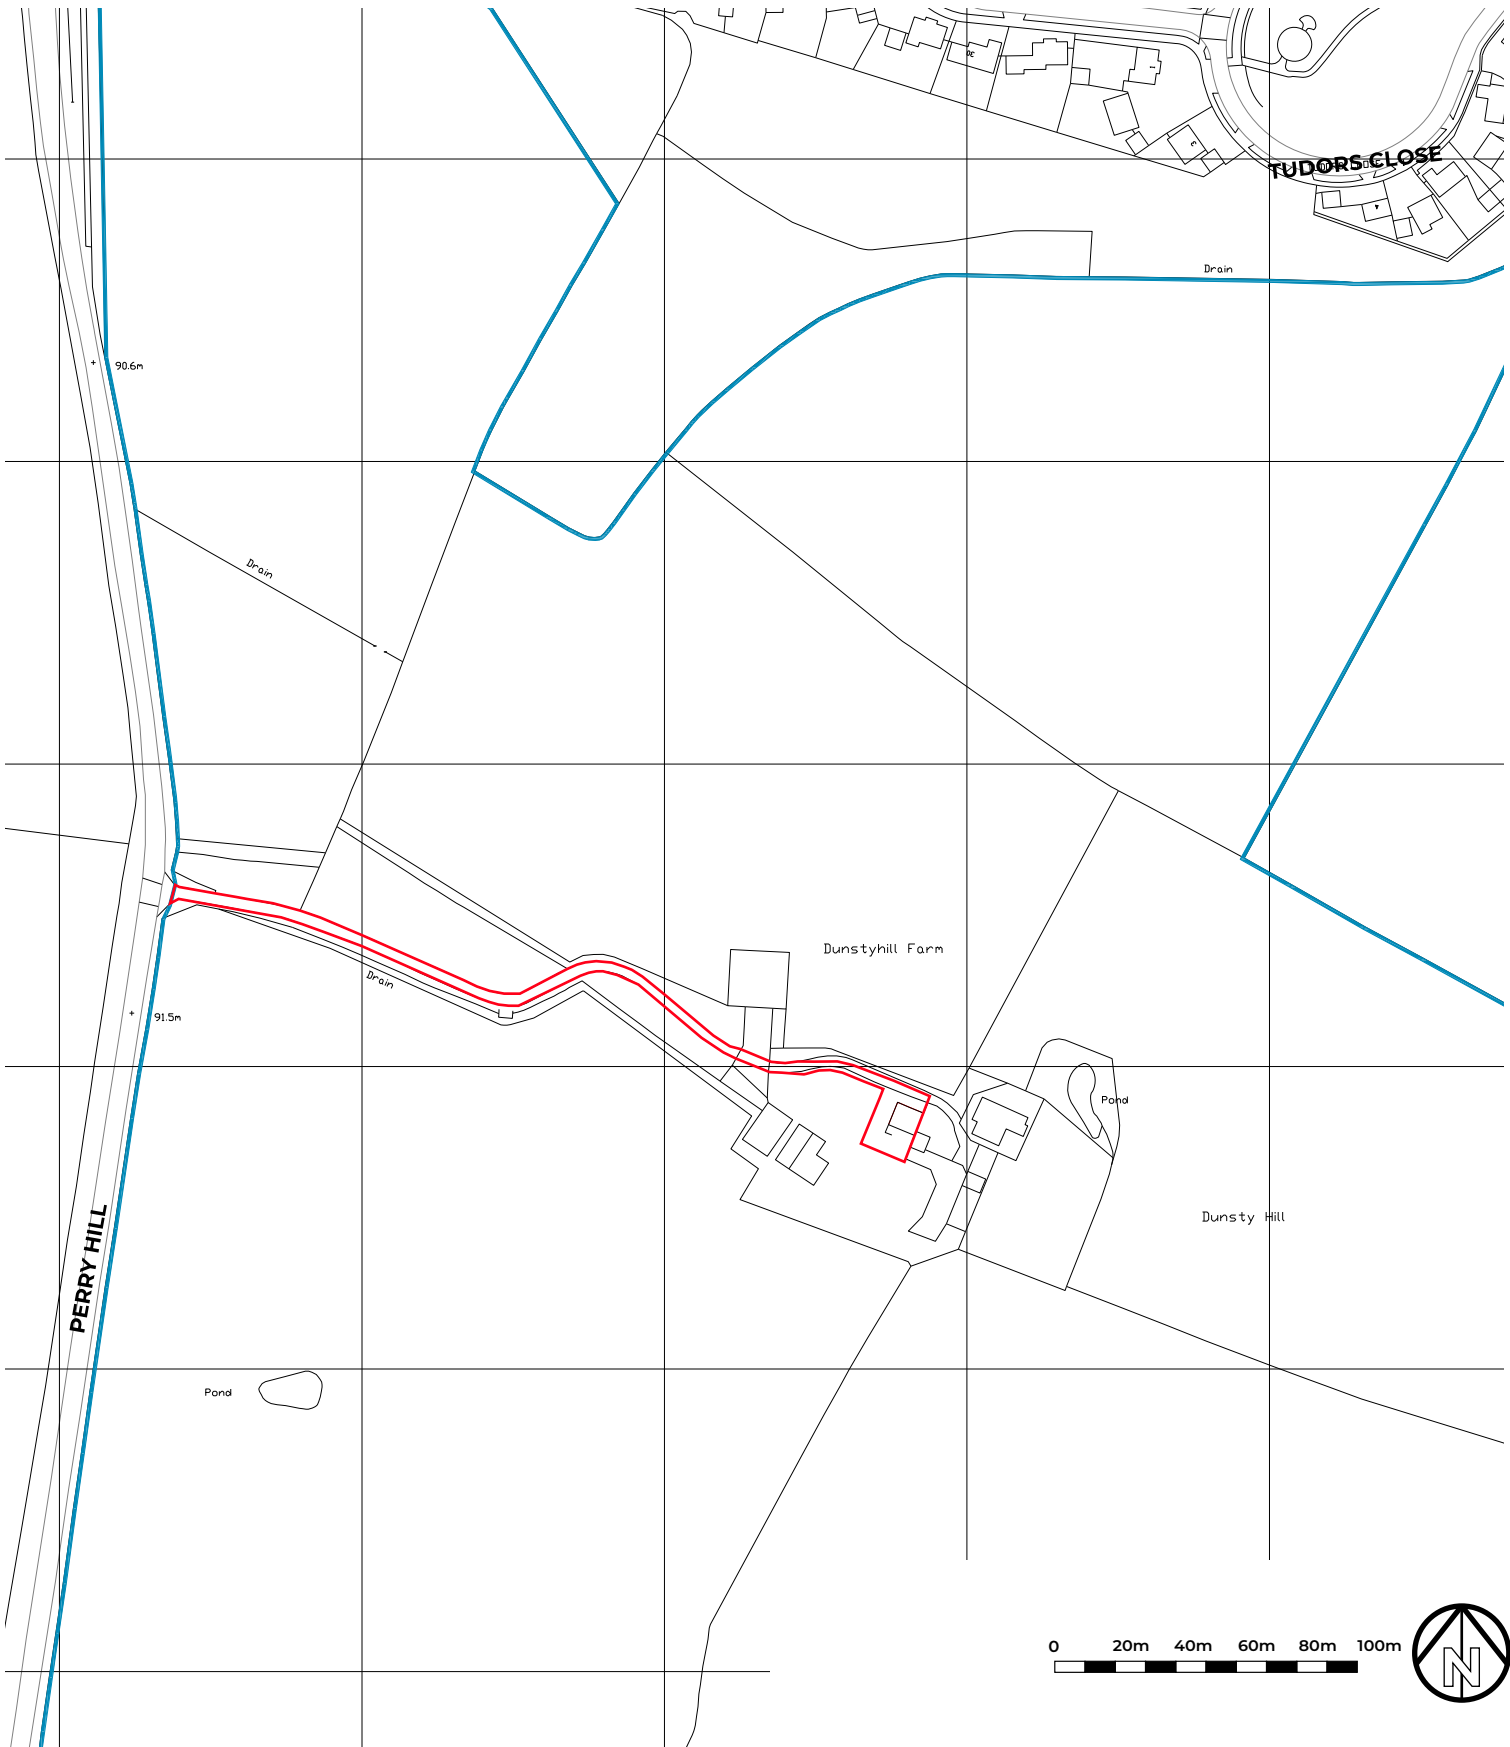

t: 020 8191 0480  
e: [info@townplanningdesign.co.uk](mailto:info@townplanningdesign.co.uk)  
w: [www.townplanningdesign.co.uk](http://www.townplanningdesign.co.uk)

Town Planning Design LLP  
Company no: OC432797  
Registered office: Crown House, 27 Old Gloucester Street, London WC1N 3AX

Site: Dunsty Hill Farm, Calvert, Buckinghamshire

Title: **Site Location Plan**

Date: April 2021


Dwg No: **20/109/01**

Scale: 1:2500 @ A4 Revision: -

© Information contained within this drawing is the sole copyright of Town Planning Design LLP and is not to be reproduced without their express permission. This document must not be copied without written permission and the contents must not be imparted to a third party nor be used for any unauthorised purpose.

General Notes:

1. PLEASE DO NOT SCALE FROM DRAWINGS.
2. Areas are approximate and indicative only.
3. Drawings to be used for planning purpose only.
4. All dimensions should be checked and confirmed on site.

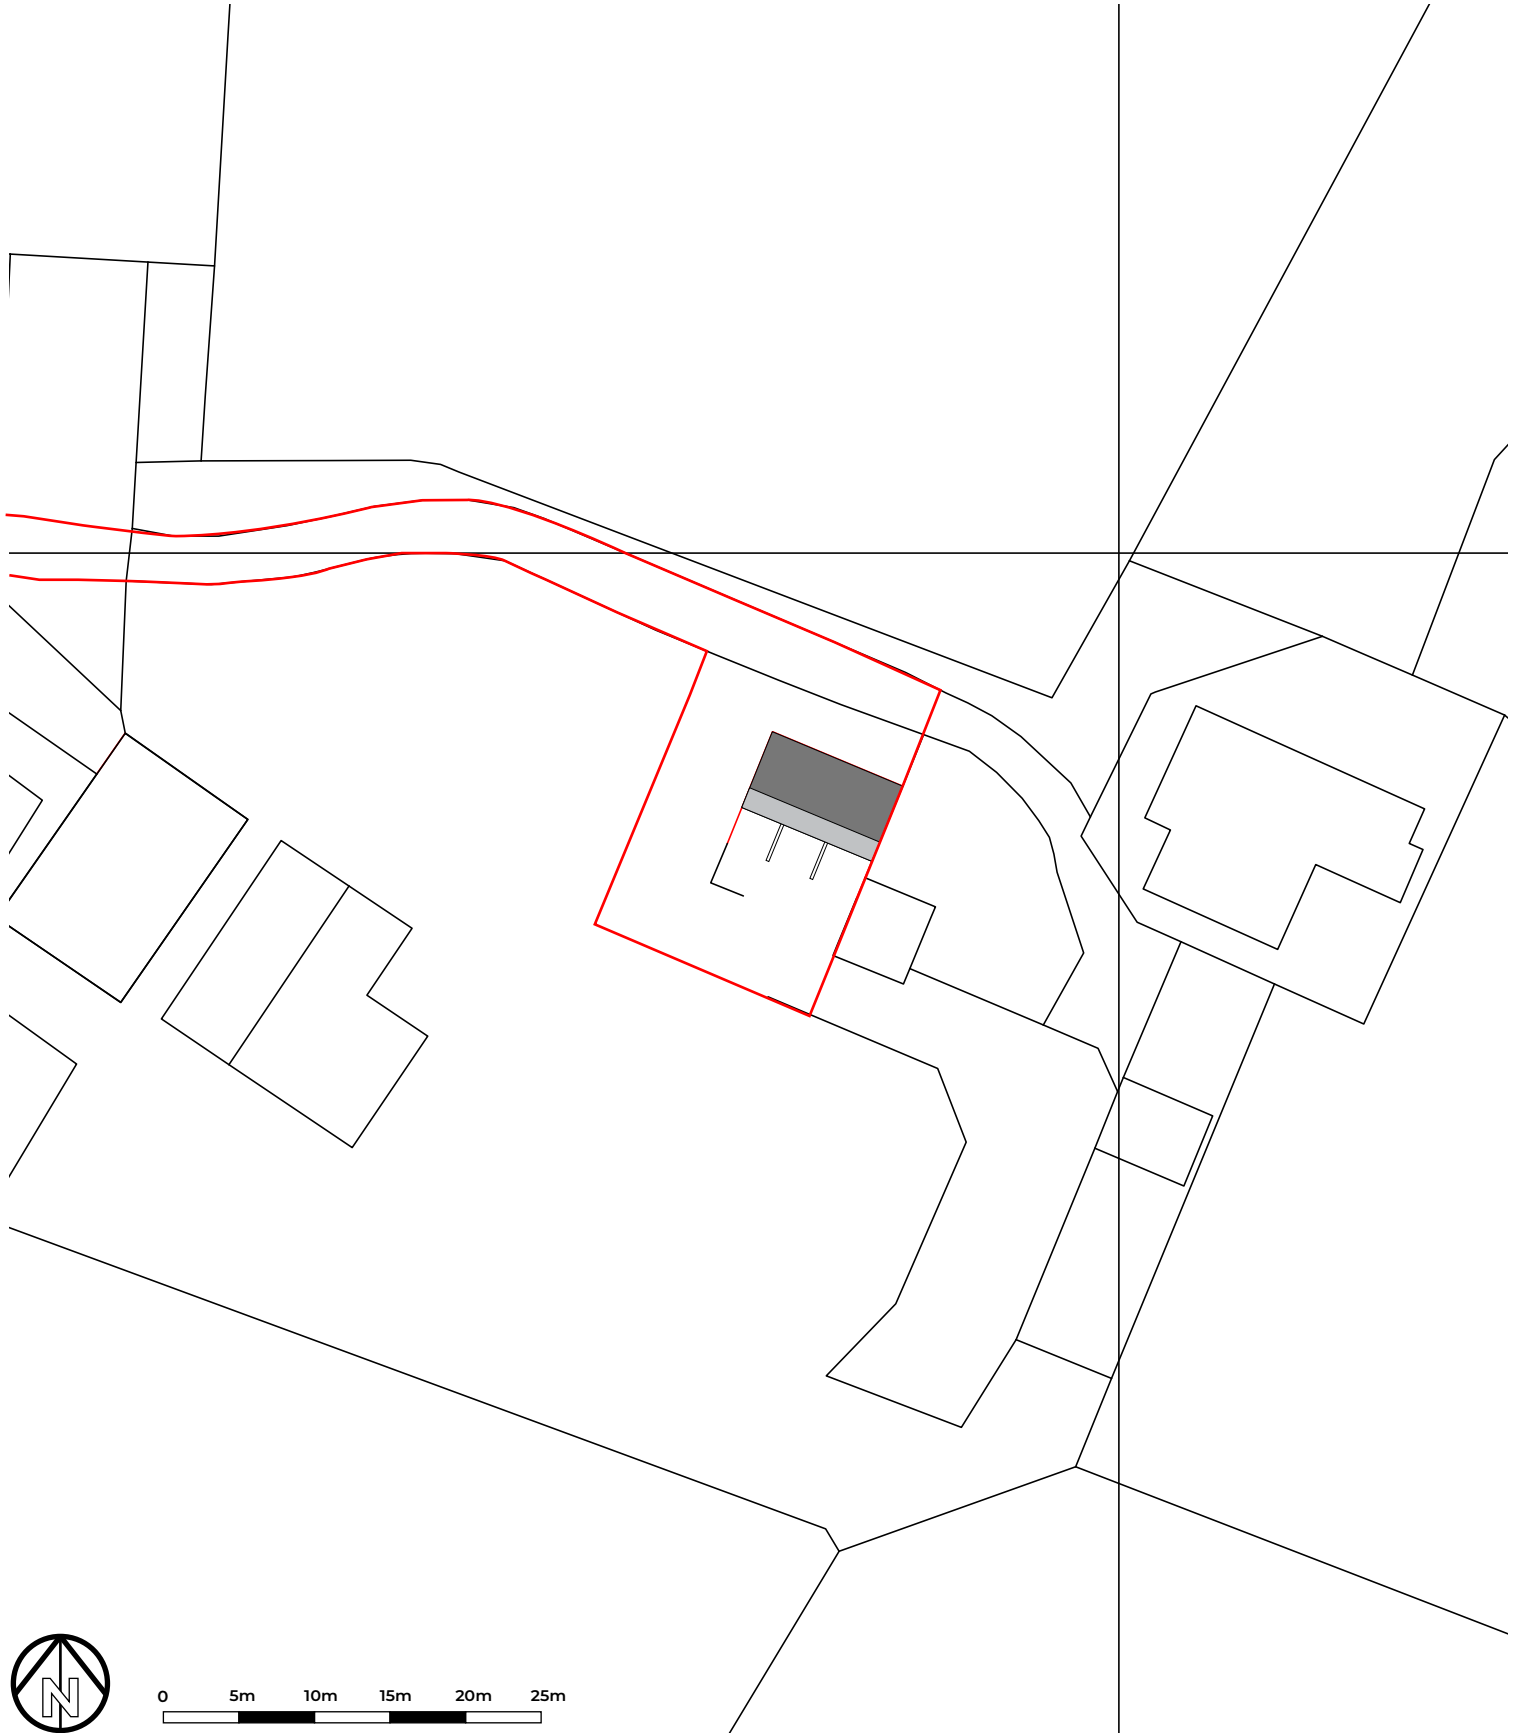

t: 020 8191 0480  
e: [info@townplanningdesign.co.uk](mailto:info@townplanningdesign.co.uk)  
w: [www.townplanningdesign.co.uk](http://www.townplanningdesign.co.uk)

Town Planning Design LLP  
Company no: OC432797  
Registered office: Crown House, 27 Old Gloucester Street, London WC1N 3AX

Site: Dunsty Hill Farm, Calvert, Buckinghamshire

Title: **Existing Block Plan**

Date: April 2021

Dwg No: **20/109/02**


Scale: 1:500 @ A4

Revision: -

© Information contained within this drawing is the sole copyright of Town Planning Design LLP and is not to be reproduced without their express permission. This document must not be copied without written permission and the contents must not be imparted to a third party nor be used for any unauthorised purpose.

General Notes:

1. PLEASE DO NOT SCALE FROM DRAWINGS.
2. Areas are approximate and indicative only.
3. Drawings to be used for planning purpose only.
4. All dimensions should be checked and confirmed on site.

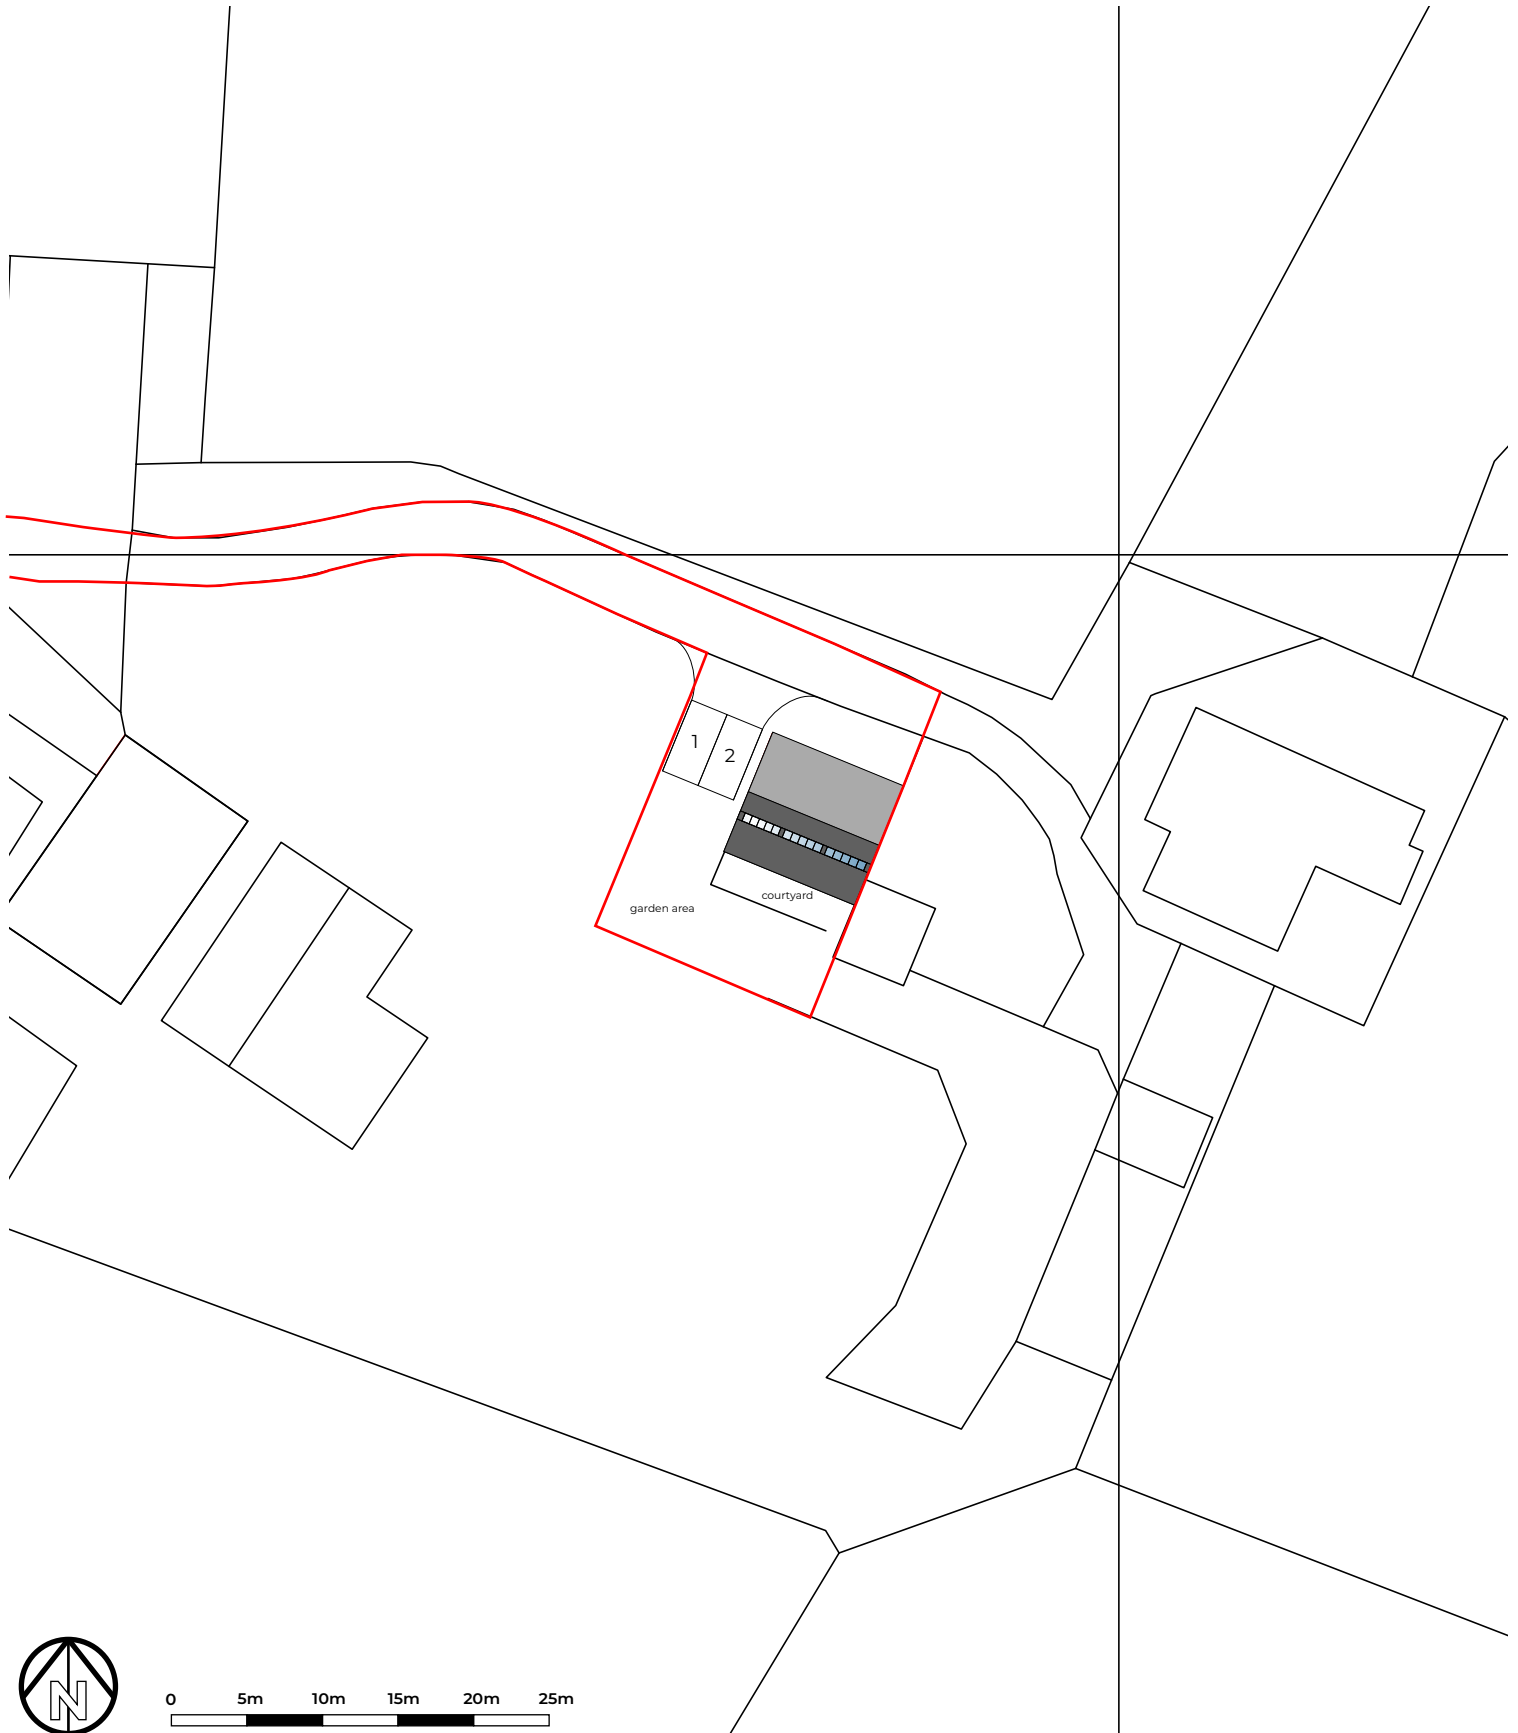

t: 020 8191 0480  
e: [info@townplanningdesign.co.uk](mailto:info@townplanningdesign.co.uk)  
w: [www.townplanningdesign.co.uk](http://www.townplanningdesign.co.uk)

Town Planning Design LLP  
Company no: OC432797  
Registered office: Crown House, 27 Old Gloucester Street, London WC1N 3AX

Site: Dunsty Hill Farm, Calvert, Buckinghamshire  
Title: **Proposed Block Plan** Date: April 2021  
Dwg No: **20/109/03** Scale: 1:500 @ A4 Revision: -

© Information contained within this drawing is the sole copyright of Town Planning Design LLP and is not to be reproduced without their express permission. This document must not be copied without written permission and the contents must not be imparted to a third party nor be used for any unauthorised purpose.

General Notes:

- 1. PLEASE DO NOT SCALE FROM DRAWINGS.
- 2. Areas are approximate and indicative only.
- 3. Drawings to be used for planning purpose only.
- 4. All dimensions should be checked and confirmed on site.

© Information contained within this drawing is the sole copyright of Town Planning Design LLP and is not to be reproduced without their express permission.

This document must not be copied without written permission and the contents must not be imparted to a third party nor be used for any unauthorised purpose.

Revision

Date

By



Site: Dunsty Hill Farm, Calvert, Buckinghamshire

Title: **Proposed Site Layout**

Date: April 2021

Dwg No: **20/109/04**

Scale: 1:200 @ A3

Revision: -



t: 020 8191 0480

e: info@townplanningdesign.co.uk

w: www.townplanningdesign.co.uk

Town Planning Design LLP Company no: OC432797  
Registered office: Crown House, 27 Old Gloucester Street, London WC1N 3AX

General Notes:

- 1. PLEASE DO NOT SCALE FROM DRAWINGS.
- 2. Areas are approximate and indicative only.
- 3. Drawings to be used for planning purpose only.
- 4. All dimensions should be checked and confirmed on site.


© Information contained within this drawing is the sole copyright of Town Planning Design LLP and is not to be reproduced without their express permission.

This document must not be copied without written permission and the contents must not be imparted to a third party nor be used for any unauthorised purpose.

Revision	Date	By




Front Elevation

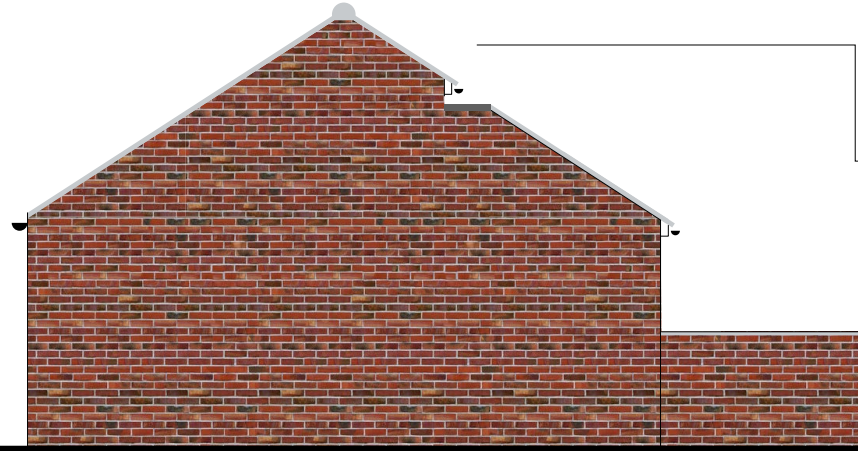

Side Elevation


horizontal glazing panels

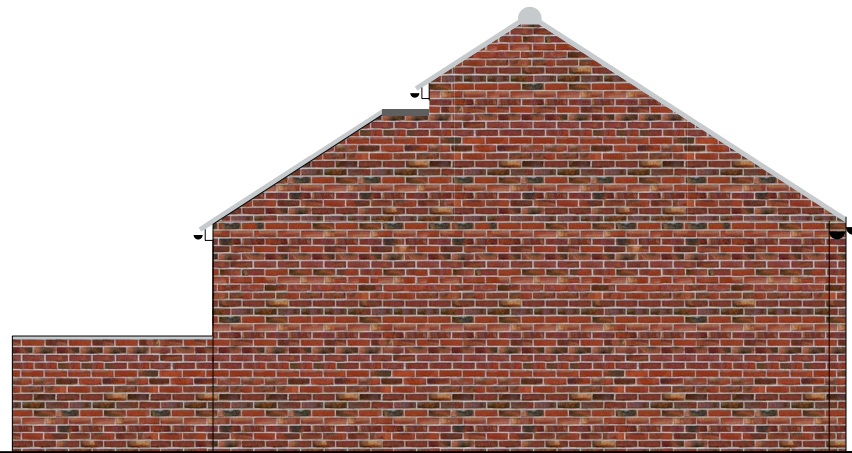


Side Elevation




Rear Elevation (inside courtyard)

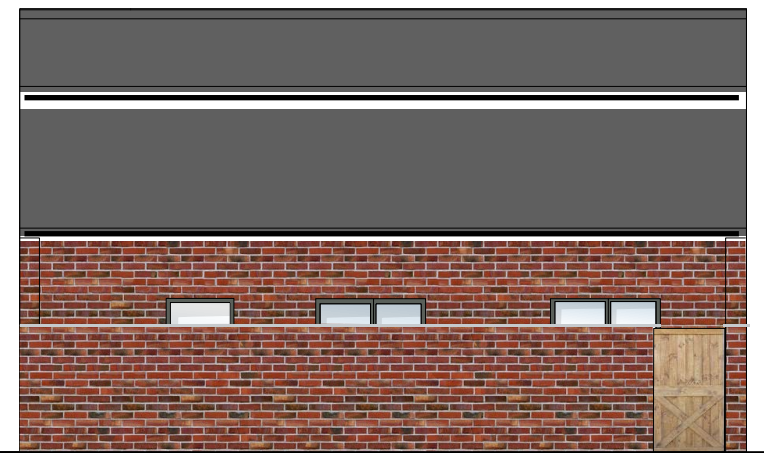


Rear Elevation (outside courtyard)

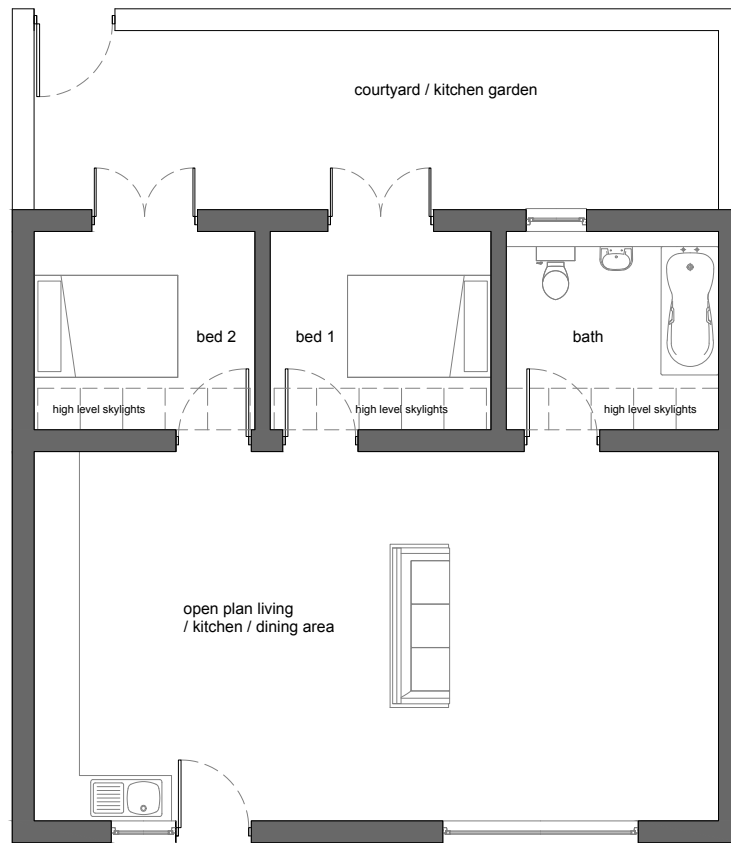

Floor plan

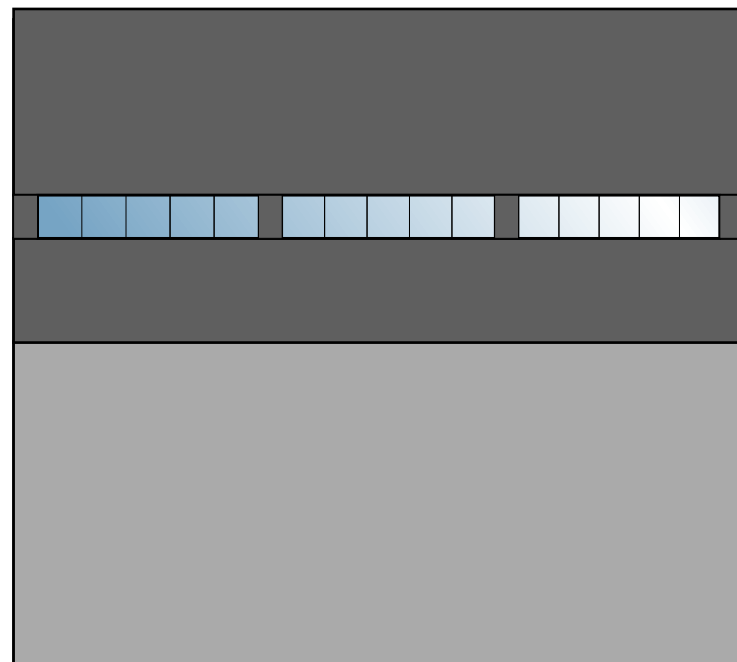

Roof plan

 

Site: Dunsty Hill Farm, Calvert, Buckinghamshire

Title: **Proposed Plans**

Date: April 2021

Dwg No: **20/109/05**

Scale: 1:100 @ A3

Revision: -



t: 020 8191 0480

e: info@townplanningdesign.co.uk

w: www.townplanningdesign.co.uk

Town Planning Design LLP Company no: OC432797 Registered office: Crown House, 27 Old Gloucester Street, London WC1N 3AX

General Notes:

1. PLEASE DO NOT SCALE FROM DRAWINGS.
2. Areas are approximate and indicative only.
3. Drawings to be used for planning purpose only.
4. All dimensions should be checked and confirmed on site.


© Information contained within this drawing is the sole copyright of Town Planning Design LLP and is not to be reproduced without their express permission.

This document must not be copied without written permission and the contents must not be imparted to a third party nor be used for any unauthorised purpose.


Revision

Date


By

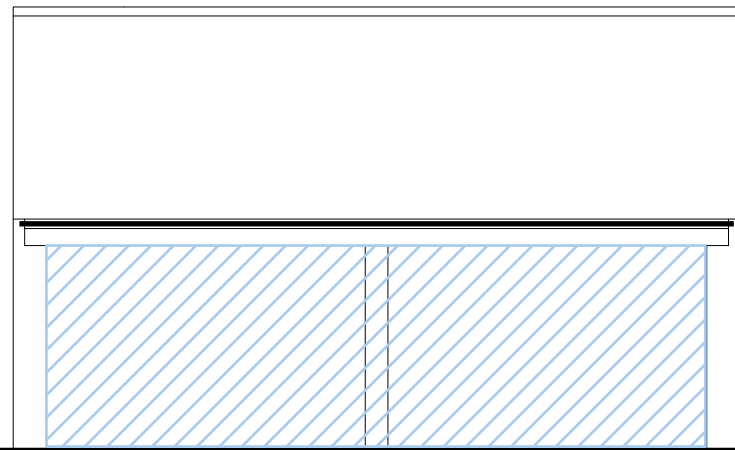


Front Elevation

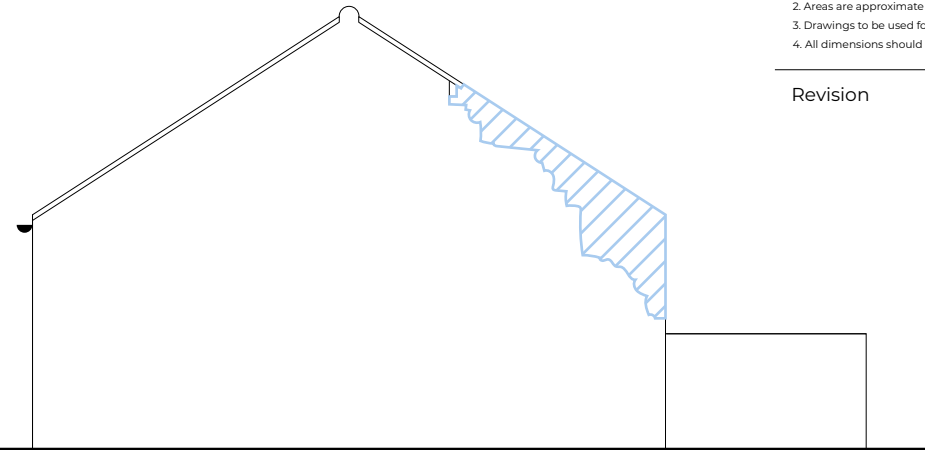


Side Elevation

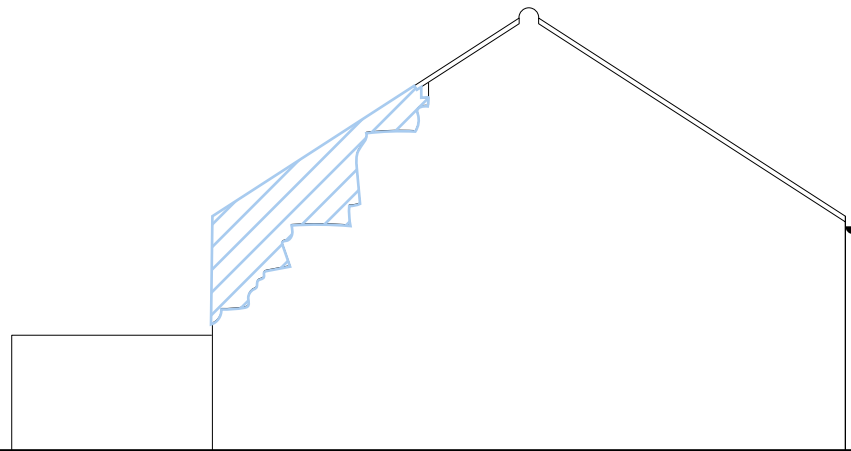

Side Elevation

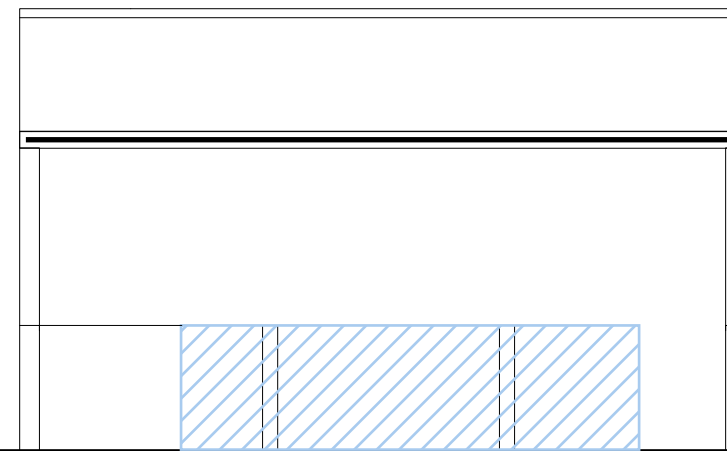

Rear Elevation

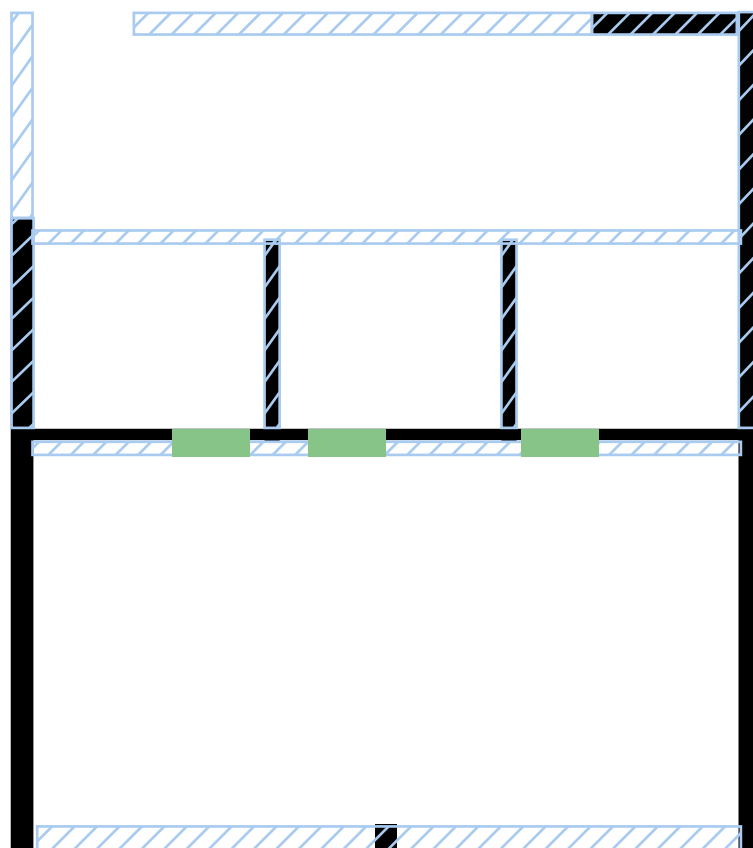


New wall



Wall to be made good



New openings

 

Site: Dunsty Hill Farm, Calvert, Buckinghamshire

Title: **Existing Plans**

Date: April 2021

Dwg No: **20/109/06**

Scale: 1:100 @ A3

Revision: -



t: 020 8191 0480

e: info@townplanningdesign.co.uk

w: www.townplanningdesign.co.uk

Town Planning Design LLP Company no: OC432797  
Registered office: Crown House, 27 Old Gloucester Street, London WC1N 3AX



**General Notes:**

1. PLEASE DO NOT SCALE FROM DRAWINGS.
2. Areas are approximate and indicative only.
3. Drawings to be used for planning purpose only.
4. All dimensions should be checked and confirmed on site.

© Information contained within this drawing is the sole copyright of Town Planning Design LLP and is not to be reproduced without their express permission.

This document must not be copied without written permission and the contents must not be imparted to a third party nor be used for any unauthorised purpose.

Revision

Date

By



Site: Dunsty Hill Farm, Calvert, Buckinghamshire

Title: **Proposed CGI**

Date: April 2021

Dwg No: **20/109/07**

Scale: NTS

Revision: -



t: 020 8191 0480

e: info@townplanningdesign.co.uk

w: www.townplanningdesign.co.uk

Town Planning Design LLP Company no: OC432797  
Registered office: Crown House, 27 Old Gloucester Street, London WC1N 3AX