


EXISTING SITE LAYOUT
Scale : 1:250

SITE TO WHICH APPLICATION RELATES
OUTLINED IN RED THUS

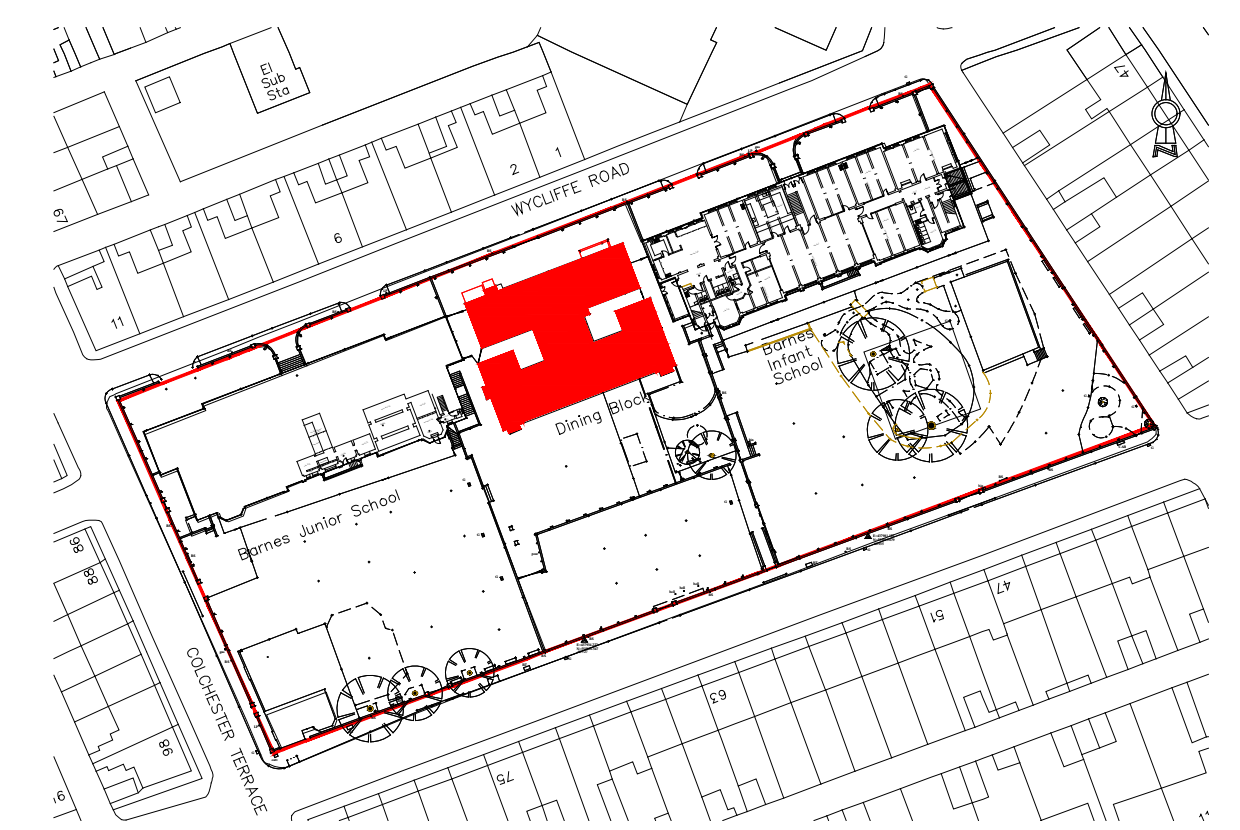

SITE LOCATION MAP
Scale : 1:1250

THIS DRAWING IS COPYRIGHT.
ALL DIMENSIONS MUST BE CHECKED ON SITE.
GIVEN DIMENSIONS TO PRECEDENT OVER SCALE.
ANY DISCREPANCY / AMBIGUITY BETWEEN THIS DRAWING AND INFORMATION GIVEN ELSEWHERE MUST BE REPORTED TO THE PROJECT LEADER BEFORE PROCEEDING.

STATUS	Preliminary		
PROJECT LEADER	S. McMAHON		
CLIENT	CHILDREN'S SERVICES		
PROJECT	BARNES NEW DINING BLOCK MOUNT ROAD SUNDERLAND, SR4 7QF		
TITLE	EXISTING SITE PLAN AND SITE LOCATION MAP		
SCALE	VARIOUS	SHEET SIZE	A1
DATE	22/06/21	DEPARTMENT	CAPITAL PROJECTS TEAM
DRAWING No.	0519022/ARCH/001	REV.	P1

