


Datum 58.0m
South Elevation

EXISTING CONTEXT ELEVATION

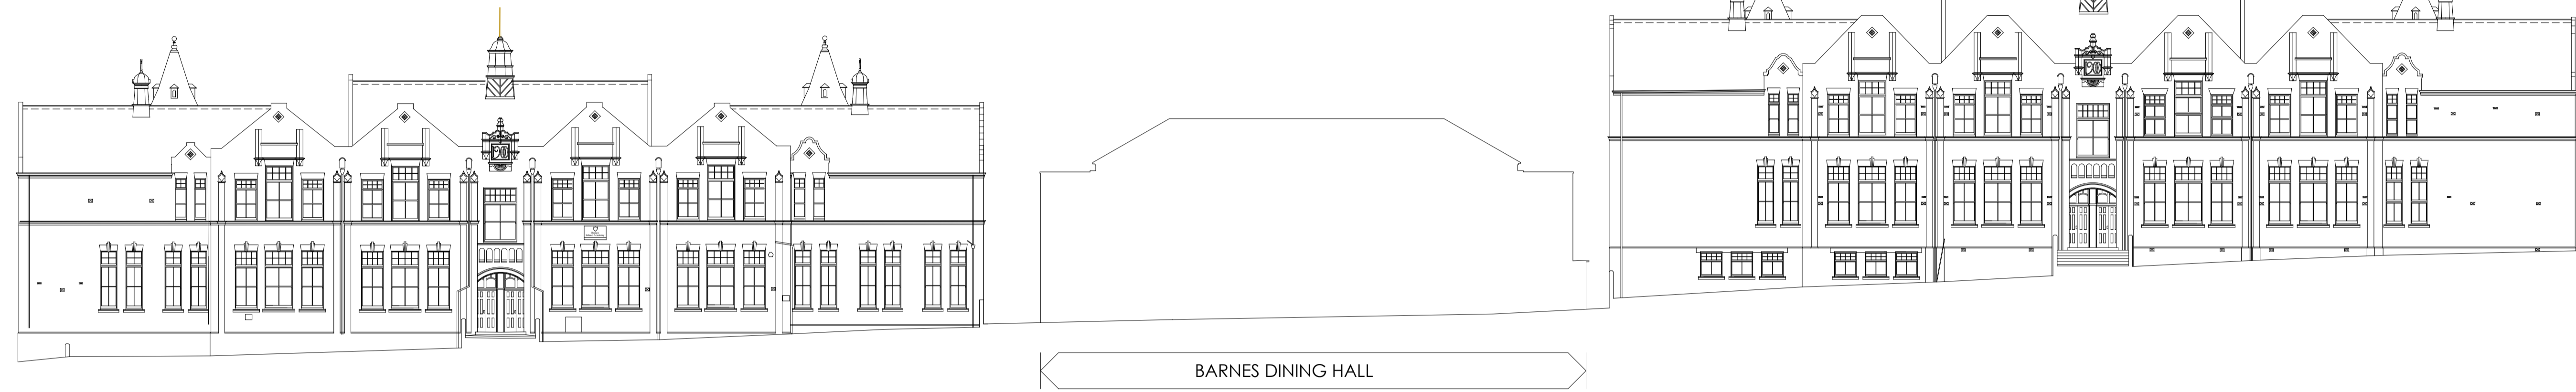


Datum 58.0m
North Elevation

EXISTING CONTEXT ELEVATION



Datum 58.0m
South Elevation

PROPOSED CONTEXT ELEVATION

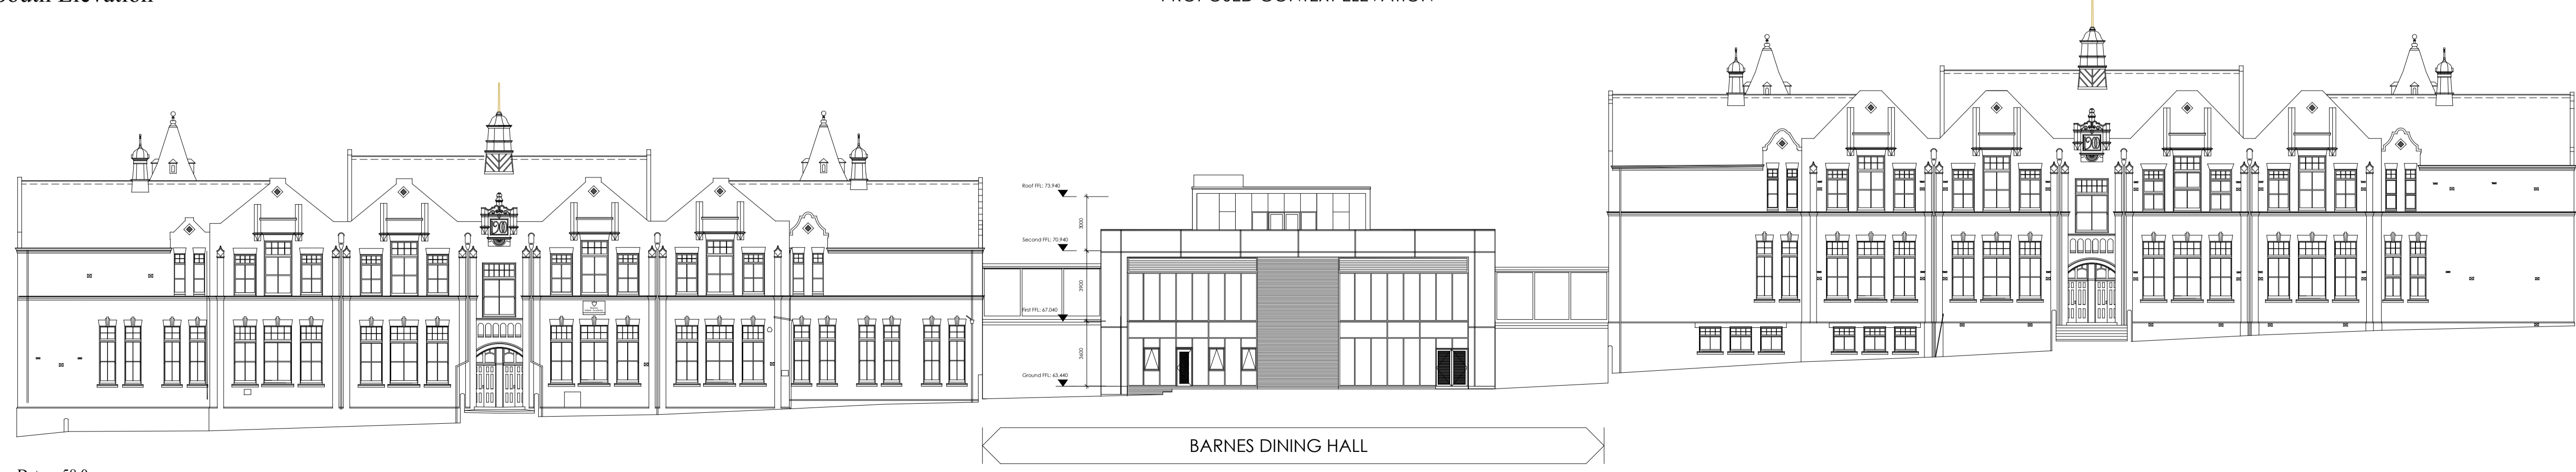

Datum 58.0m
North Elevation

PROPOSED CONTEXT ELEVATION

THIS DRAWING IS COPYRIGHT.
ALL DIMENSIONS MUST BE CHECKED ON SITE.
GIVEN DIMENSIONS TO PRECEDENT OVER SCALE.
ANY DISCREPANCY / AMBIGUITY BETWEEN THIS DRAWING AND INFORMATION GIVEN ELSEWHERE MUST BE REPORTED TO THE PROJECT LEADER BEFORE PROCEEDING.

STATUS
Preliminary

Sunderland City Council,
Civic Centre
Sunderland, SR2 7DN
Telephone: 0191 520 5555
Web: www.sunderland.gov.uk



CLIENT
CHILDREN'S SERVICES
PROJECT
BARNES NEW DINING BLOCK
MOUNT ROAD
SUNDERLAND, SR4 7QF
TITLE
CONTEXT ELEVATIONS

PROJECT LEADER S. McMAHON	DRAWN BY
SCALE 1:200	SHEET SIZE / DEPARTMENT A1 CAPITAL PROJECTS TEAM
DATE 01/07/21	DRAWING No. / REV. 0519022/ARCH/030 P1