



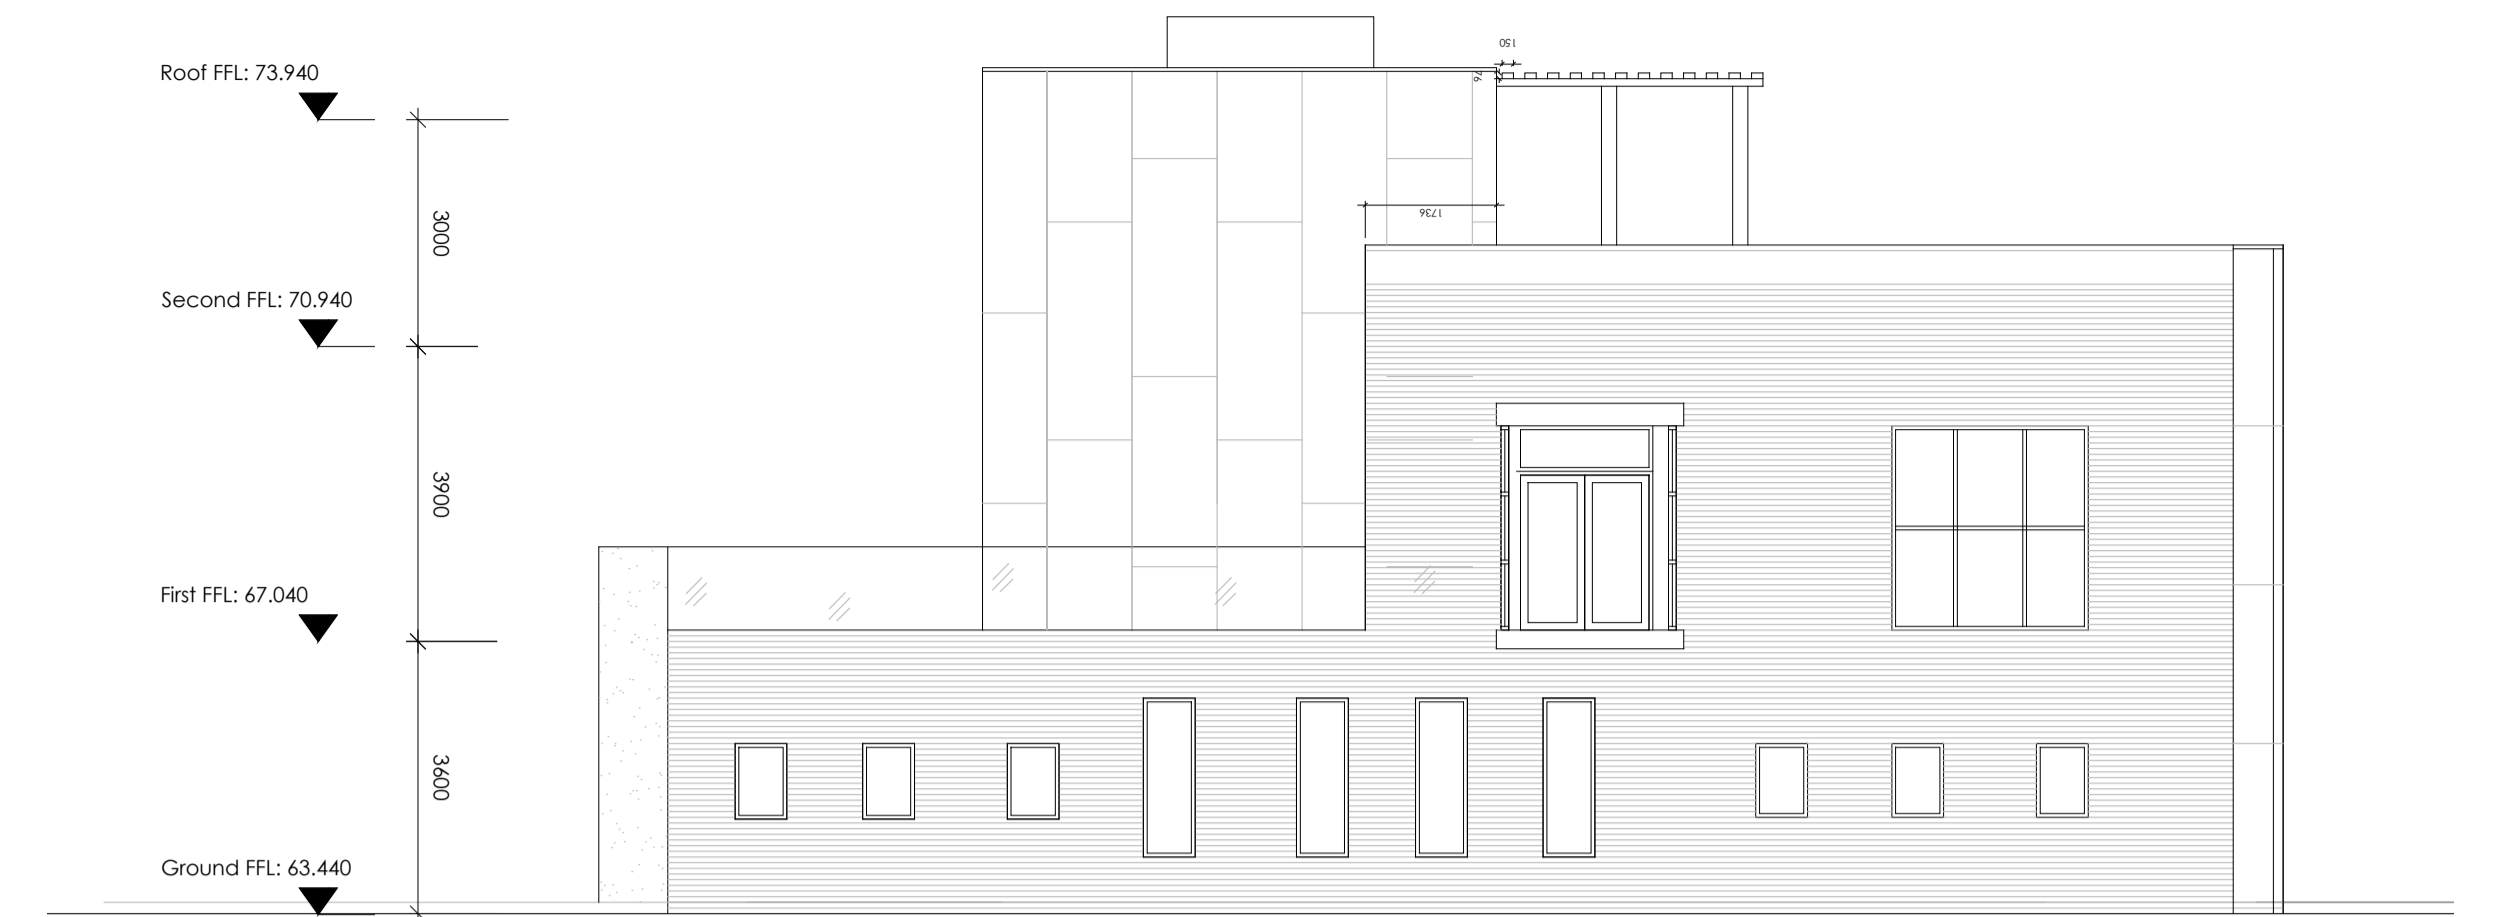

PROPOSED SOUTH ELEVATION

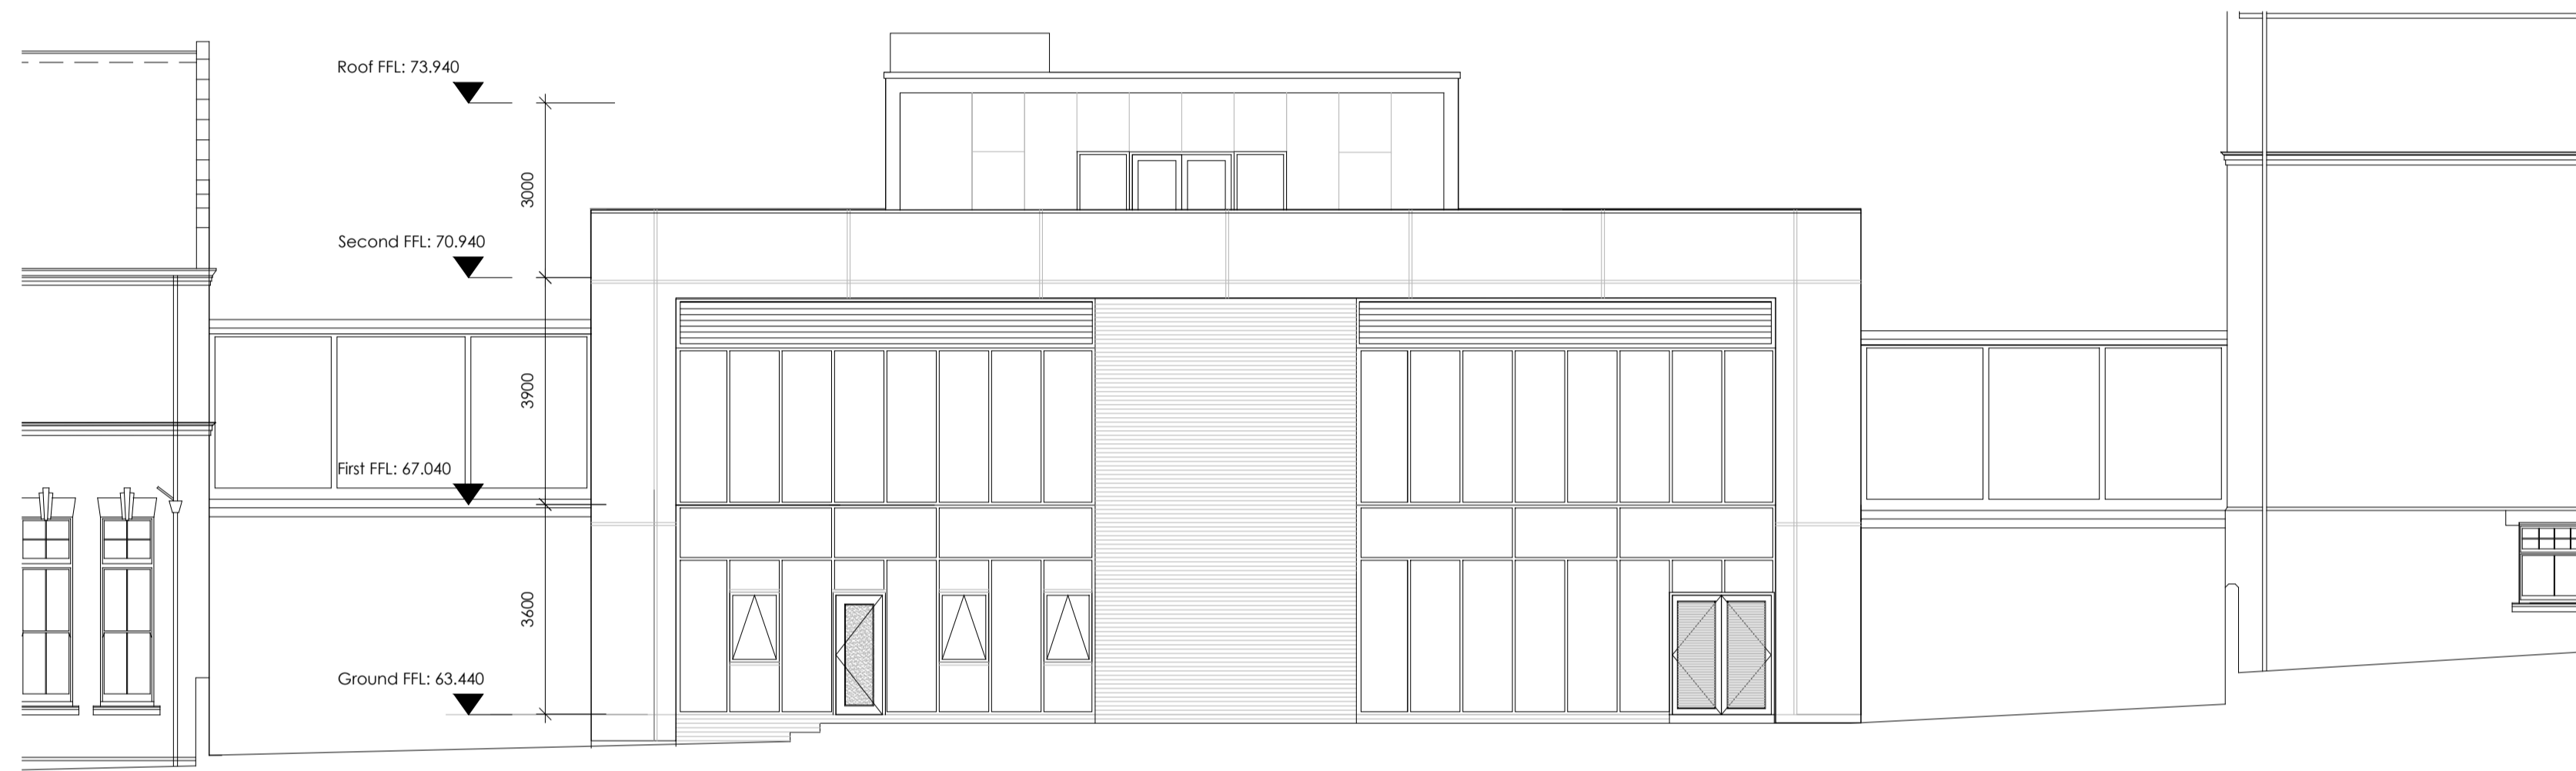

PROPOSED WEST ELEVATION



PROPOSED NORTH ELEVATION



PROPOSED EAST ELEVATION



LINK CONNECTION -
PROPOSED EAST ELEVATION

PROPOSED MATERIALS SPECIFICATION:

SOUTH ELEVATION:
WALLS:
SELECTED BRICKWORK TO MATCH EXISTING
SELECTED ALUMINUM CLADDING
ALUMINUM DOUBLE GLAZED WINDOWS AND DOORS
ALUMINUM COPINGS TO PARAPETS

NORTH ELEVATION:
WALLS:
SELECTED BRICKWORK TO MATCH EXISTING
SELECTED ALUMINUM CLADDING
ALUMINUM DOUBLE GLAZED WINDOWS AND DOORS
ALUMINUM COPINGS TO PARAPETS

EAST ELEVATION:
WALLS:
SELECTED BRICKWORK TO MATCH EXISTING
SELECTED ALUMINUM CLADDING
ALUMINUM DOUBLE GLAZED WINDOWS AND DOORS
ALUMINUM COPINGS TO PARAPETS

WEST ELEVATION:
WALLS:
SELECTED BRICKWORK TO MATCH EXISTING
SELECTED ALUMINUM CLADDING
ALUMINUM DOUBLE GLAZED WINDOWS AND DOORS
ALUMINUM COPINGS TO PARAPETS

FIRST FLOOR TERRACE:
CONCRETE PAVING FLAGS
PLANTER BOXES REFER TO LANDSCAPE LAYOUTS

SECOND FLOOR TERRACE:
CONCRETE PAVING FLAGS
PLANTER BOXES REFER TO LANDSCAPE LAYOUTS

TOP LEVEL ROOF:
SEDUM ROOF FINISH



LINK CONNECTION -
PROPOSED WEST ELEVATION

<p>THIS DRAWING IS COPYRIGHT. ALL DIMENSIONS MUST BE CHECKED ON SITE. GIVEN DIMENSIONS TO PRECEDENT OVER SCALE. ANY DISCREPANCY/AMBIGUITY BETWEEN THIS DRAWING AND INFORMATION GIVEN ELSEWHERE MUST BE REPORTED TO THE PROJECT LEADER BEFORE PROCEEDING.</p>		
<p>STATUS</p> <p style="text-align: right; font-size: 1.2em;">Preliminary</p>		
<p>Sunderland City Council, Civic Centre Sunderland, SR2 7DN</p> <p>Telephone: 0191 520 5555 Web: www.sunderland.gov.uk</p>		
<p>CLIENT CHILDREN'S SERVICES</p>		
<p>PROJECT BARNES NEW DINING BLOCK MOUNT ROAD SUNDERLAND, SR4 7QF</p>		
<p>TITLE PROPOSED ELEVATIONS</p>		
PROJECT LEADER S. McMAHON	DRAWN BY	
SCALE 1:100	SHEET SIZE A1	DEPARTMENT CAPITAL PROJECTS TEAM
DATE 01/07/21	DRAWING No. 0519022/ARCH/035	REV. P1