


SECOND FLOOR PLAN

PROPOSED SECOND FLOOR PLAN
Scale: 1:100

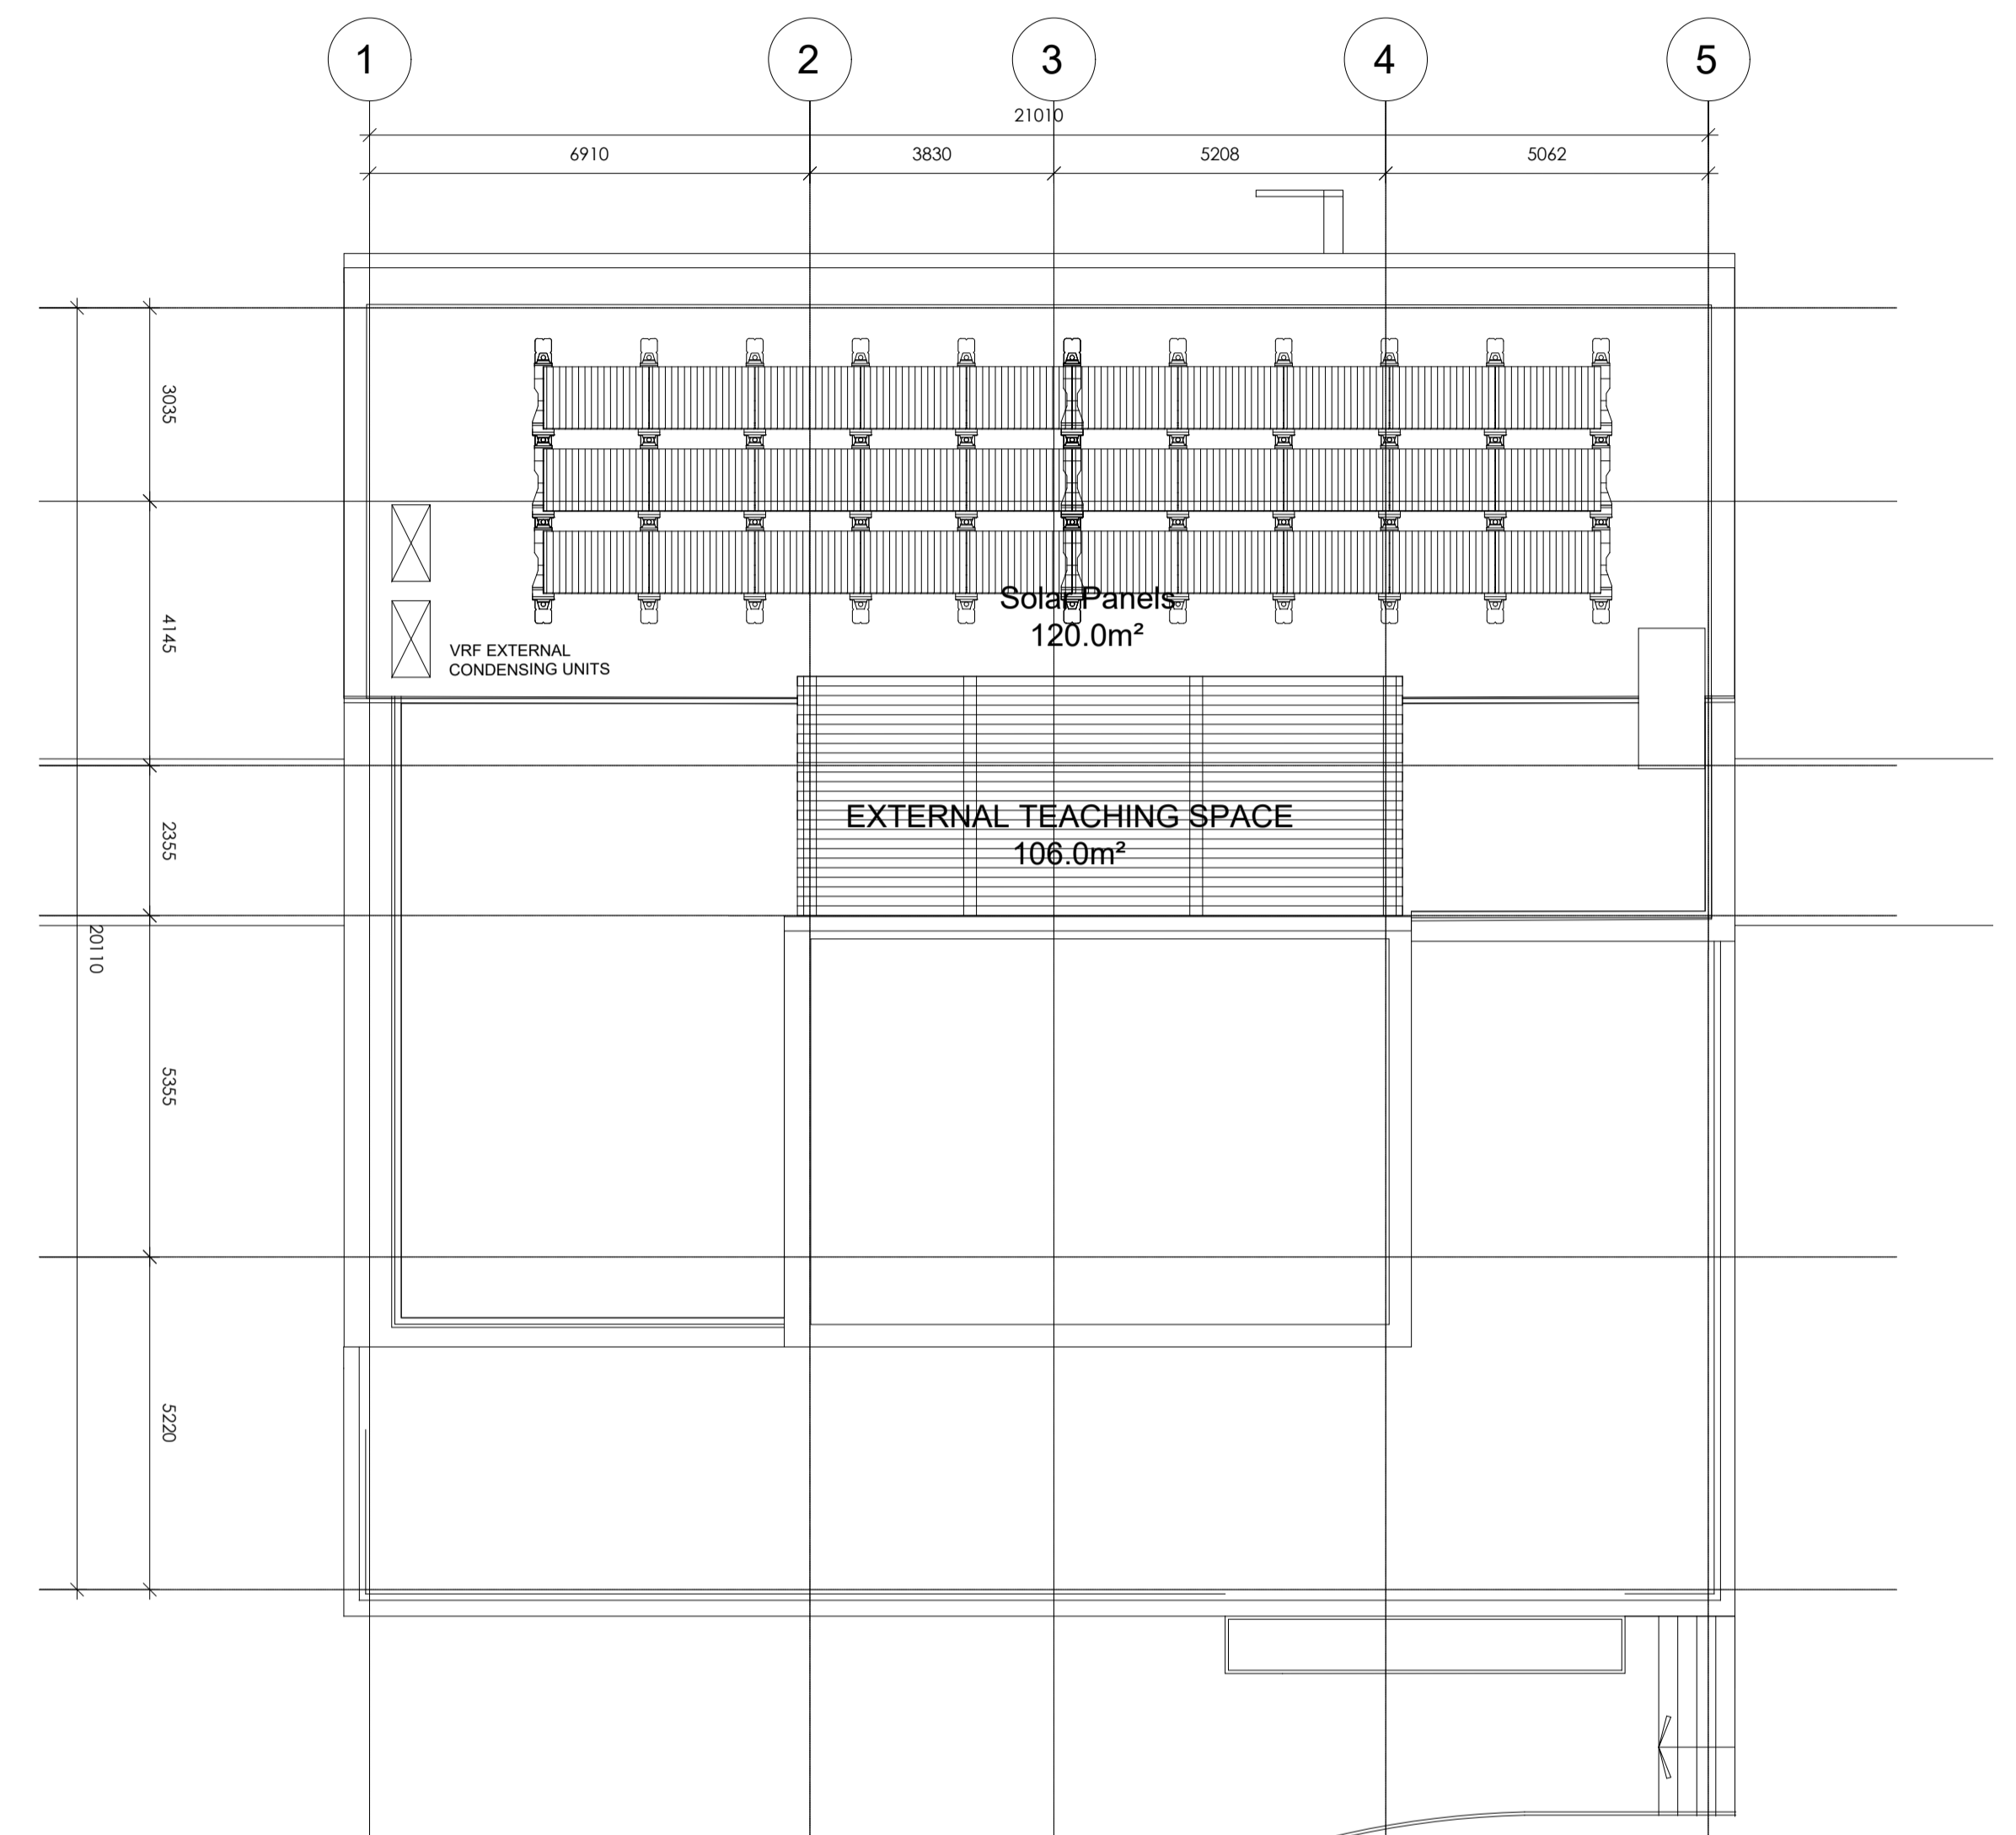

PROPOSED ROOF PLAN
Scale: 1:100

THIS DRAWING IS COPYRIGHT.
ALL DIMENSIONS MUST BE CHECKED ON SITE.
GIVEN DIMENSIONS TO PRECEDENT OVER SCALE.
ANY DISCREPANCY / AMBIGUITY BETWEEN THIS DRAWING AND INFORMATION GIVEN
ELSEWHERE MUST BE REPORTED TO THE PROJECT LEADER BEFORE PROCEEDING.

STATUS
Preliminary

Sunderland City Council,
Civic Centre
Sunderland, SR2 7DN
Telephone: 0191 520 5555
Web: www.sunderland.gov.uk



CLIENT
CHILDREN'S SERVICES

PROJECT
**BARNES NEW DINING BLOCK
MOUNT ROAD
SUNDERLAND, SR4 7QF**

TITLE
**PROPOSED SECOND FLOOR AND
ROOF PLAN**

PROJECT LEADER
S. McMAHON

DRAWN BY

SCALE
1:100

SHEET SIZE
A1

DEPARTMENT
CAPITAL PROJECTS TEAM

DATE
01/07/21

DRAWING No.
0519022/ARCH/022

REV.
P1