



WYCLIFFE ROAD

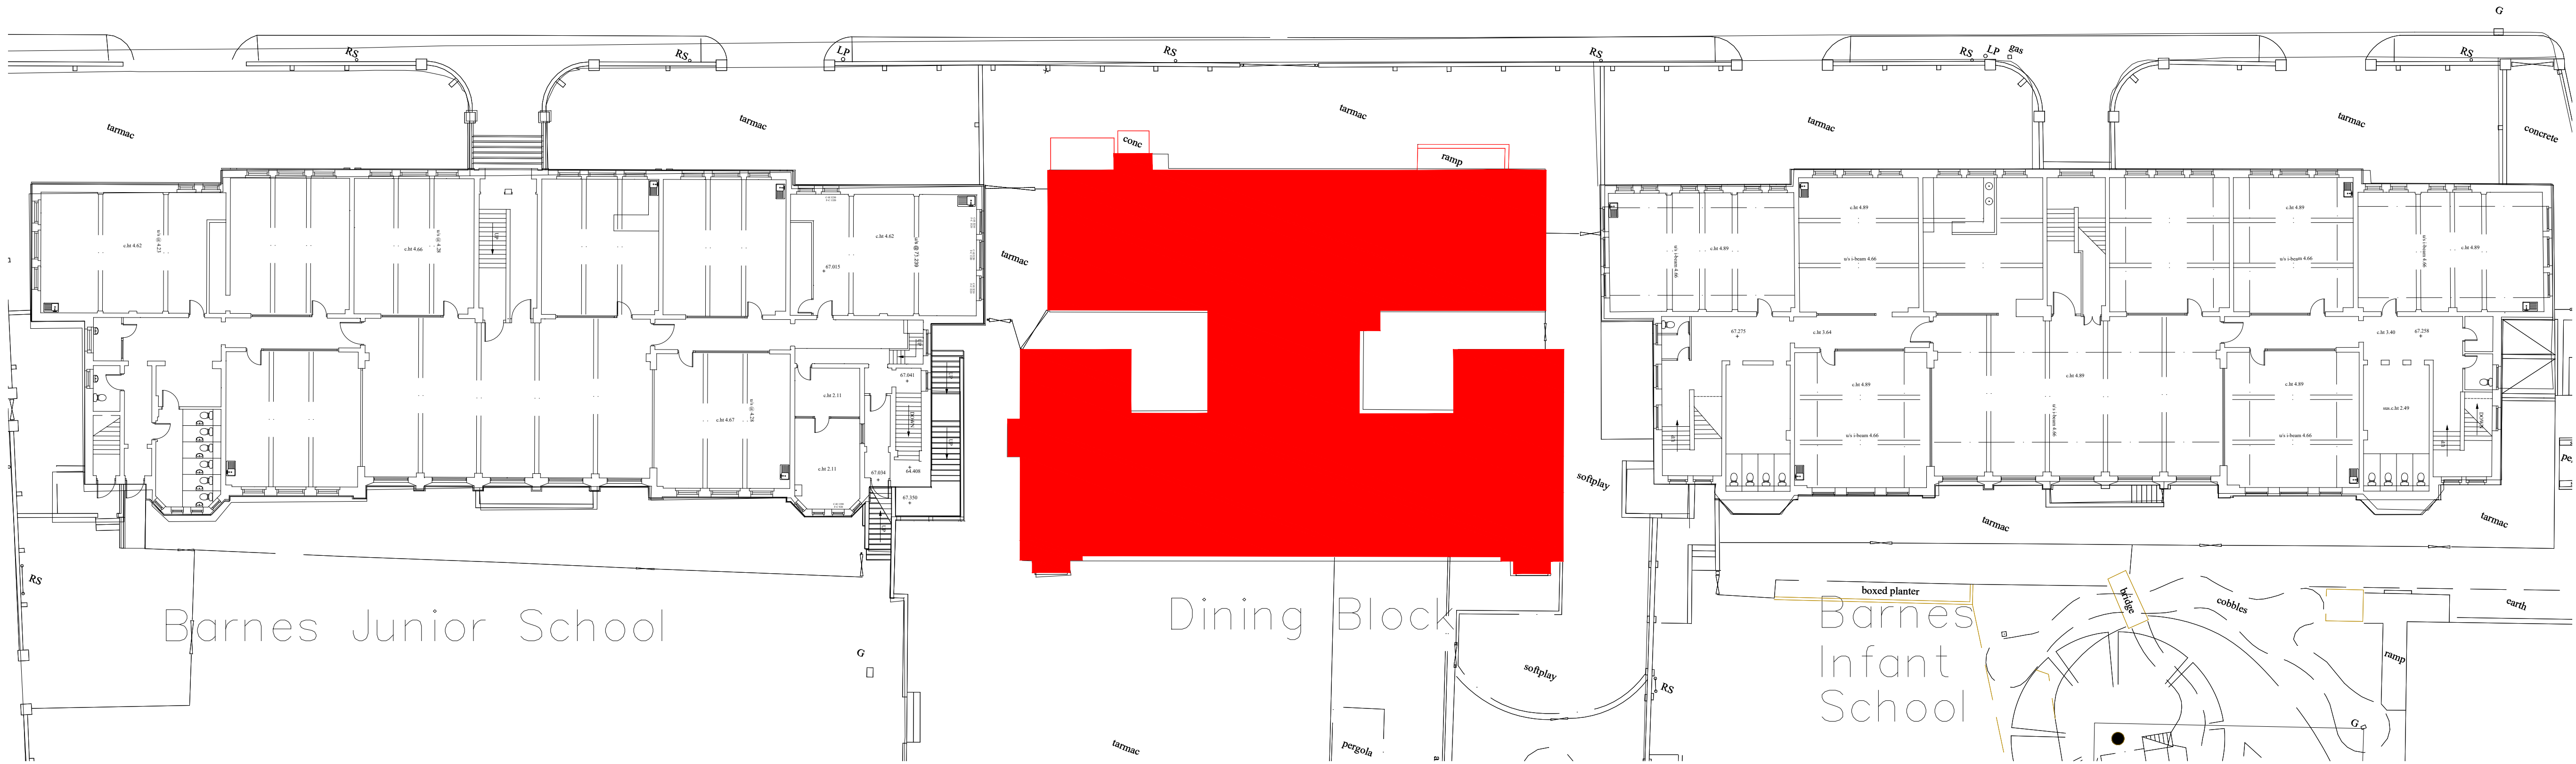

EXISTING FIRST FLOOR PLAN
Scale 1:200

FORMER DINING HALL
DEMOLISHED UNDER
SEPARATE APPROVAL

WYCLIFFE ROAD

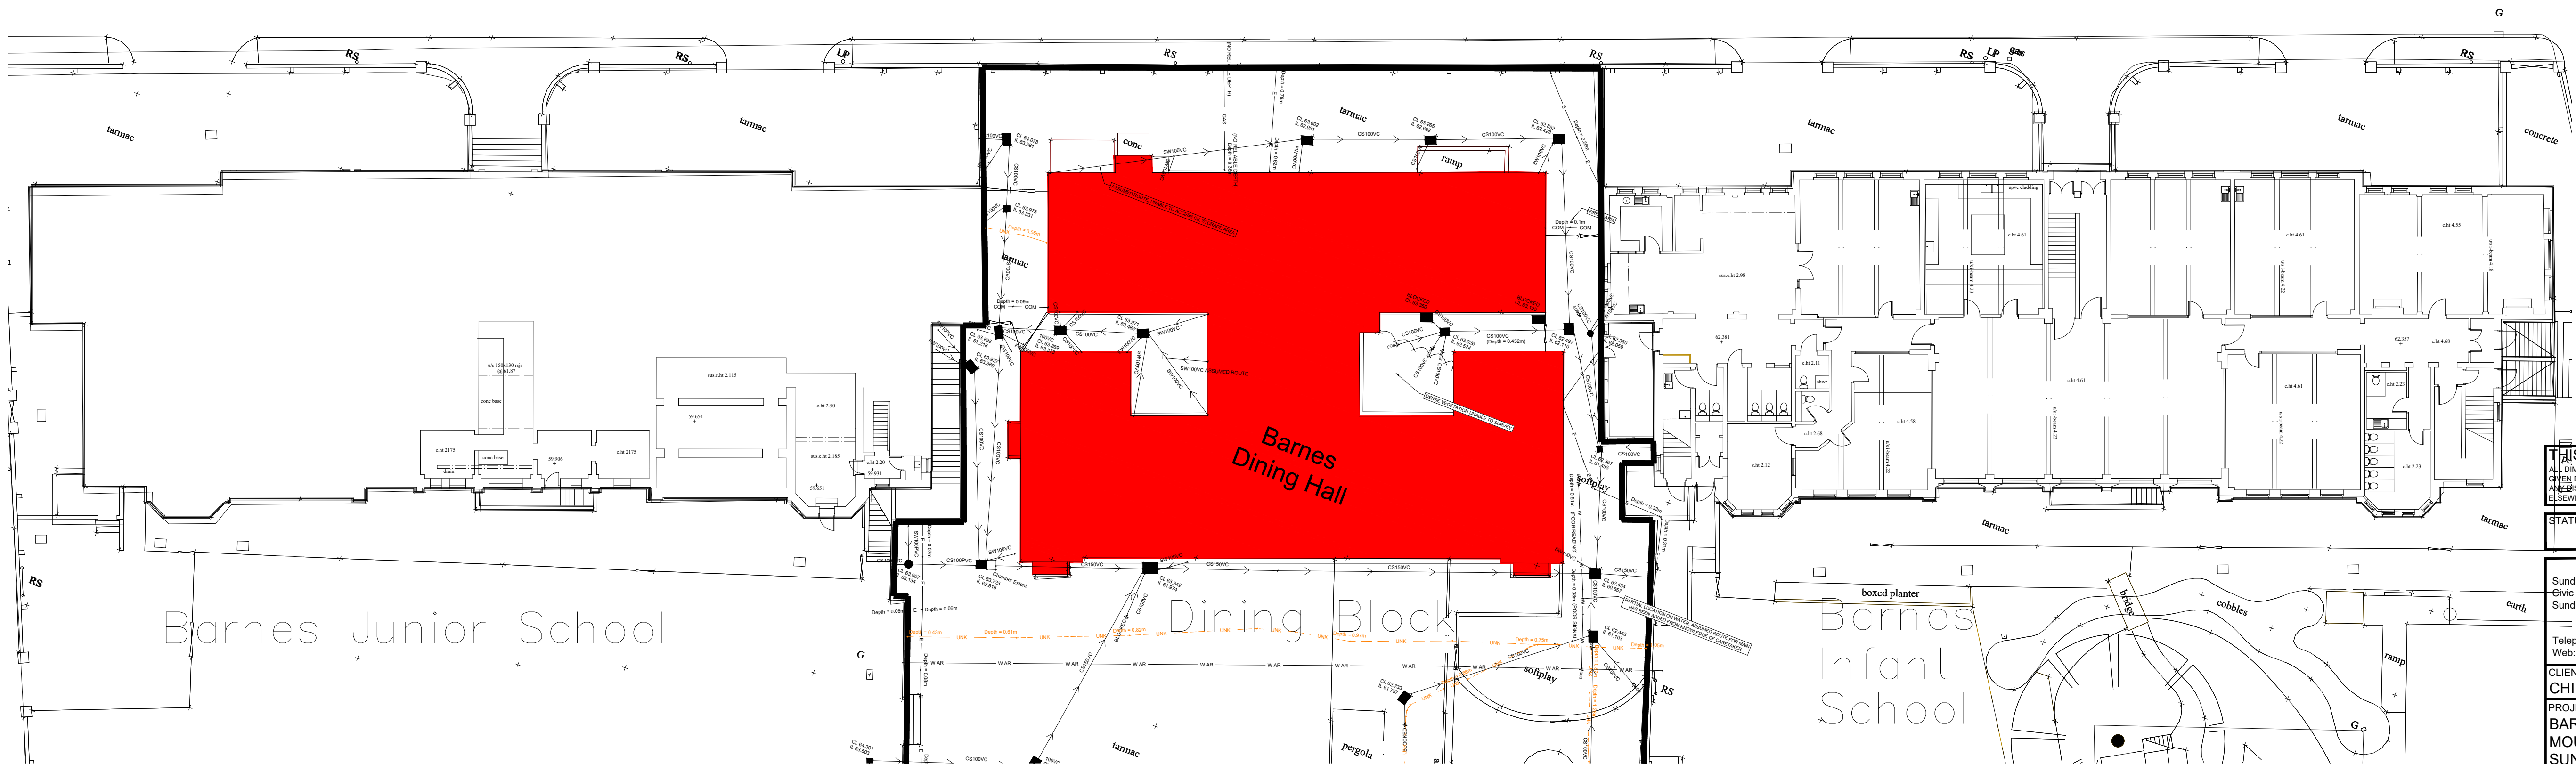

EXISTING GROUND FLOOR PLAN
Scale 1:200

THIS DRAWING IS COPYRIGHT.
ALL DIMENSIONS MUST BE CHECKED ON SITE.
GIVEN DIMENSIONS TO PRECEDENT OVER SCALE.
A DISCREPANCY/ AMBIGUITY BETWEEN THIS DRAWING AND INFORMATION GIVEN
ELSEWHERE MUST BE REPORTED TO THE PROJECT LEADER BEFORE PROCEEDING.

STATUS **Preliminary**

Sunderland City Council,
Civic Centre
Sunderland, SR2 7DN
Telephone: 0191 520 5555
Web: www.sunderland.gov.uk



CLIENT
CHILDREN'S SERVICES

PROJECT
**BARNES NEW DINING BLOCK
MOUNT ROAD
SUNDERLAND, SR4 7QF**

TITLE
EXISTING FLOOR PLANS

PROJECT LEADER **S. McMAHON** DRAWN BY

SCALE **1:200** SHEET SIZE **A1** DEPARTMENT **CAPITAL PROJECTS TEAM**

DATE **01/07/21** DRAWING No. **0519022/ARCH/010** REV. **P1**