


KEY:
— Planning Application Boundary
— Site Ownership Boundary

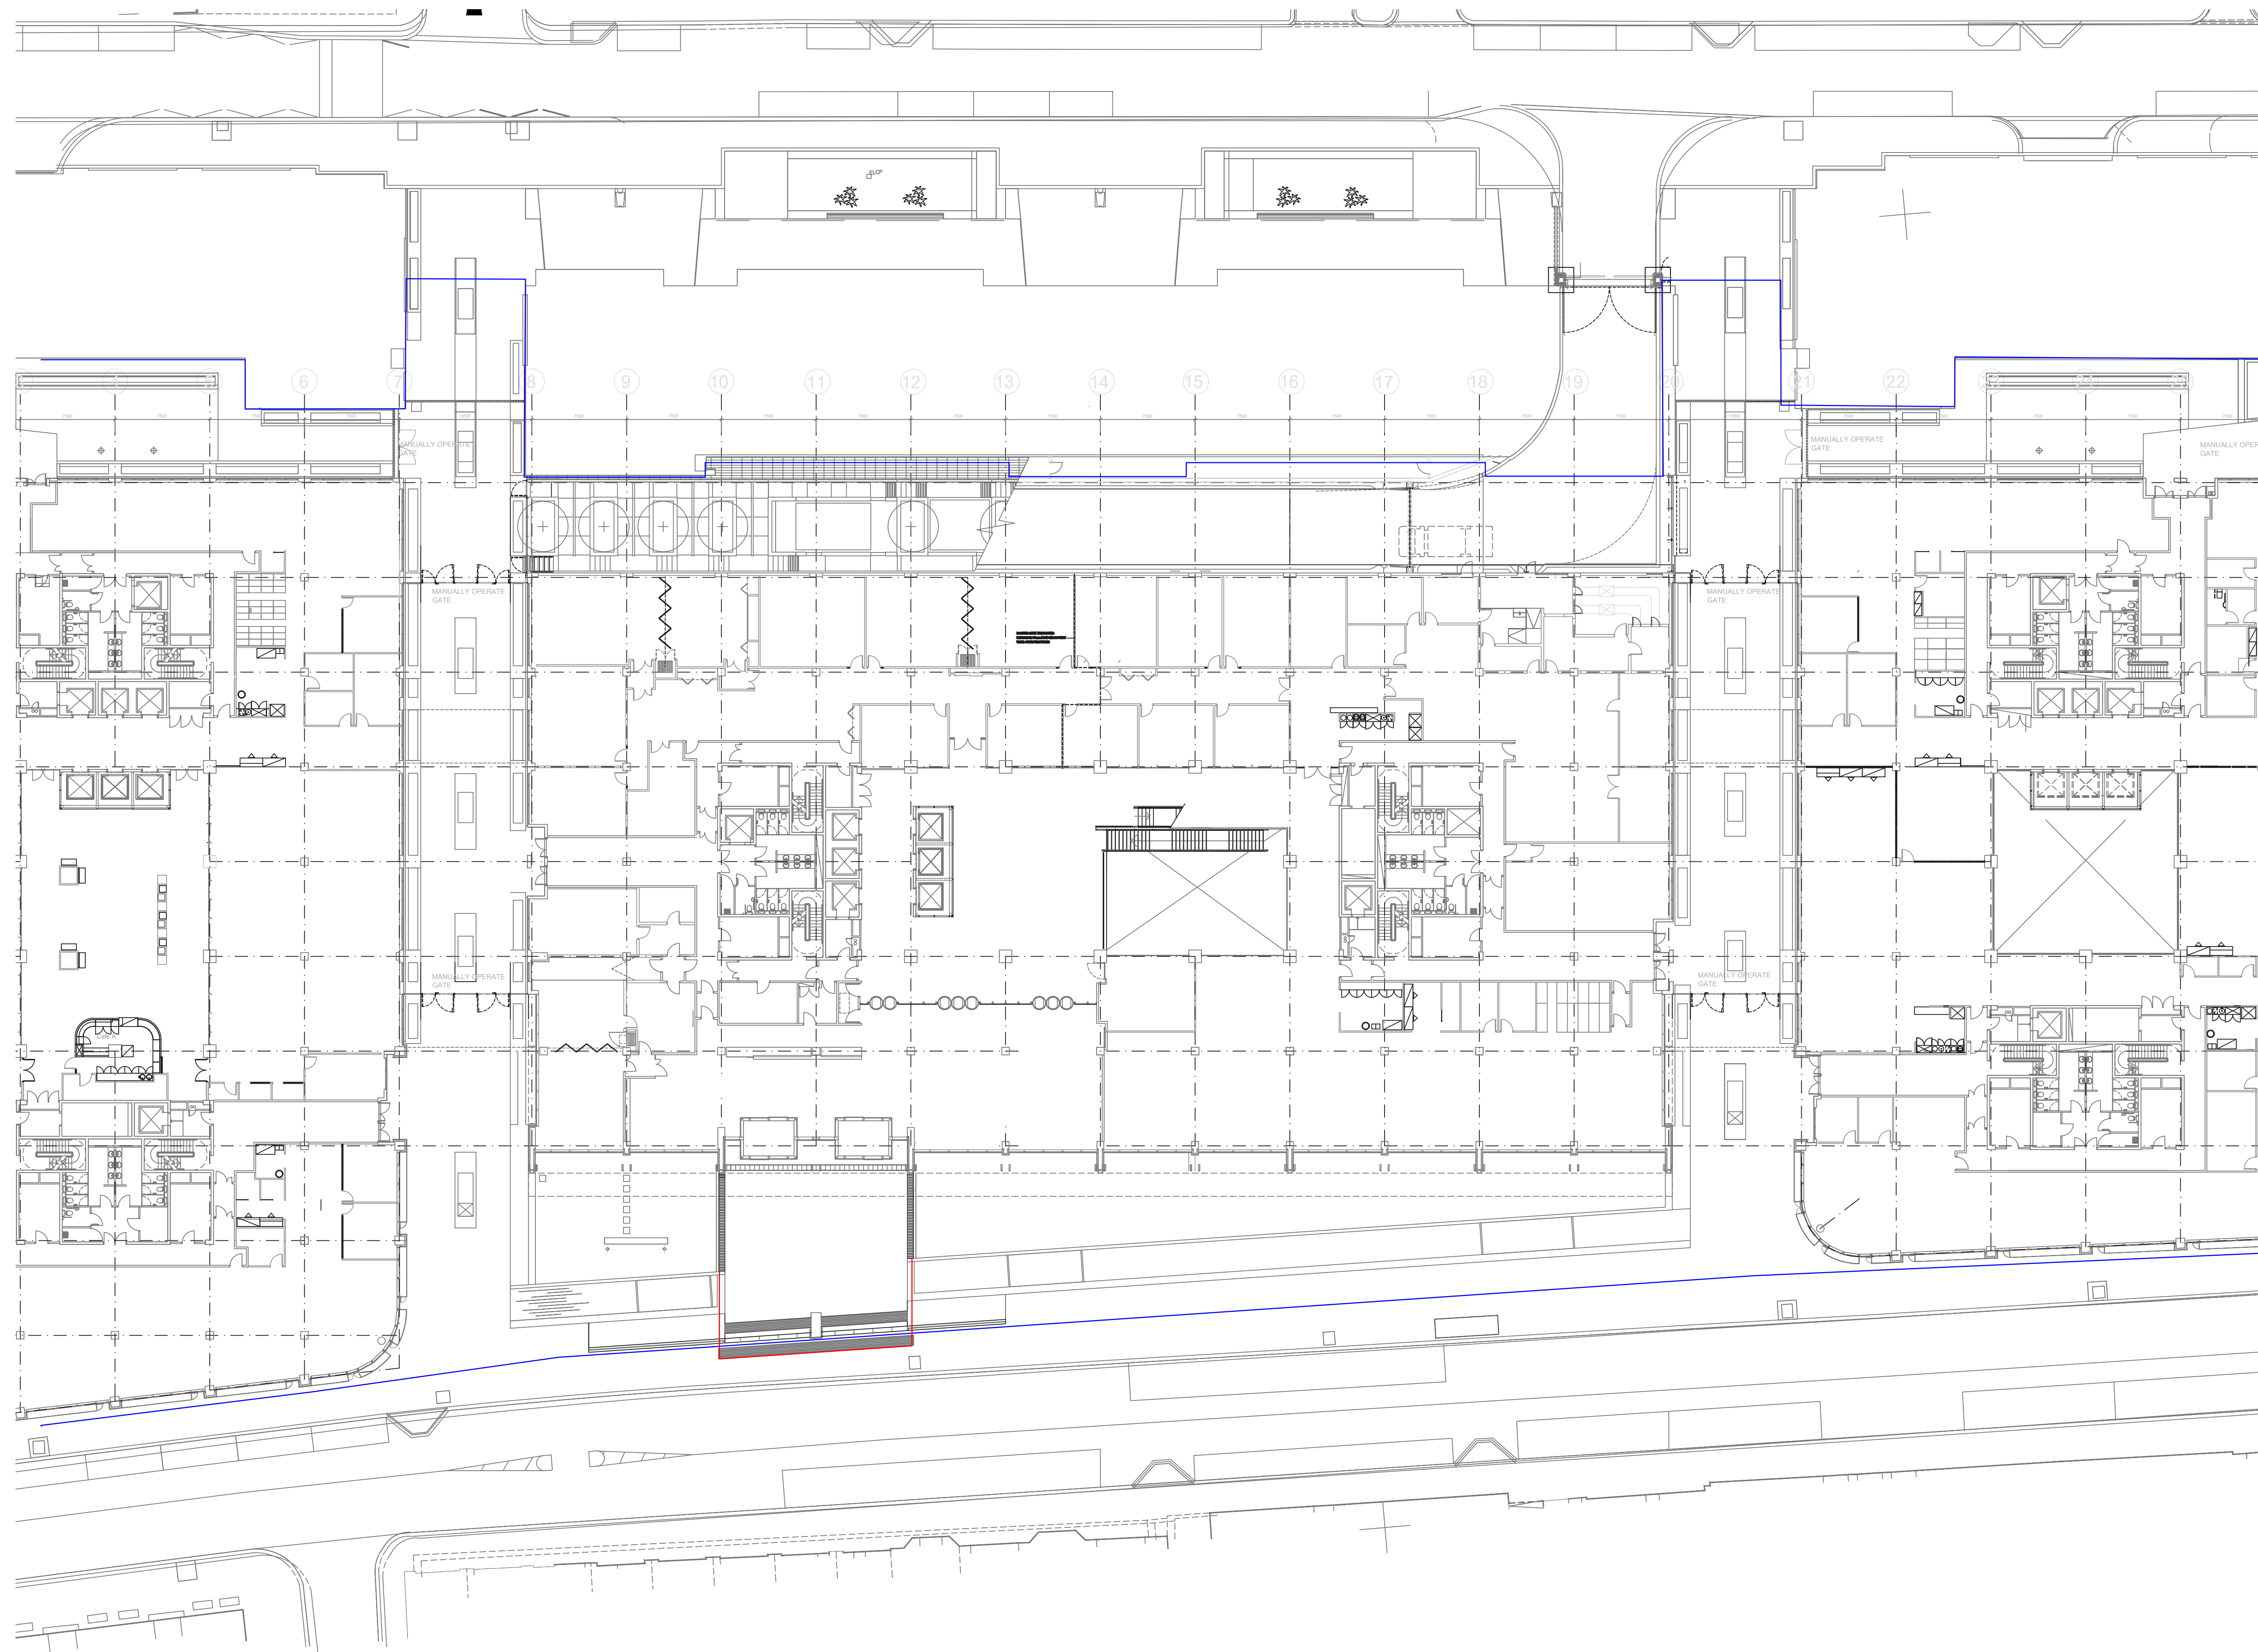

P1 Planning Submission		21.07.21
CI	RN	MB
Drawn by	Reviewed by	Approved by
58324	DEC 20	As indicated @ A1
MCB Number	Date Created	Scale @ A1

McBains
 McBains Ltd
 5th Fl, 26 Finsbury Square London EC2A 1DS
 +44 (0)20 7786 7900 mcbains.co.uk

Client
 BOUYGUES E&S FM LTD

Project
 RECEPTION SECURITY UPGRADES
 ZMS

Drawing Title
 ENTRANCE WORKS
 GROUND FLOOR PLAN

ARCHITECTURE									
Drawing / Document Reference									
Project Idm	Originator	Zone	Level	Type	Discipline	Number	Suitability	Revision	Station
PEEL-05	MCB	XX	00	DR	A	0322	D5	P1	

BM Transmittal Disclaimer
 McBains Ltd makes no express or implied warranties with respect to the character, function, or capabilities of the data (inclusive of 3rd party data incorporated within), or the suitability of the data for any particular purpose beyond those originally intended by McBains Ltd. please refer to our standard terms and conditions for further details.

