



KEY:

- - - Planning Application Boundary
- - - Site Ownership Boundary

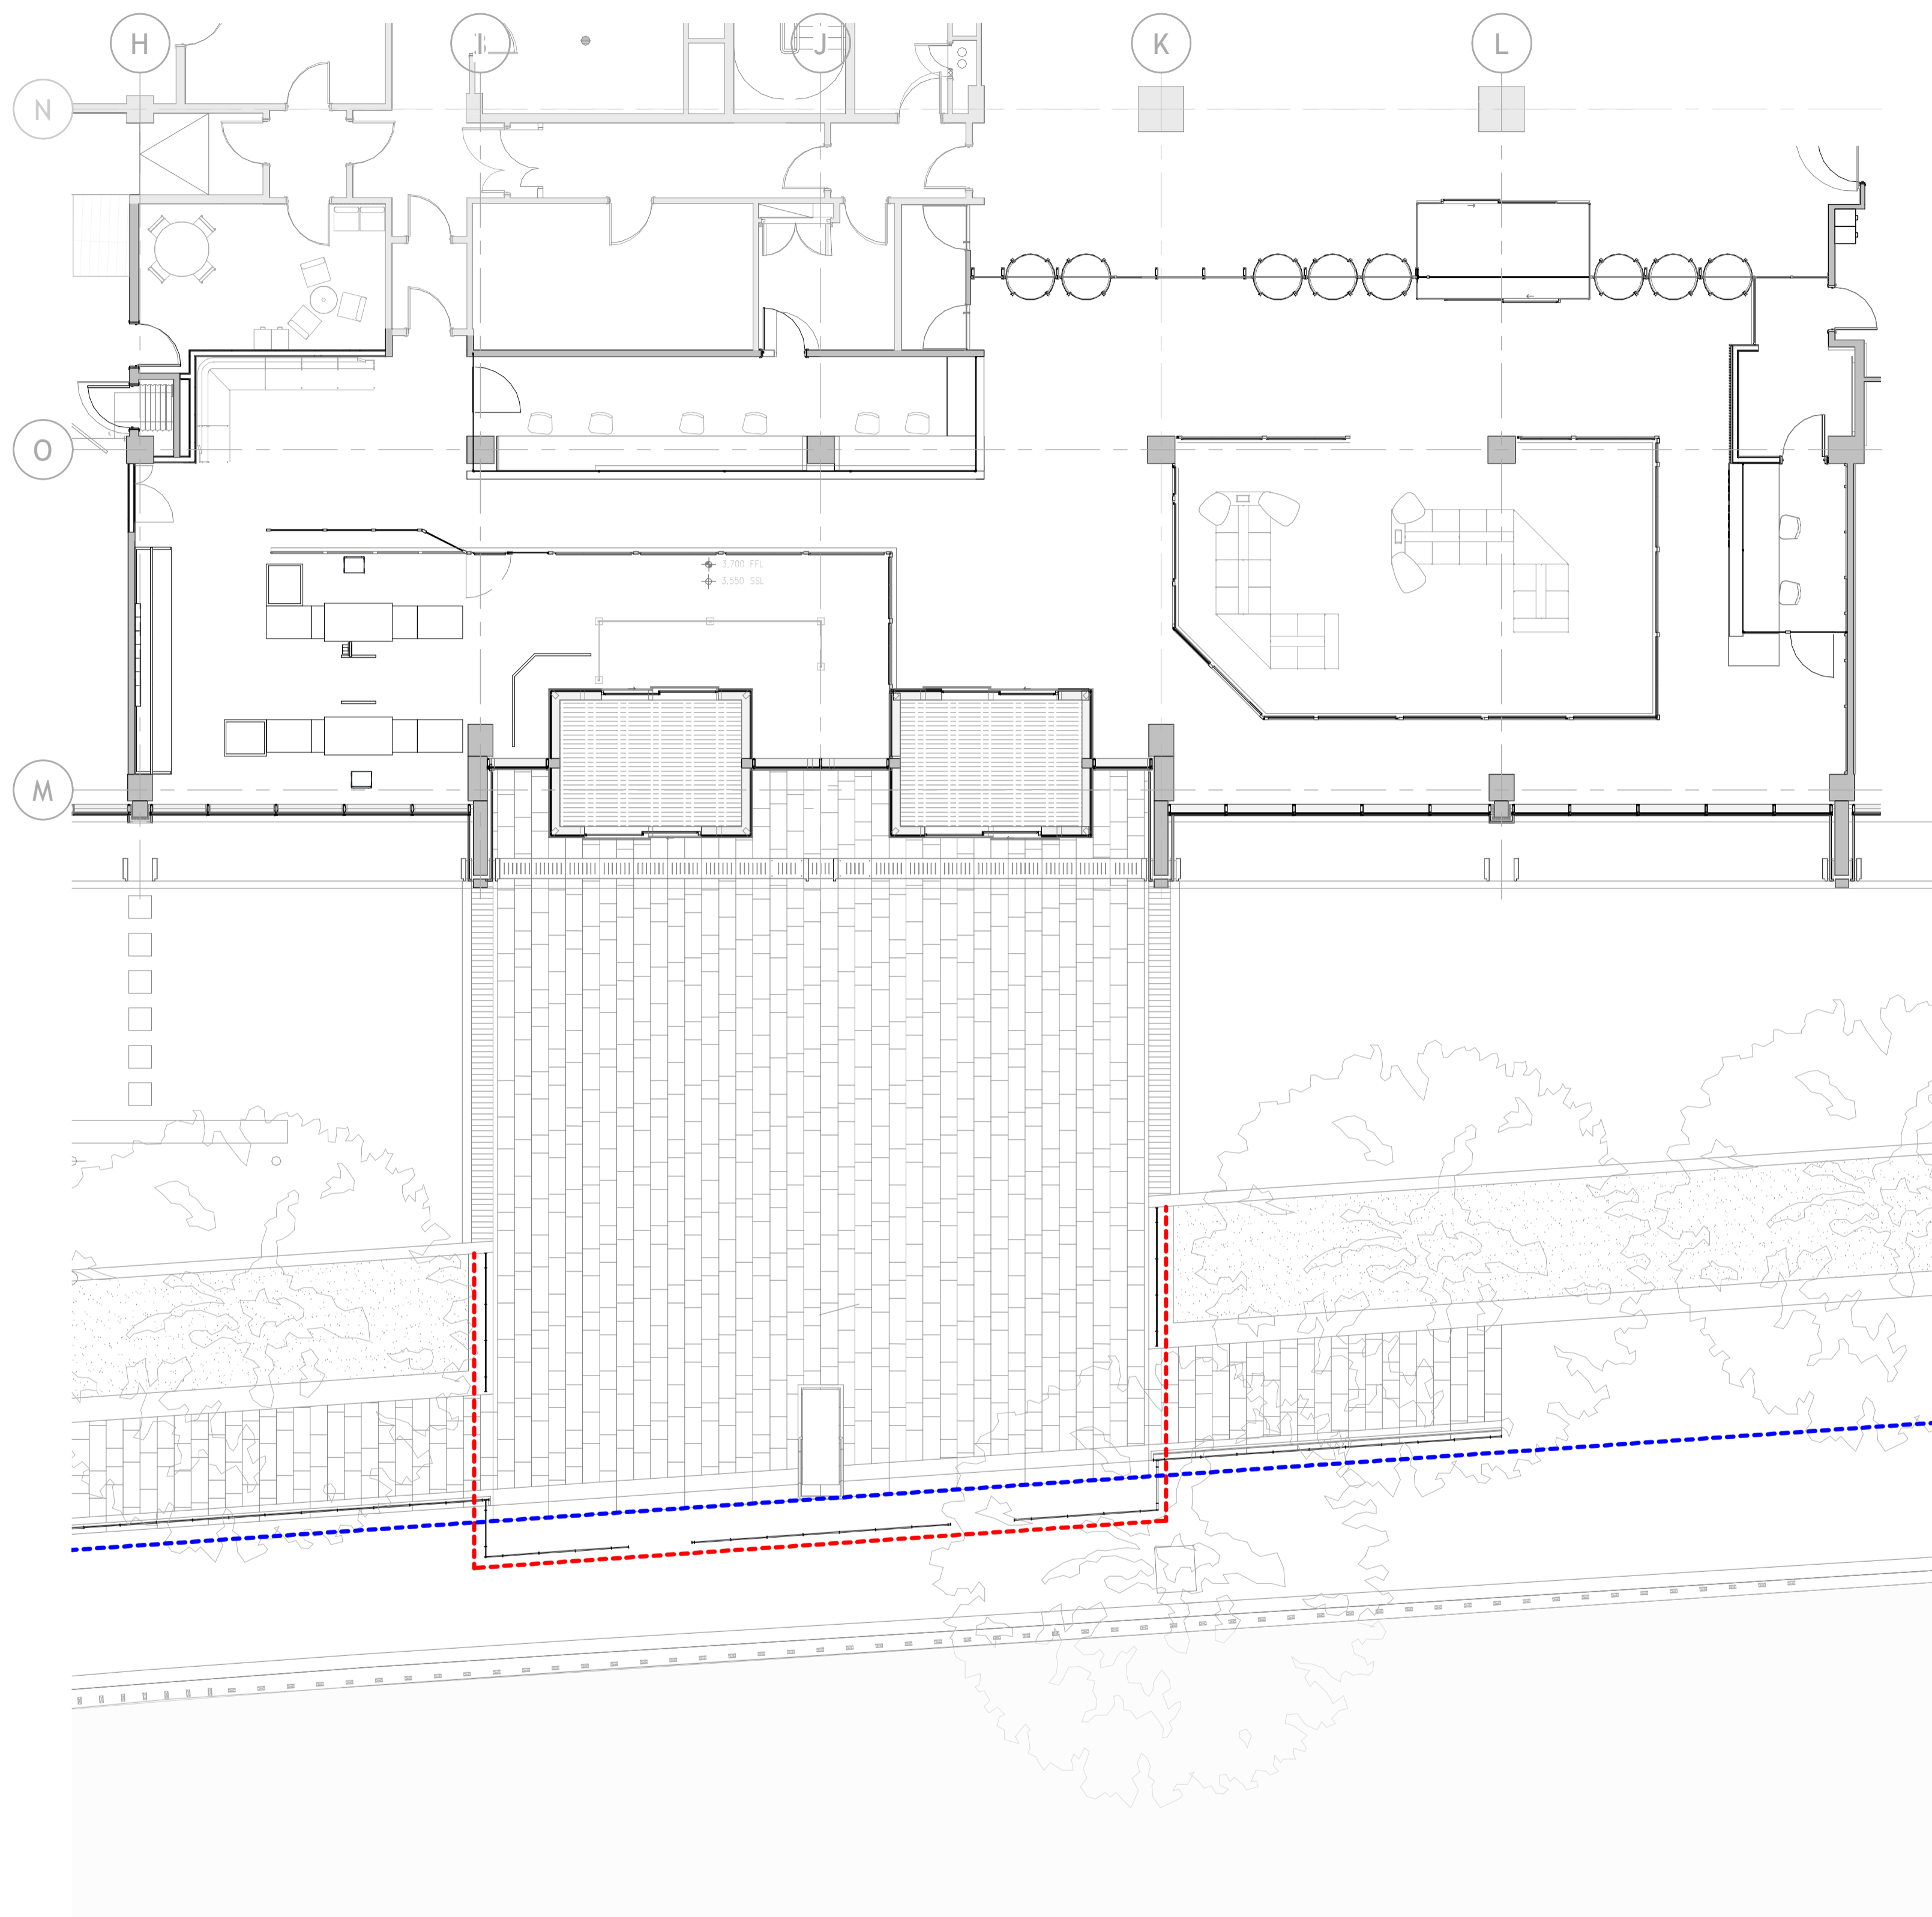

1 Entrance Works
1 : 100

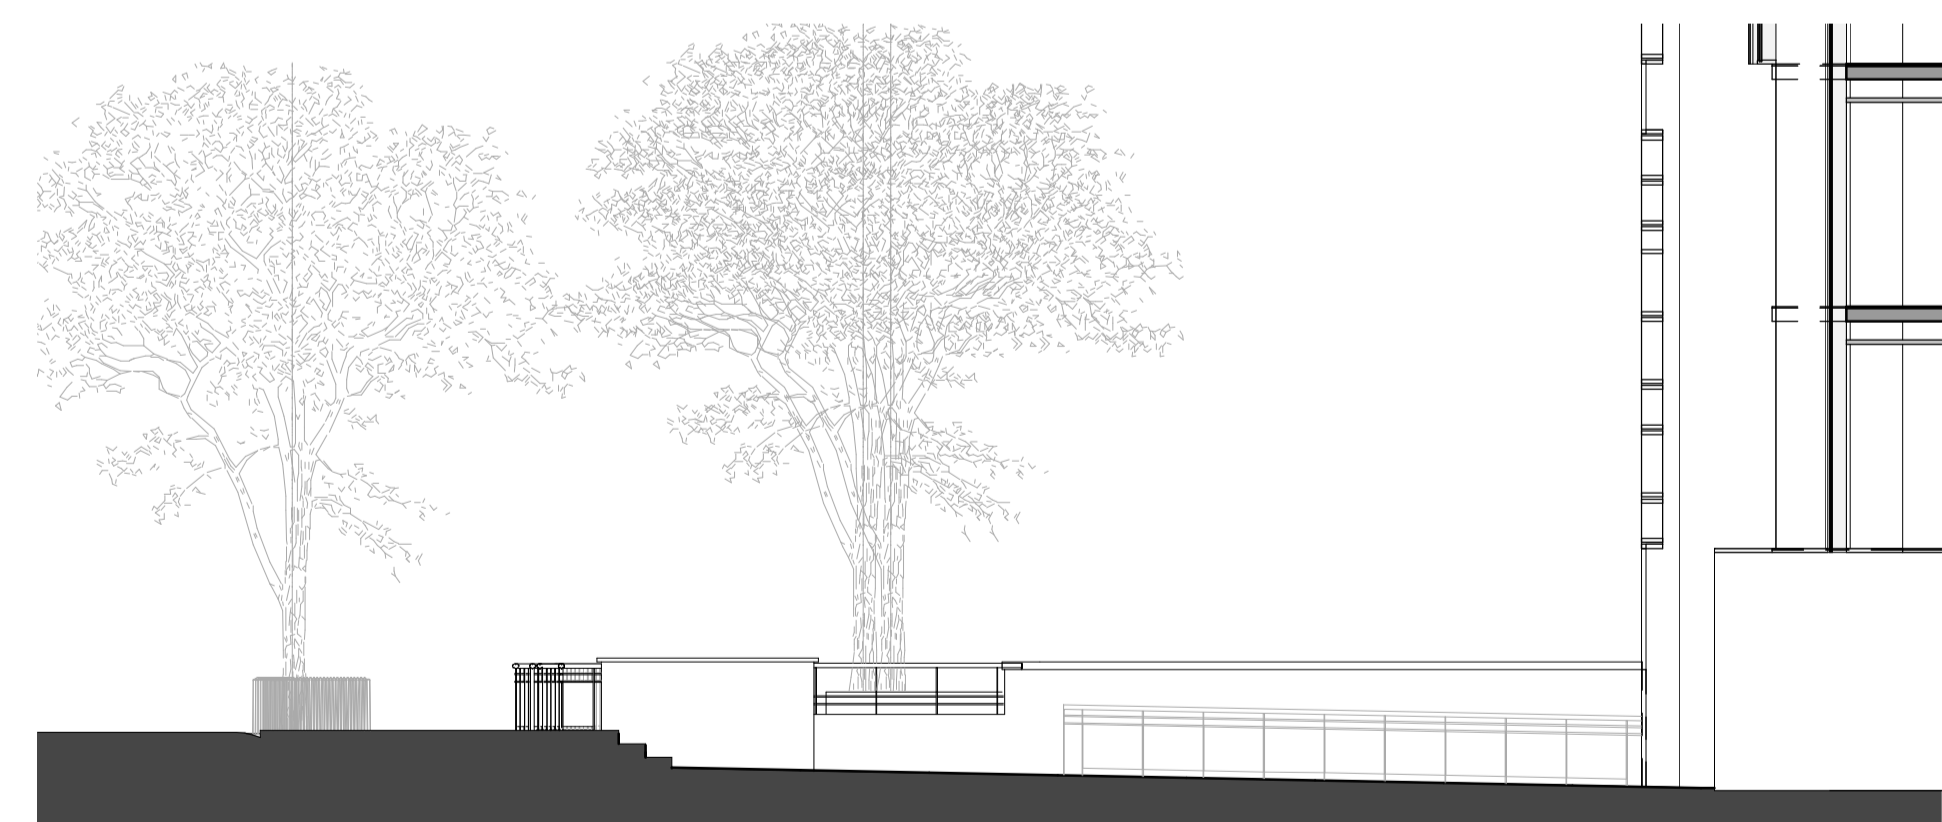

2 Section
1 : 100

Revision	Planning Submission	Amendment	Date
P1	C1	RN	13.05.21
	Drawn by	Reviewed by	Approved by
	58324	DEC 20	As indicated @ A1
	MCB Number	Date Created	Scale @ A1

McBains
McBains Ltd
5th Fl, 26 Finsbury Square London EC2A 1DS
+44 (0)20 7786 7900 mcBains.co.uk

Client
BOUYGUES E&S FM LTD

Project
RECEPTION RECONFIGURATION
ZMS

Drawing Title
ENTRANCE WORKS
PROPOSED GROUND FLOOR PLAN
OPTION 01

ARCHITECTURE

Drawing / Document Reference							Status
PEEL	MCB	XX	00	DR	A	- 0311	D5 - P1
Project Idm	Originator	Zone	Level	Type	Discipline	Number	Suitability Revision

BIM Transmittal Disclaimer
McBains Ltd makes no express or implied warranties with respect to the character, function, or capabilities of the data (inclusive of 3rd party data incorporated within), or the suitability of the data for any particular purpose beyond those originally intended by McBains Ltd. please refer to our standard terms and conditions for further details.

