


1 Existing Ground Floor Plan
1:50 @ A2

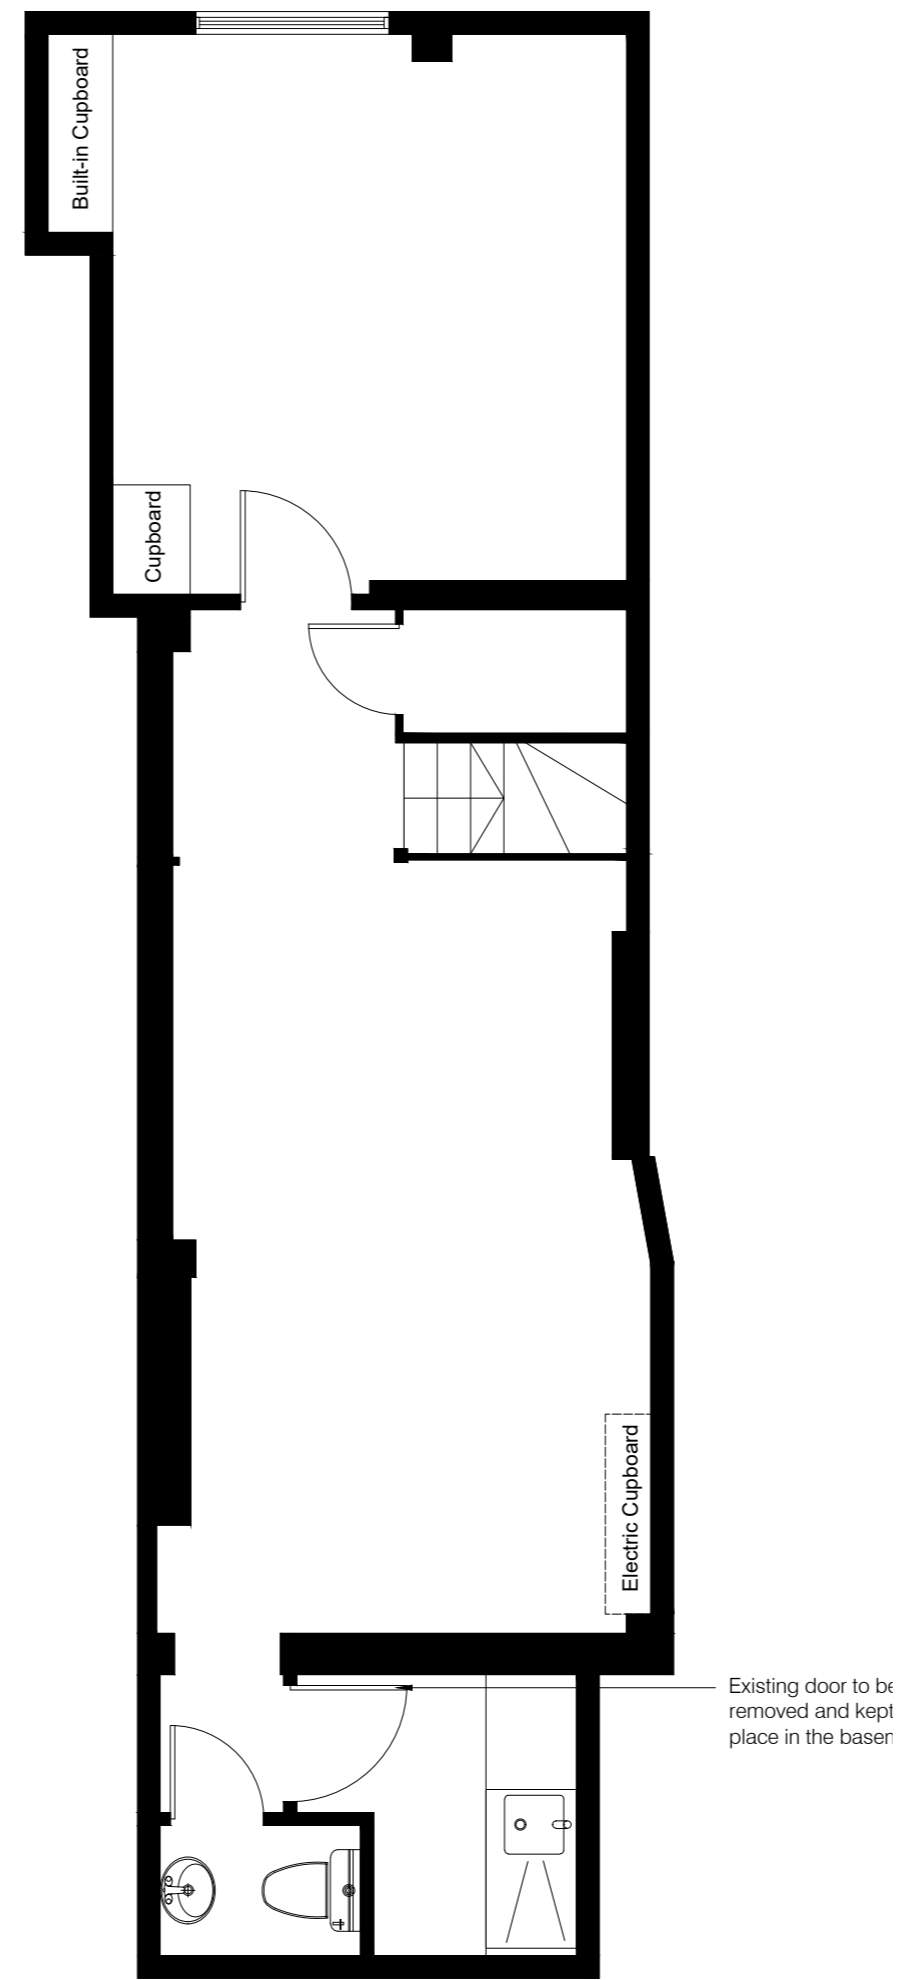

2 Existing Basement Plan
1:50 @ A2

A	05.07.21	Scale bar added	BA	-
-	11.05.21	Notes added	BA	-
REV	DATE	DESCRIPTION	DR	CH

BUILDING REGS ISSUE

B.A.Designs

CLIENT Ta' Turu Store		
PROJECT Crawford Street		
DRAWING General Arrangement Existing Ground Floor and Basement Plan		
SCALE @ A2 1:50	DRAWN BA	CHECKED -
CREATION DATE MAY 2021	REVISION A	
DARNTONB3 DRAWING NO. 10010 - BAD - 001 - 00 - DR - A - 20_01		
PROJECT NO -COMPANY- ZONE - LEVEL - TYPE - ROLE -NUMBER		
© COPYRIGHT: ALL RIGHTS RESERVED.		
THIS DRAWING MUST BE READ IN CONJUNCTION WITH ALL OTHER RELEVANT DRAWINGS AND INFORMATION.		
DO NOT SCALE OFF DRAWINGS USE DISPLAYED DIMENSIONS ONLY.		
THE DRAWING OR INFORMATION MUST NOT BE USED FOR CONSTRUCTION UNLESS EXPRESSLY ISSUED FOR CONSTRUCTION.		
ANY DISCREPANCIES MUST BE REPORTED TO THE ARCHITECT IMMEDIATELY.		

