


1 Proposed Ground Floor Plan
1:50 @ A2

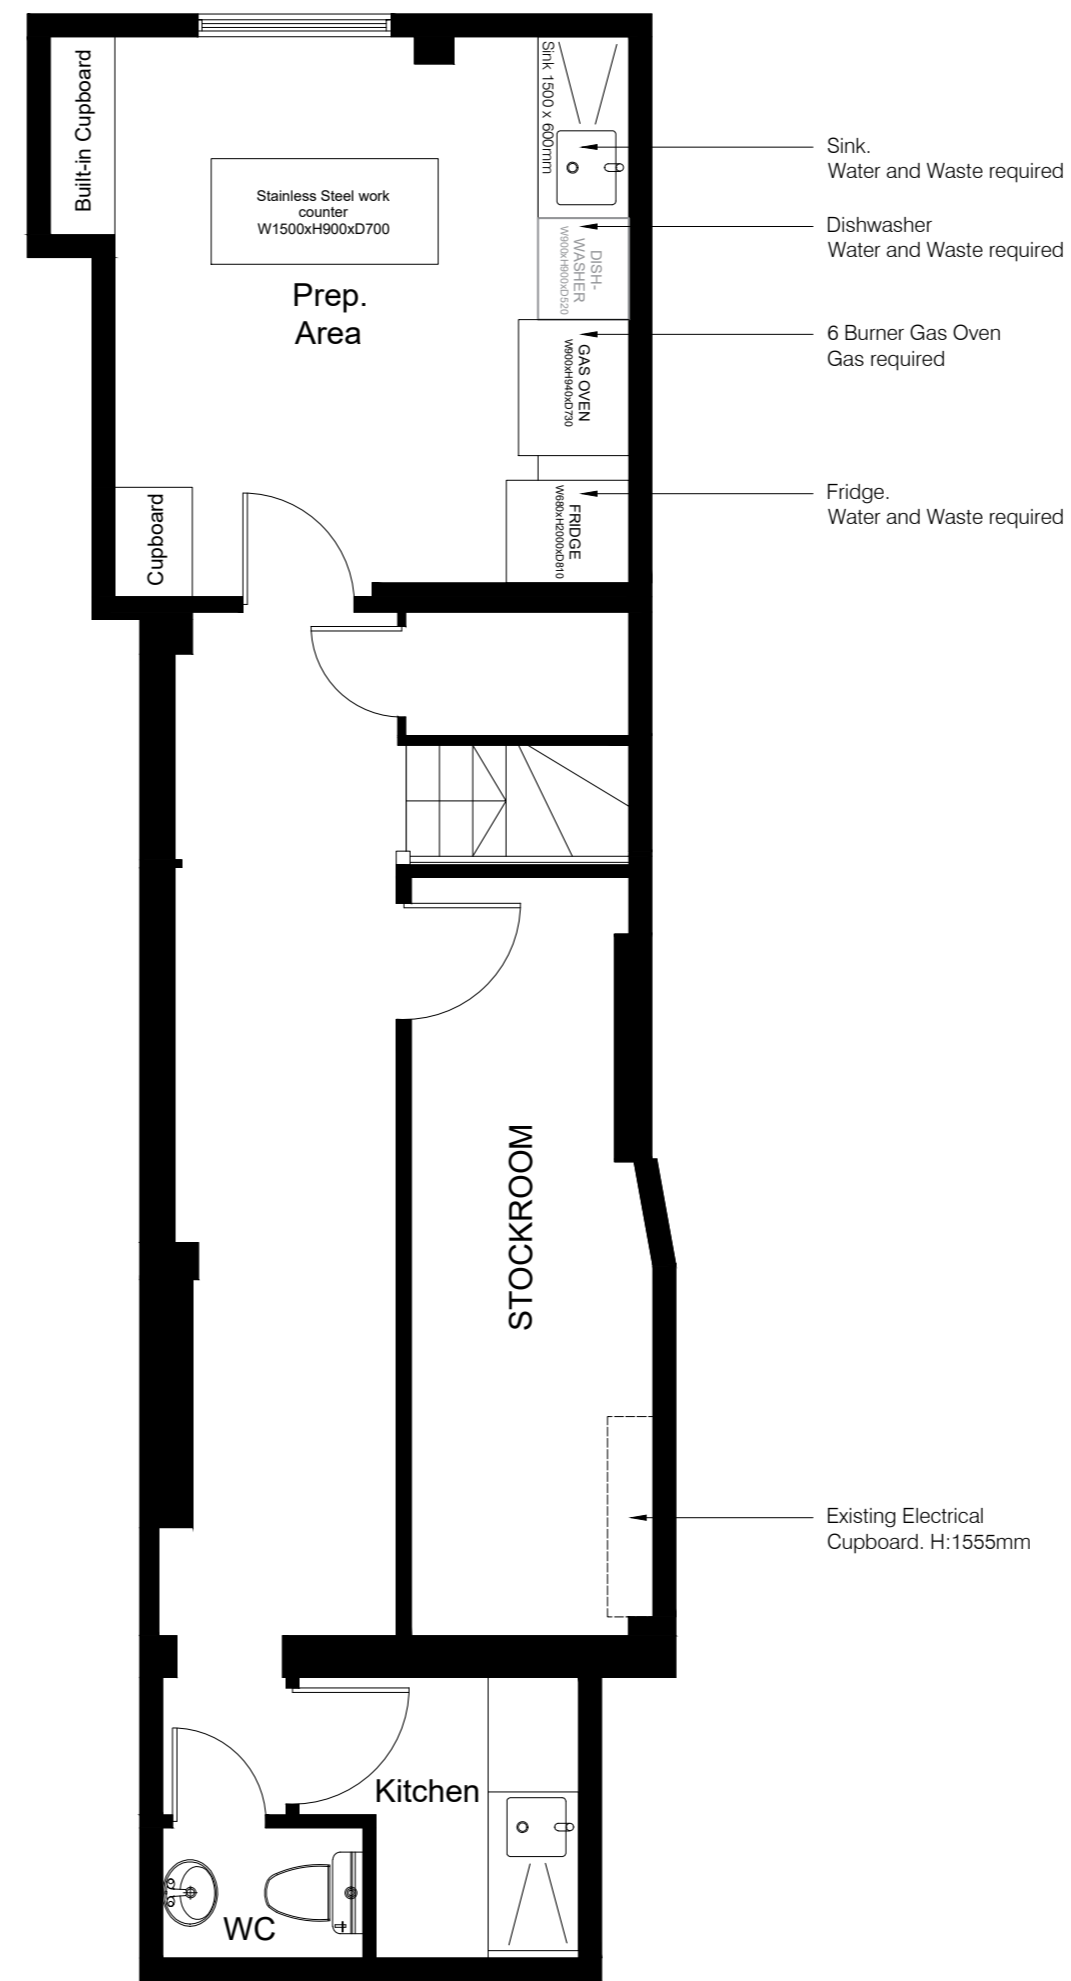

2 Proposed Basement Plan
1:50 @ A2

A	22.06.21	Bar revised	BA	-
-	11.05.21	Outdoor seating revised	BA	-
REV	DATE	DESCRIPTION	DR	CH

PLANNING ISSUE

B.A.Designs

CLIENT		
Ta' Turu Store		
PROJECT		
Crawford Street		
DRAWING		
General Arrangement Proposed Ground Floor and Basement Plan		
SCALE @ A2	DRAWN	CHECKED
1:50	BA	-
CREATION DATE	REVISION	
MAY 2021	A	
DARTONB3 DRAWING NO.		
10010 - BAD - 001 - 00 - DR - A - 20_02		
PROJECT NO - COMPANY - ZONE - LEVEL - TYPE - ROLE - NUMBER		
© COPYRIGHT. ALL RIGHTS RESERVED.		
THIS DRAWING MUST BE READ IN CONJUNCTION WITH ALL OTHER RELEVANT DRAWINGS AND INFORMATION.		
DO NOT SCALE OFF DRAWINGS USE DISPLAYED DIMENSIONS ONLY.		
THE DRAWING OR INFORMATION MUST NOT BE USED FOR CONSTRUCTION UNLESS EXPRESSLY ISSUED FOR CONSTRUCTION.		
ANY DISCREPANCIES MUST BE REPORTED TO THE ARCHITECT IMMEDIATELY.		