


REVISIONS		
Date	Description	By




Front Elevation

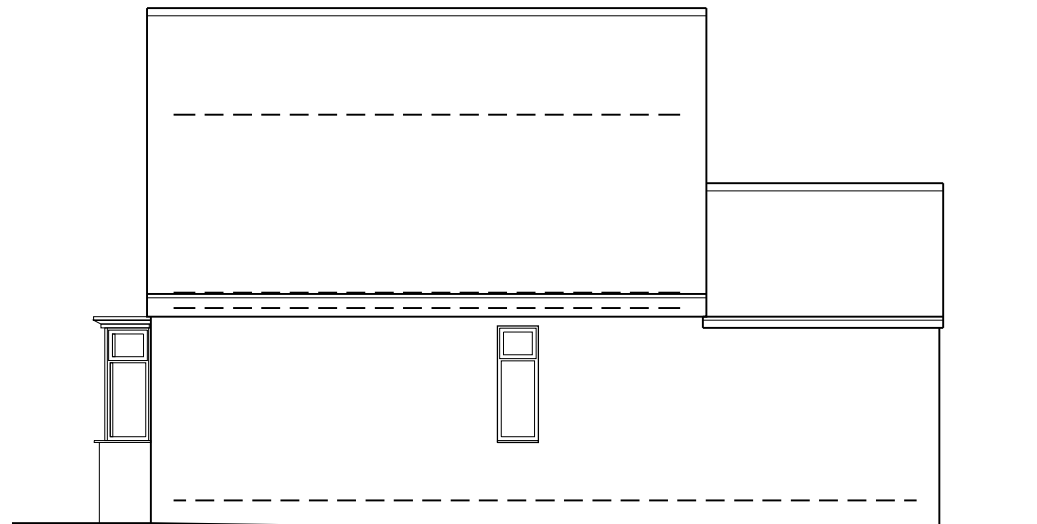

Side Elevation





Rear Elevation

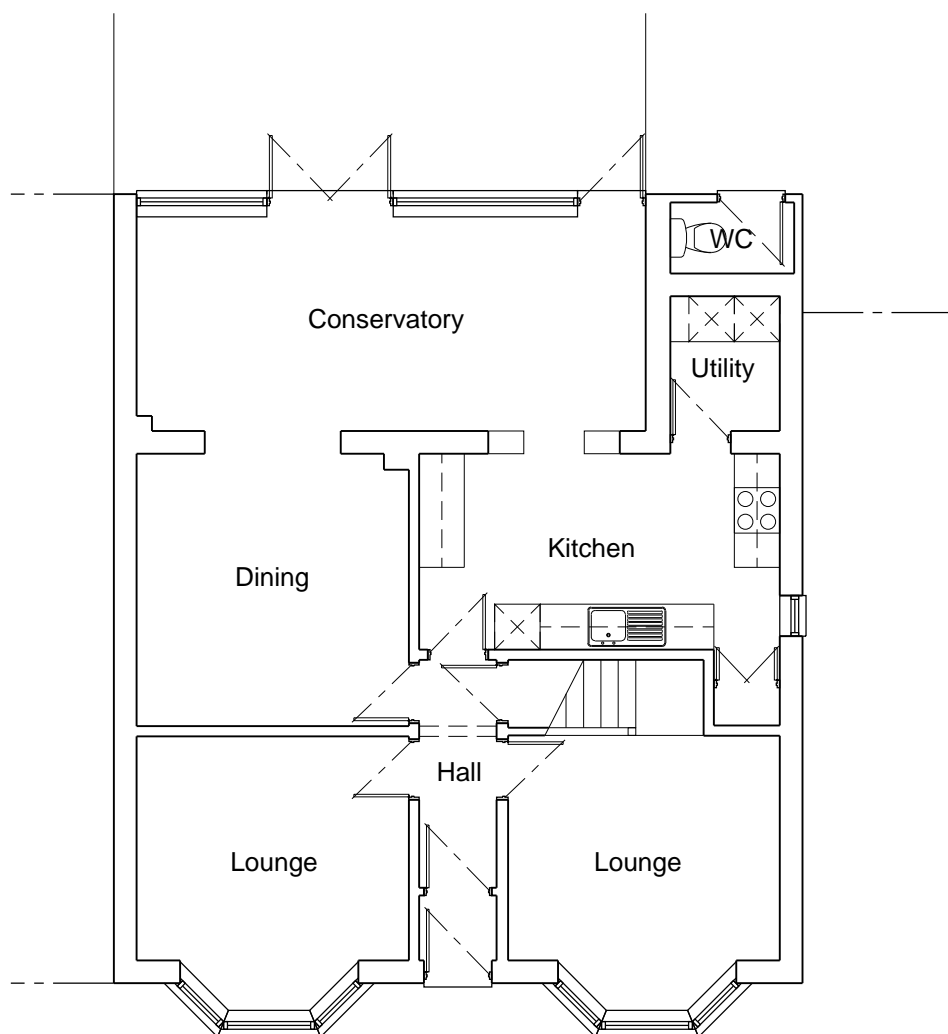


Ground Floor Plan

Scale 1:100

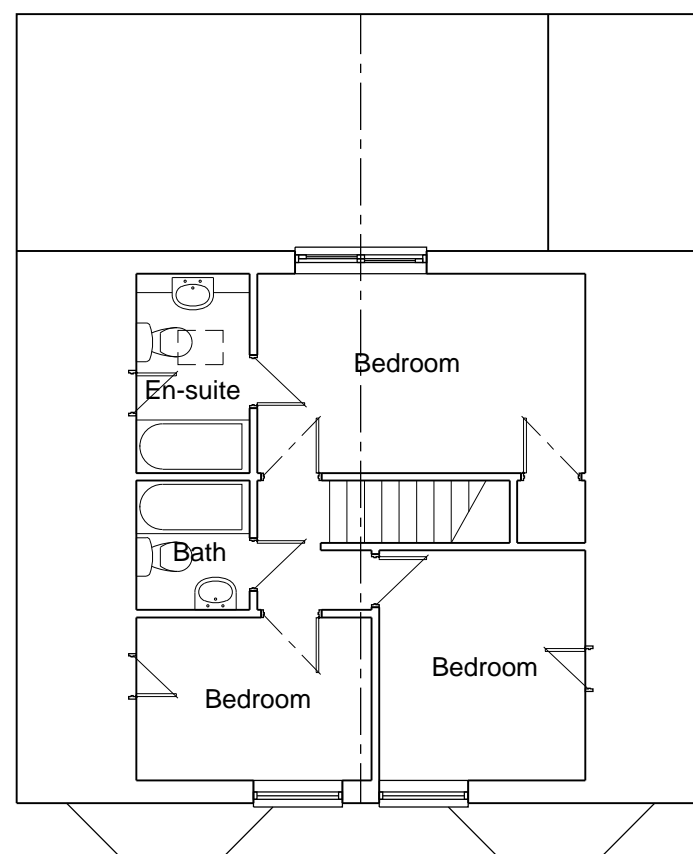 

First Floor Plan

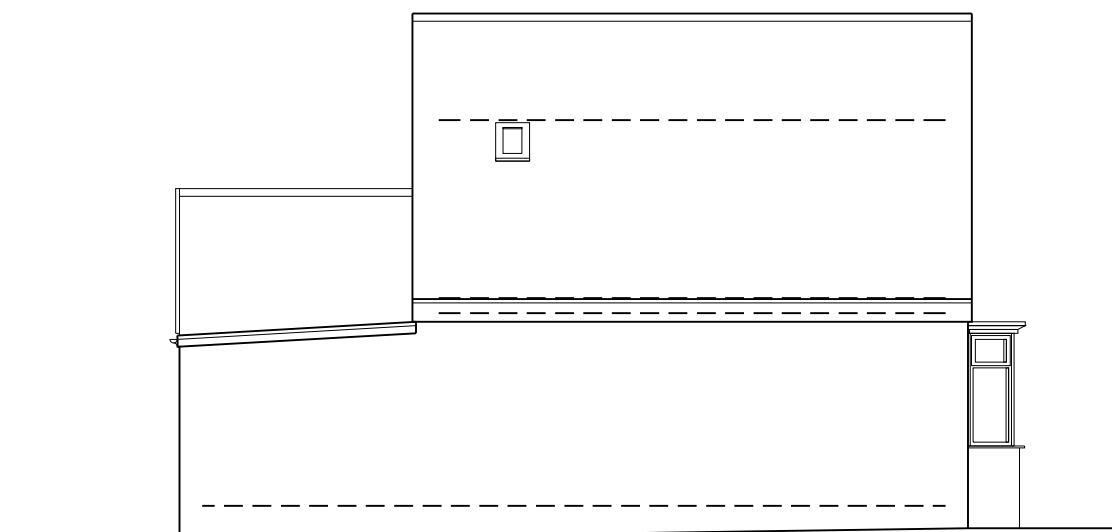


Side Elevation



Location Plan

Scale 1:2500

 

Seatswood Architects Ltd.
from concept to completion
 Seatswood, Seaton Road, Hornsea, East Yorkshire HU18 1BS
 T: 01964 534642 M: 07713591453 E: colinamberton@outlook.com

Client
Mr & Mrs Jackman

Job Title
 Proposed Alterations and Extension
 278, Hull Bridge Road,
 Tickton, East Yorkshire
 HU17 9RT

Scale @ AS	Date	Drawn by	Checked
1:100	11.05.21	CDE	-

Dwg. title
 Plans and Elevations
 As Existing

PLANNING

Job No.	Dept.	Drawing No.	Rev.
HJ/2105	A	01 001	P01

