



EXISTING ELEVATION




PROPOSED ELEVATION

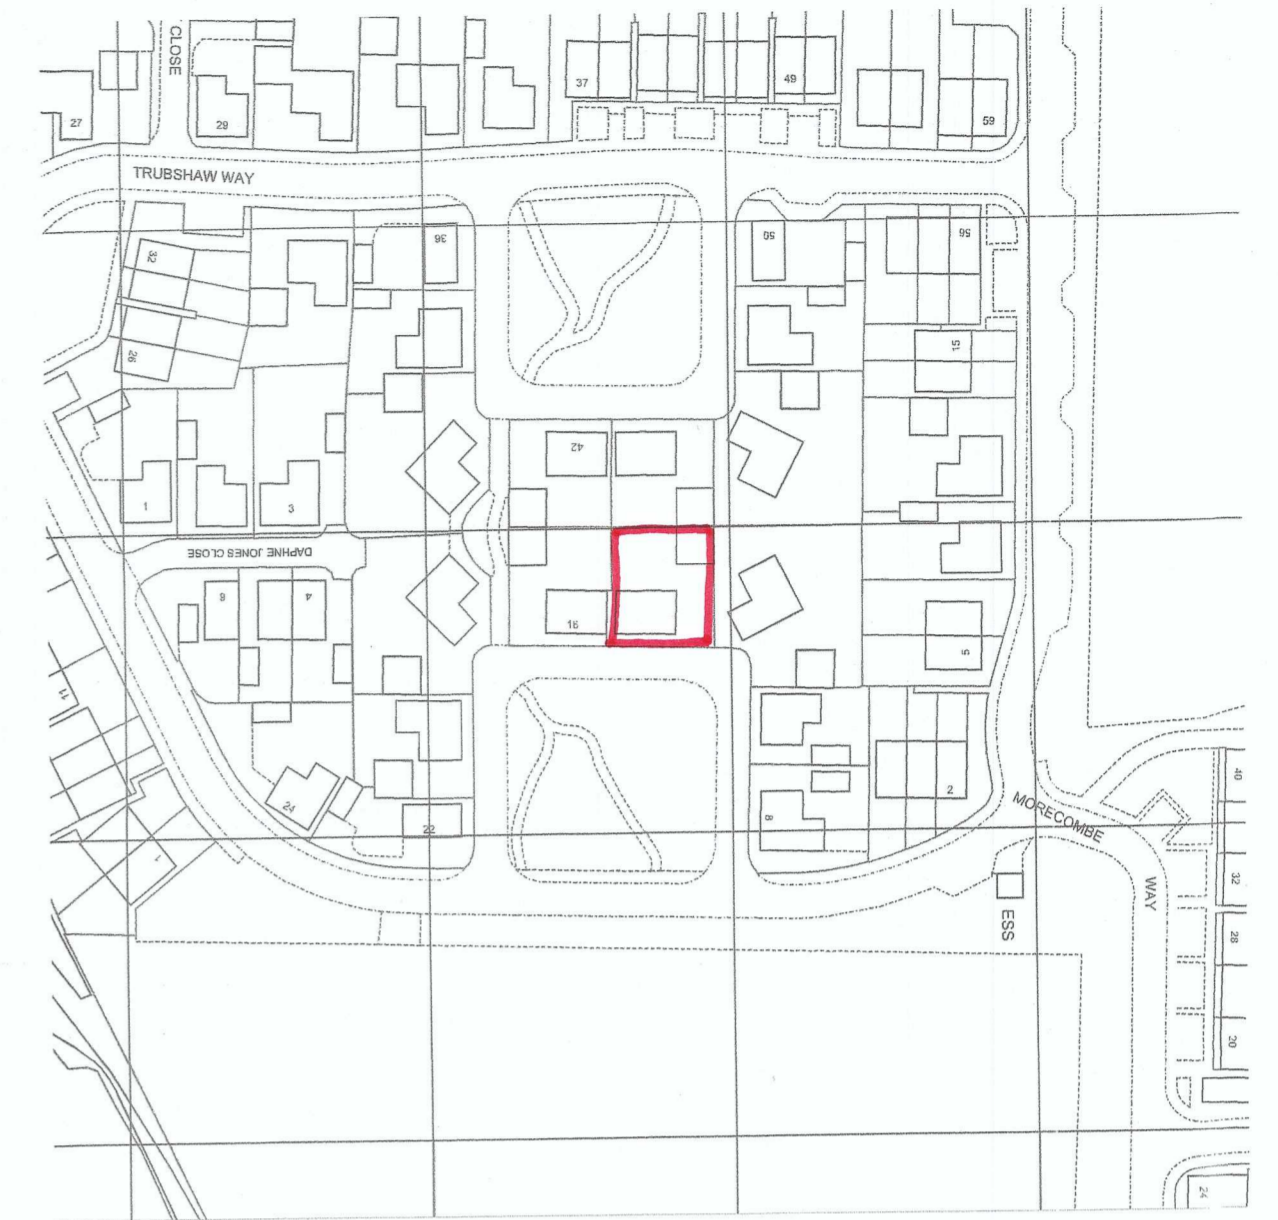


LOCATION PLAN 1:1250

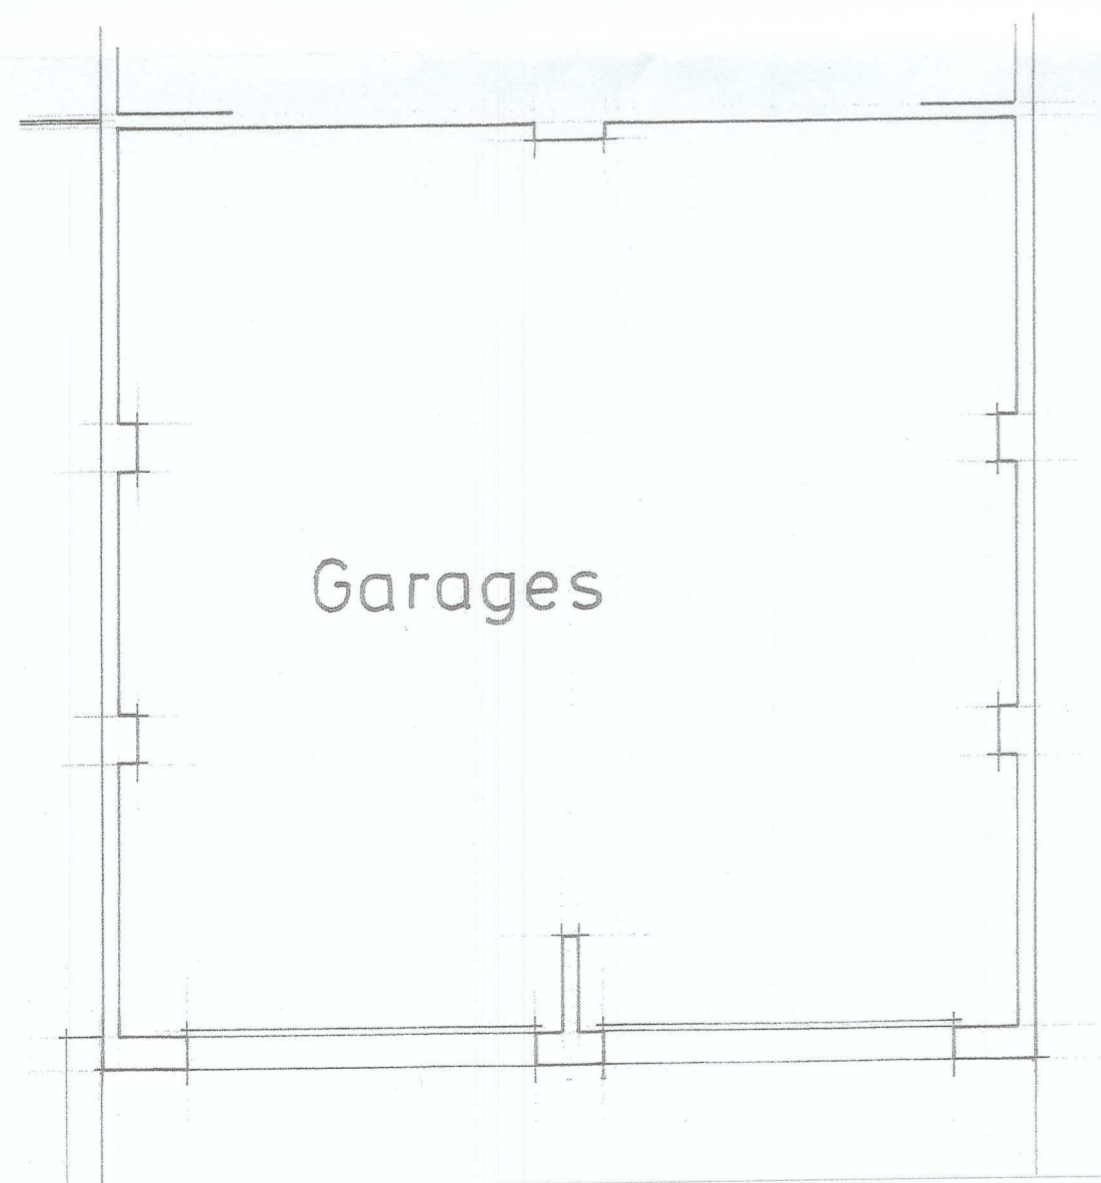

EXISTING LAYOUT

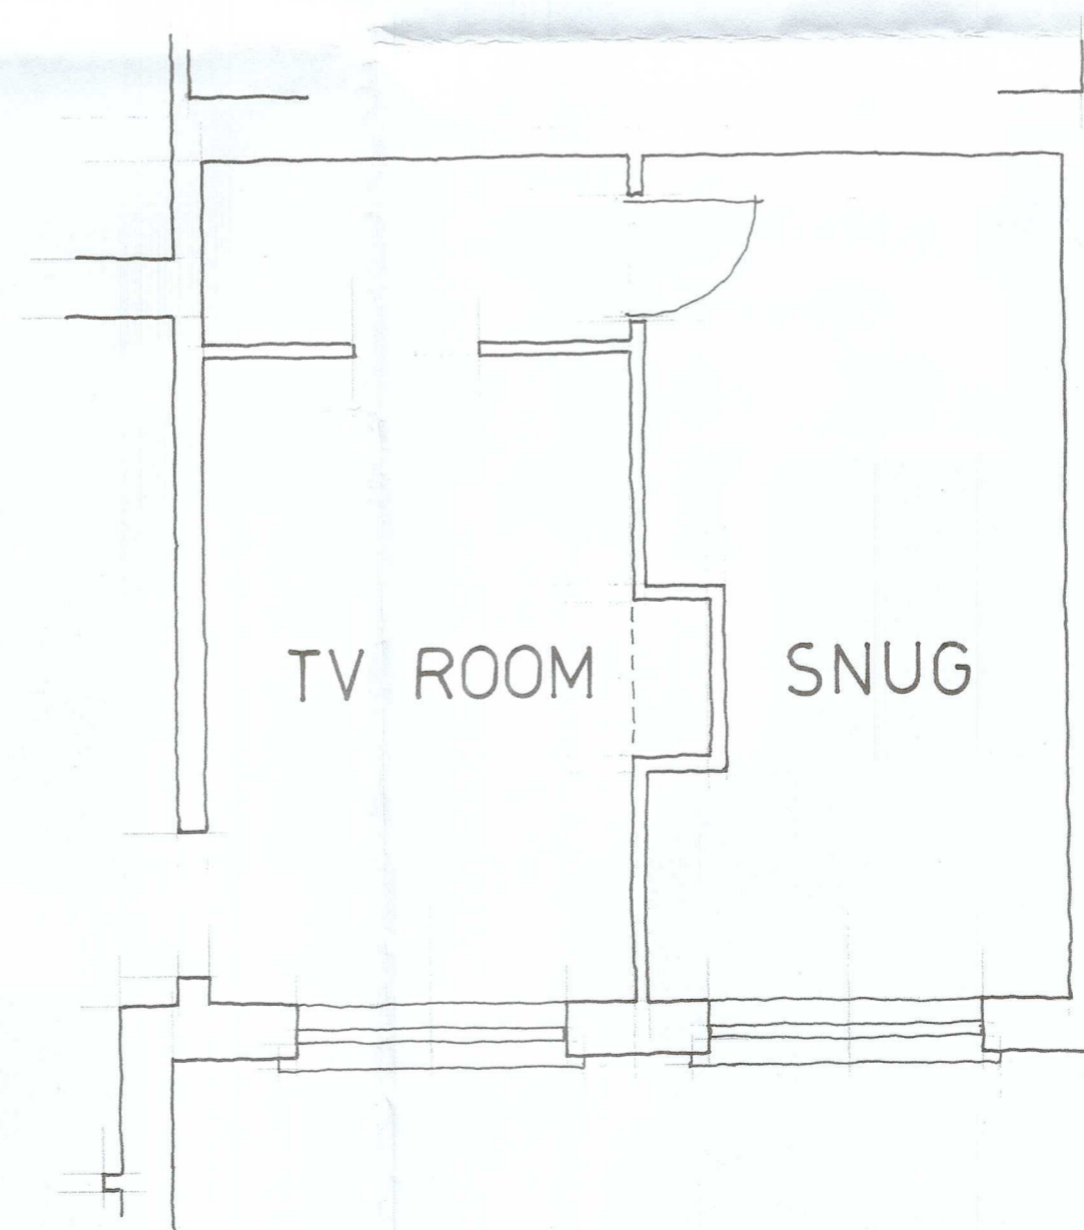

PROPOSED LAYOUT

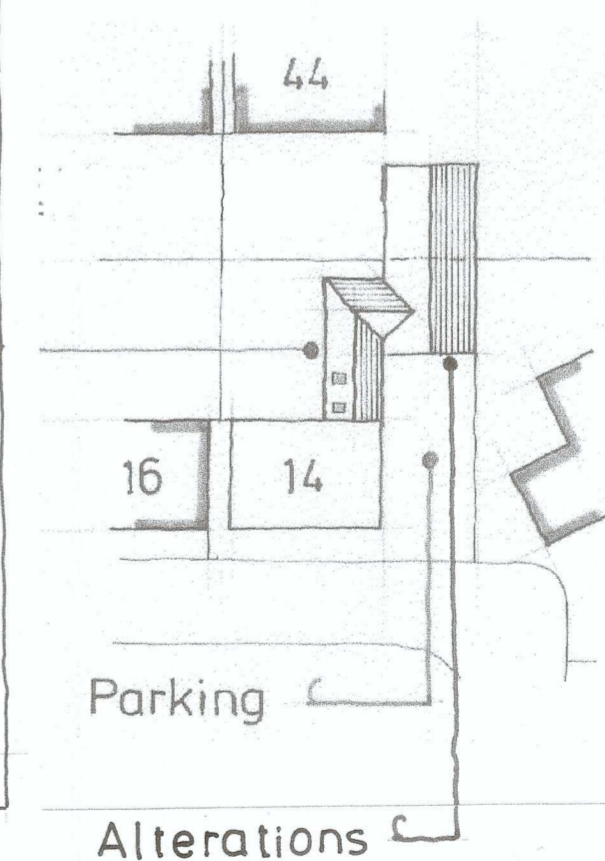

SITE PLAN
1:500

I.B.A.

Units E & F
The Old Brickyard
Ashton Keynes
Wilts SN6 6QR
Telephone no: 01285 861563
E-mail: ibauk20@gmail.com

Project:
Proposed Alterations
14 Trubshaw Way
Fairford

Client:
Mr & Mrs James

Title:
Existing & Proposed: Floor Layout,
Elevations, Site & Location Plan

Scale: 1:50 @ A2 Date: July 2021

Drg no: 1097/01 Revisions: