



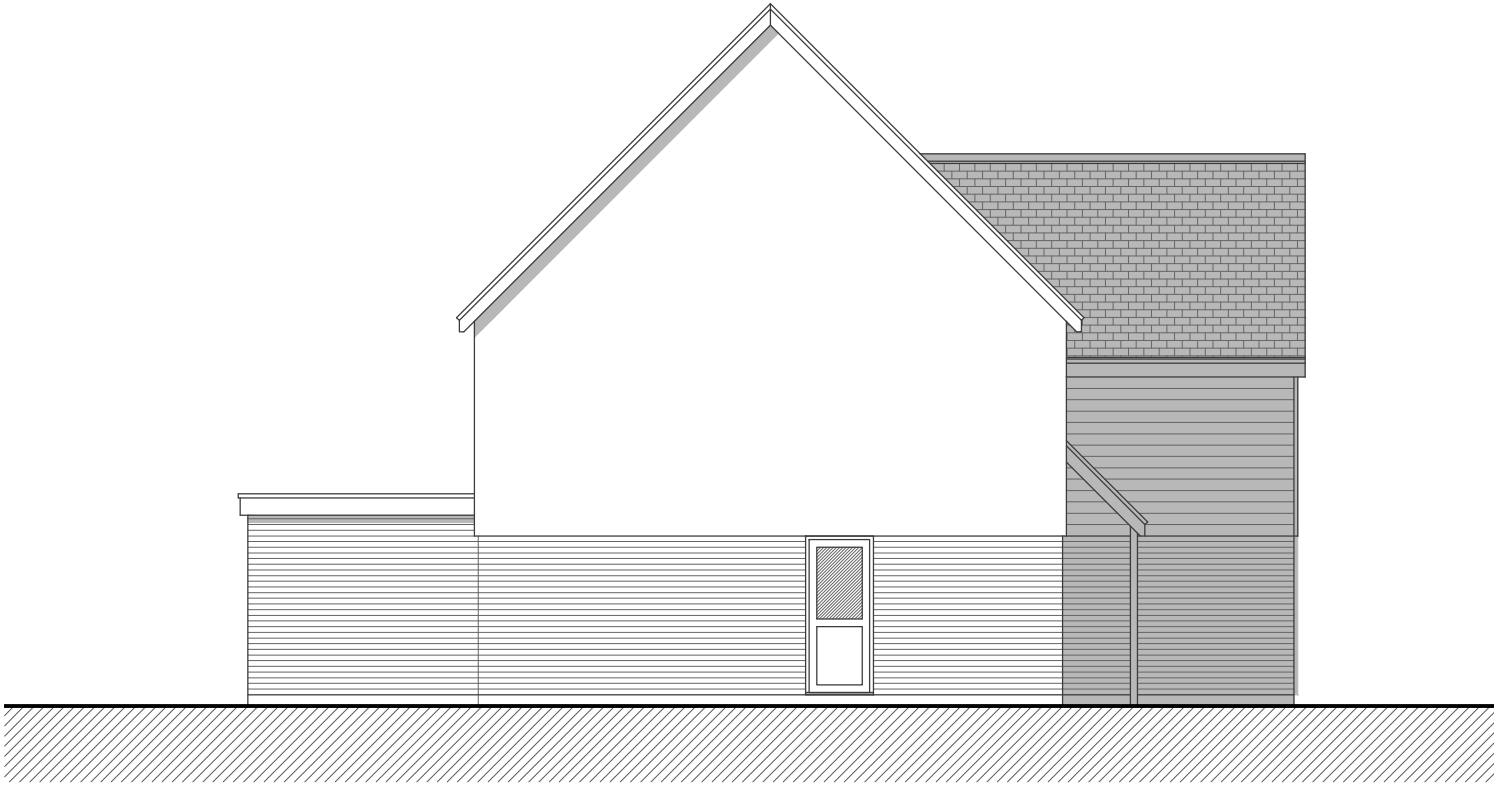


existing drawing
WEST ELEVATION

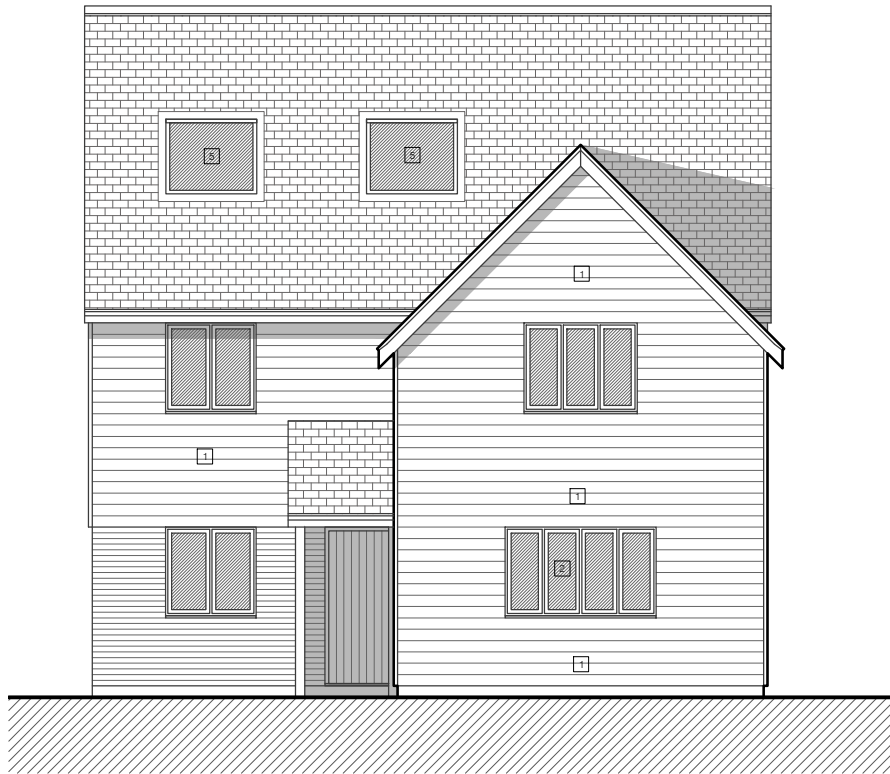

existing drawing
NORTH ELEVATION



proposed drawing
WEST ELEVATION

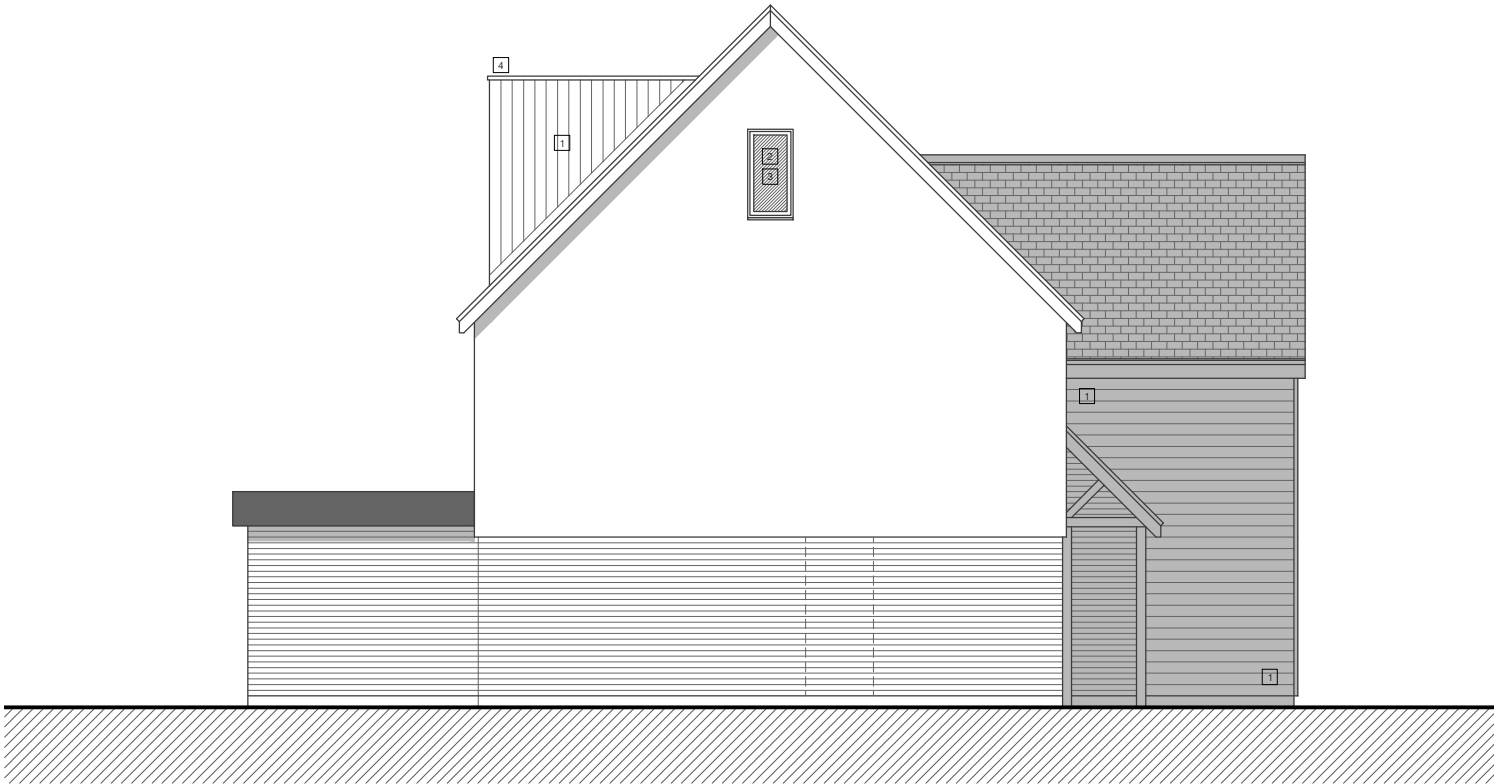

proposed drawing
NORTH ELEVATION

ELEVATION KEY:									
1	PAINTED TIMBER CLADDING								
2	CASEMENT WINDOW								
3	OBSCURE GLAZING								
4	FLAT ROOF DORMER (SET BACK 200MM & WITHIN THE 50M ² ALLOWANCE)								
5	NEW ROOF LIGHT								
6	SLIDING GLASS DOORS								
7	DOUBLE GLASS DOORS								
8	SLIDING GLASS DOORS WITH A GLAZED JULIET BALCONY								
9	SIDE DOOR WITH OBSCURE GLAZING								
10	EXTERNALLY MOUNTED SVP								

1:2500	0		50m	100m	200m
1:1250	0		25m	50m	100m
1:500	0	5m	10m	20m	40m
1:200	0	2m	4m	8m	16m
1:100	0	1m	2m	4m	8m
1:50	0	0.5m	1m	2m	4m

PROJECT TITLE:
5 THE RAVEN
THE STREET, BERDEN
HERTS, CM23 1AT

DRAWING TITLE:
PLANNING DRAWINGS
EXISTING & PROPOSED
ELEVATIONS 1/2

DATE:
JUNE 2021

SCALES:
1:100

PAPER:
A3 - L

DRAWING REF:
1080-21.PL.005

REV:

