



Note:  
 All dimensions and levels to be checked on site.  
 Any discrepancies should be reported to the designer.  
 This drawing should not be reproduced without written permission from the designer.




THURSTON CLOUGH ROAD

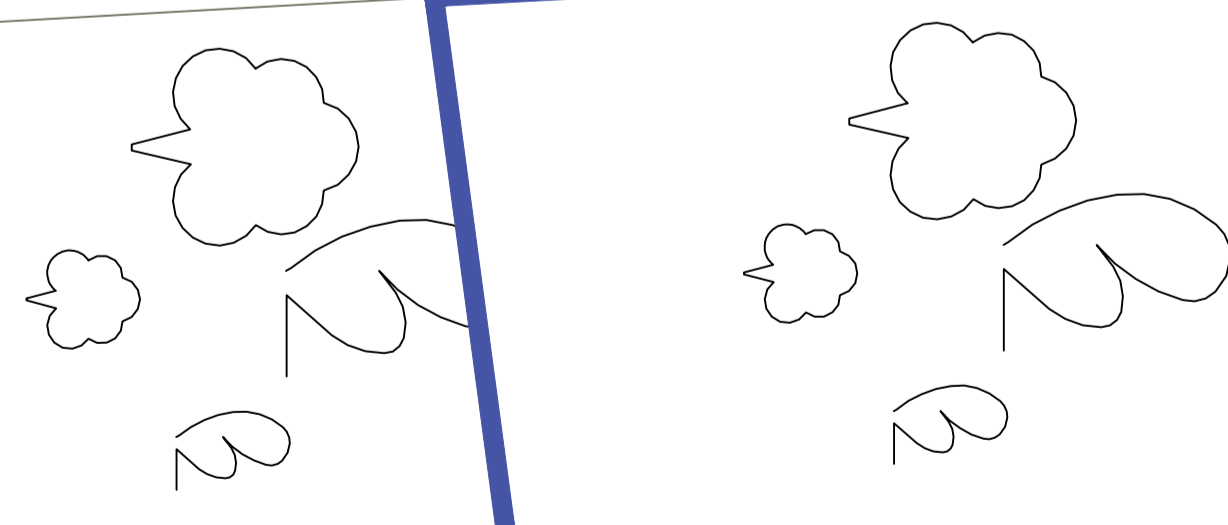

Site Plan as Existing  
 Scale @ 1 : 100

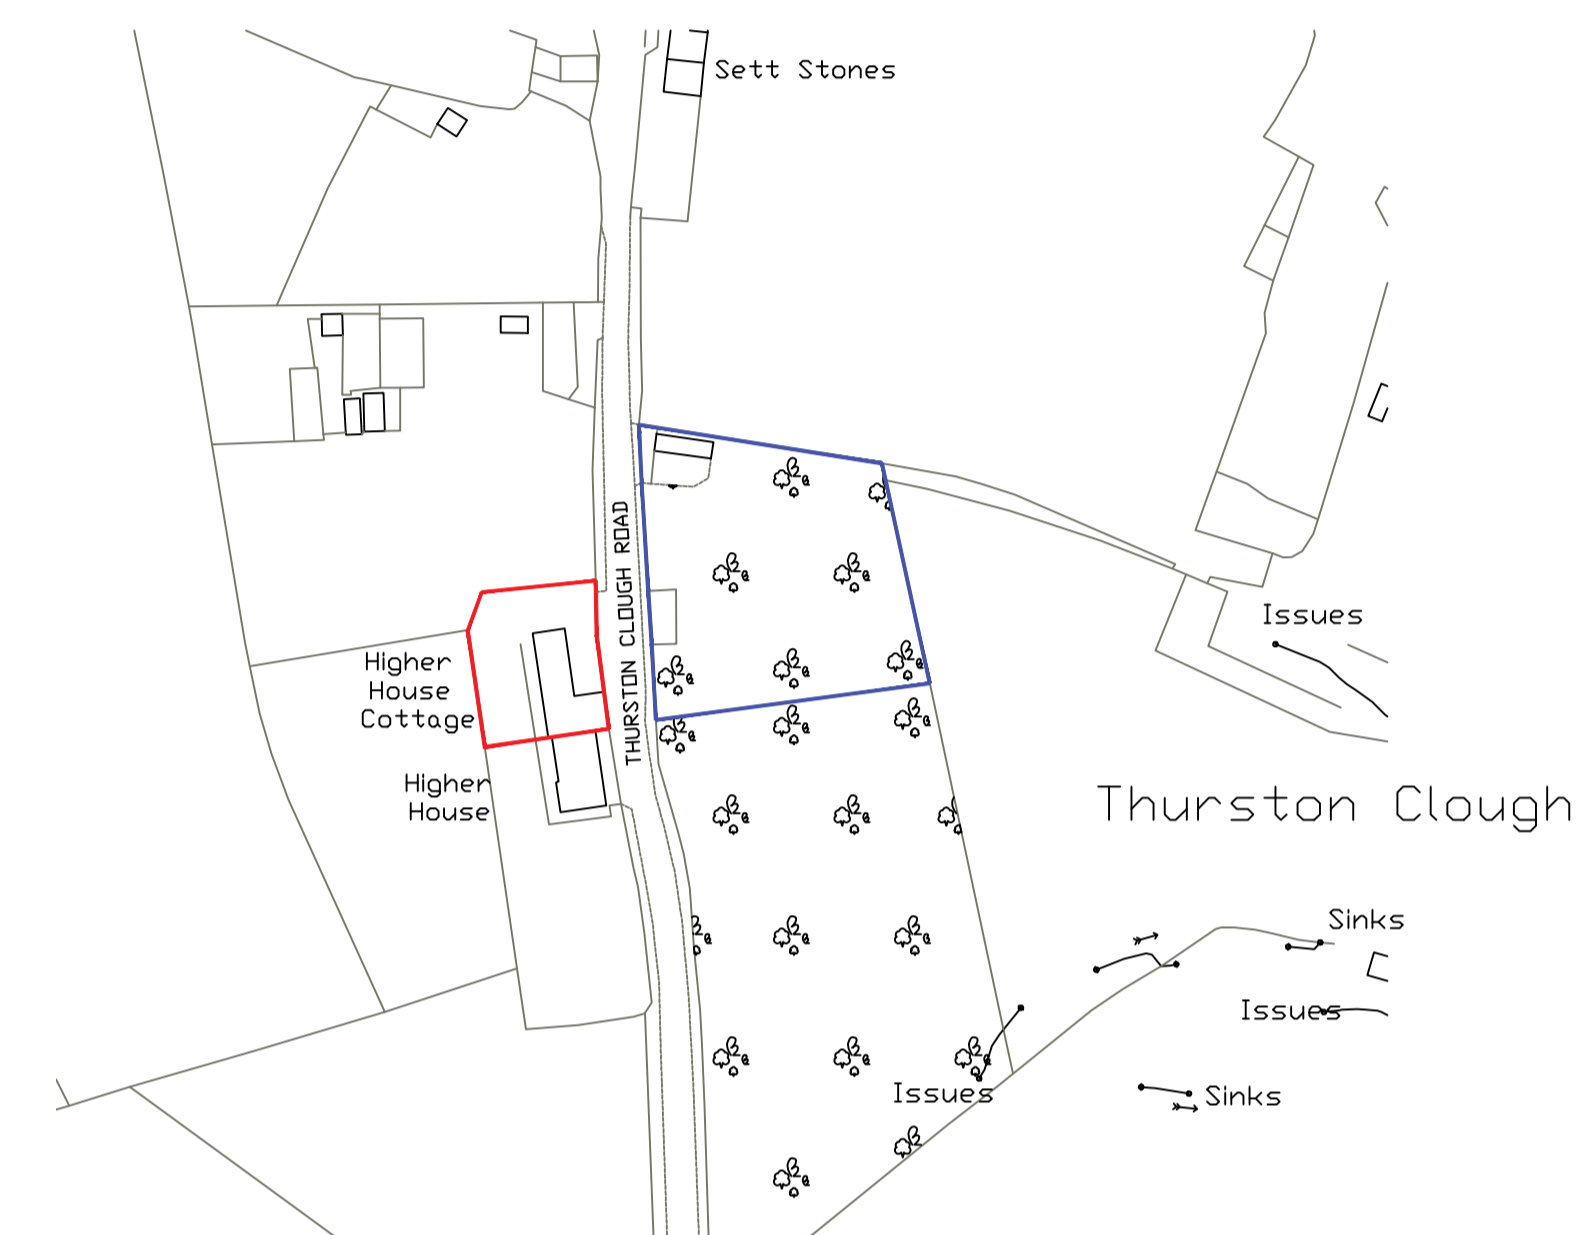

Location Plan  
 Scale @ 1 : 1250

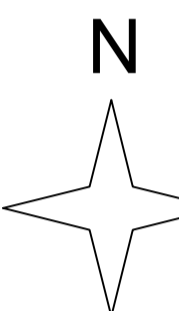

No.	Date	Description	Issued by
-----	------	-------------	-----------

HIGHER HOUSE COTTAGE,  
 THURSTON CLOUGH ROAD,  
 OLDHAM

PROPOSED EXTENSION &  
 INTERNAL ALTERATIONS

Site Plan as Existing and Location  
 Plan

Drawing Number	Project number	TCL-01
P-03	Date	15.07.2021
Current Revision	Drawn by	DM
-	Scale @ A1	As indicated