



Note:
 All dimensions and levels to be checked on site.
 Any discrepancies should be reported to the designer.
 This drawing should not be reproduced without written permission from the designer.

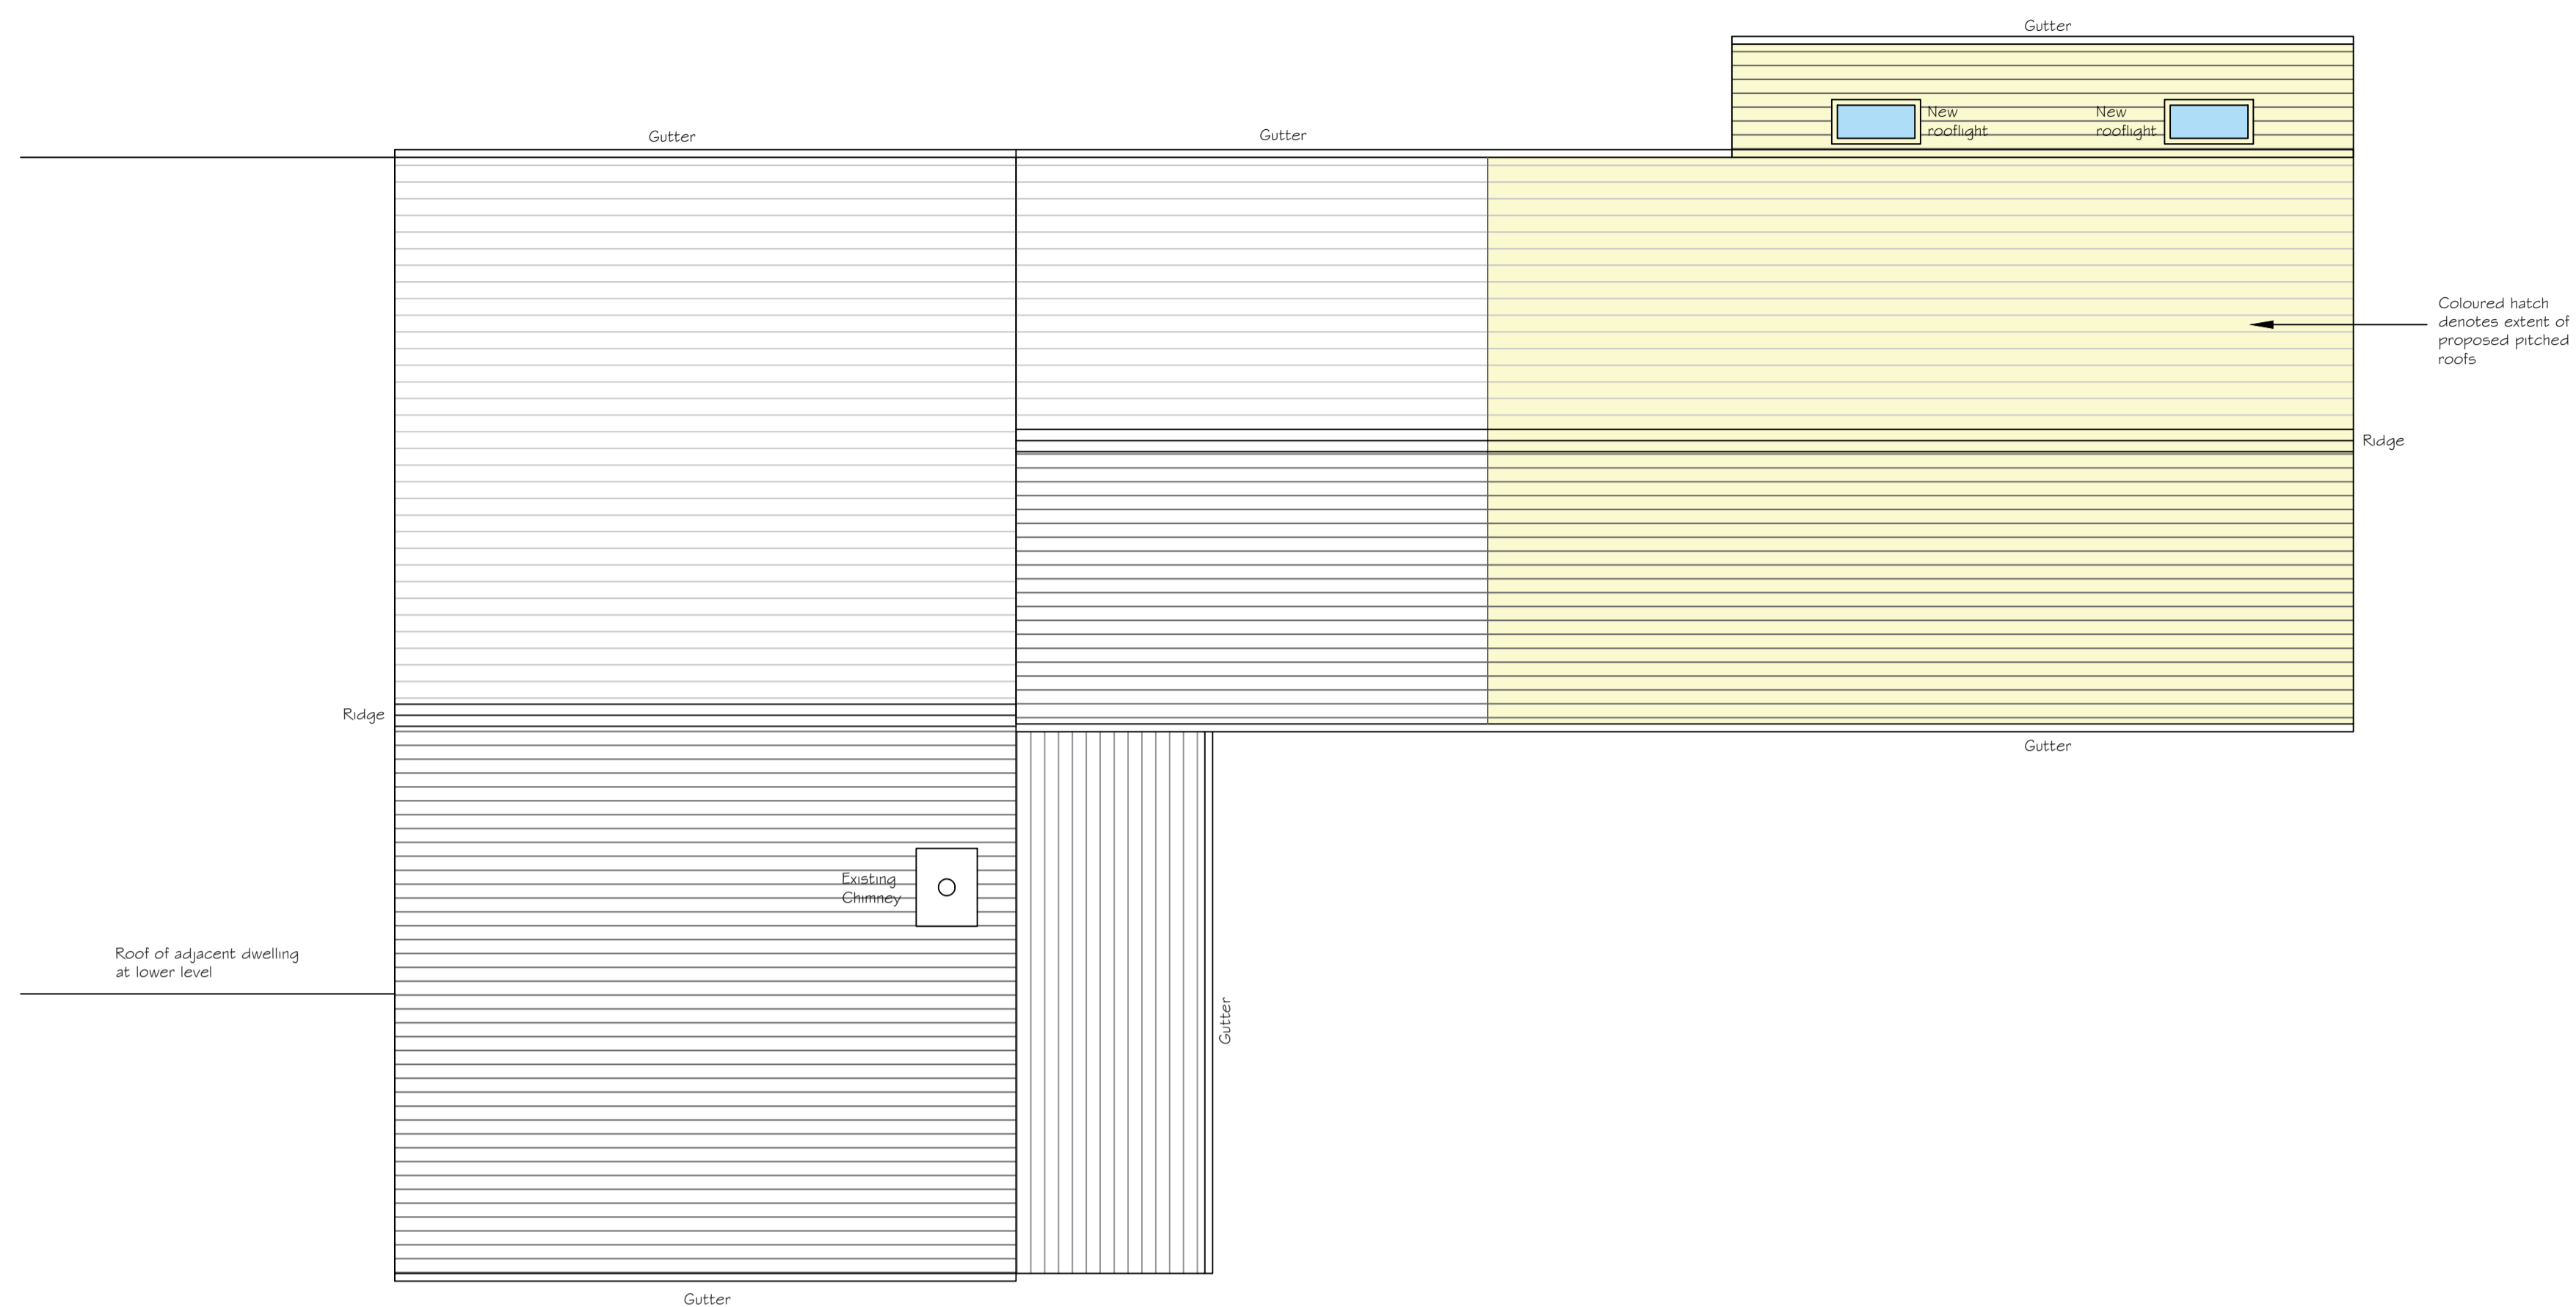

Roof Plan as Proposed
 Scale @ 1 : 50

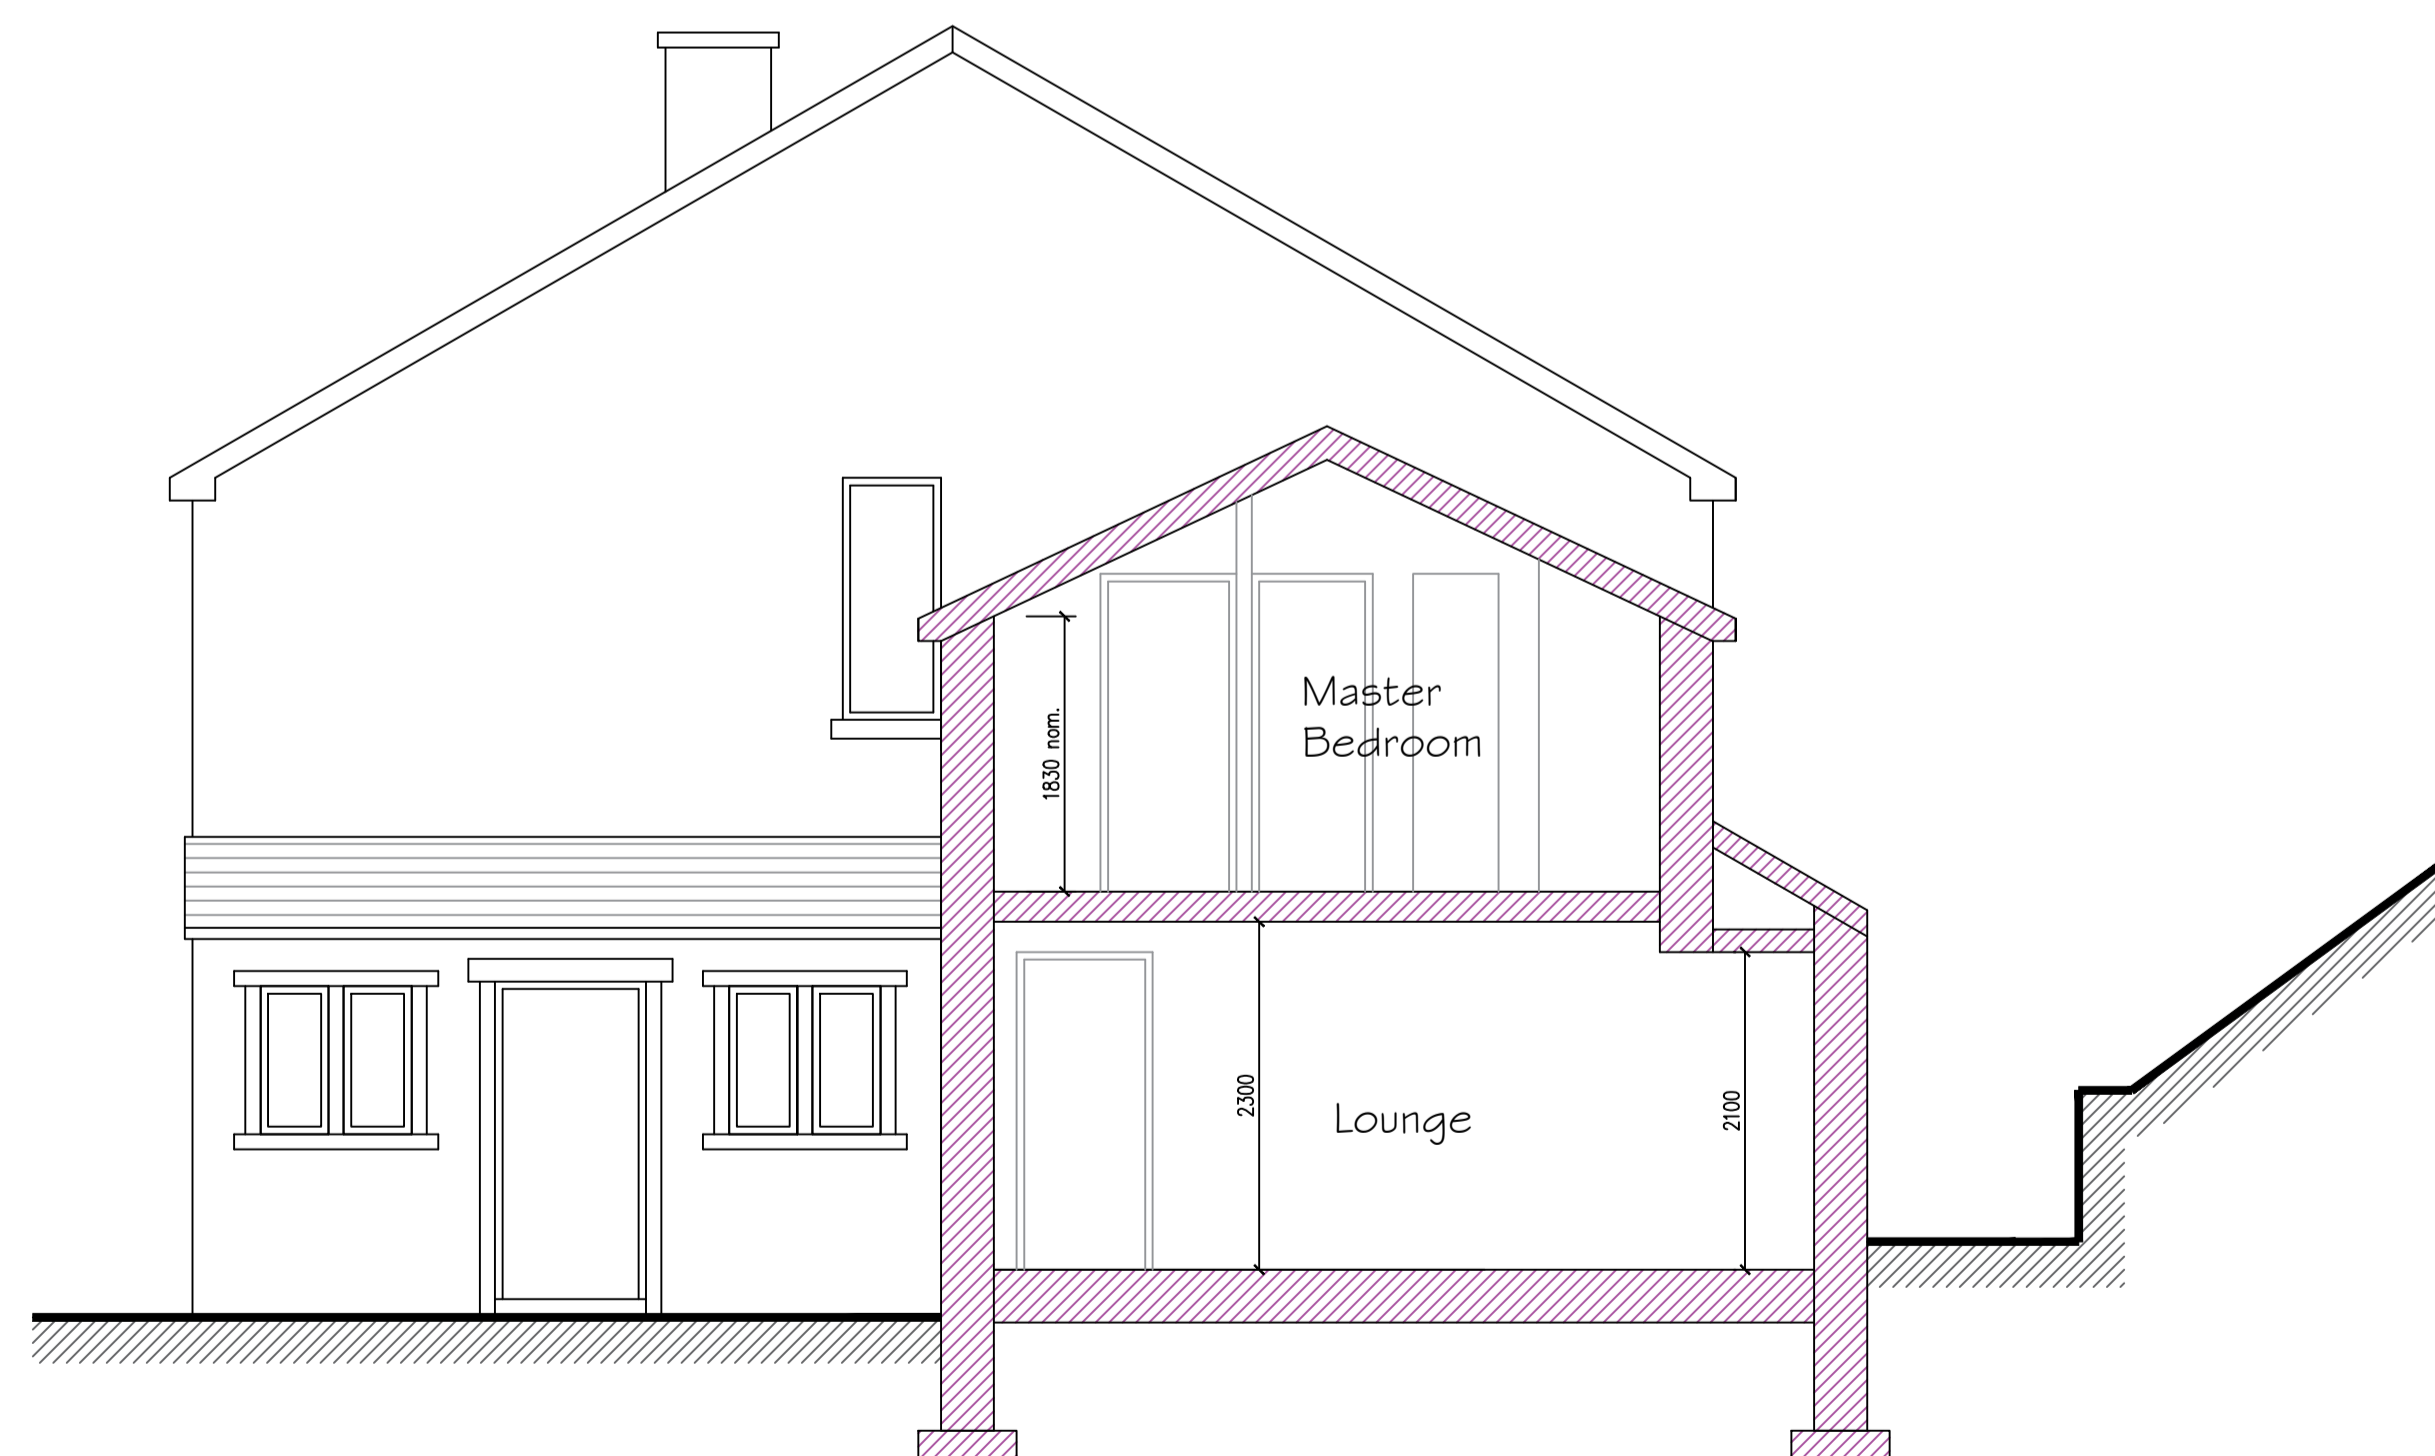

Building Section as Proposed
 Scale @ 1 : 50

No.	Date	Description	Issued by
-----	------	-------------	-----------

HIGHER HOUSE COTTAGE,
 THURSTON CLOUGH ROAD,
 OLDHAM

PROPOSED EXTENSION &
 INTERNAL ALTERATIONS

Roof Plan and Building Section as
 Proposed

Drawing Number	Project number	TCL-01
P-07	Date	15.07.2021
Current Revision	Drawn by	DM
-	Scale @ A1	As indicated