



Note:
 All dimensions and levels to be checked on site.
 Any discrepancies should be reported to the designer.
 This drawing should not be reproduced without written permission from the designer.

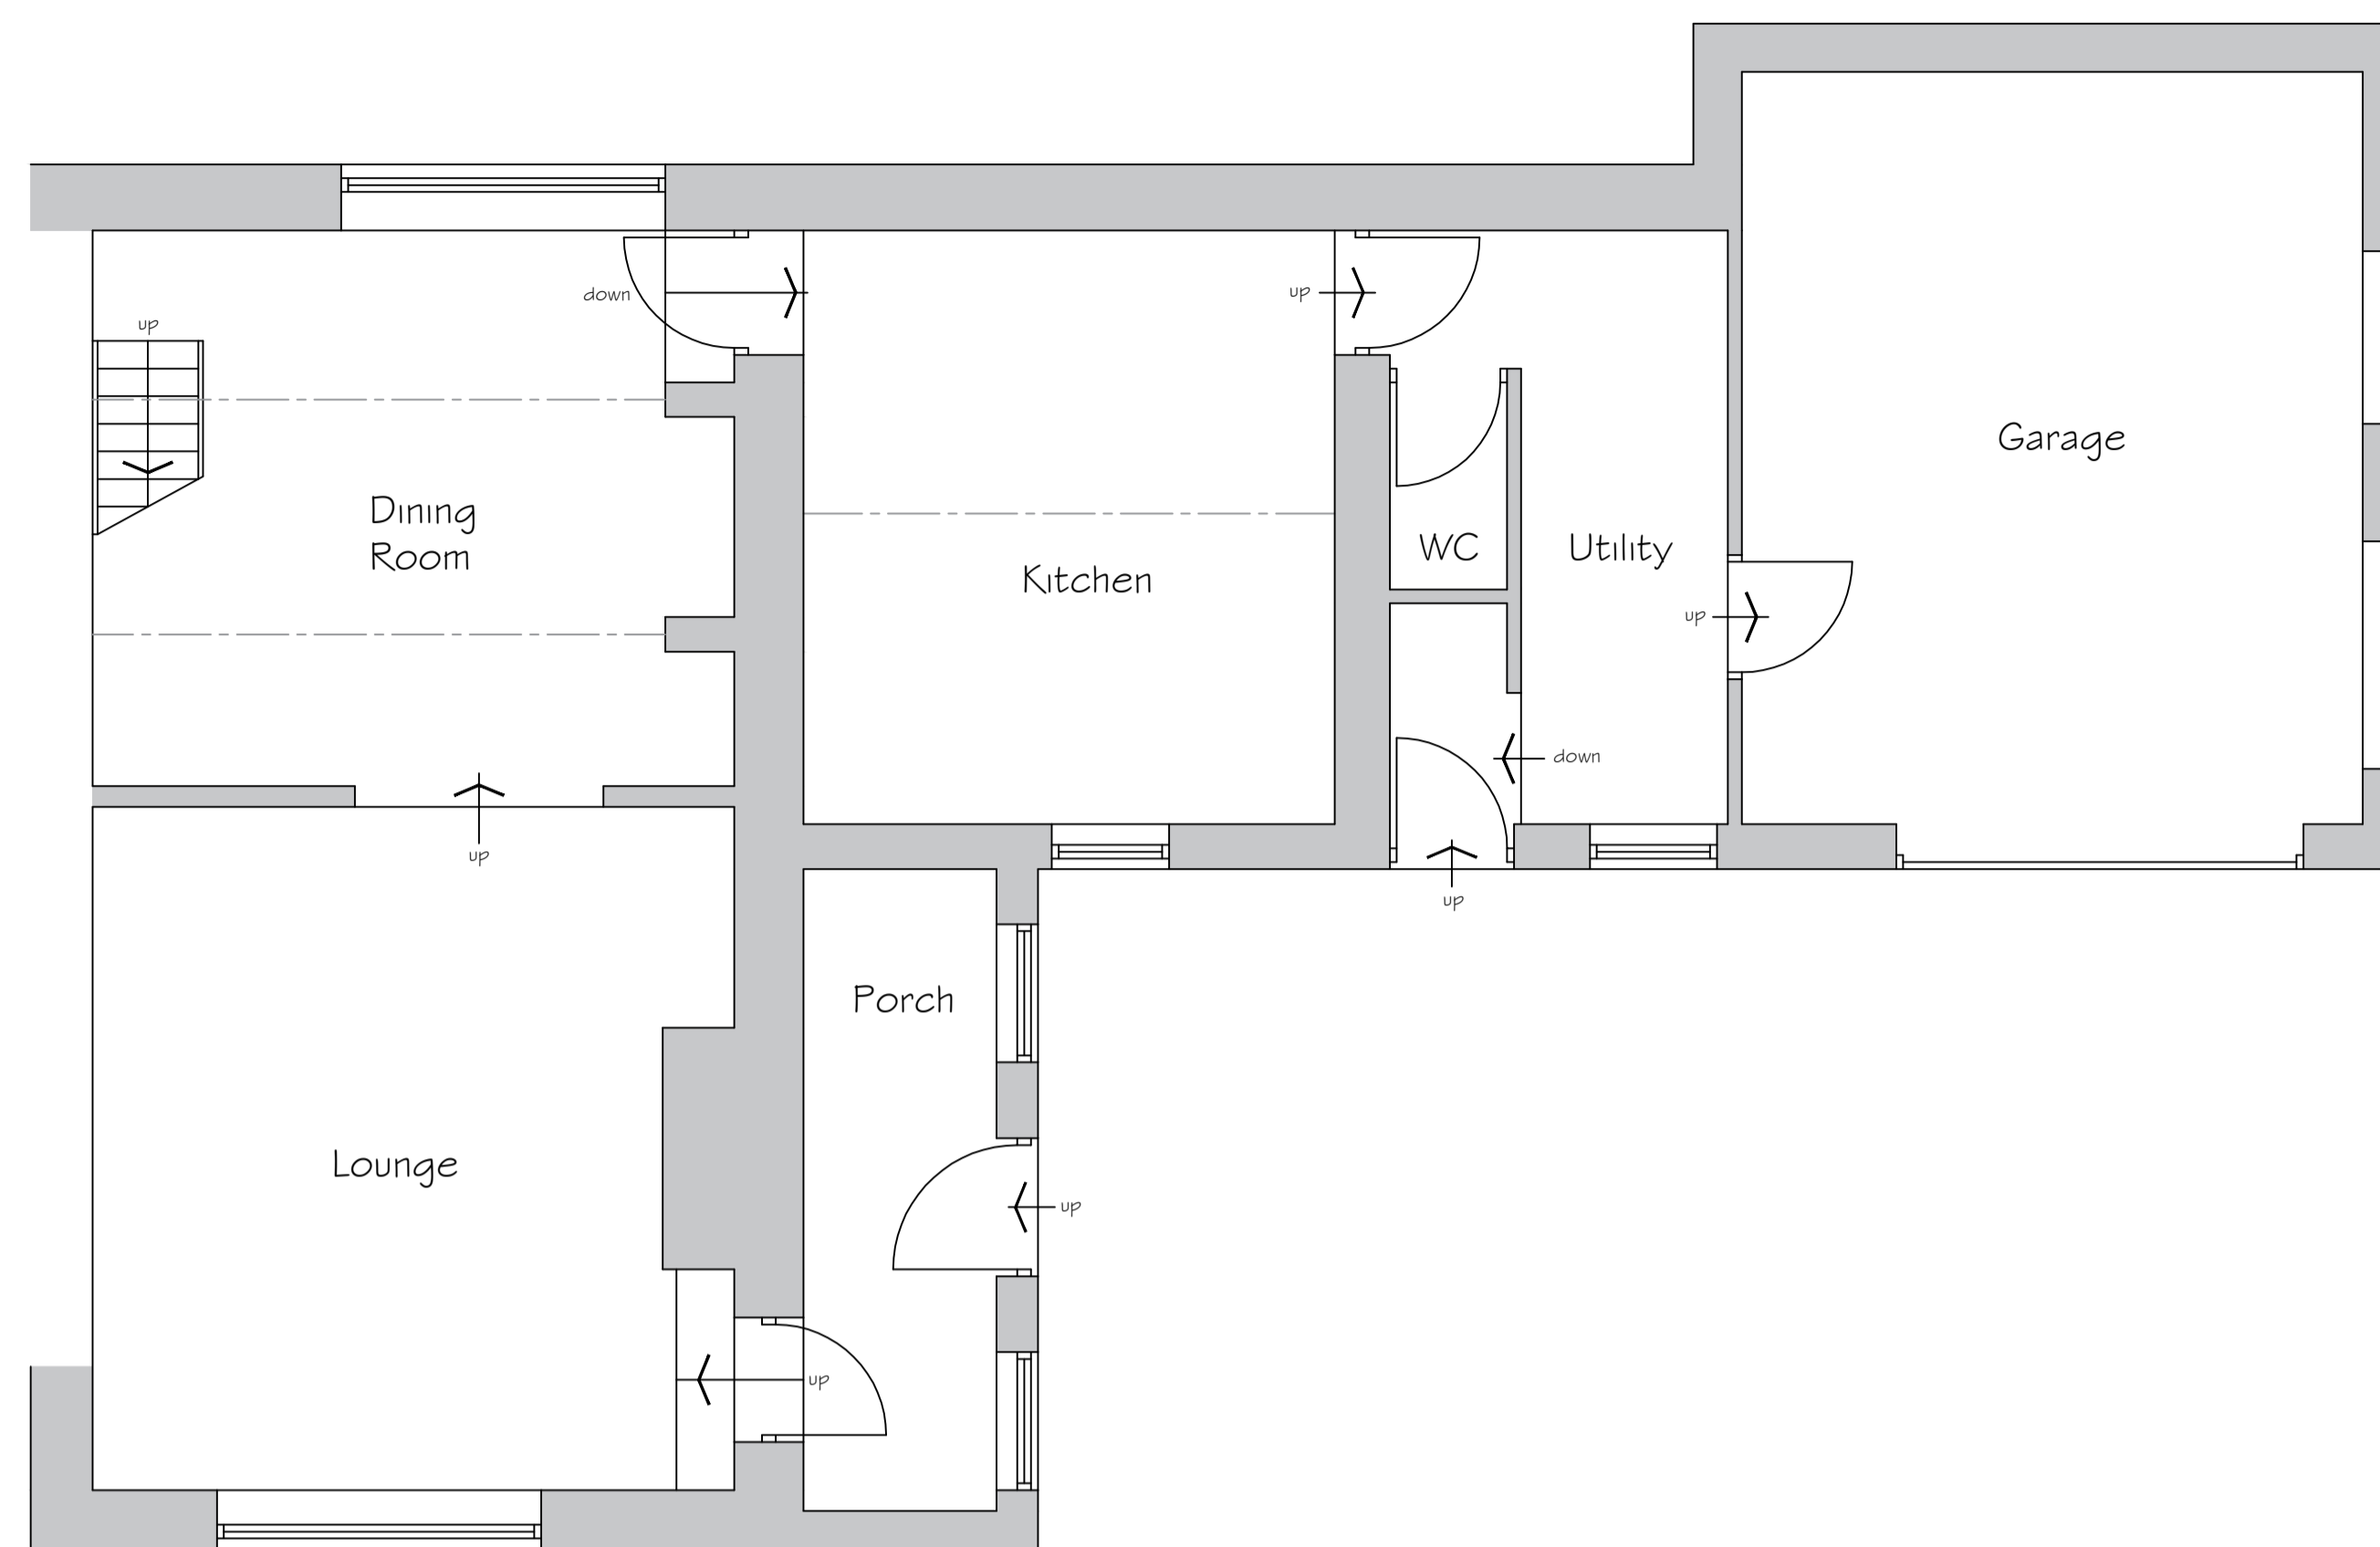

Ground Floor Plan as Existing
 Scale @ 1 : 50

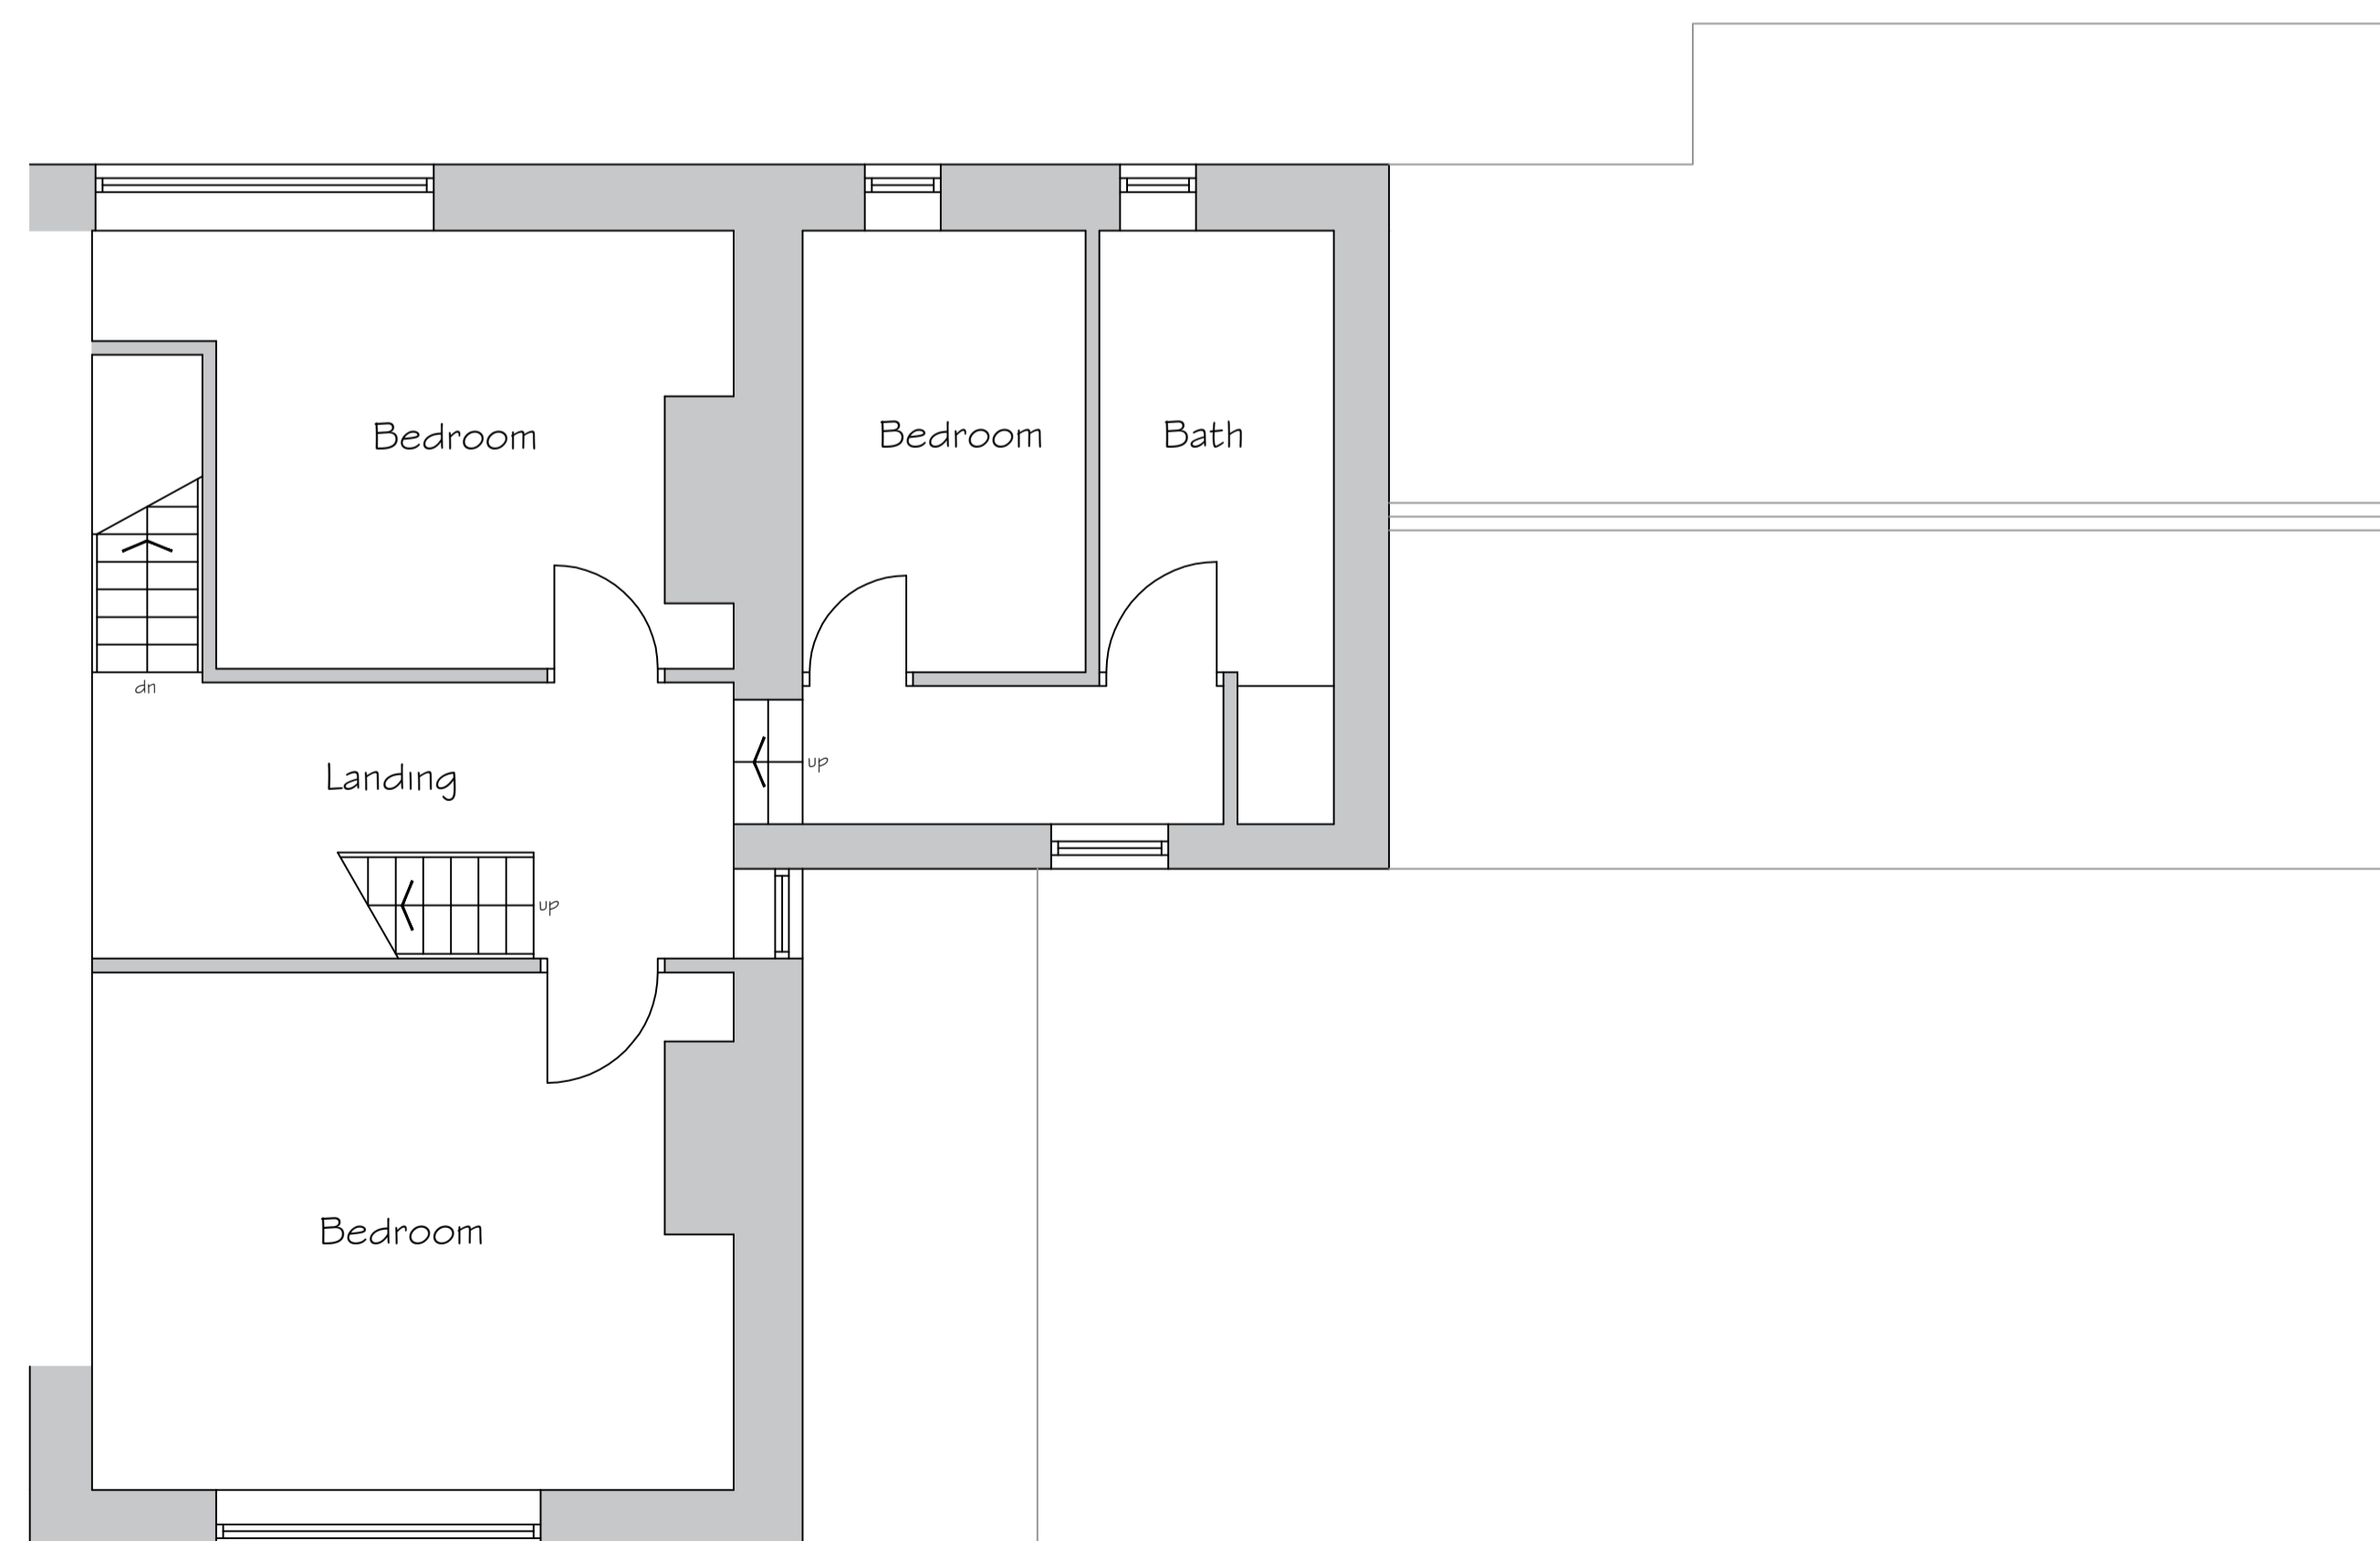

First Floor Plan as Existing
 Scale @ 1 : 50

No.	Date	Description	Issued by
-----	------	-------------	-----------

HIGHER HOUSE COTTAGE,
 THURSTON CLOUGH ROAD,
 OLDHAM

PROPOSED EXTENSION &
 INTERNAL ALTERATIONS

Floor Plans as Existing

Drawing Number	Project number	TCL-01
P-01	Date	15.07.2021
Current Revision	Drawn by	DM
-	Scale @ A1	As indicated