


Note:
 All dimensions and levels to be checked on site.
 Any discrepancies should be reported to the designer.
 This drawing should not be reproduced without written permission from the designer.

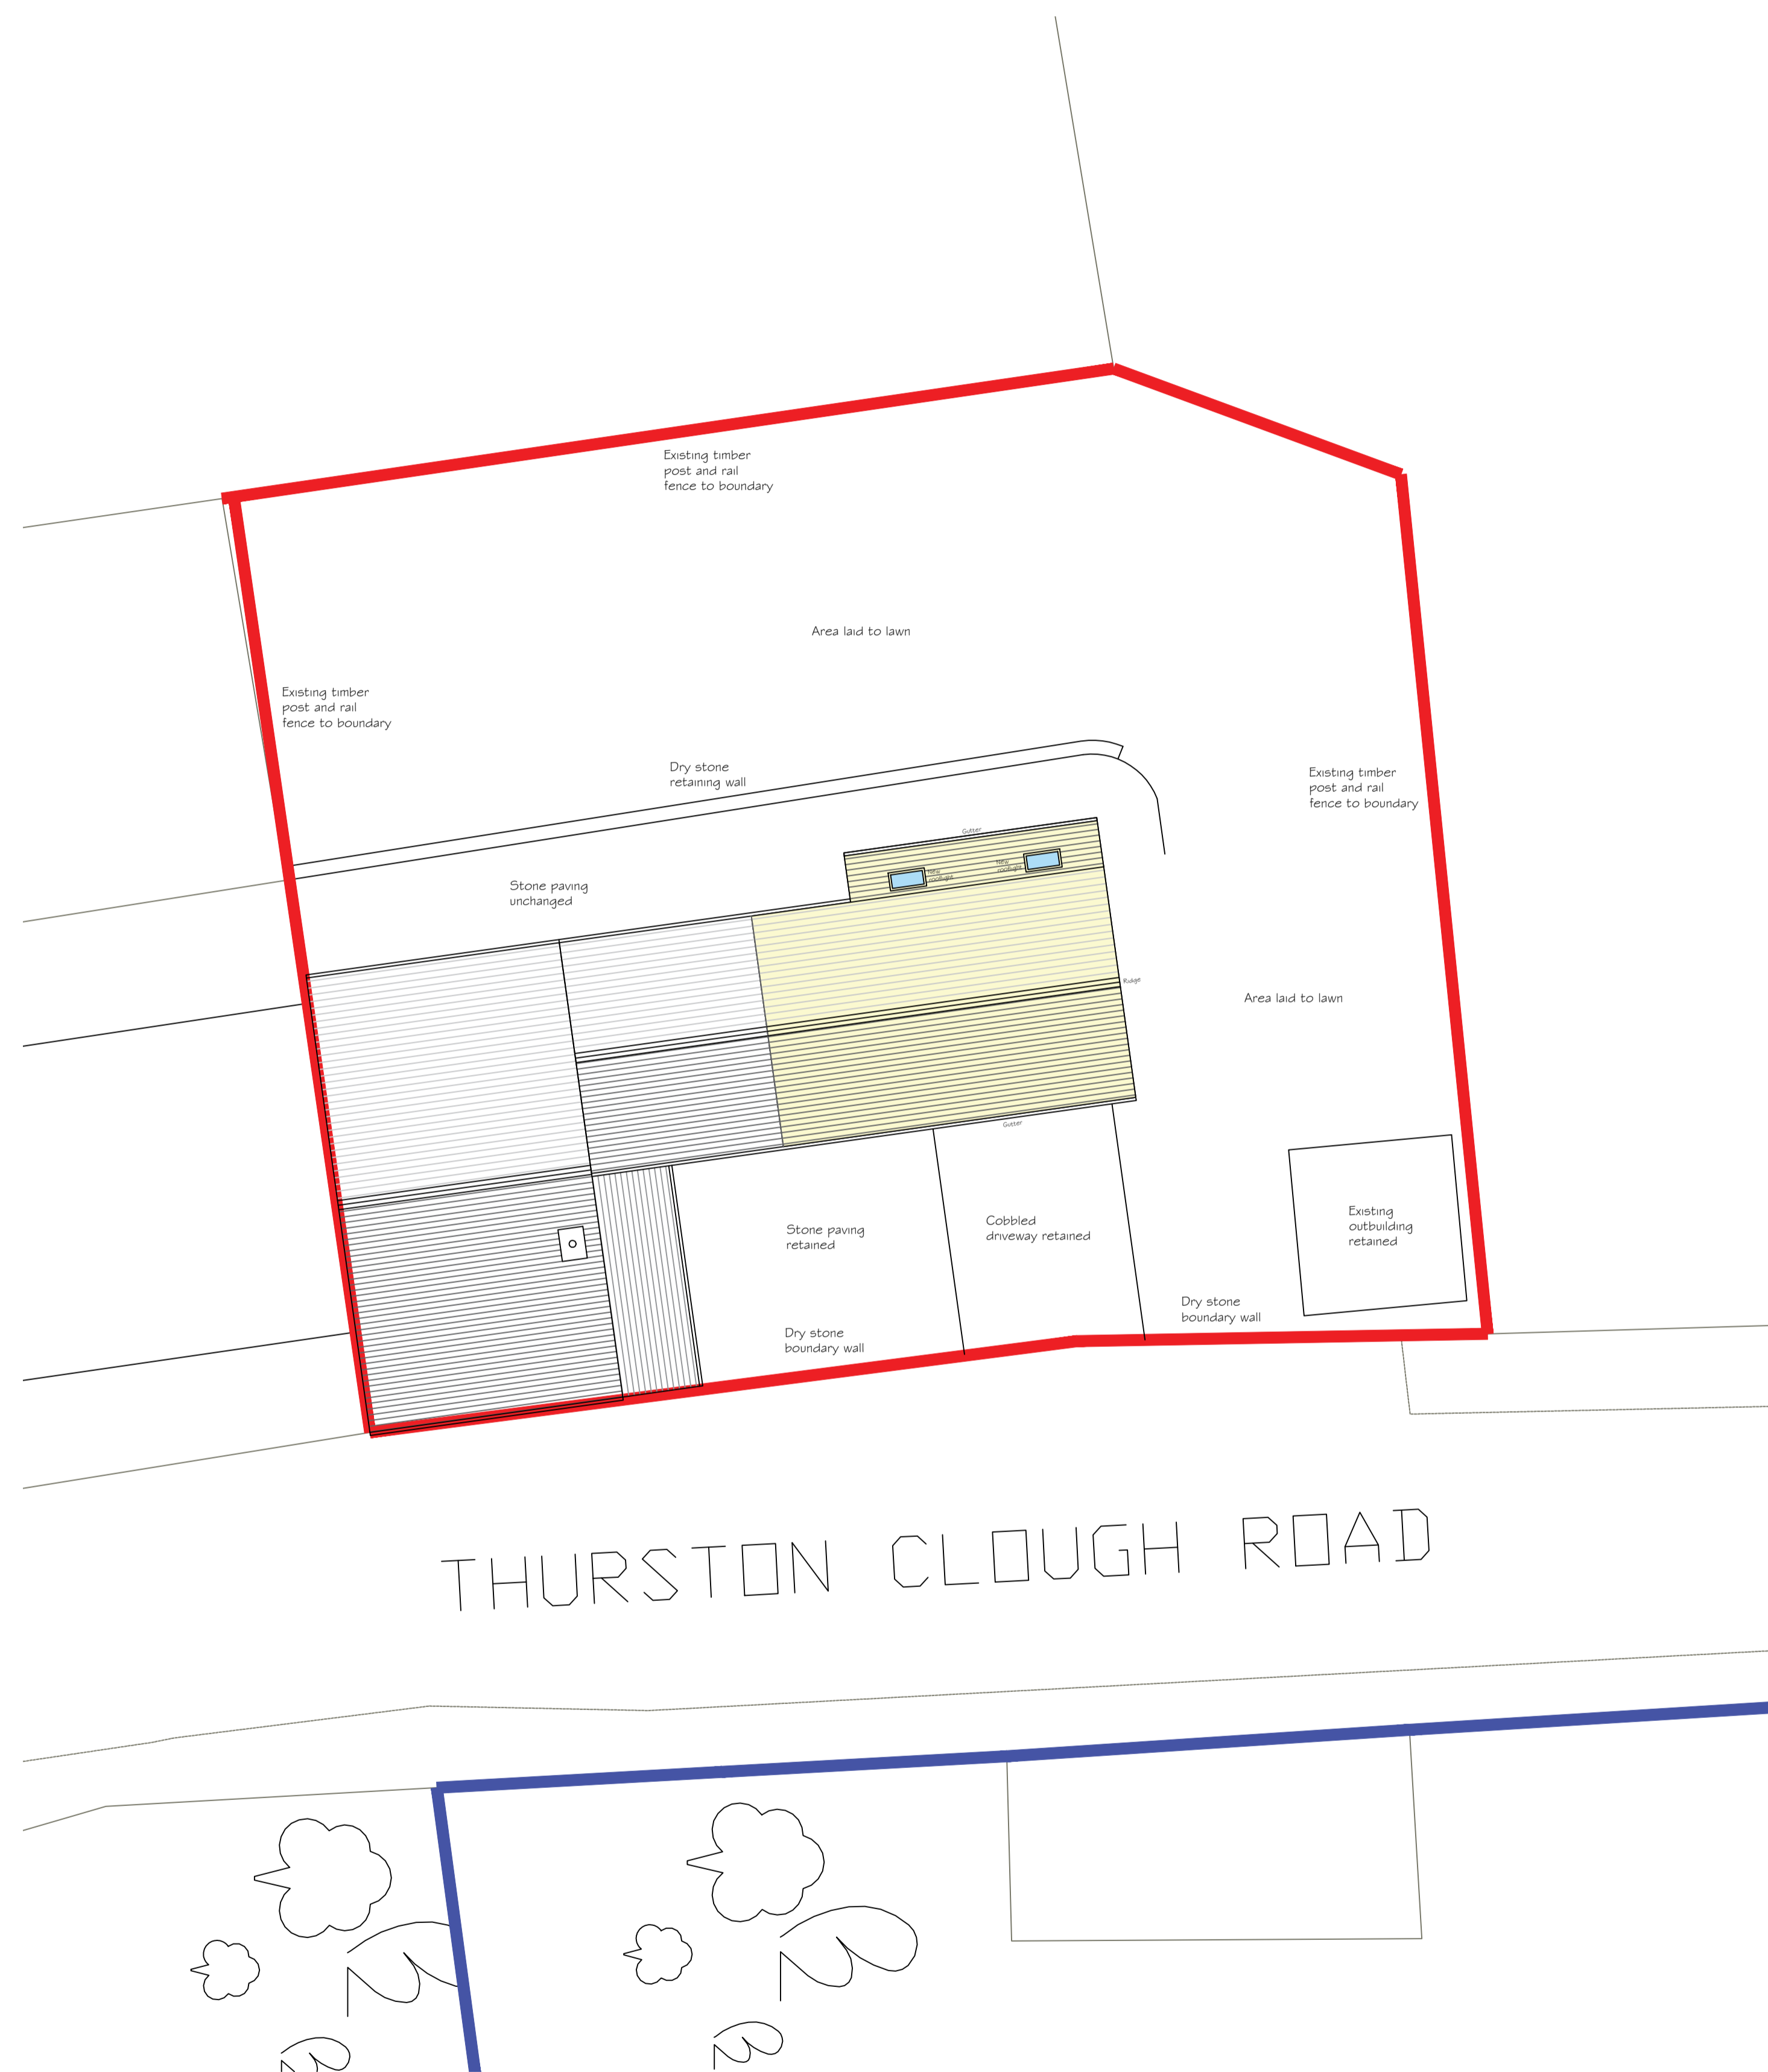

Site Plan as Proposed
 Scale @ 1 : 100

No.	Date	Description	Issued by
-----	------	-------------	-----------

HIGHER HOUSE COTTAGE,
 THURSTON CLOUGH ROAD,
 OLDHAM

PROPOSED EXTENSION &
 INTERNAL ALTERATIONS

Site Plan as Proposed

Drawing Number	Project number	TCL-01
P-06	Date	15.07.2021
Current Revision	Drawn by	DM
-	Scale @ A1	As indicated