



Ground Floor Plan as Proposed Scale @ 1 : 50

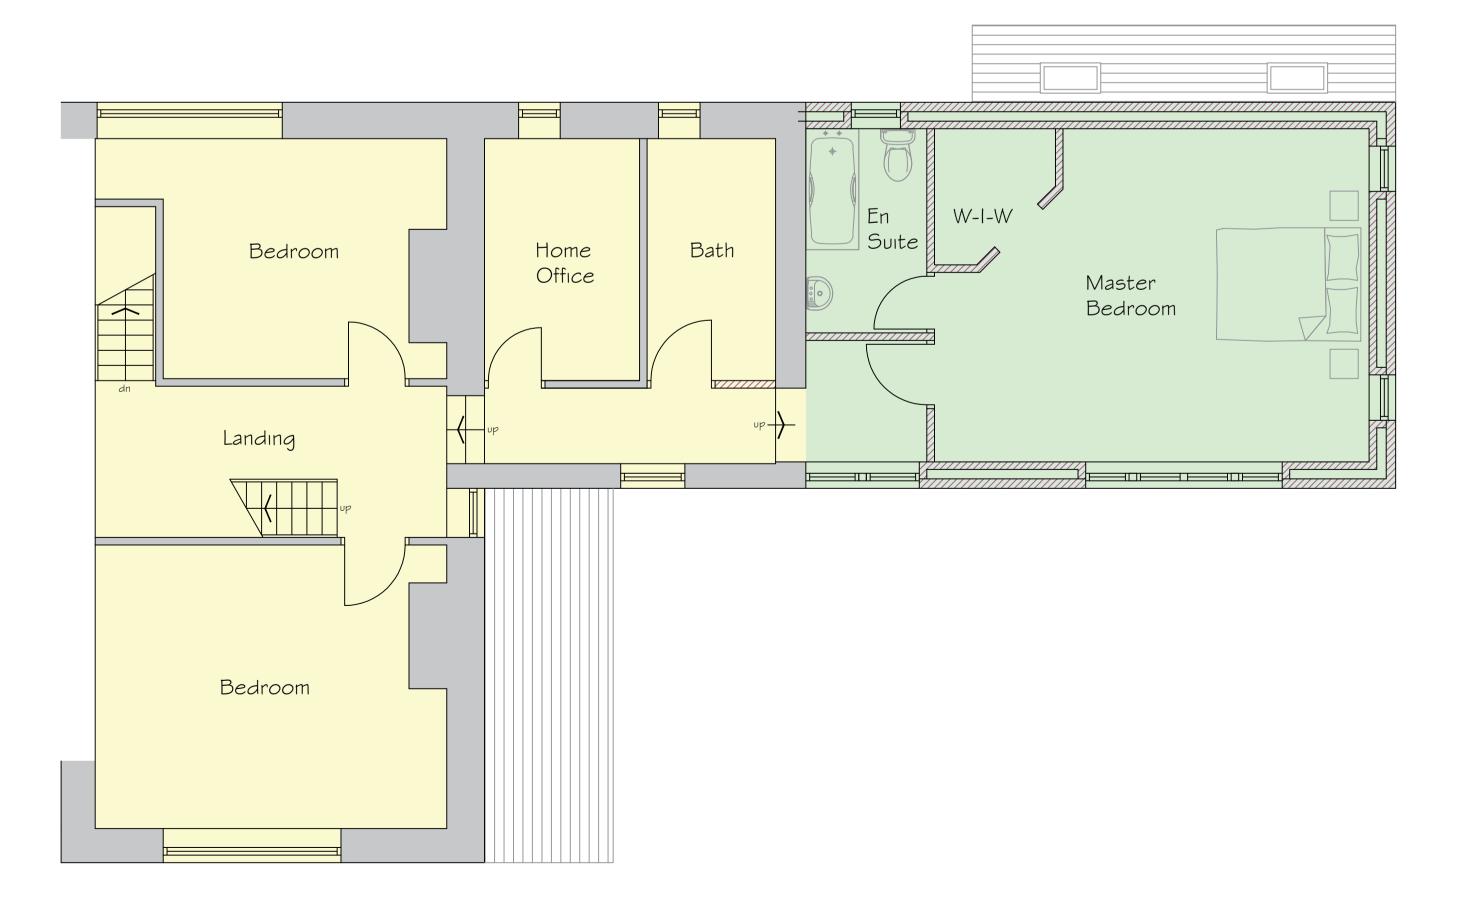

First Floor Plan as Proposed Scale @ 1 : 50

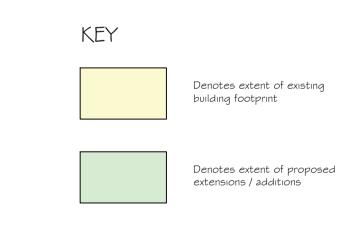

No. Date Description issued to

HIGHER HOUSE COTTAGE, THURSTON CLOUGH ROAD, OLDHAM

PROPOSED EXTENSION & INTERNAL ALTERATIONS

Floor Plans as Proposed

Drawing Number	Project number	TCL-01
P-04	Date	15.07.2021
Current Revision	Drawn by	DM
-	Scale @ A1	As indicated