




FIRST FLOOR 1/100

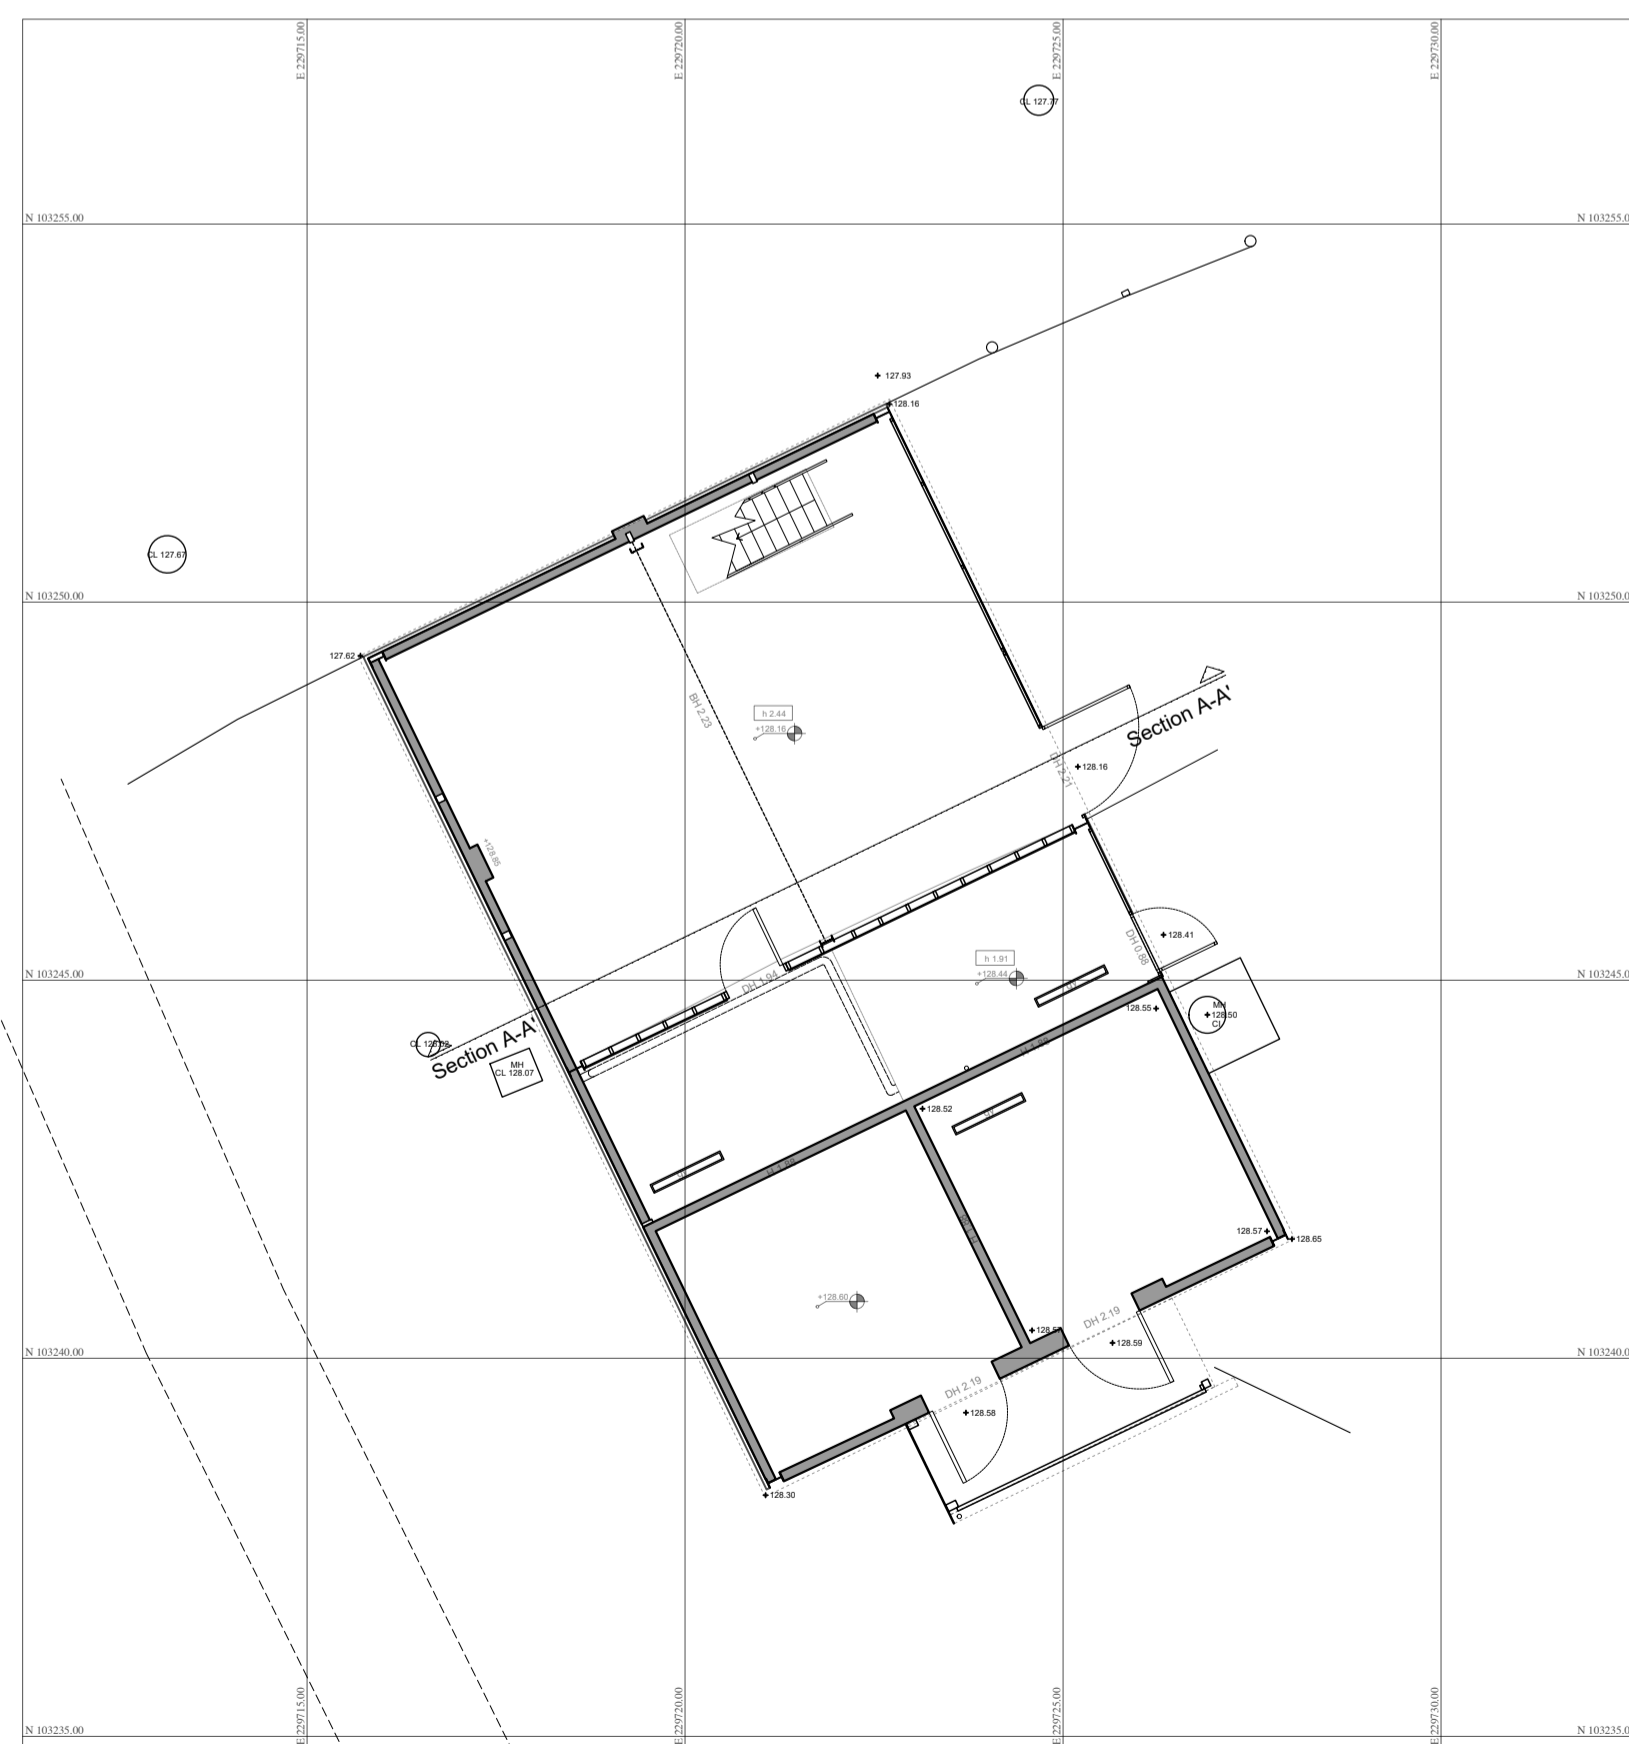


GROUND FLOOR 1/100

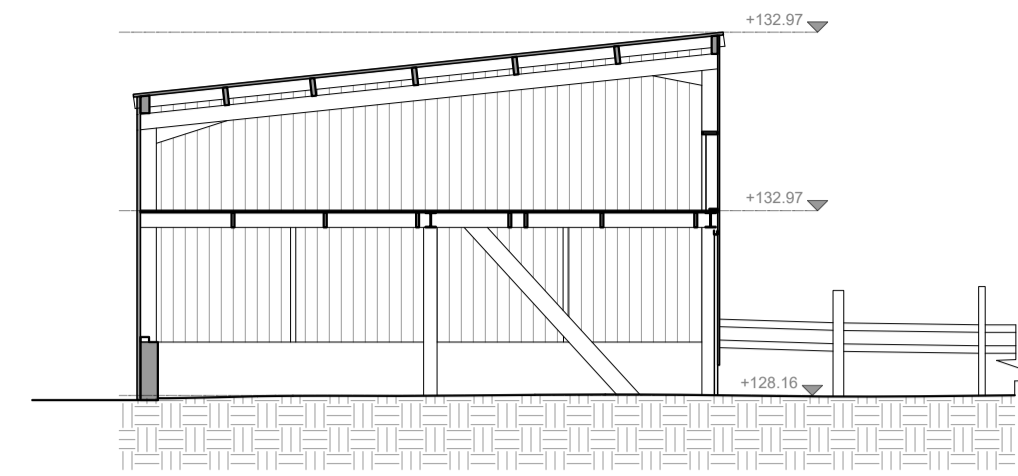


SECTION A-A' 1/100

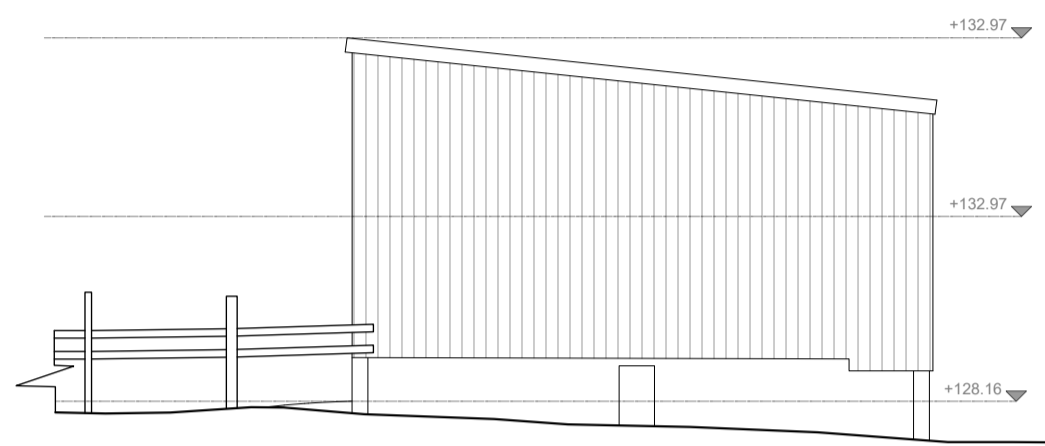


NORTH ELEVATION 1/100

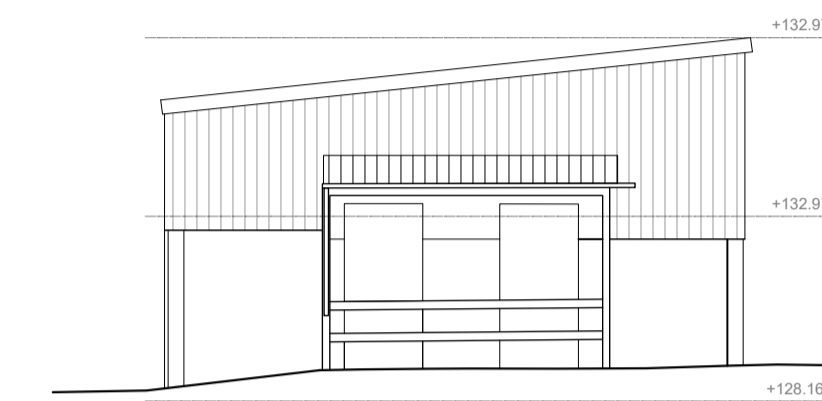


SOUTH ELEVATION 1/100

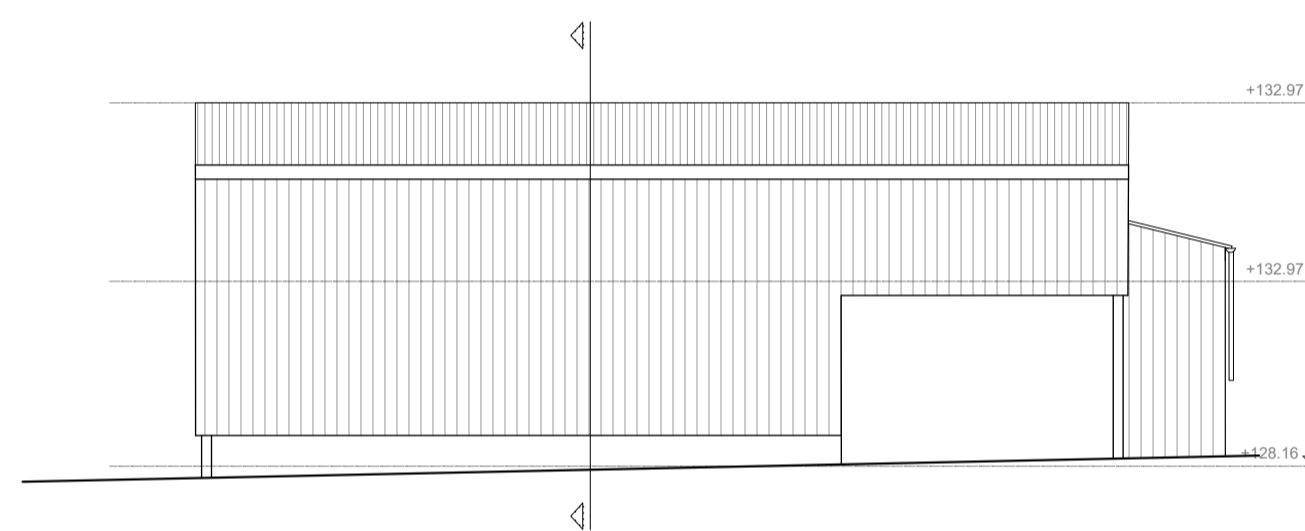


WEST ELEVATION 1/100

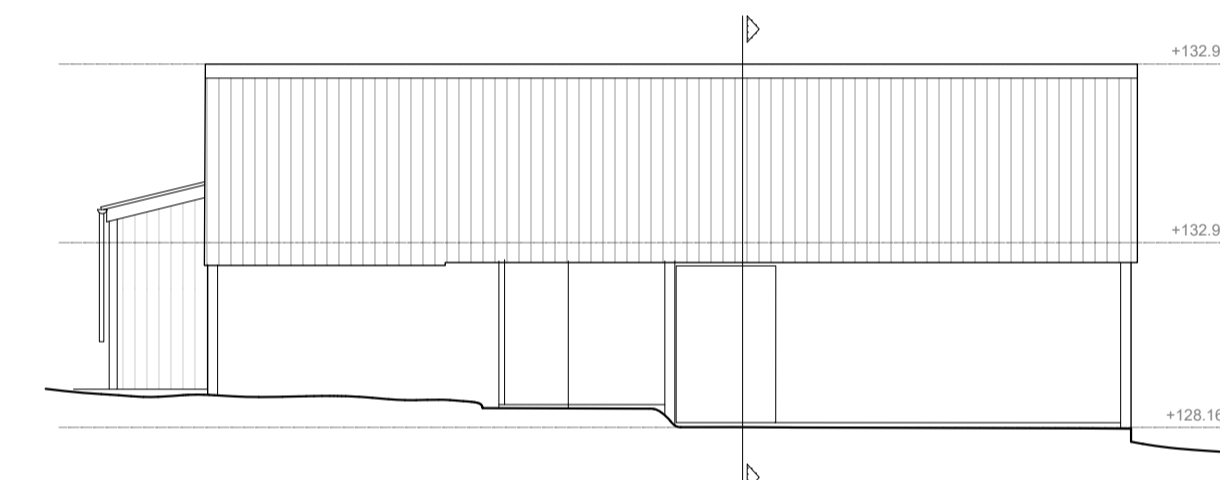


EAST ELEVATION 1/100

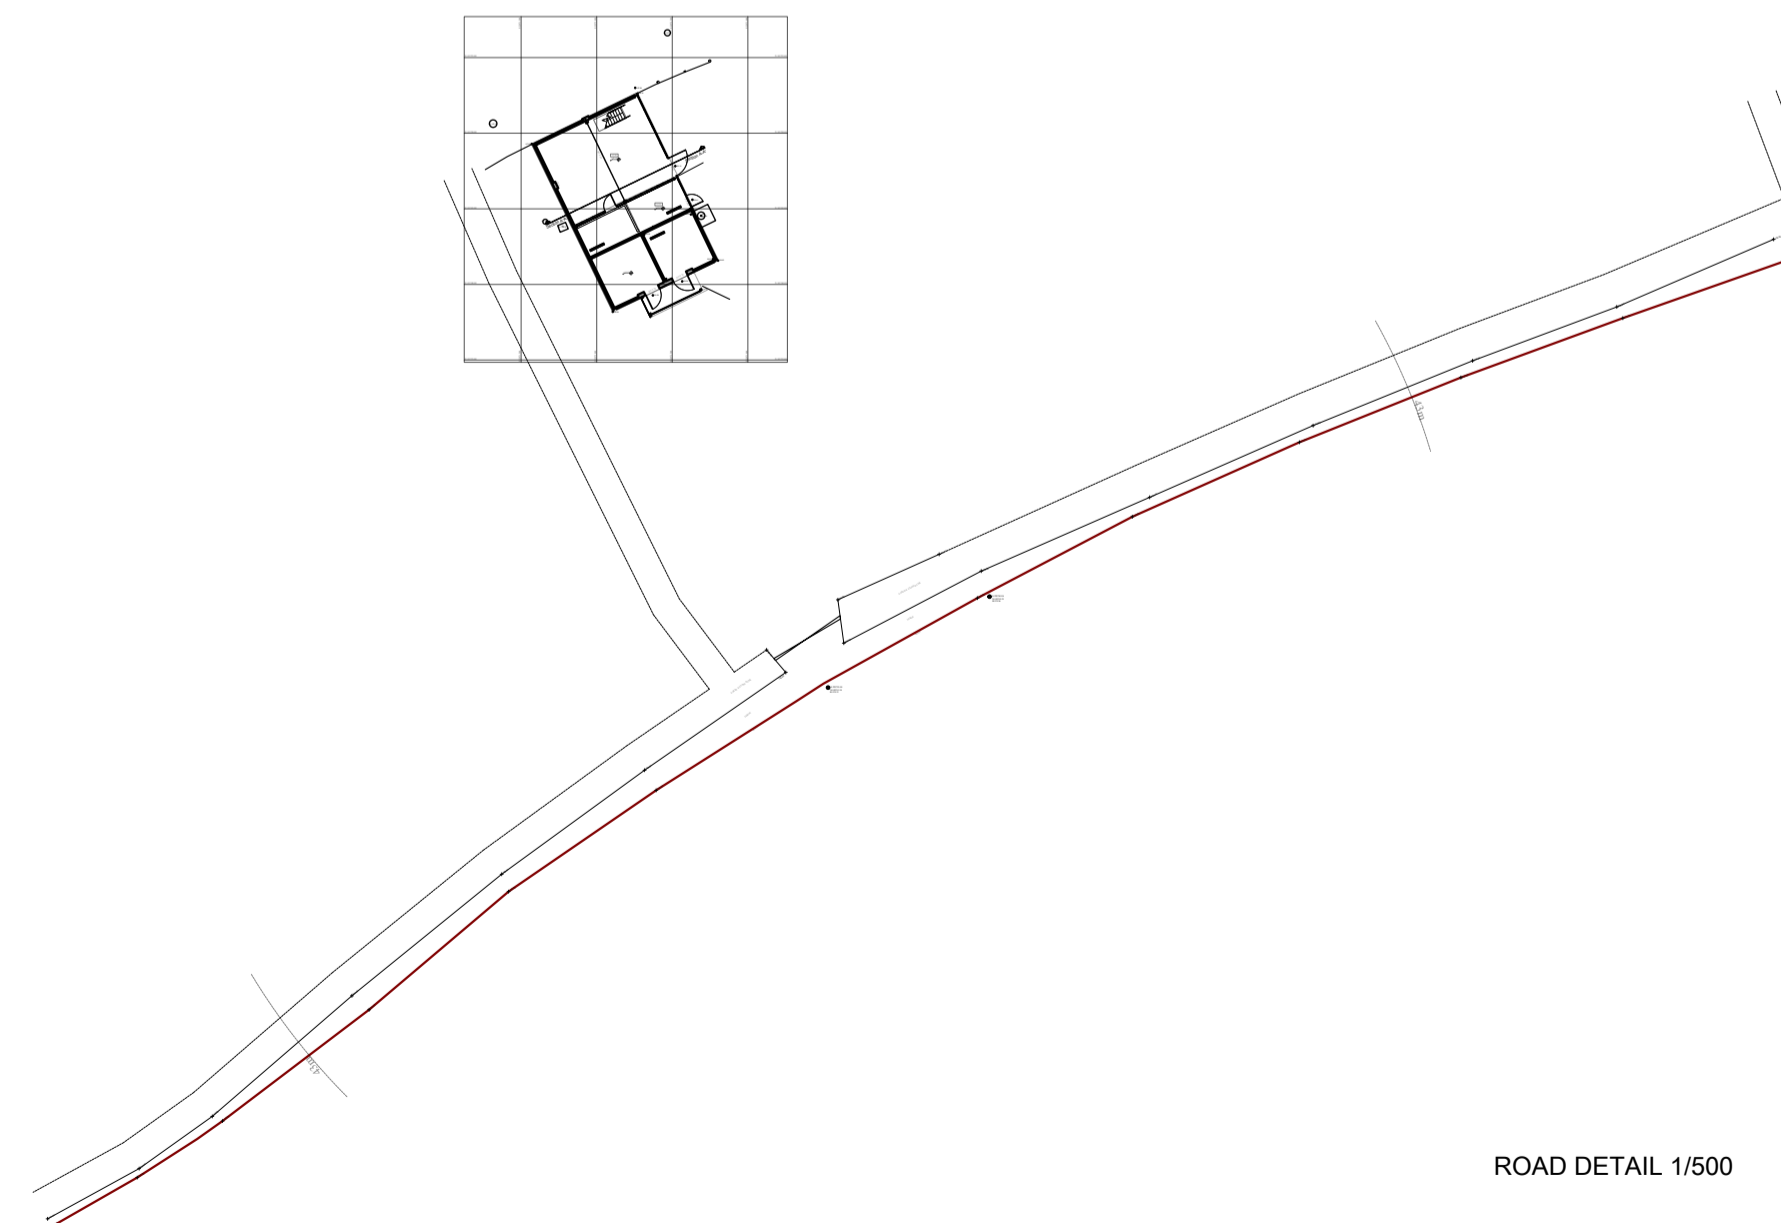

ROAD DETAIL 1/500

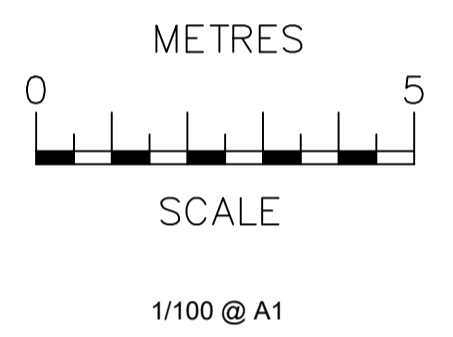

National GPS network Value OSGM 02. Survey relates to Ordnance Survey Grid & Datum carried out with Network RTK.

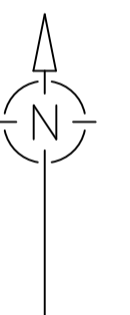

It is sole responsibility of all Contractors and Consultants to check all dimensions on site. Only figured dimensions are to be used. Any discrepancies to be reported prior to the commencement of any works. This drawing shall be used only for the purpose intended.

Do not scale from this drawing  
Hedges, banks / fences do not represent any actual agreed physical boundaries unless stated.

No.	Revision/Issue	Date

**MARK TREWIN**  
SURVEYING ENGINEER  
No 1 Puffin Close  
Shorelands  
Bude  
Cornwall  
EX23 8BQ  
mark@datumline.co.uk  
07786 194781



Client	Mr Cole
Address	Barn at Dux, Pyworthy
Project	Measured Building Survey
Scales	1/100 @ A1

Surveyed	Drawn	Checked	Sheet
m.l.	a.s	m.l.	01/1
Date	04/06/2021		
Drawing No	COL01 CSH01 0621		