




Existing Ground Floor Plan  
Scale 1:100

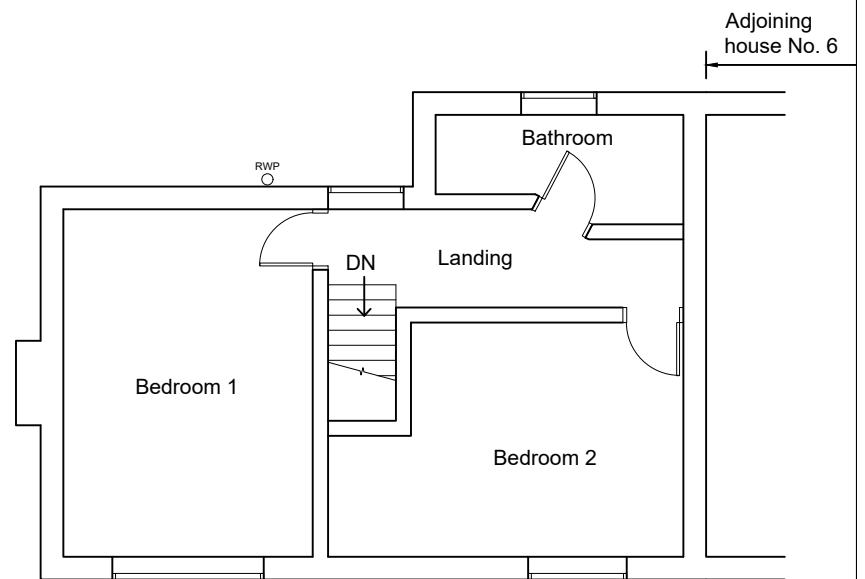

Existing First Floor Plan  
Scale 1:100

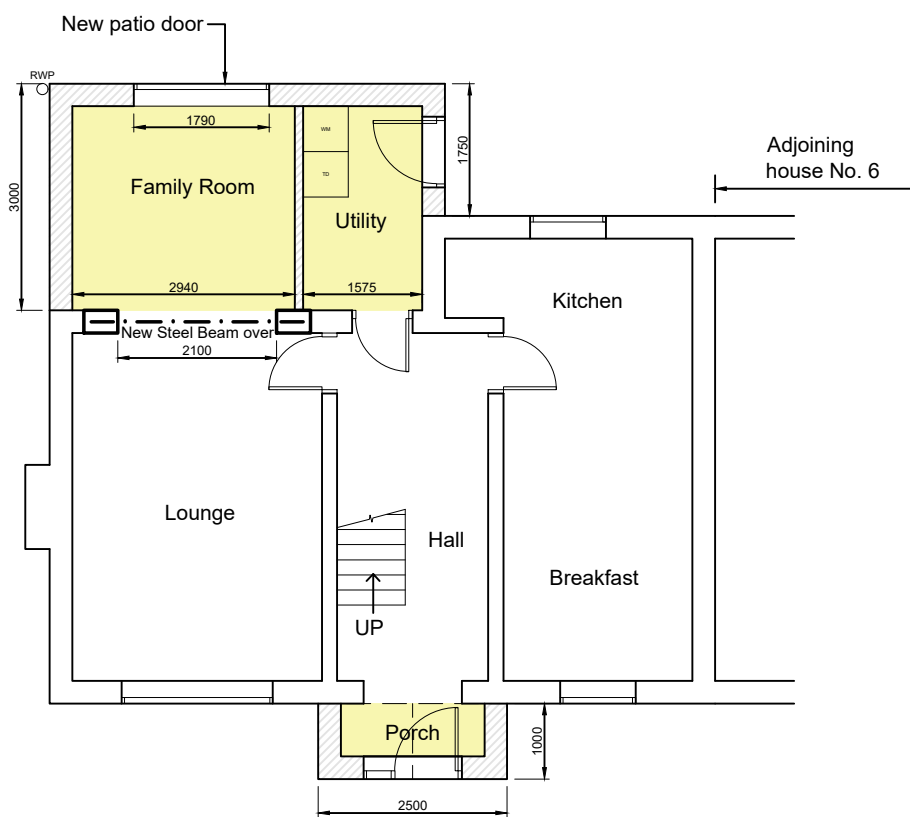

Proposed Ground Floor Plan  
Scale 1:100

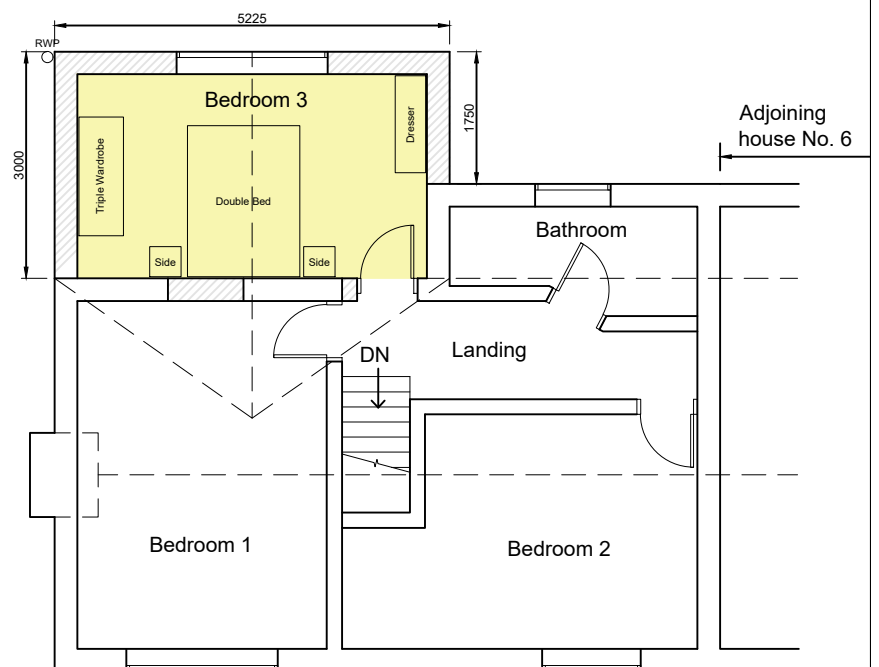

Proposed First Floor Plan  
Scale 1:100



<b>A</b>	First Issue	DRH	15/03/21
Rev	Description	By	Date
Title Existing and Proposed Floor Plans			
Drawn By	Scale	Date Created	
DRH	1:100 @A3	15/03/21	
Document Number			
ABH-003A			