






Existing Front West Elevation
Scale 1:100

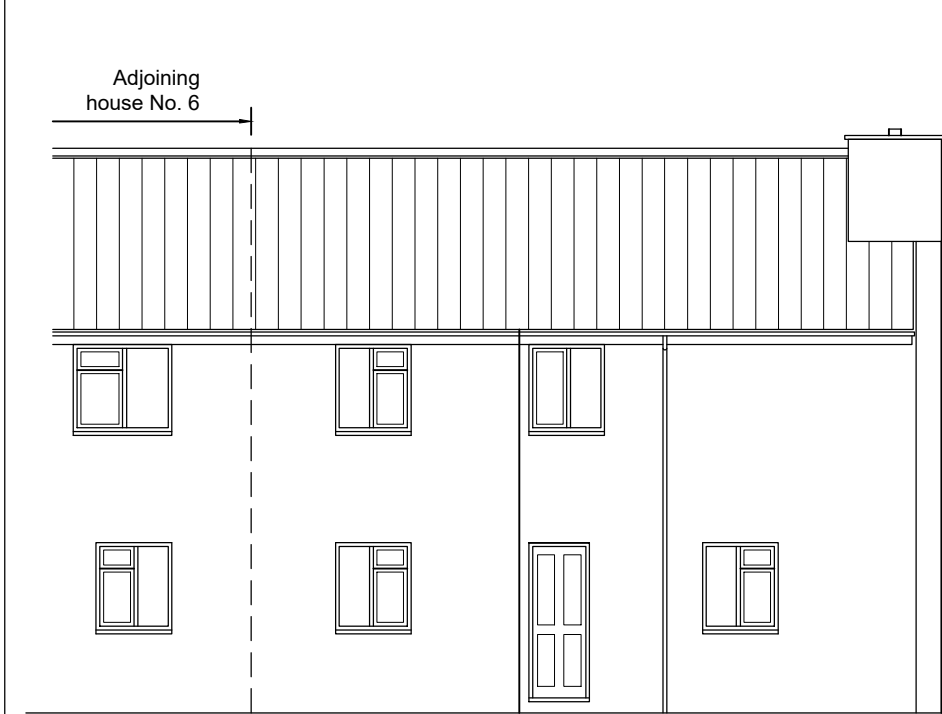

Existing Rear East Elevation
Scale 1:100

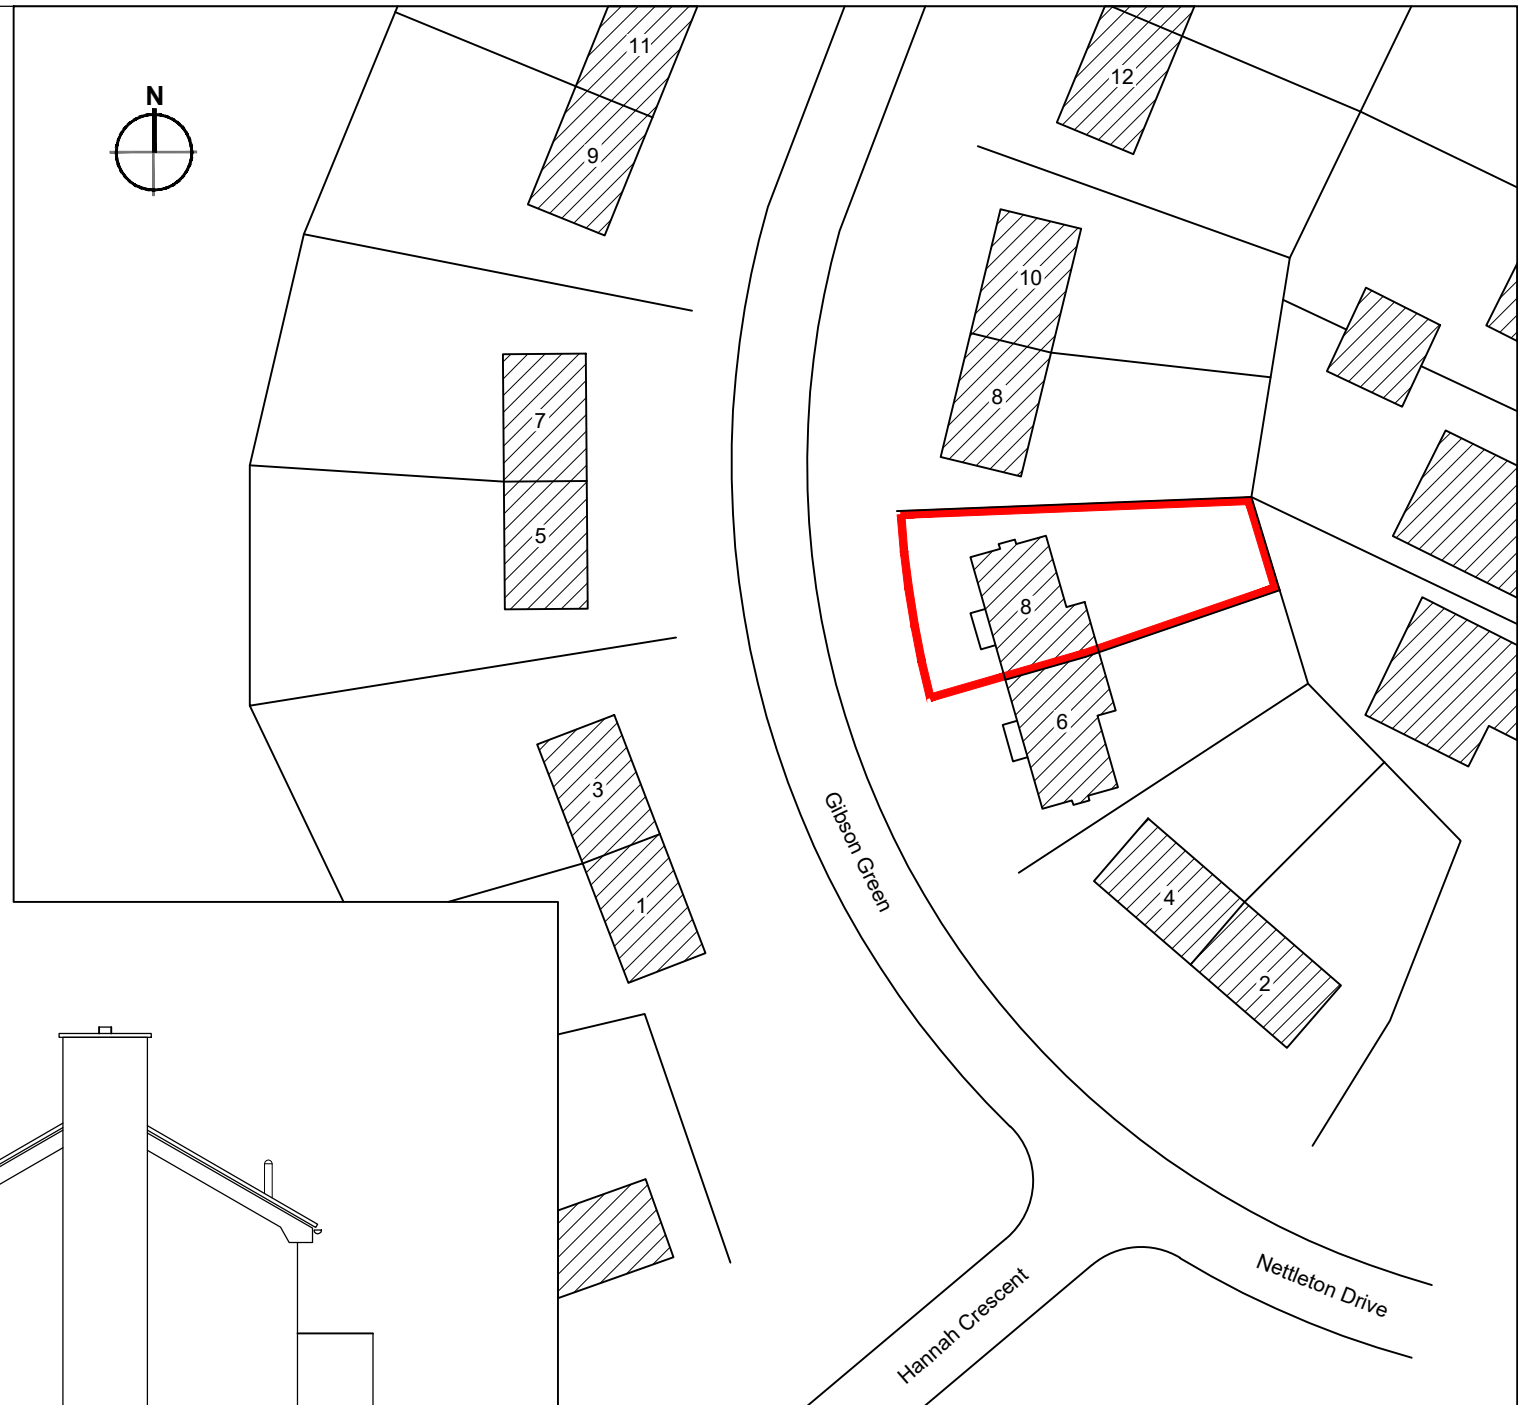

Existing Block Plan
Scale 1:500

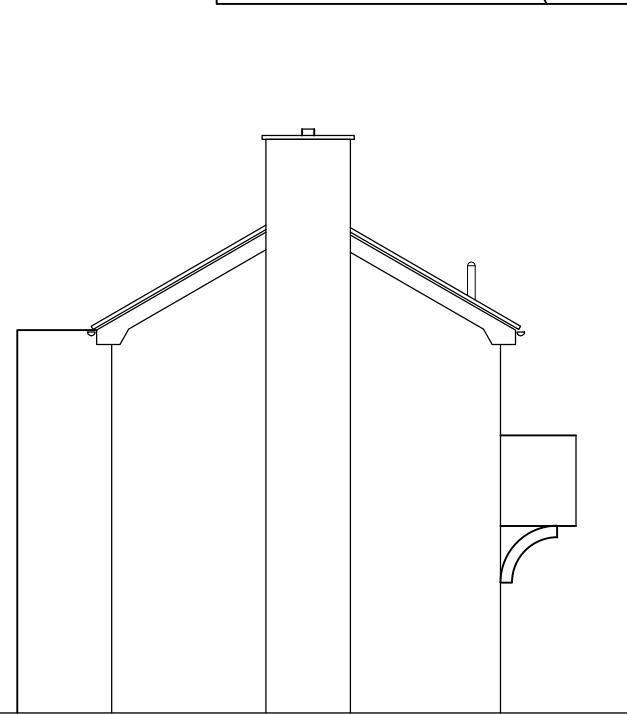

Existing Side North Elevation
Scale 1:100



Rev	Description	By	Date
A	First Issue	DRH	15/03/21
<p>Title Existing Elevations and Block Plan</p>			
<p>Drawn By DRH</p>		<p>Scale Varies @A3</p>	<p>Date Created 15/03/21</p>
<p>Document Number ABH-001A</p>			