





Proposed Front West Elevation
Scale 1:100

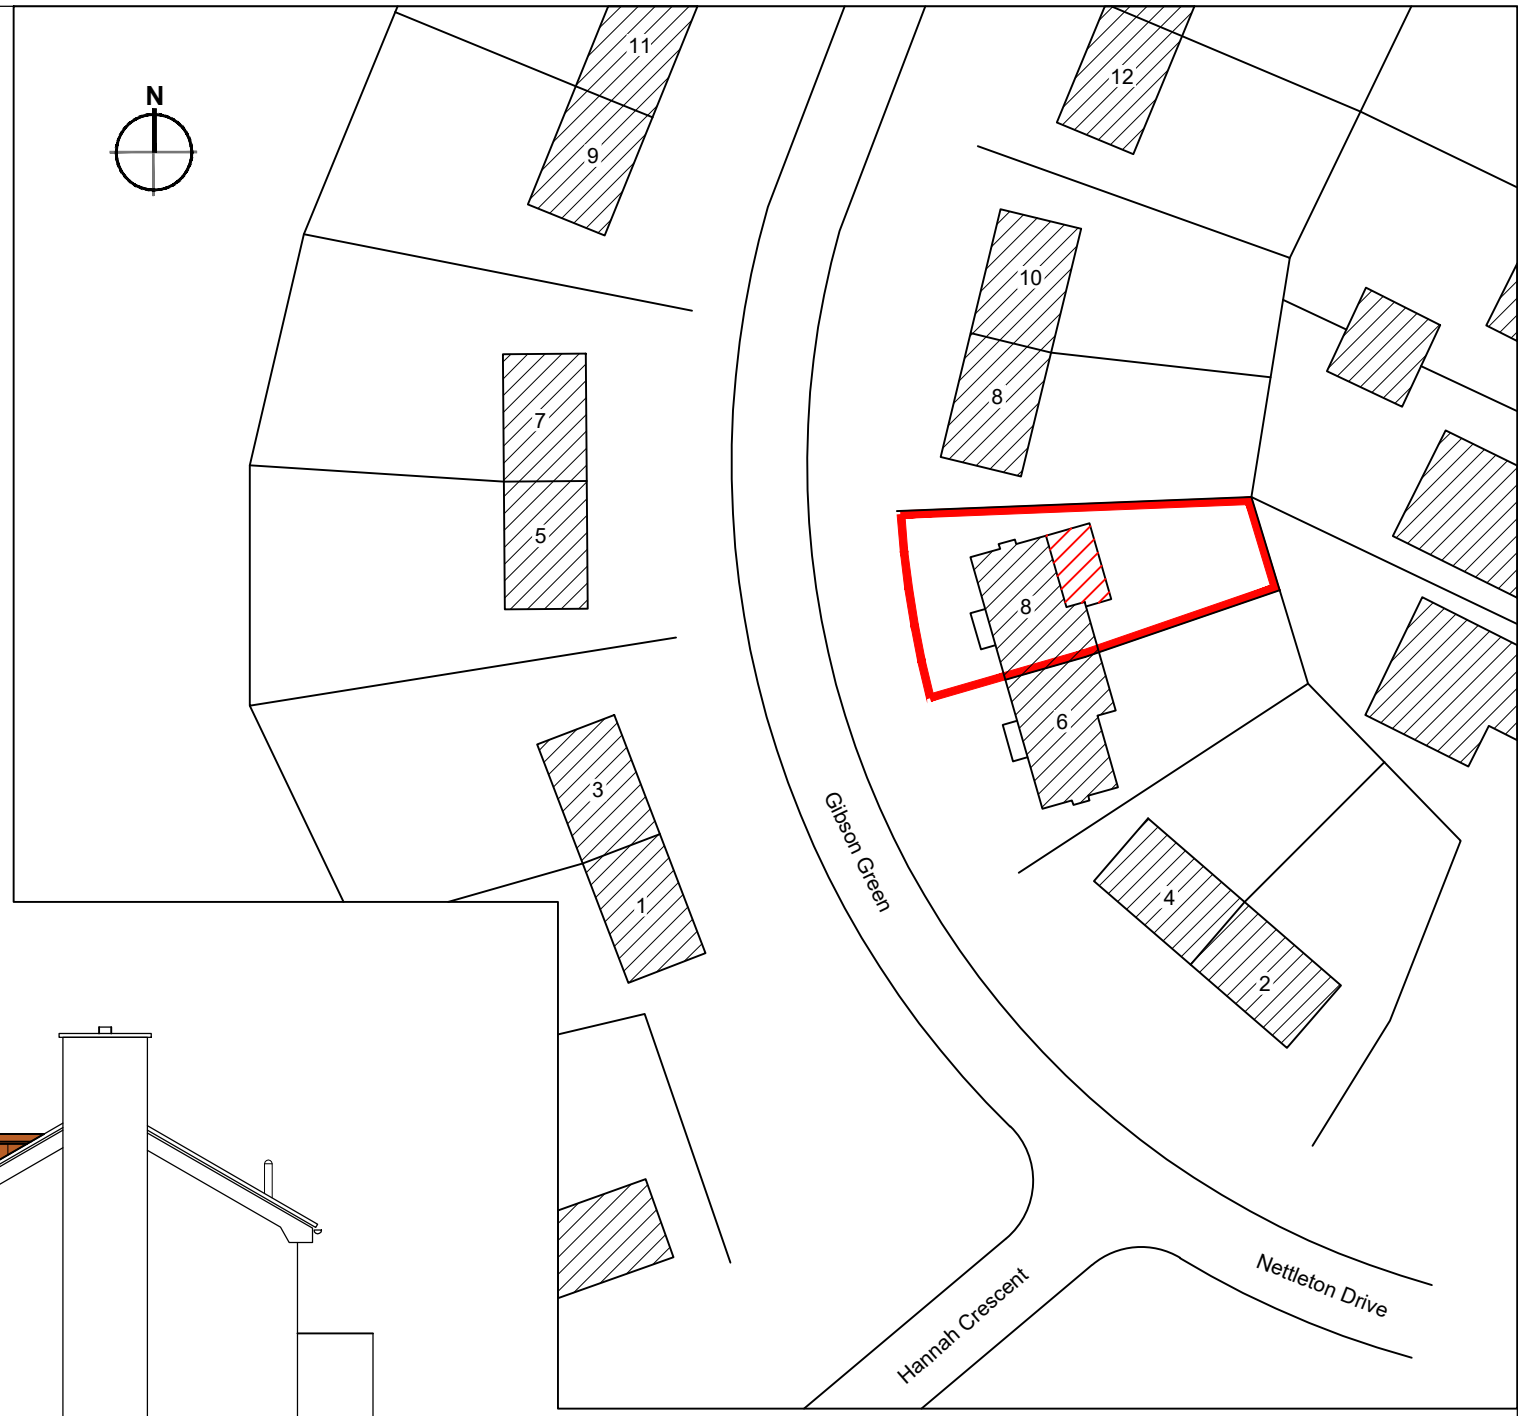

Proposed Block Plan
Scale 1:500



Proposed Rear East Elevation
Scale 1:100

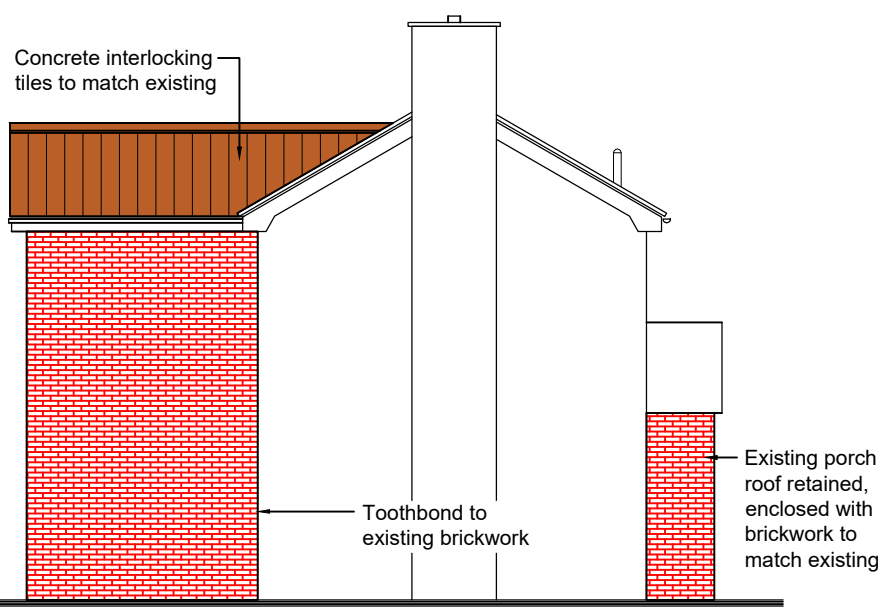

Proposed Side North Elevation
Scale 1:100



Rev	Description	By	Date
A	First Issue	DRH	15/03/21

Title			Proposed Elevations and Block Plan
Drawn By	Scale	Date Created	
DRH	Varies @A3	15/03/21	
Document Number			
ABH-002A			