




NOTE - Do not scale this drawing.
 All proposed works, materials and components are to comply with latest building regulations and be installed to manufacturers instructions. All dimensions have been checked on site before works. Dimensions marked * are approx only

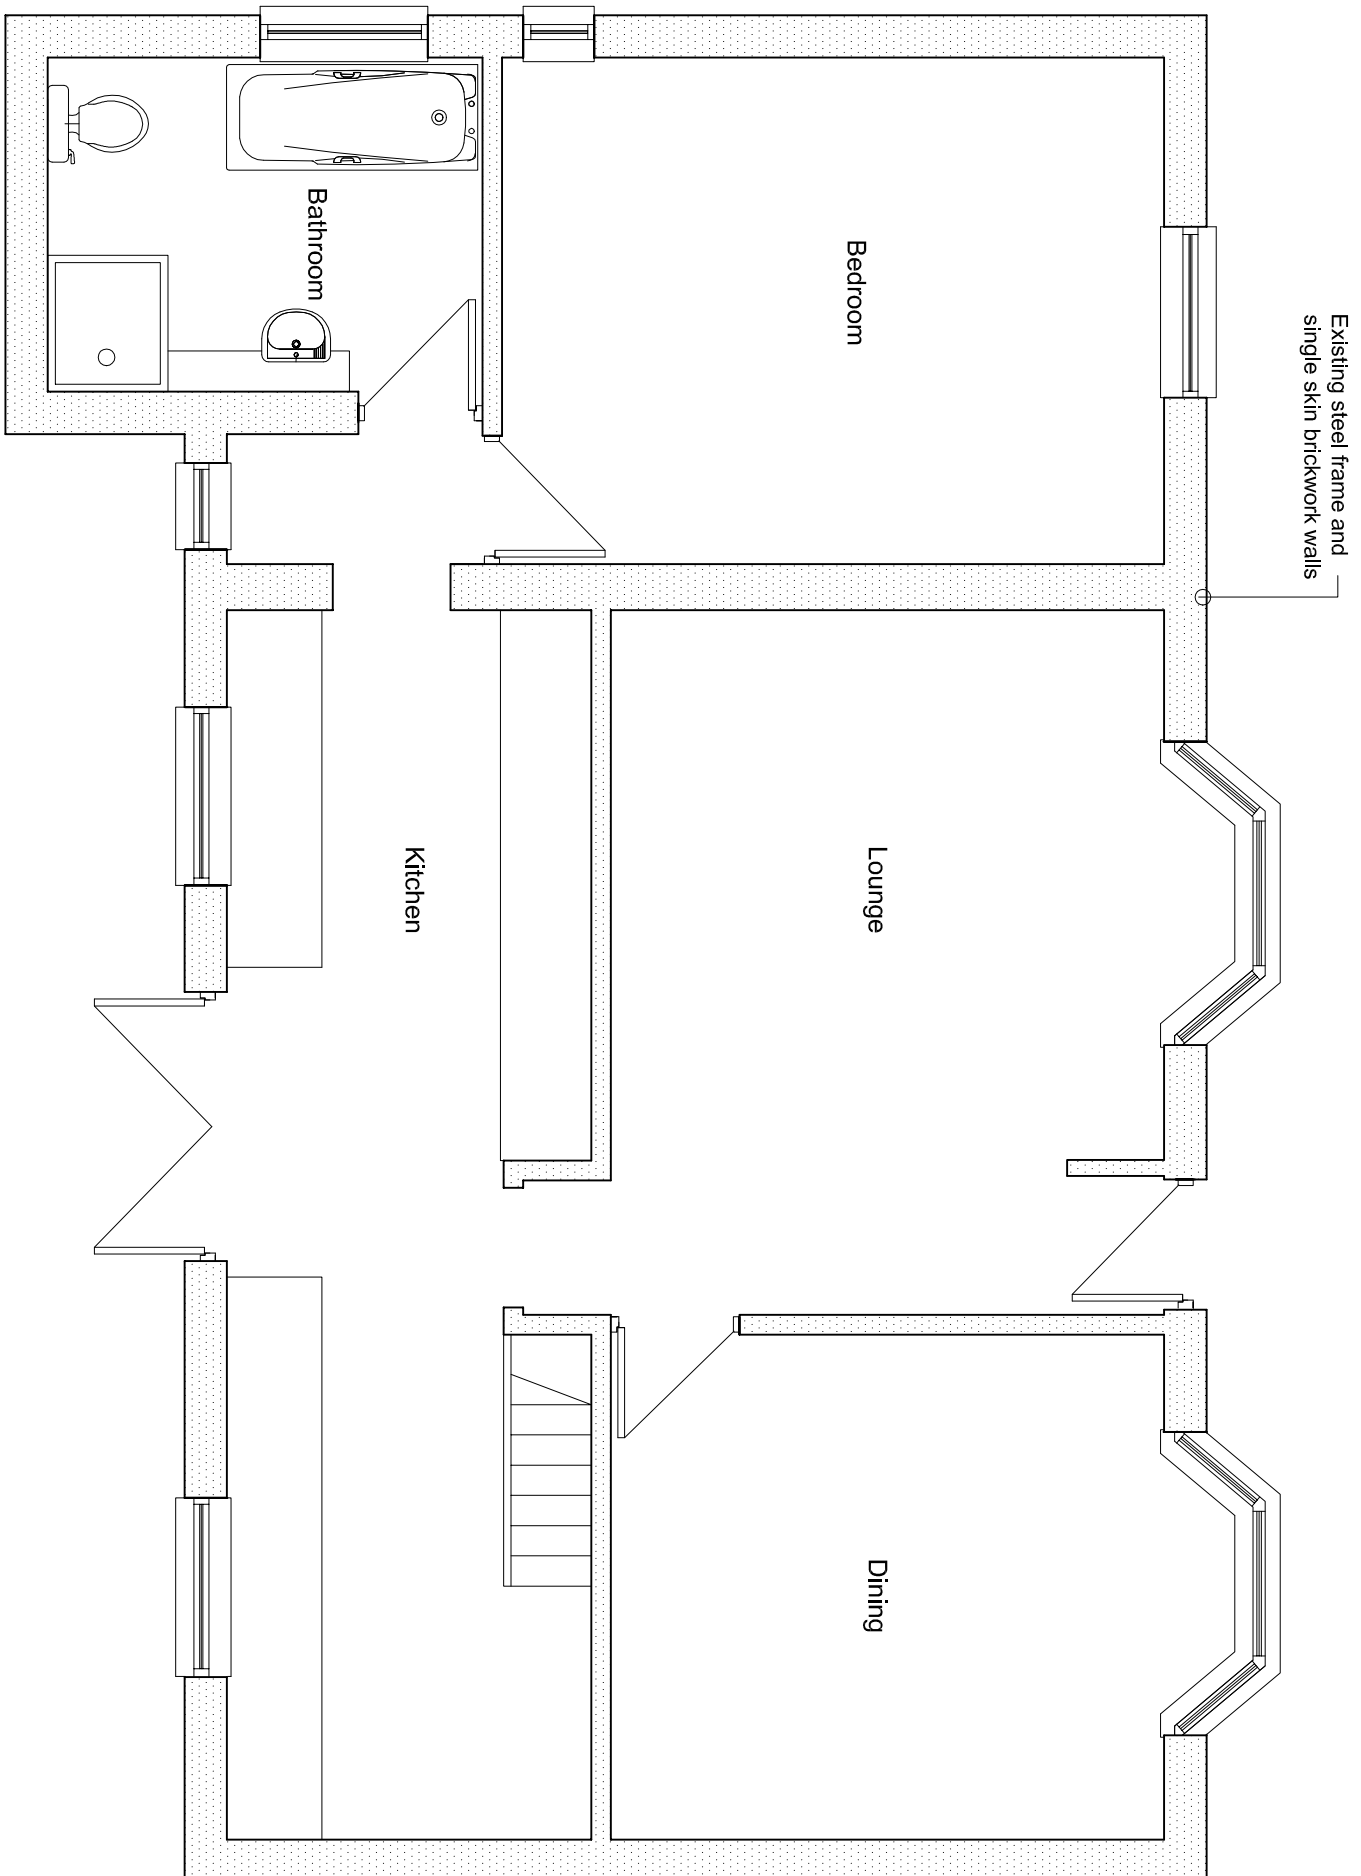


EXISTING GROUND FLOOR PLAN
 (SCALE 1:150)

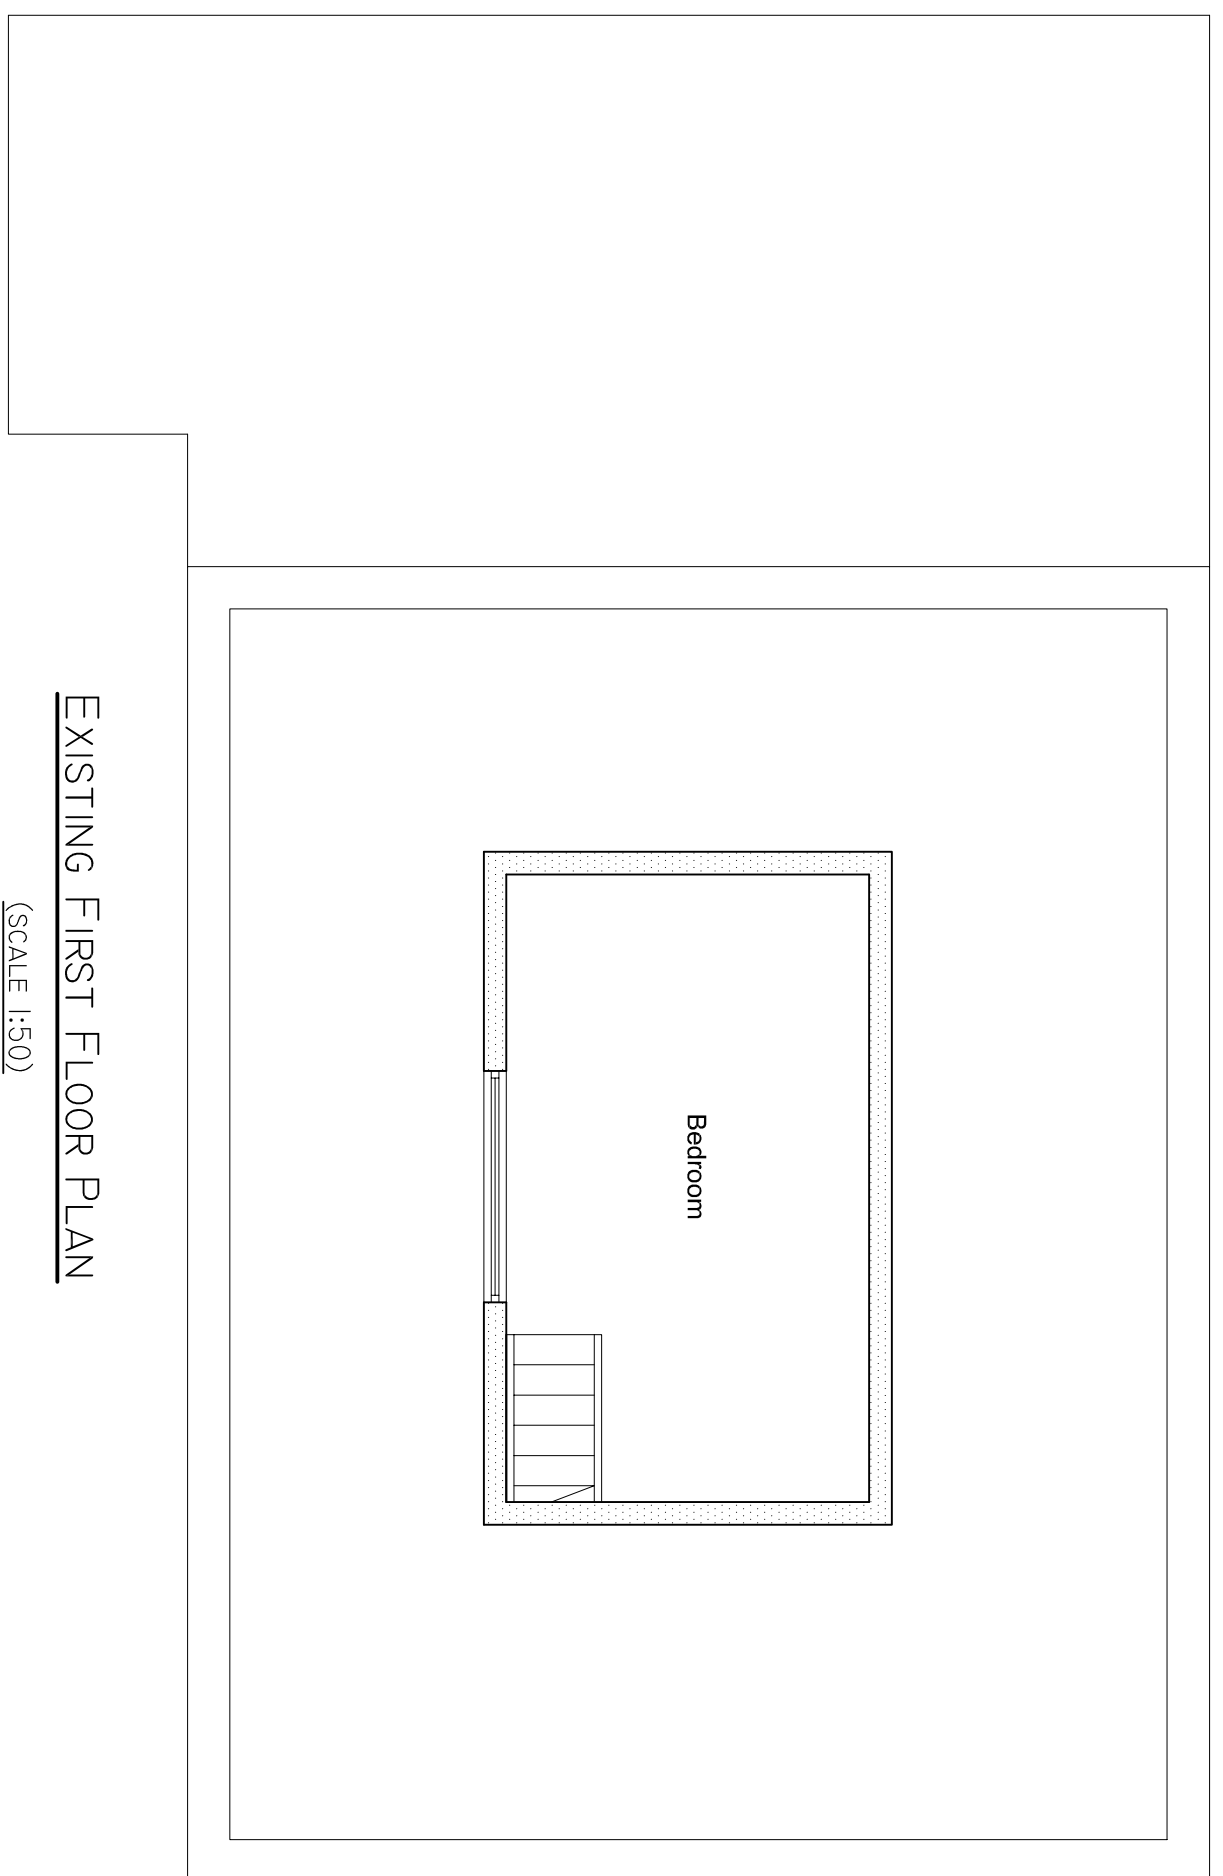


EXISTING FIRST FLOOR PLAN
 (SCALE 1:150)

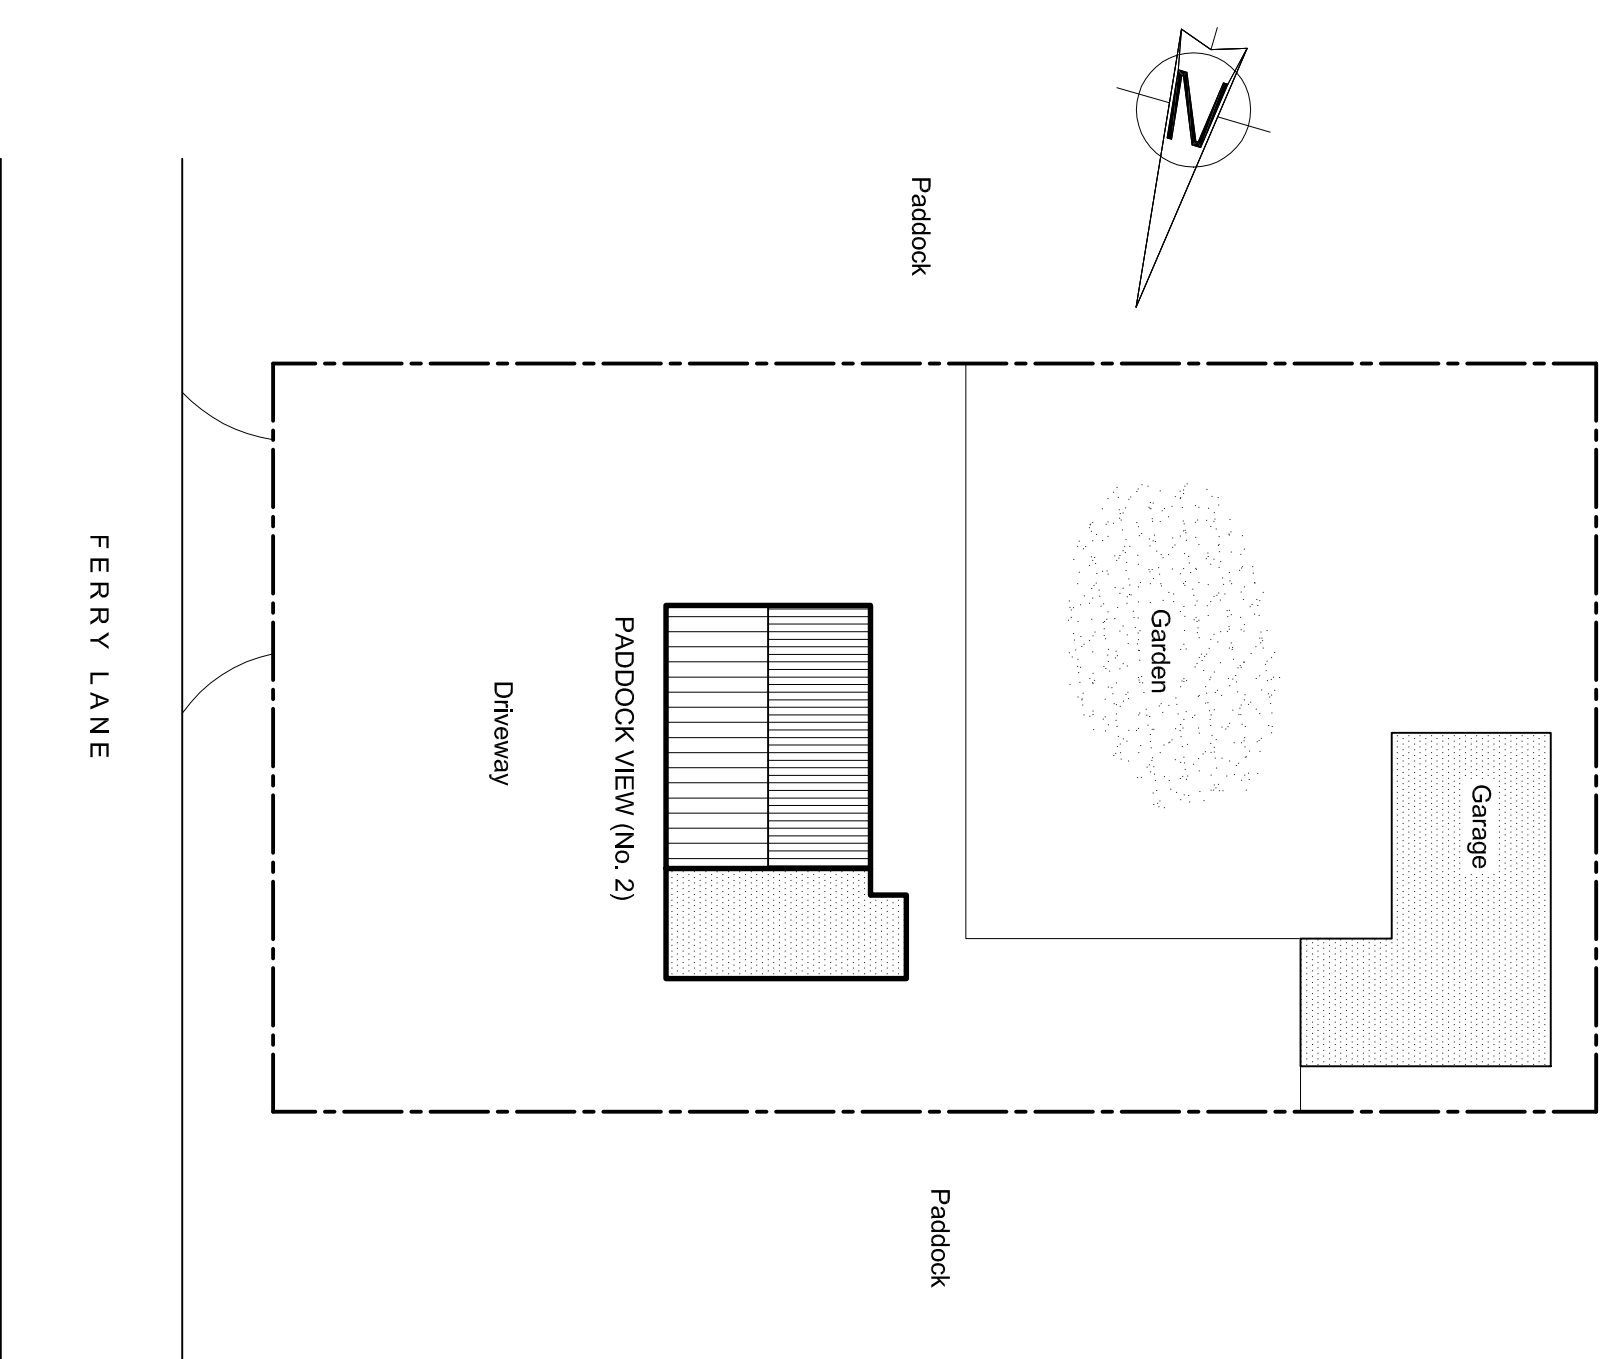


EXISTING BLOCK PLAN
 (SCALE 1:200)

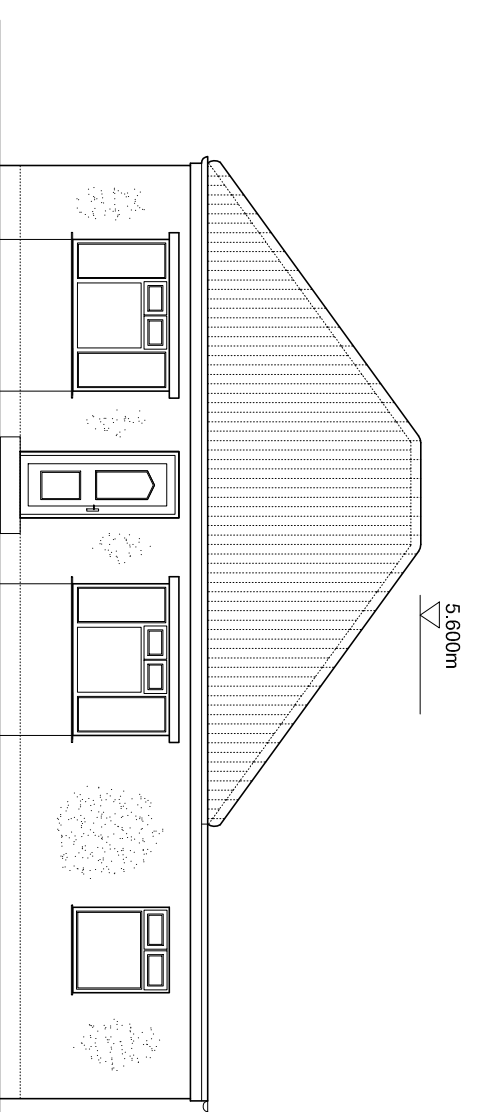


Front

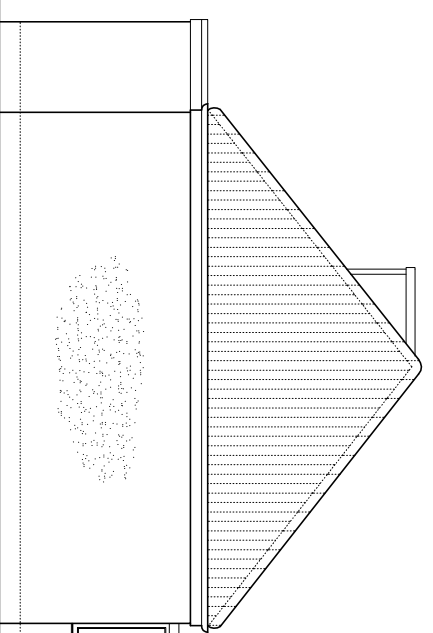

Side

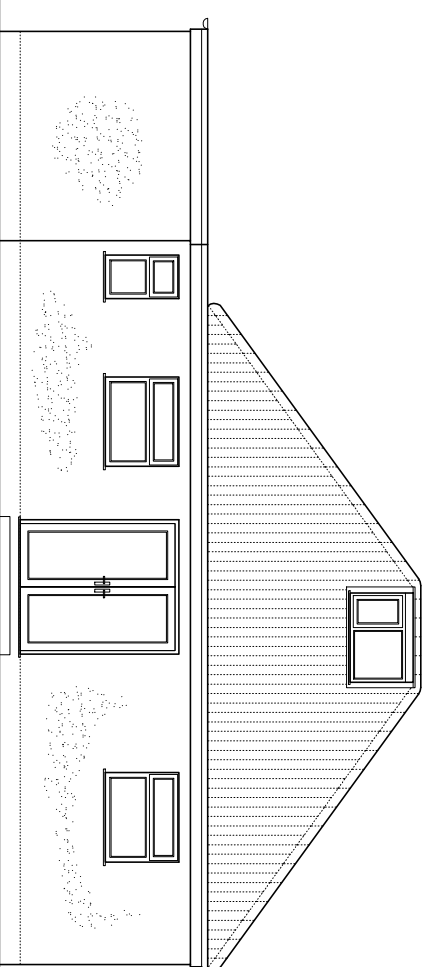

Rear

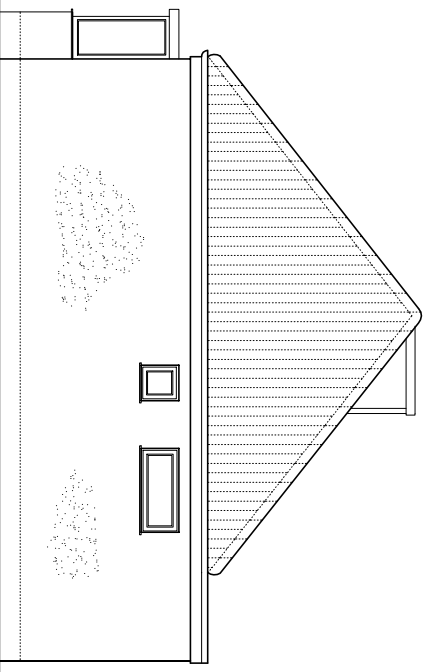

Side

Existing Elevations
 (SCALE 1:100)

WYNNE SZAT
 ARCHITECTURAL DESIGN SERVICE
 Tel: 01757 696672 email: architectural@wynneszat.com

CLIENT: MR GORDON HOCKING

PROJECT: PROPOSED REAR EXTENSION AND ROOF HEIGHT EXTENSION, PADDOCK VIEW, FERRY LANE, NORTH KYRE, LINDS LIND ADO

DATE: JUN 21
 SCALE: AS NOTED AT AI

DWG No: 21-0604-01
 DRAWN BY: WI

EXISTING PLANS AND ELEVATIONS