

ALL DIMENSIONS TO BE CHECKED ON SITE

**N. ANDREW WILDING**  
Architect, Design & Planning Consultant  
CITY DESIGNS  
3, Wasps Nest, Nocton Fen,  
Lincoln, Lincs. LN4 2AZ  
Tel/Fax: 01526 322281

EXTENSION TO EXIST. HOUSE  
5, BECK LANE, DIGBY, LINCOLN.  
MR & MRS. RAMM  
SCHEME DRG. No. 4  
1:100, 1:200  
DATE 30/6/2021  
DRG. REF. 2021.17.A



PROPOSED ELEVATIONS  
1:100

METROTILE ROOF SHEETING  
SHINGLE PROFILE, COLOUR  
CHARCOAL GREY + WITH 2 No.  
INSET GLASS PANELS.

REV. A. 3/7/2021

UPVC FRAMES  
GREY FOIL  
FINISH  
RENDER  
GREY




APPROX. 3000

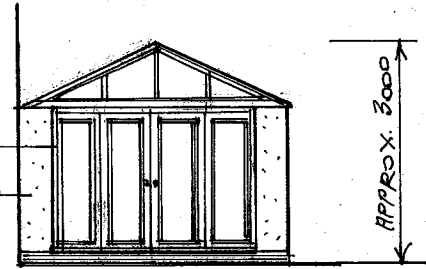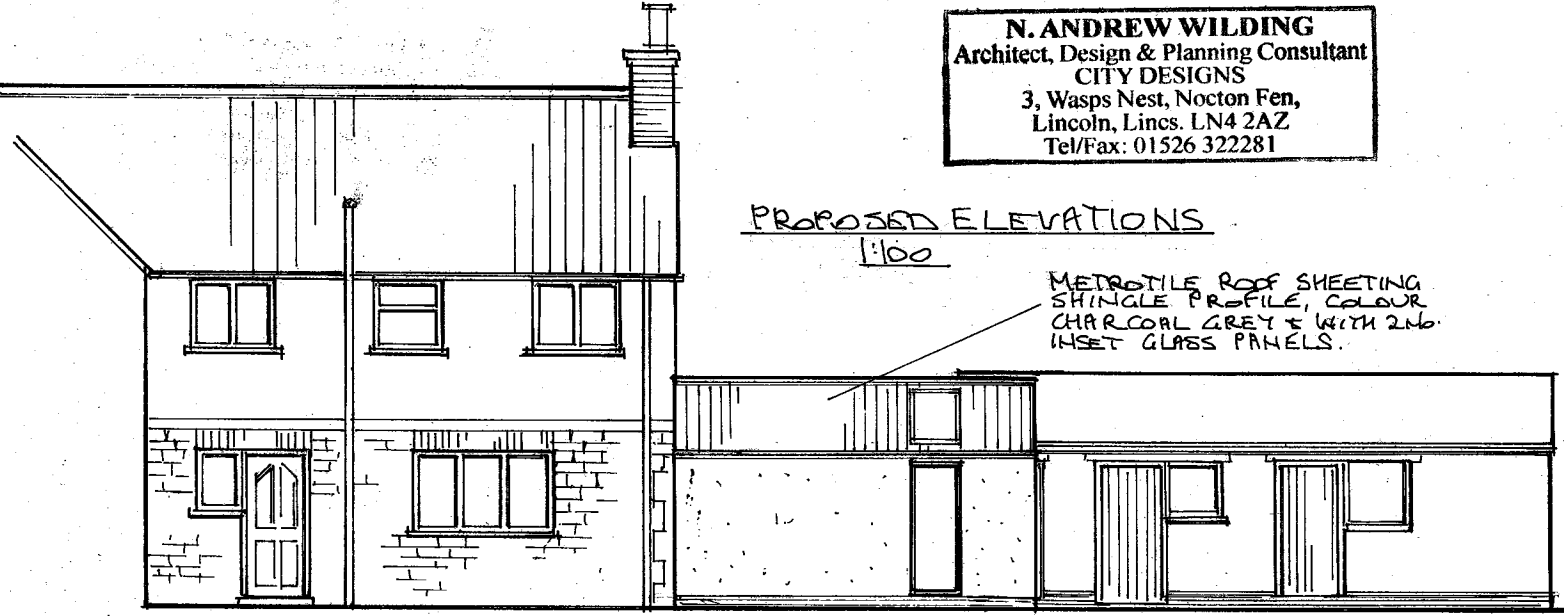

SIDE

EXTENSION 4750

ELEVATION TO LOUNGE

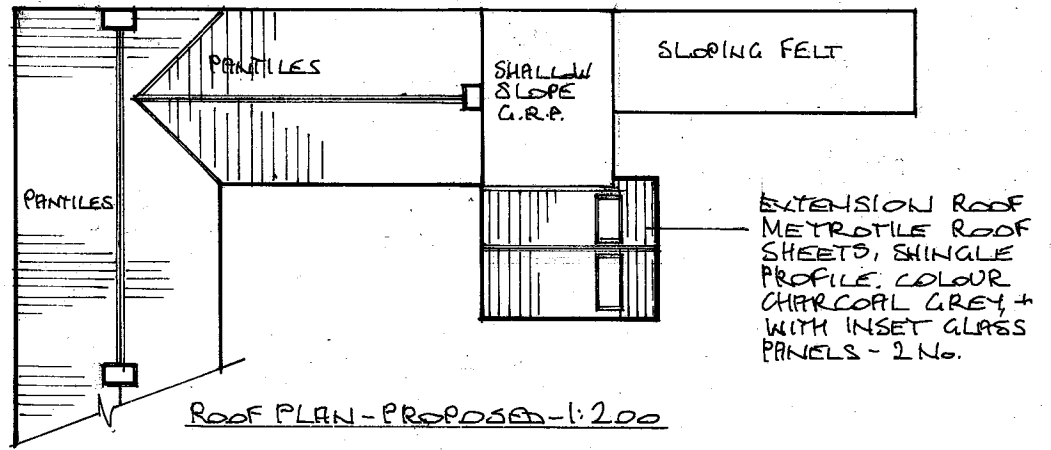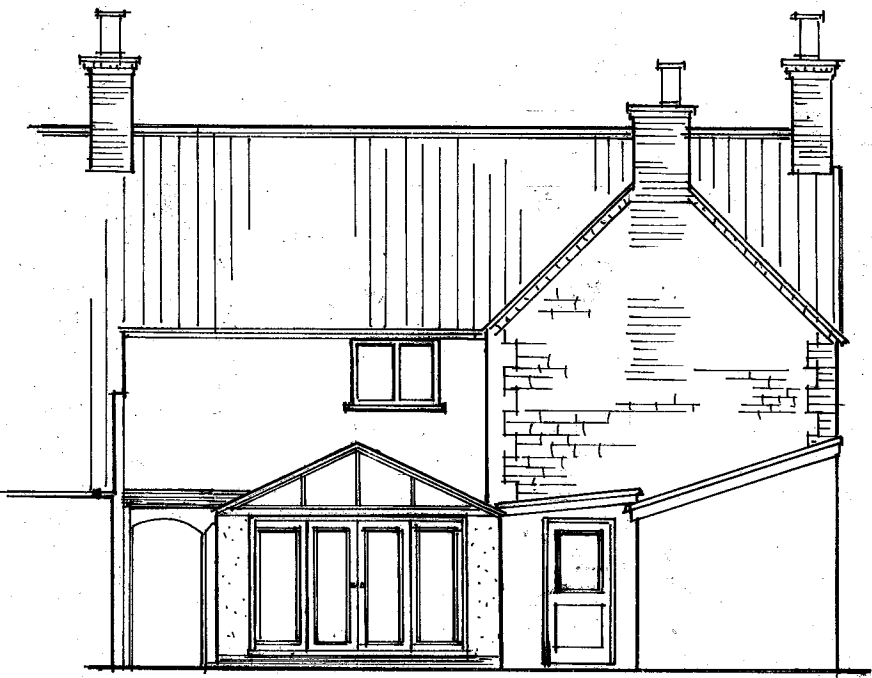 

ROOF PLAN - PROPOSED - 1:200

REAR

EXTENSION 3800

EXTENSION ROOF  
METROTILE ROOF  
SHEETS, SHINGLE  
PROFILE, COLOUR  
CHARCOAL GREY +  
WITH INSET GLASS  
PANELS - 2 No.