



PLOT 94

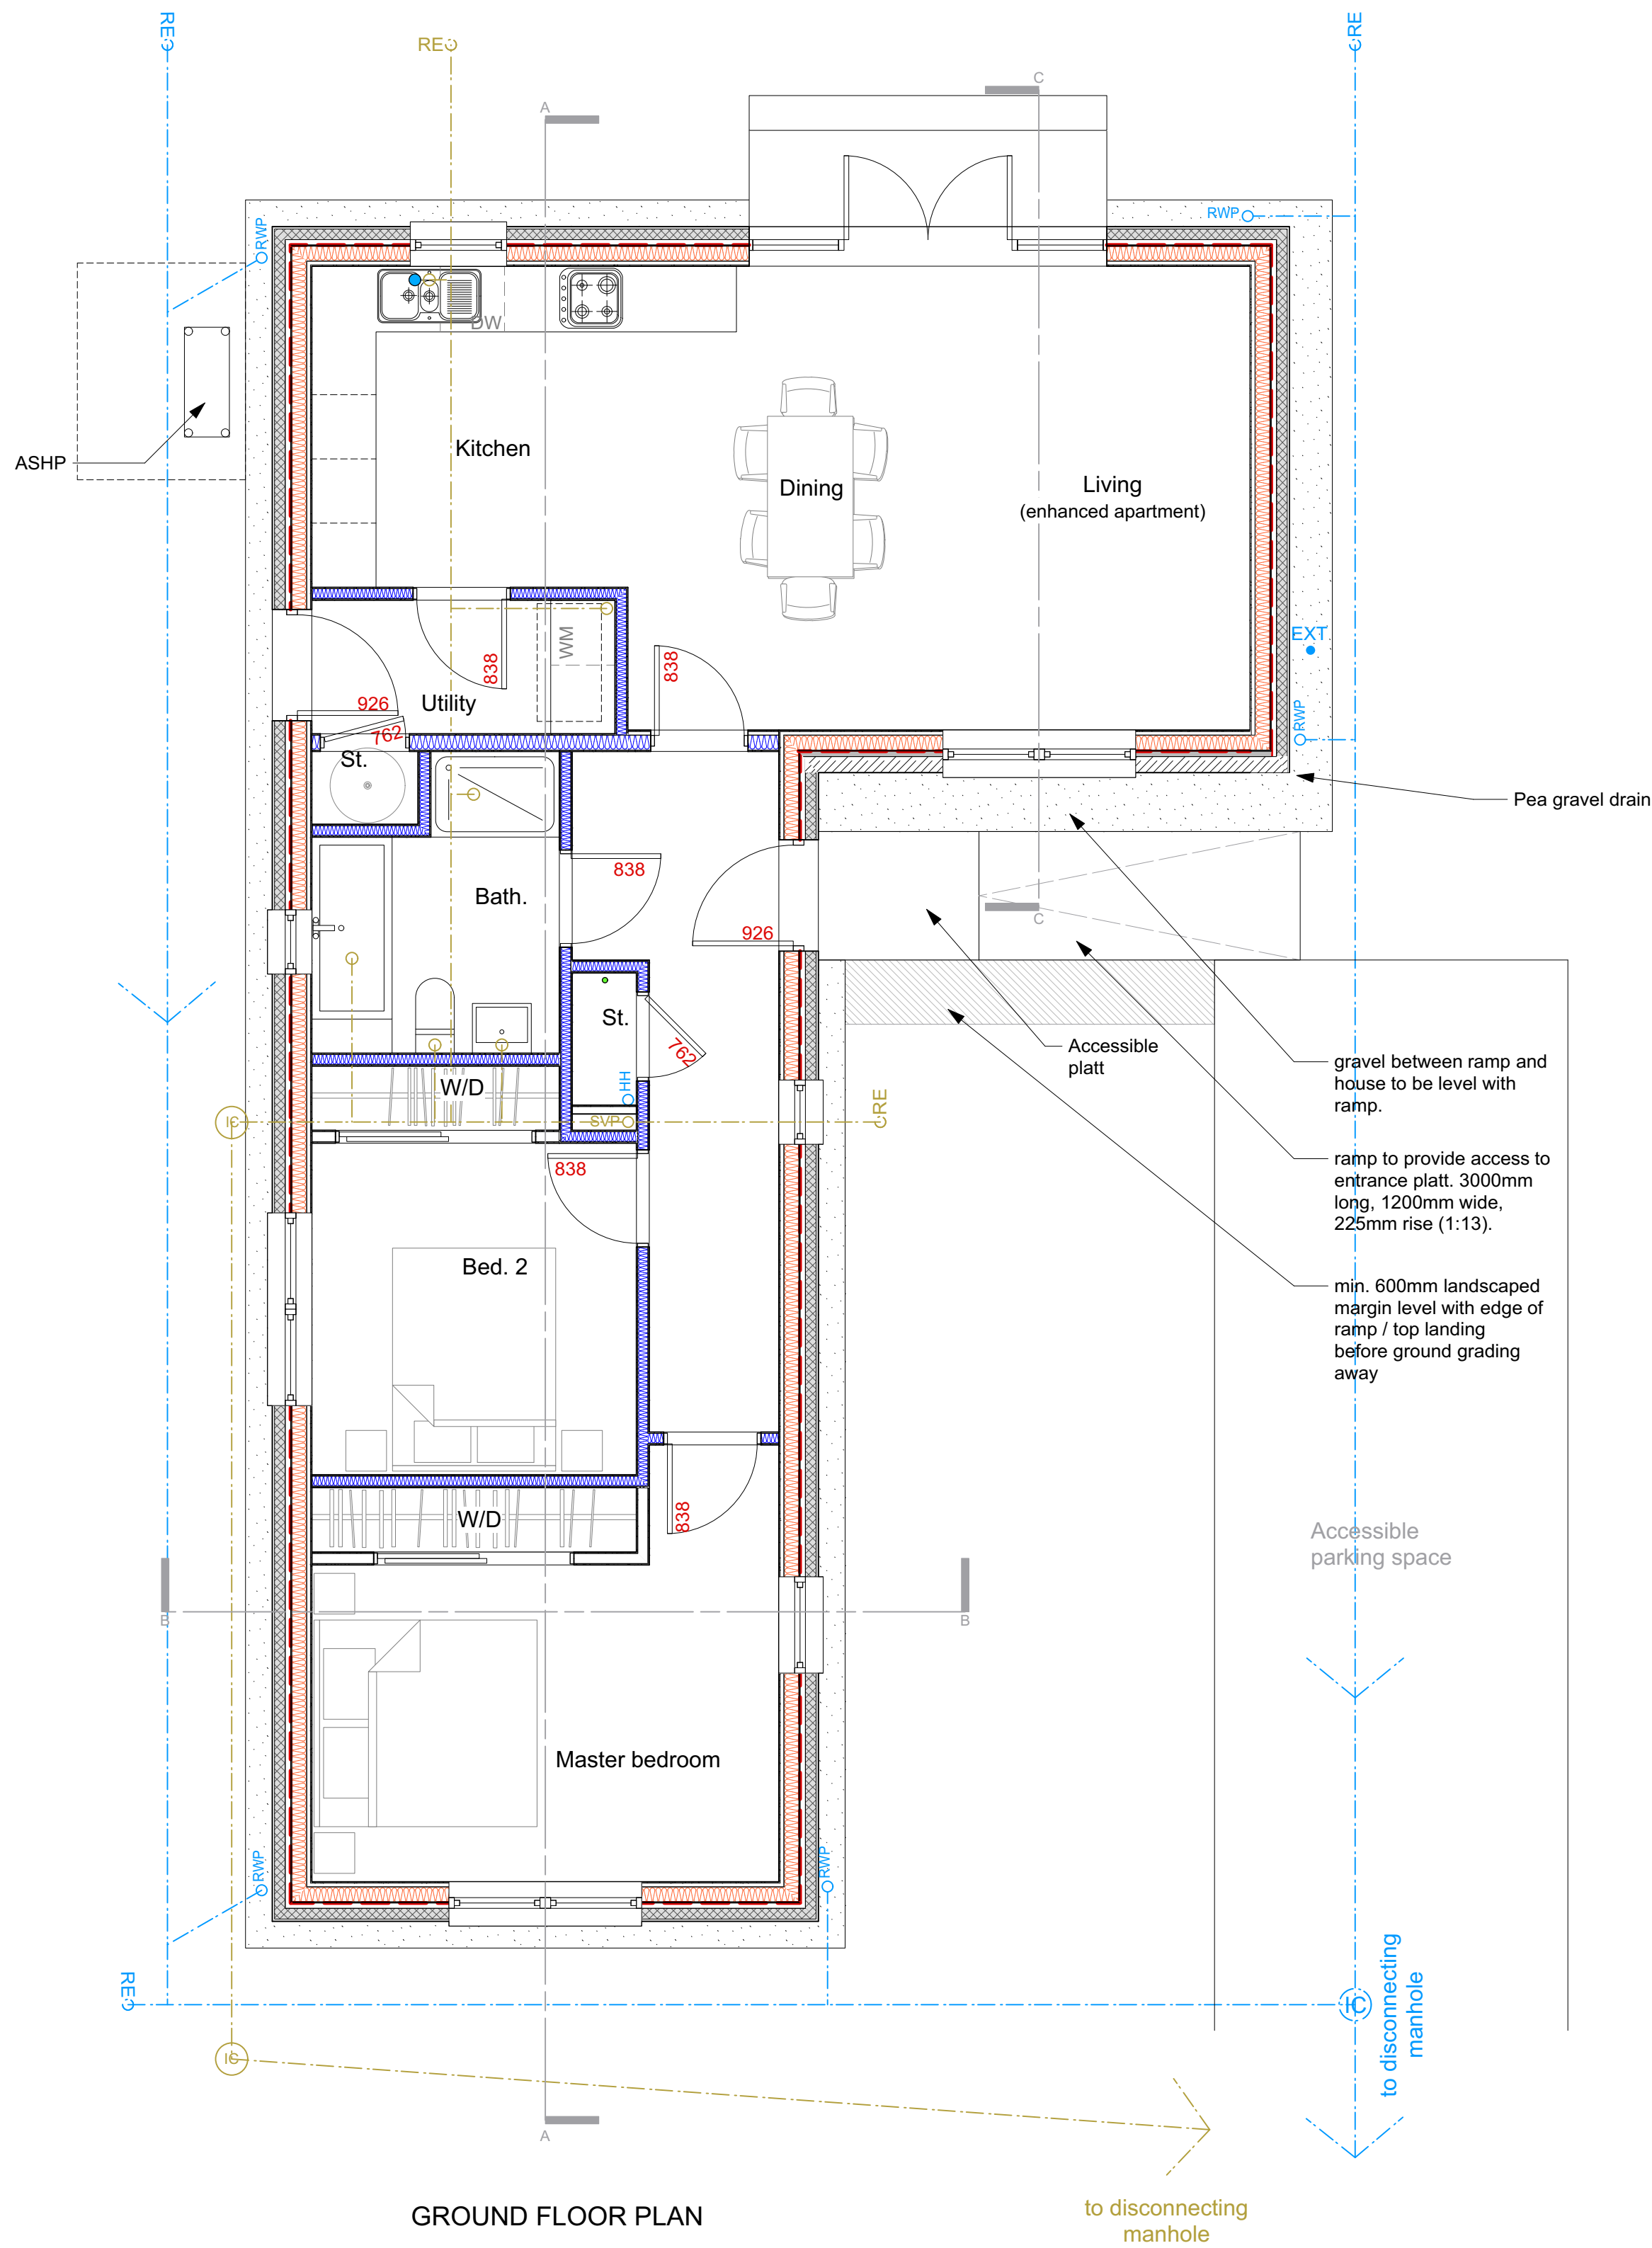

Note: Dwelling will be more than 1m away from boundaries in all directions

Rev	Date	Changes

 

Scale 1:50

FOR FUTHER DETAILS PLEASE REFER TO SPECIFICATION

<b>kerry smith architects</b> 4 John Street Montrose Angus DD10 8LY Tel: 01674 660516 info@kerrysmitharchitects.co.uk					
<b>Project:</b> St Cyrus Housing Development		<b>Address:</b> St. Cyrus		<b>Client:</b> Snowdrop Developments	
<b>Drawing Title:</b> Ground Floor Plan		<b>Job No. / Stage / Dwg. No</b> <b>321/P94/E02</b>			
<b>Scale:</b> 1:50 @ A2	<b>Date:</b> July 2021	<b>Drawn by:</b> SA	<b>Checked by:</b> DS	<b>Revision:</b> ★	
This drawing is the copyright of kerry smith architects. This drawing is to be read in conjunction with the consultant's drawings, any discrepancies must be referred to the architect. Do not scale off these drawings					