




PLOT 94

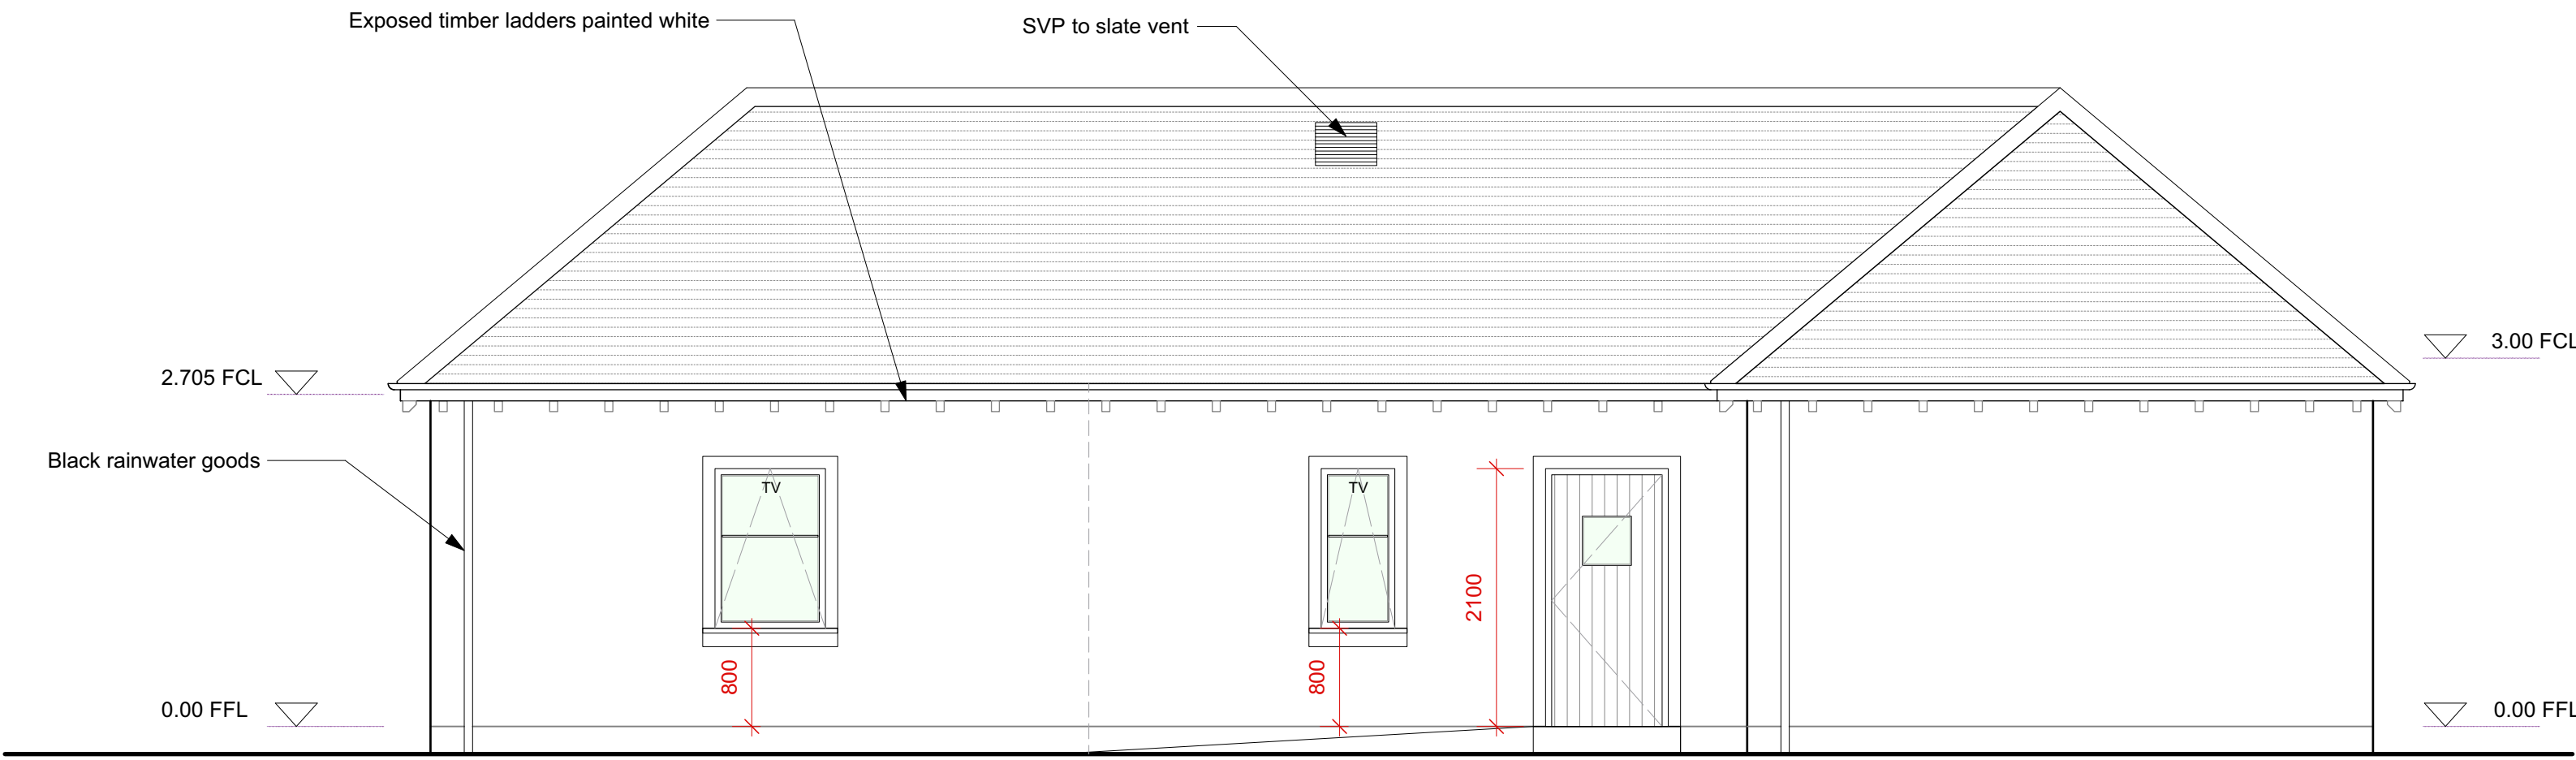


SIDE ELEVATION

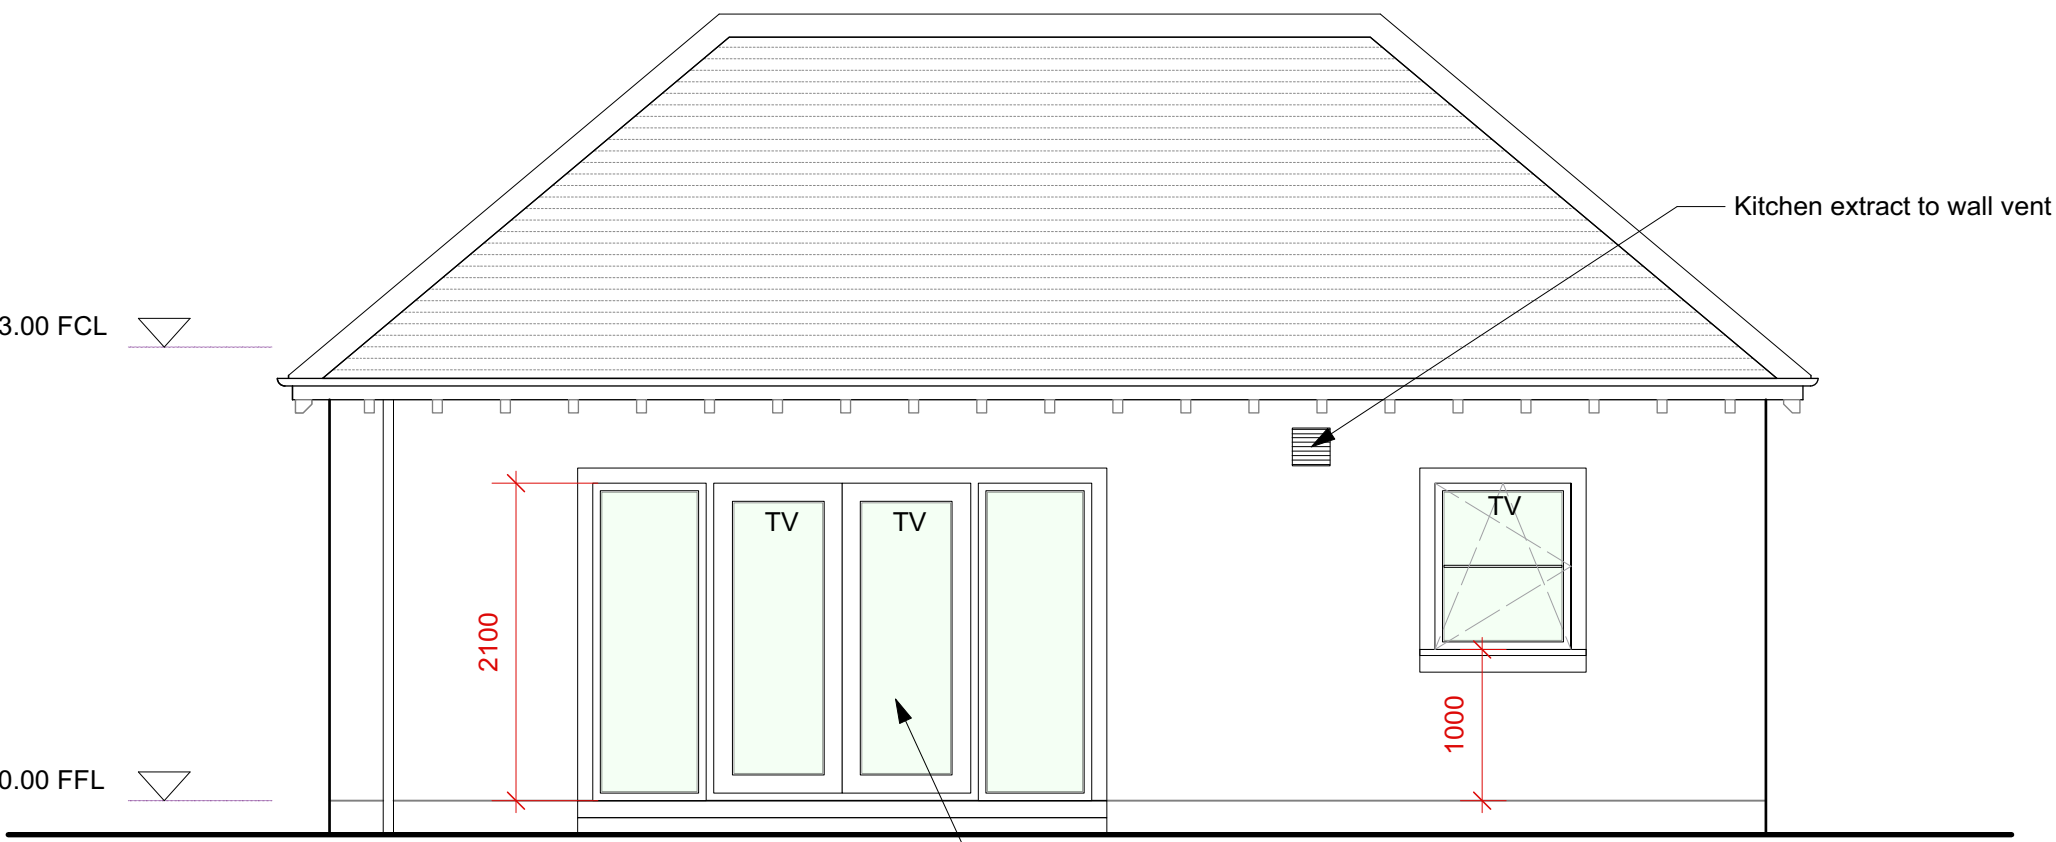

REAR ELEVATION

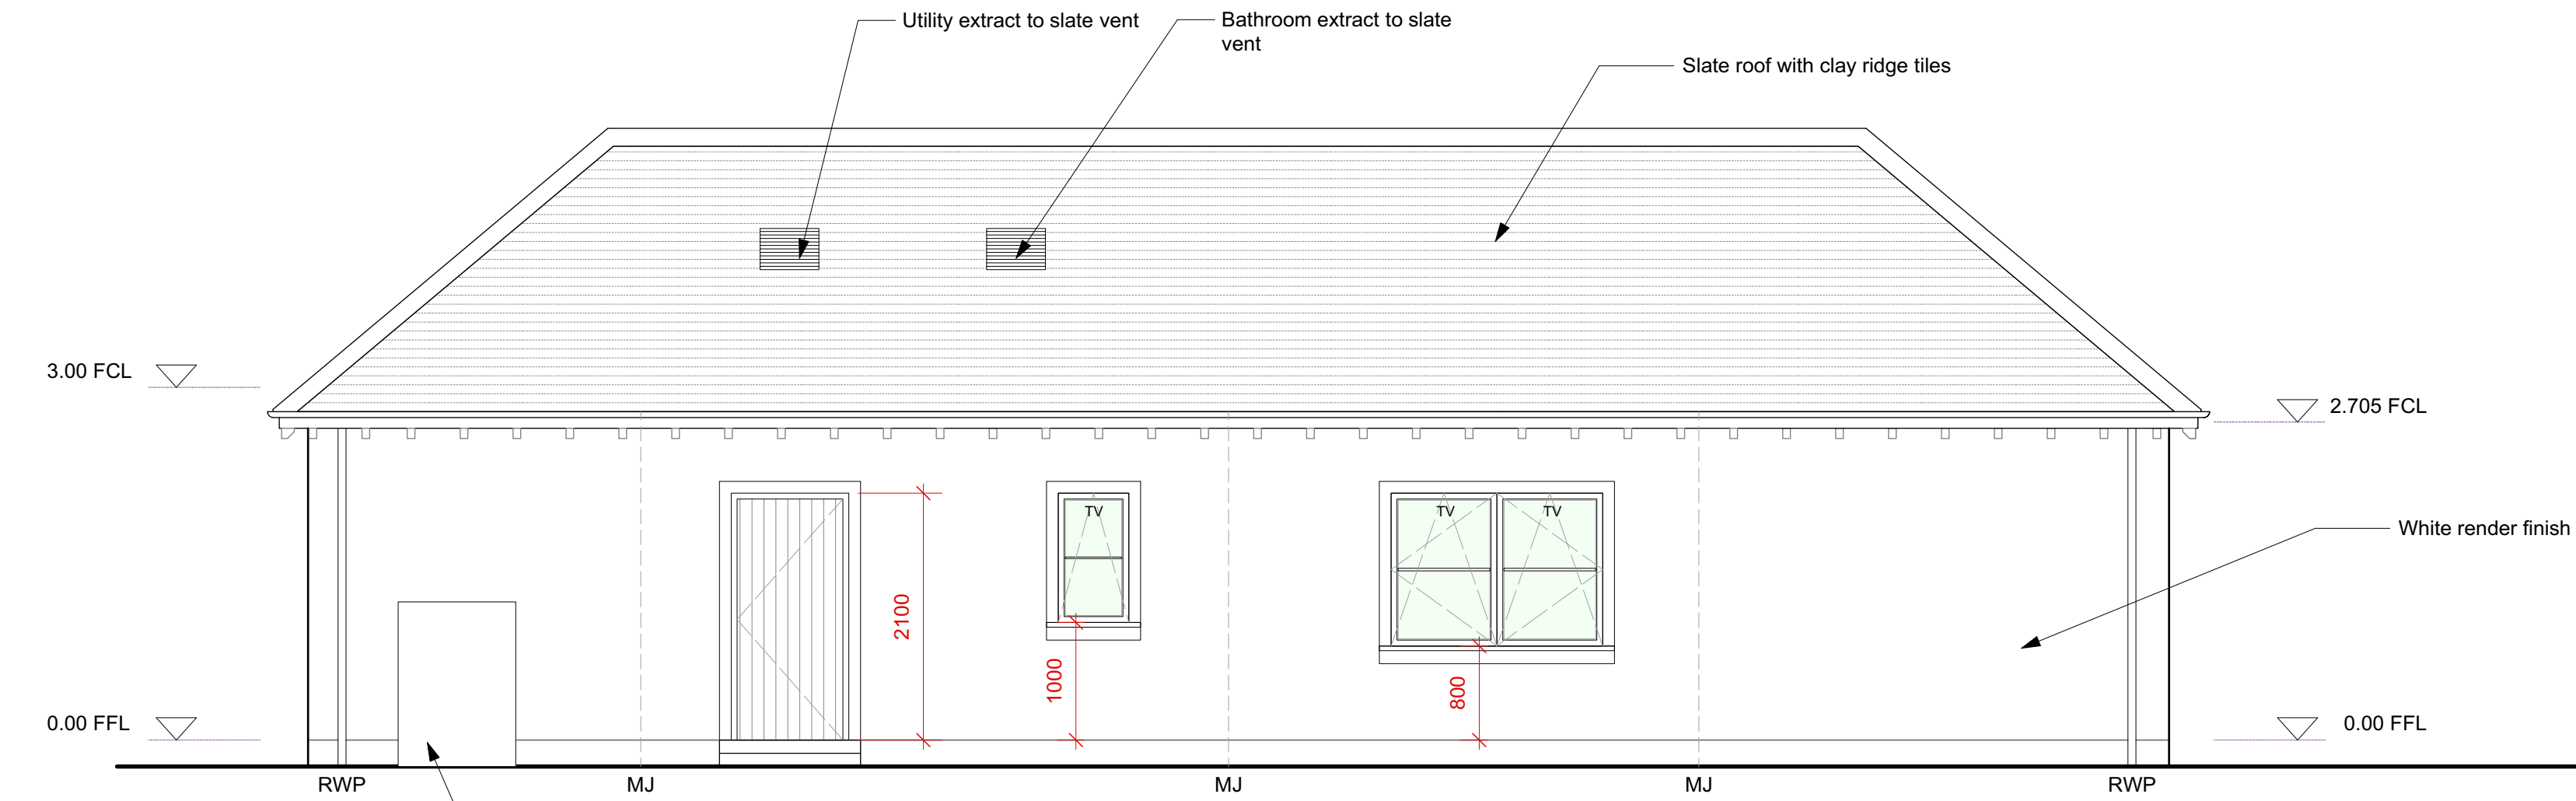

SIDE ELEVATION

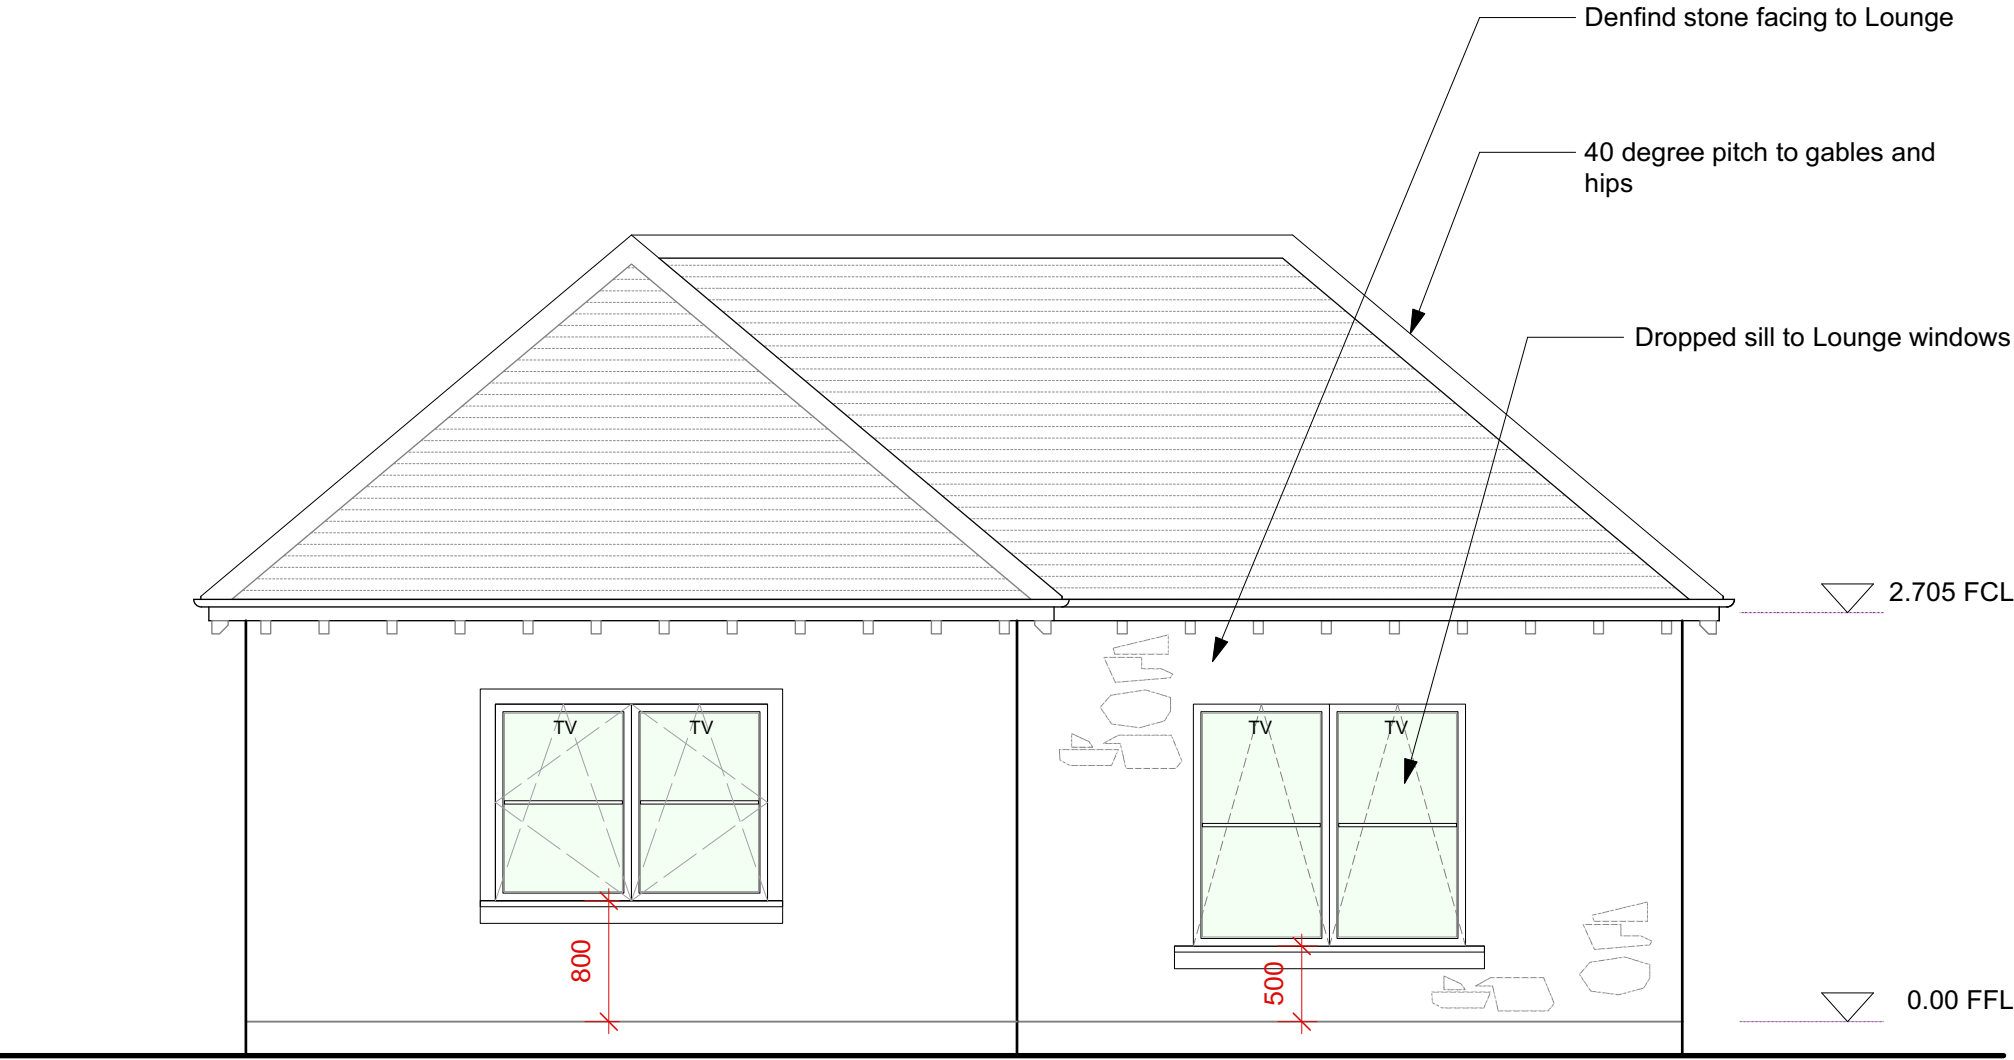

FRONT ELEVATION

Rev	Date	Changes

kerry smith architects					
4 John Street Montrose Angus DD10 8LY Tel: 01674 660516 info@kerrysmitharchitects.co.uk					
Project: St Cyrus Housing Development	Address: St. Cyrus		Client: Snowdrop Developments		Drawing Title: Elevations
	Scale: 1:50 @ A1 / 1:100 @ A3	Date: July 2021	Drawn by: SA	Checked by: DS	Revision: ★
Job No. / Stage / Dwg. No 321/P94/E04					
This drawing is the copyright of kerry smith architects. This drawing is to be read in conjunction with the consultant's drawings, any discrepancies must be referred to the architect. Do not scale off these drawings					