



External Materials


ROOF  
 BLUE / GREY SLATES TO MATCH  
 EXISTING /  
 BRICK UPVC GUTTERING ON  
 DARK GREY FASCIA, SOFFIT & BRICK  
 CHIMNEY ELEVATION  
 DARK GREY COMPOSITE  
 BOARDING  
 WINDOWS  
 DARK GREY FINISH UPVC UNITS  
 TO MATCH EXISTING

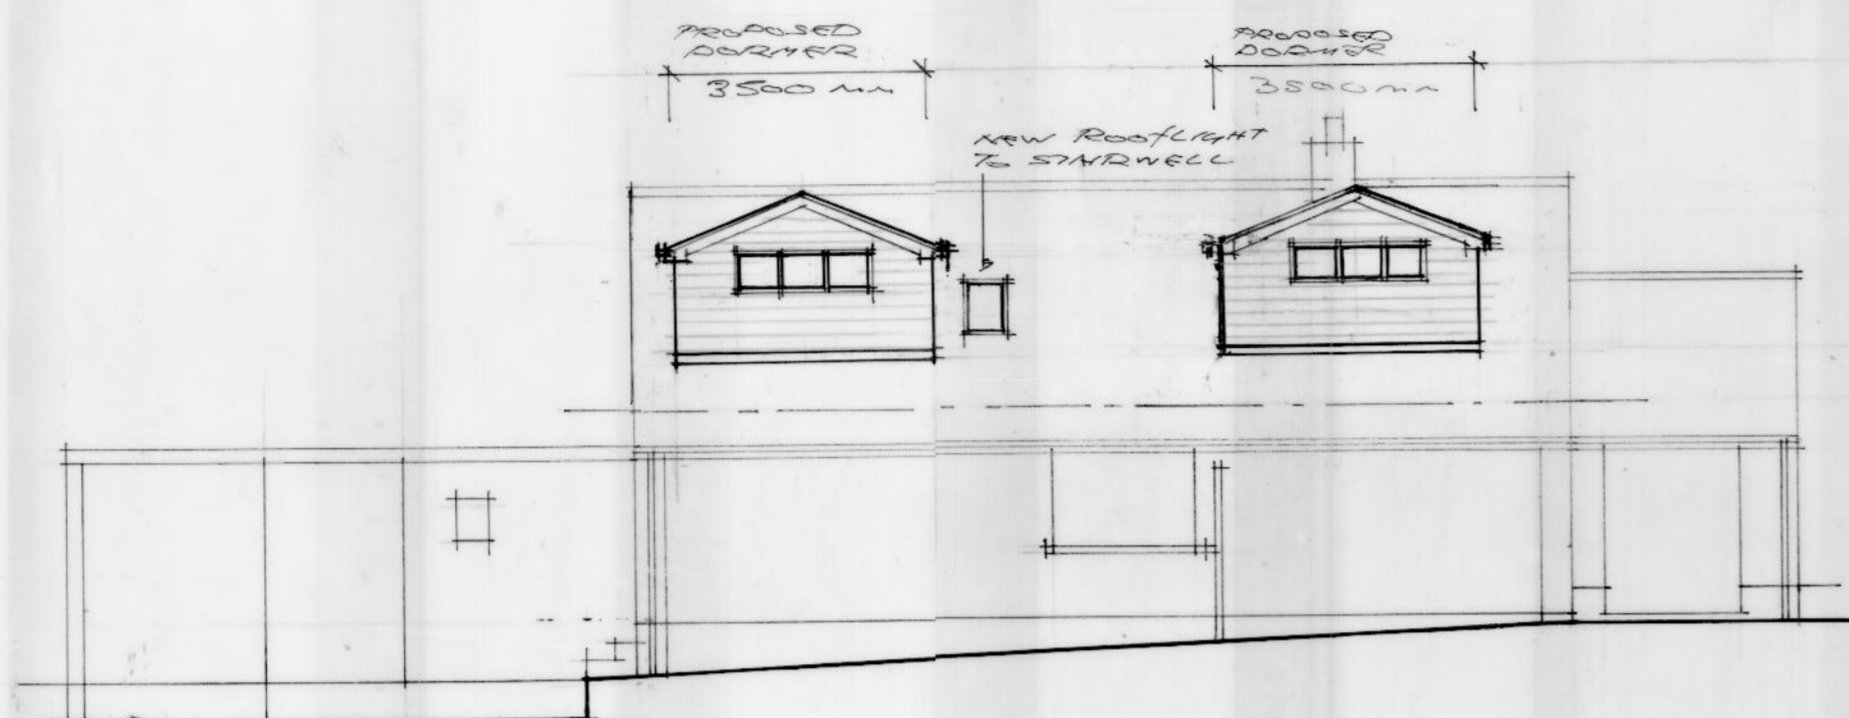


North (Rear) Elevation

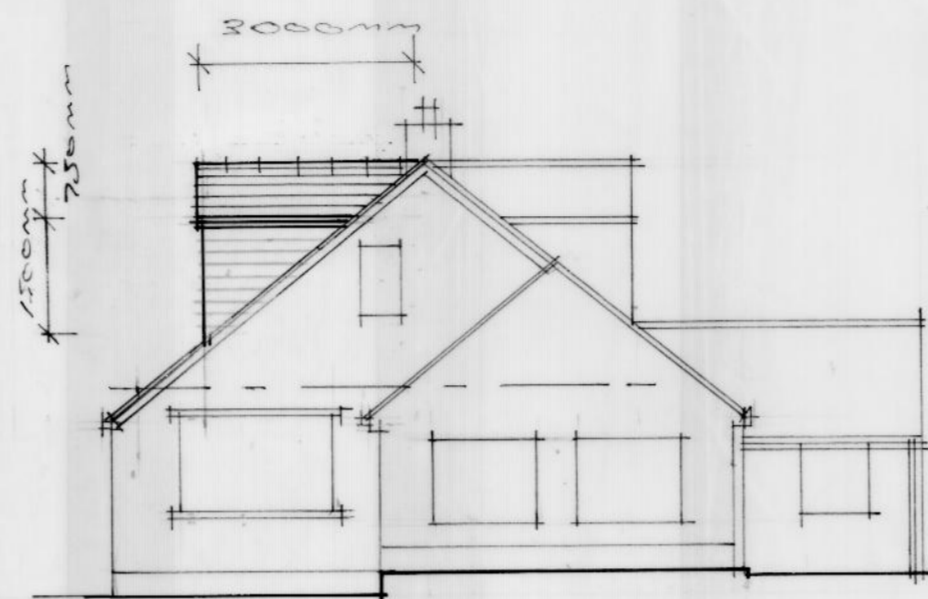


West (Side) Elevation

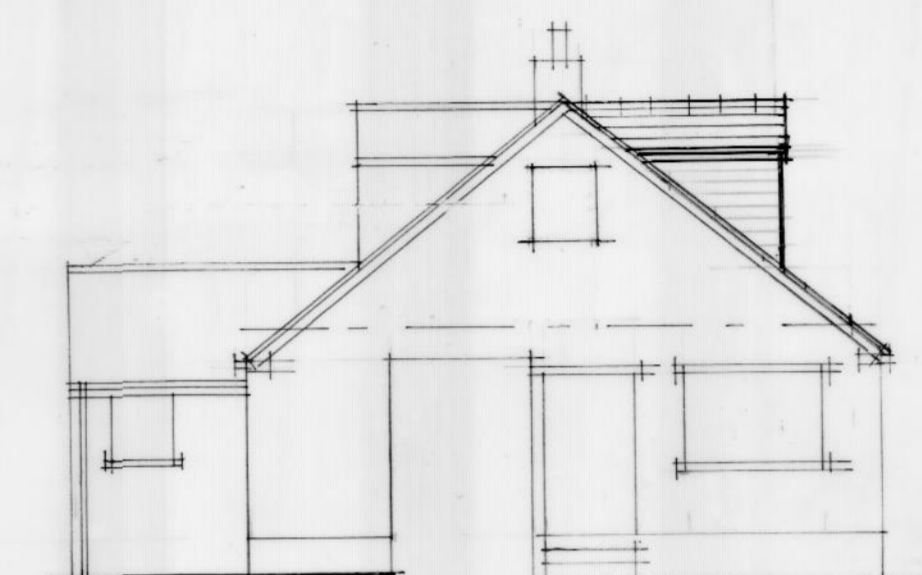

East (Side) Elevation

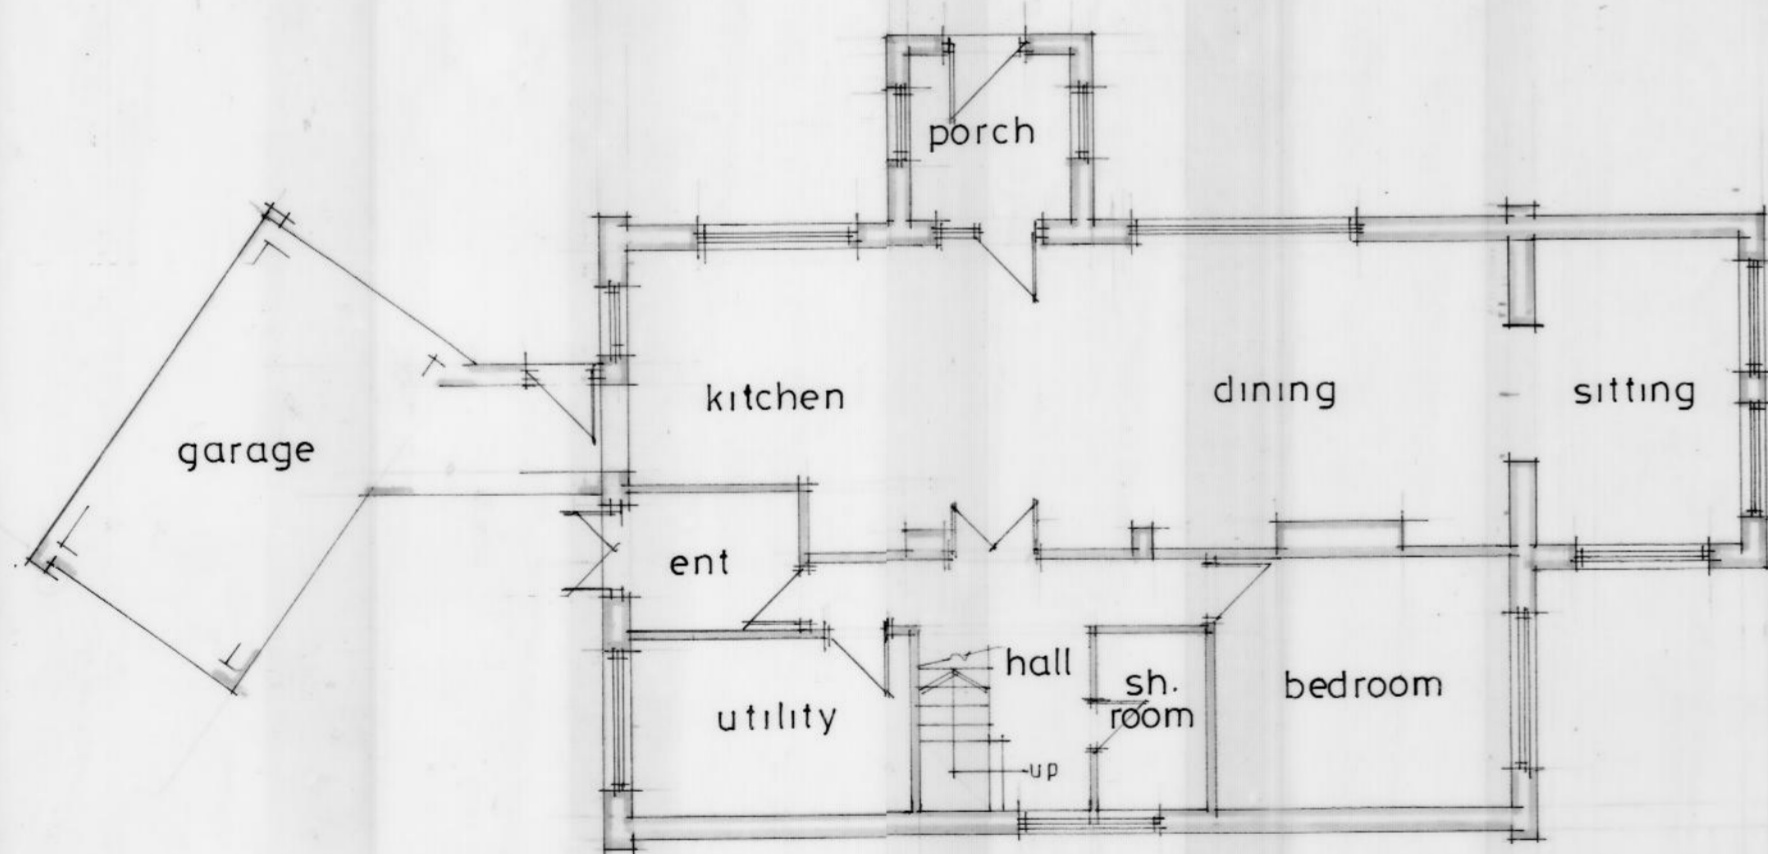

Ground Floor Plan

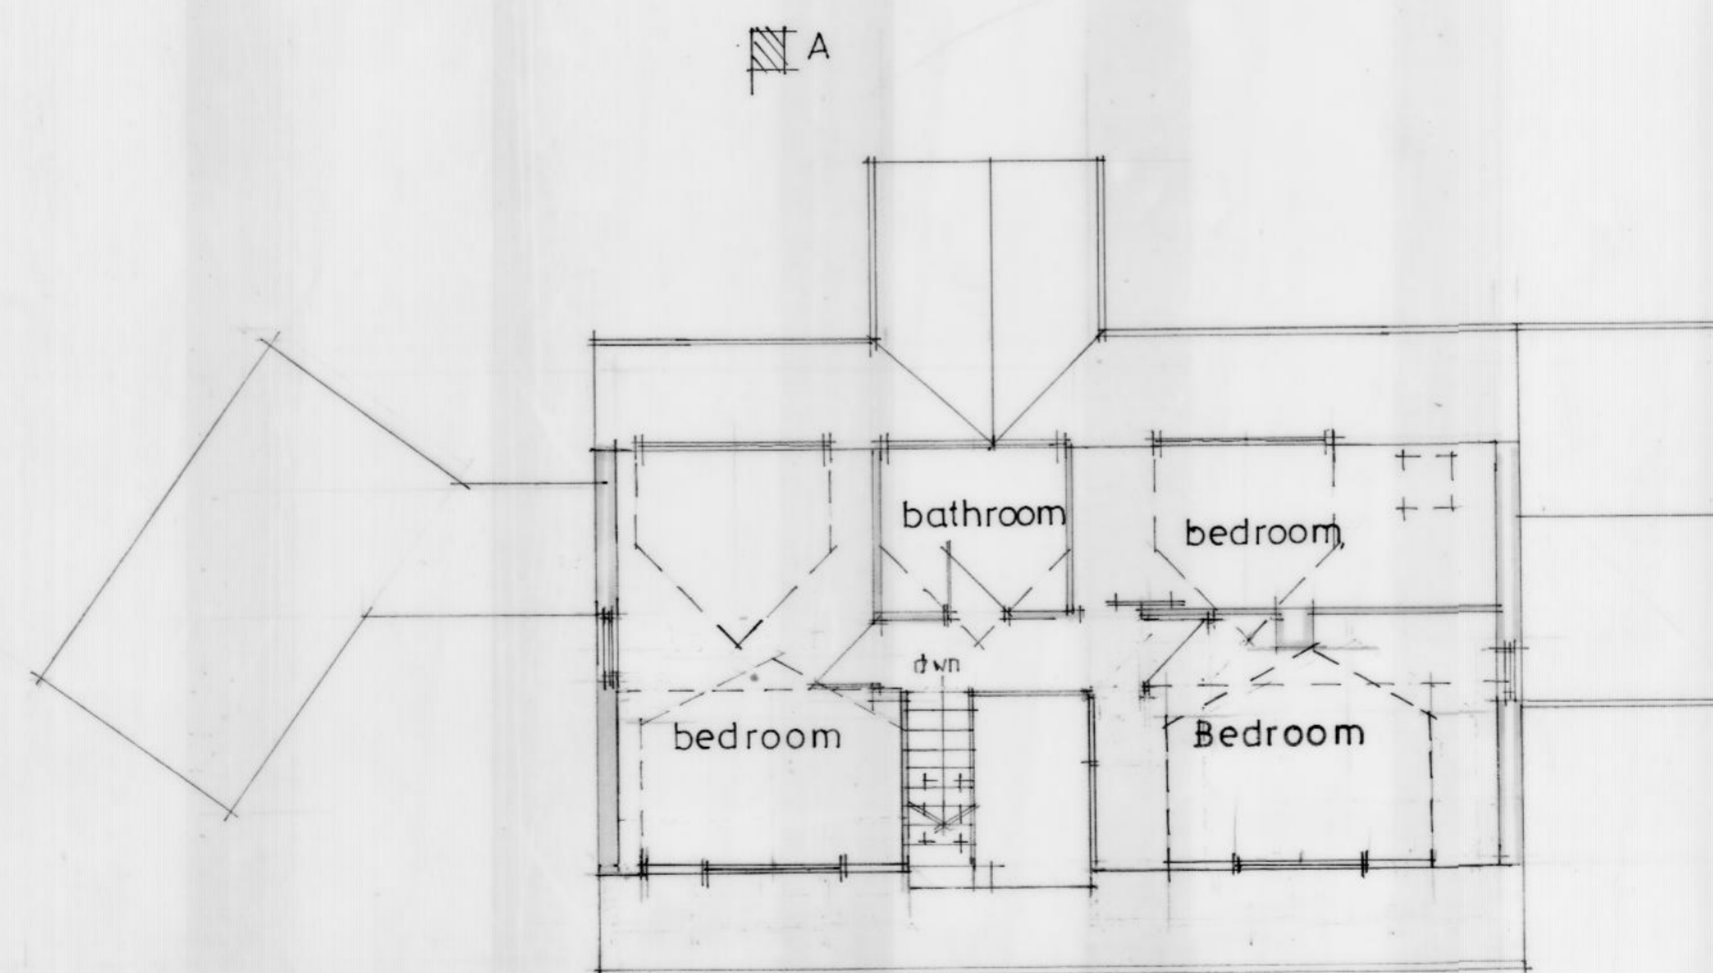

First Floor Plan

Proposed Dormers to the  
 Rear of  
 Woodcap  
 Glen Way  
 Eldwick  
 BD16 3HF

for Miss H. Terry

Scale 1/100  
 Date June 2021  
 Drawing No 02