

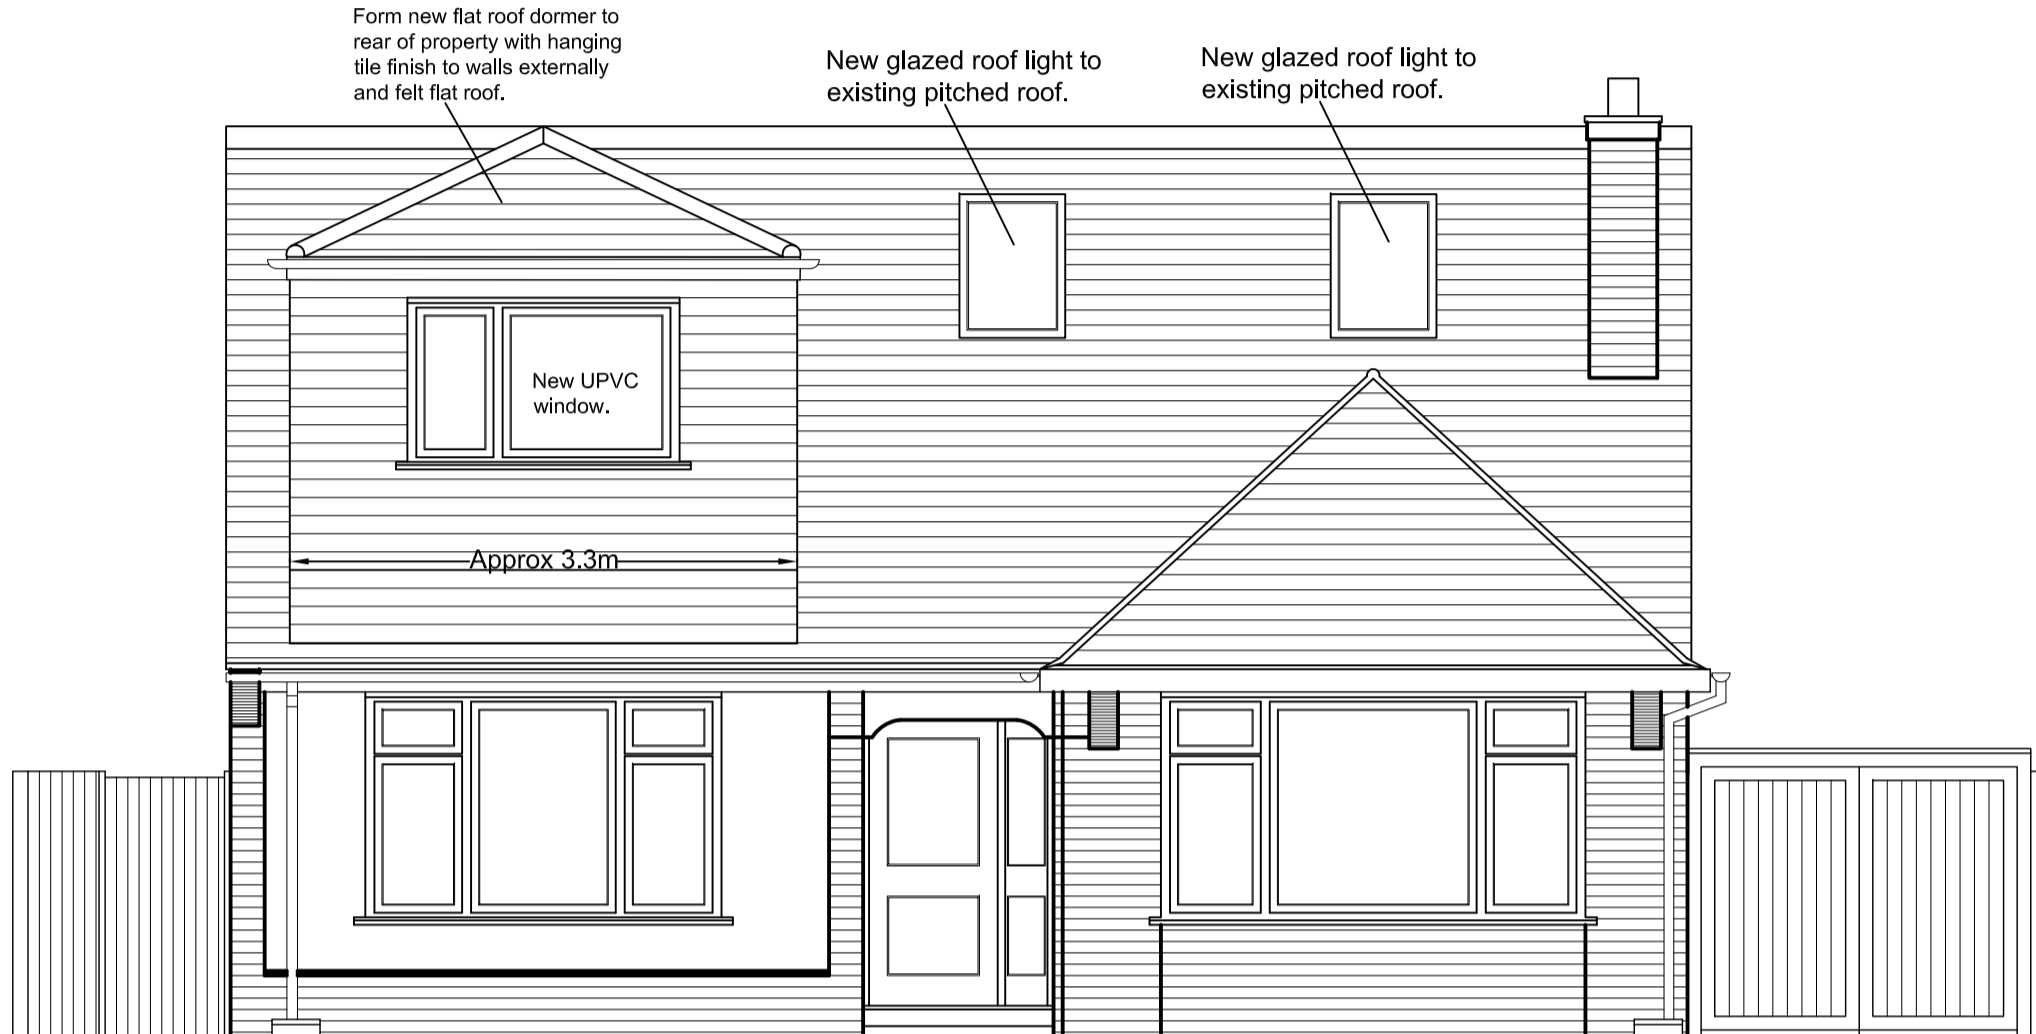



Note :-
 This drawing must not be scaled. All dimensions and levels must be checked on site and any discrepancies are to be reported to ARC DESIGN ASSOCIATES prior to manufacture.

 


Proposed South Elevation

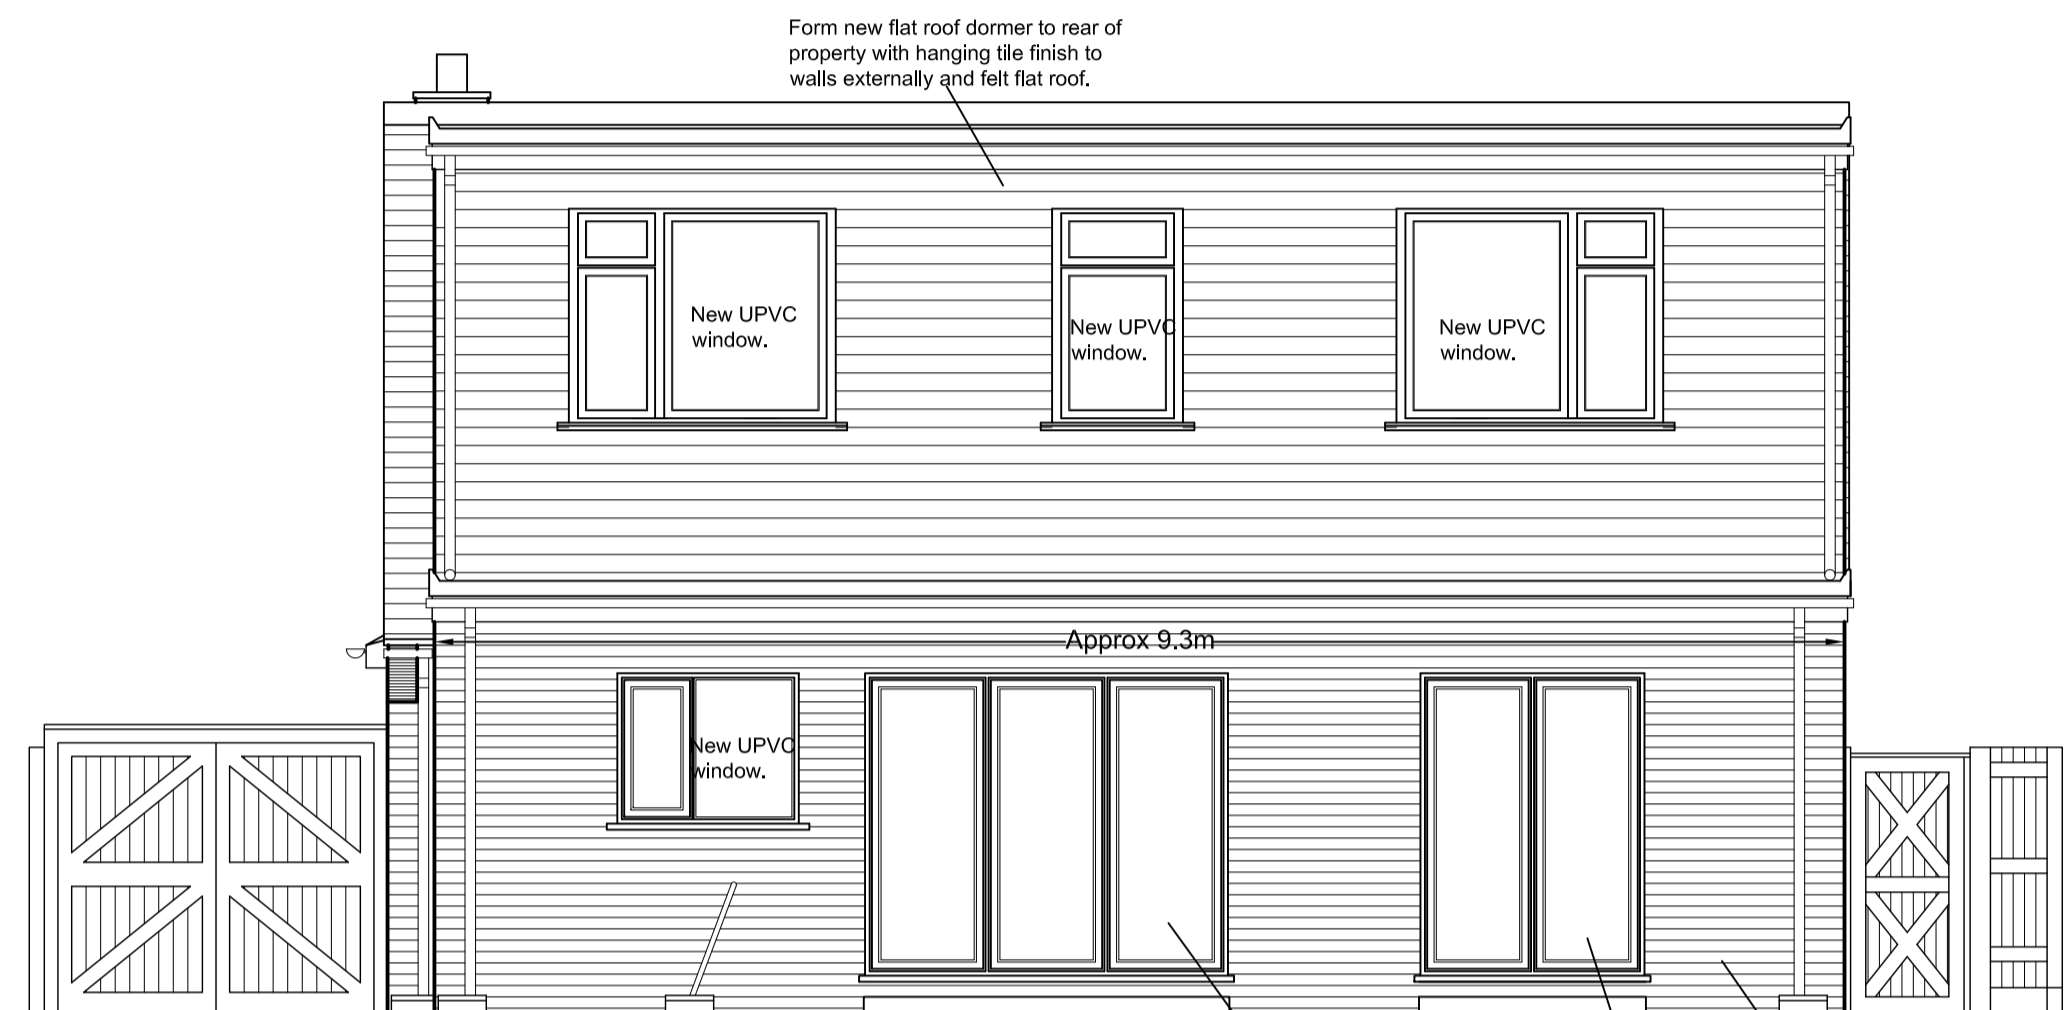

Proposed North Elevation

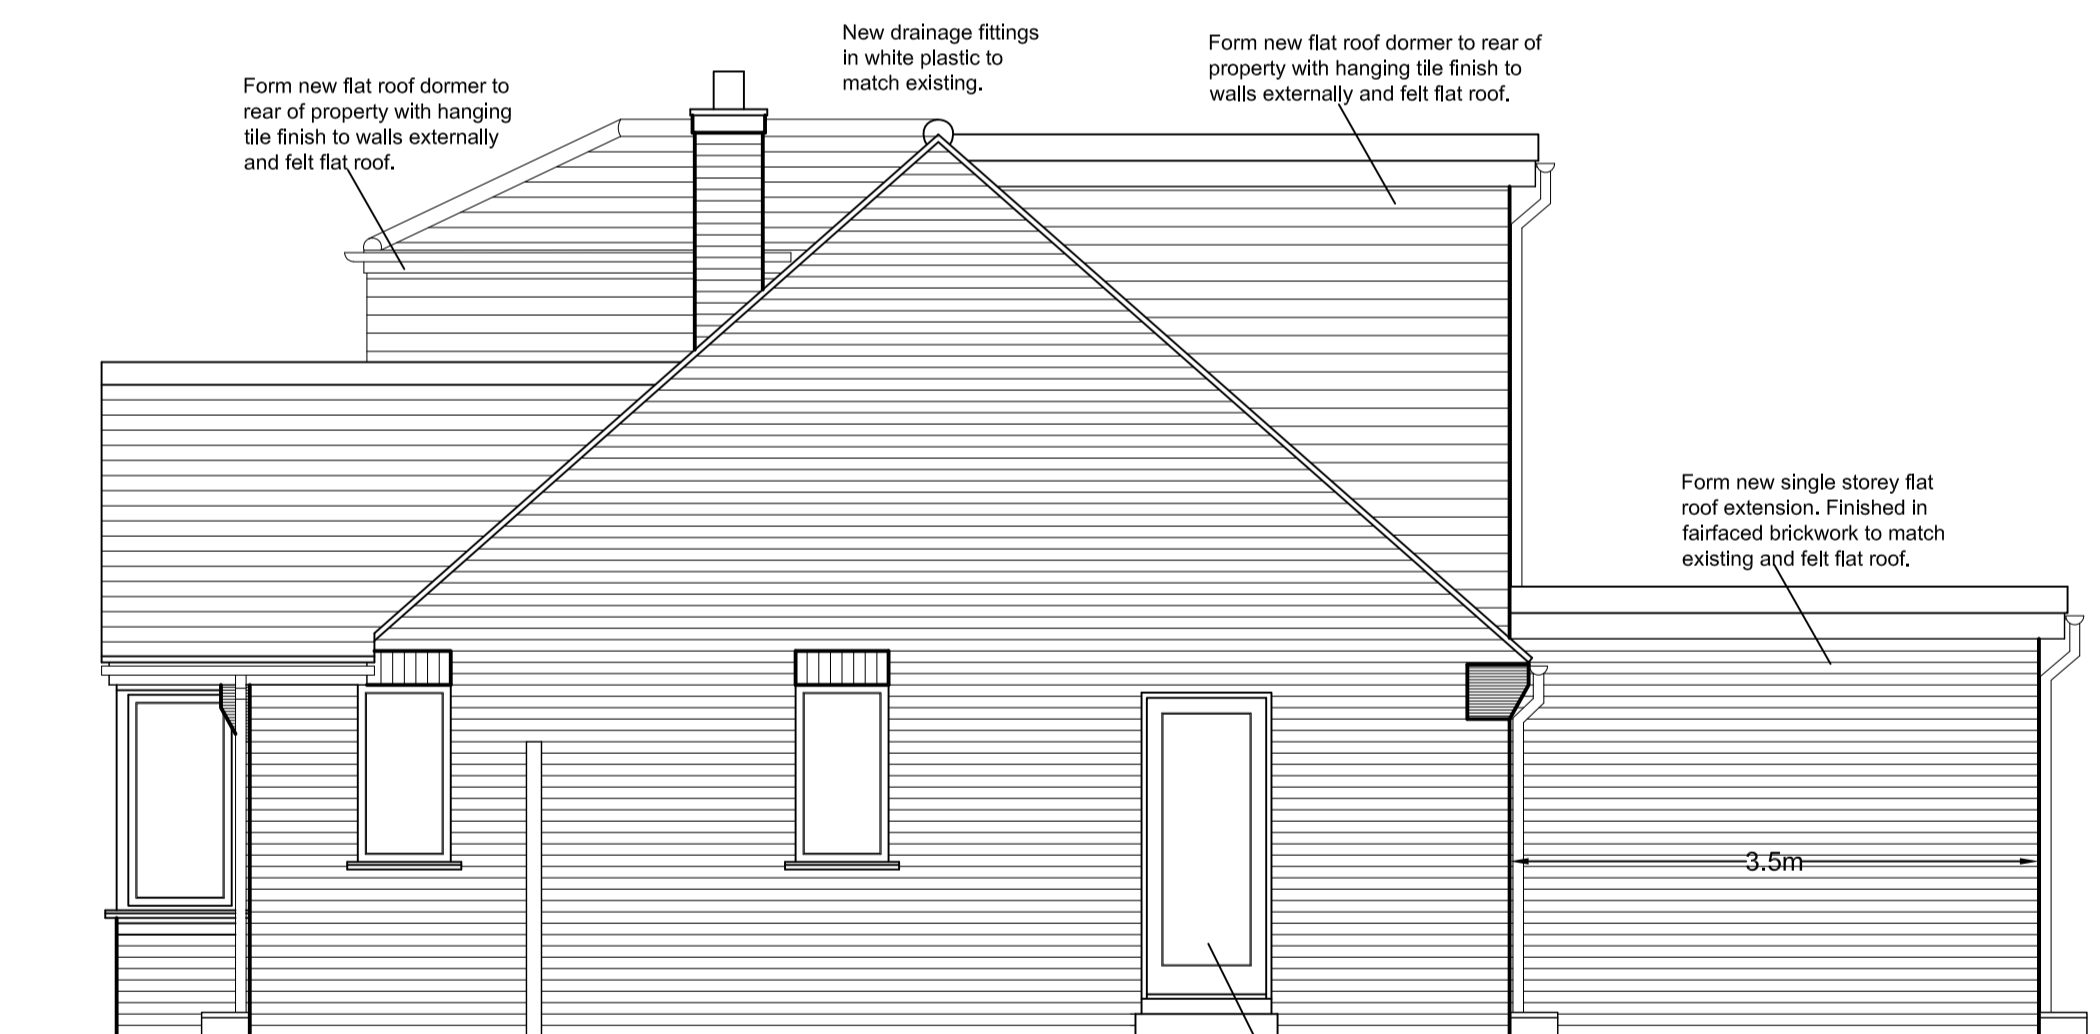

Proposed East Elevation

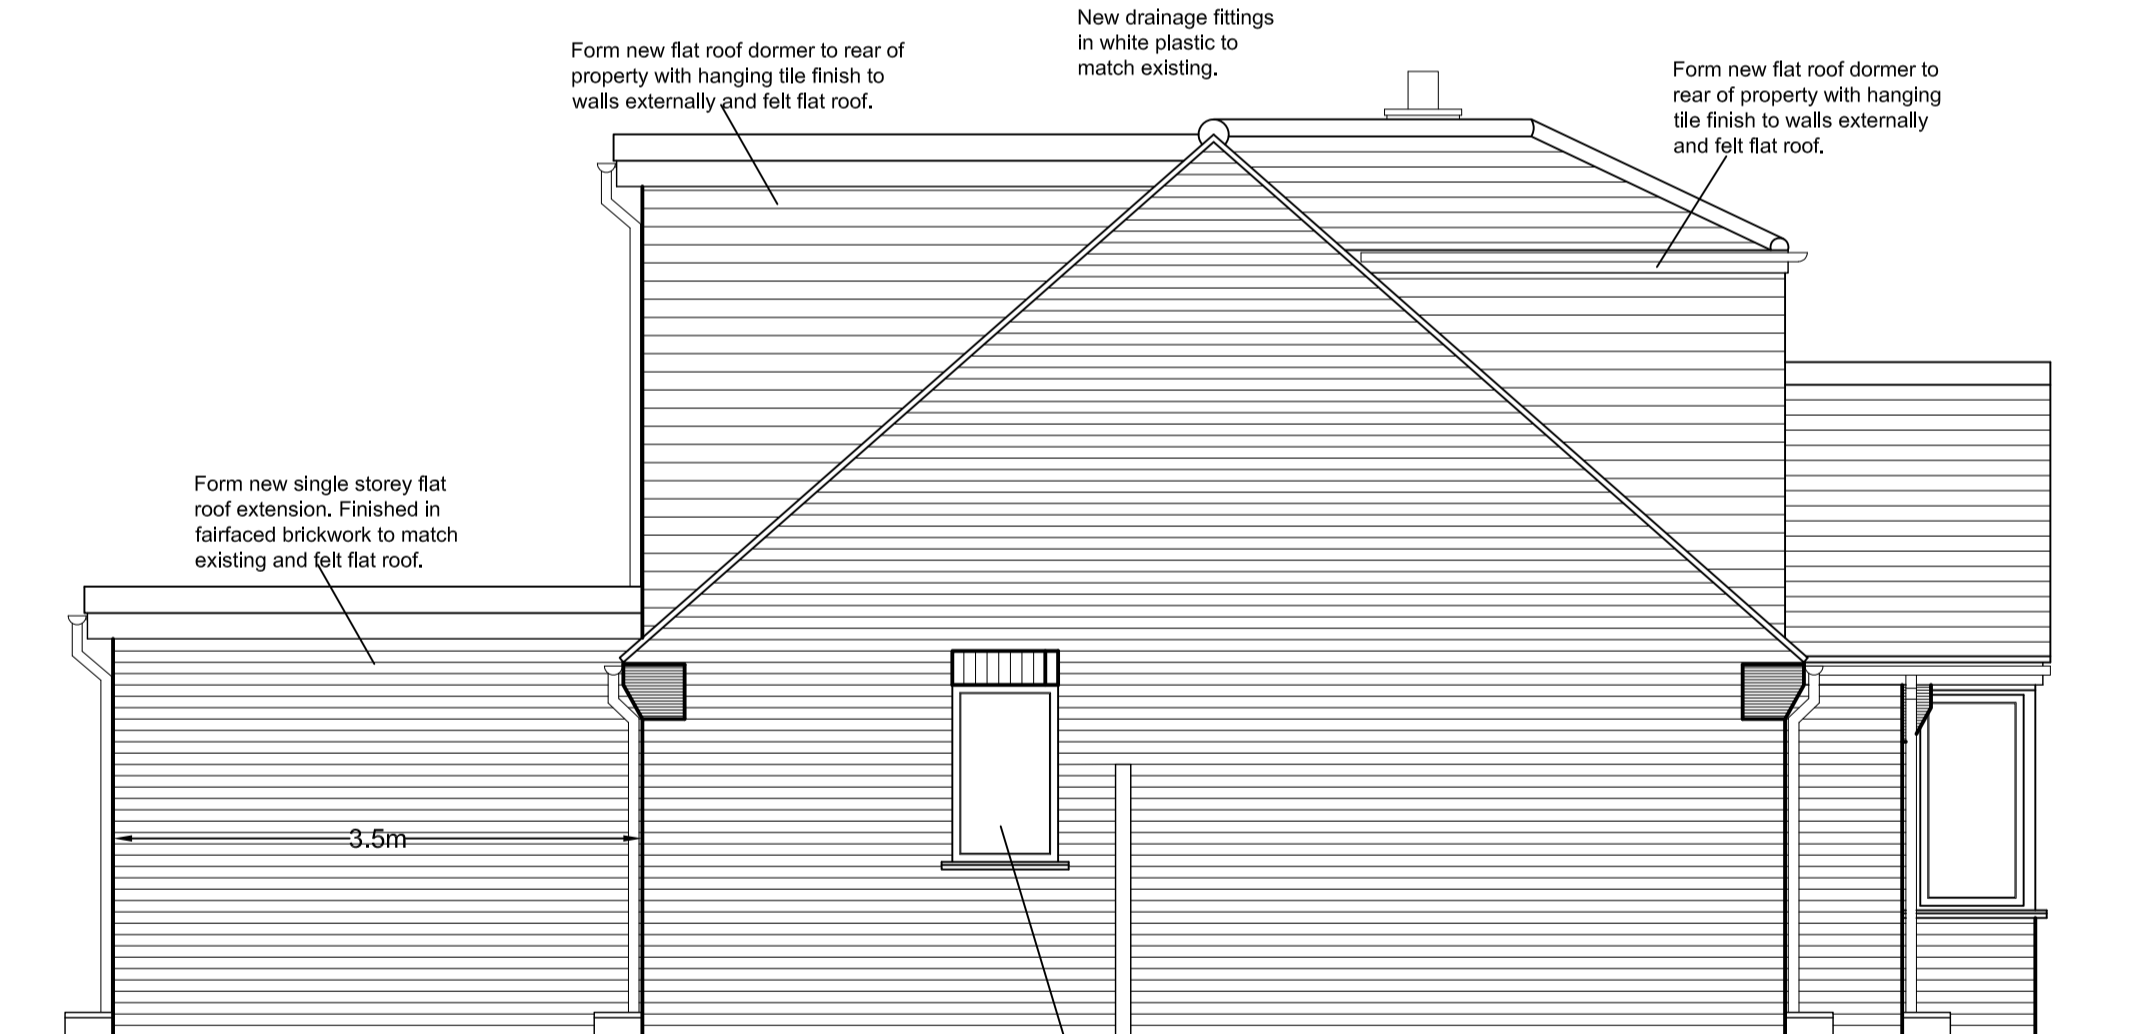

Proposed West Elevation

Rev A 26.07.21 Scale bar added.

Rev	Date

ARC DESIGN ASSOCIATES

51 - 55 Fowler Road
 Hainault
 Essex IG6 3XE
 Tel : 020 8559 8666
 Fax: 020 8559 8777

CLIENT
 Mr & Mrs Barlow

PROJECT
 35 Park Drive,
 Ingatestone,
 Essex CM4 9DT

TITLE
 Proposed Elevations

ISSUE

Scale: 1:50 Date: July 21 Drawn: MA	Drawing No. PSB-PA04	Rev. A
---	--------------------------------	------------------