




**Note :-**  
 This drawing must not be scaled. All dimensions and levels must be checked on site and any discrepancies are to be reported to ARC DESIGN ASSOCIATES prior to manufacture.

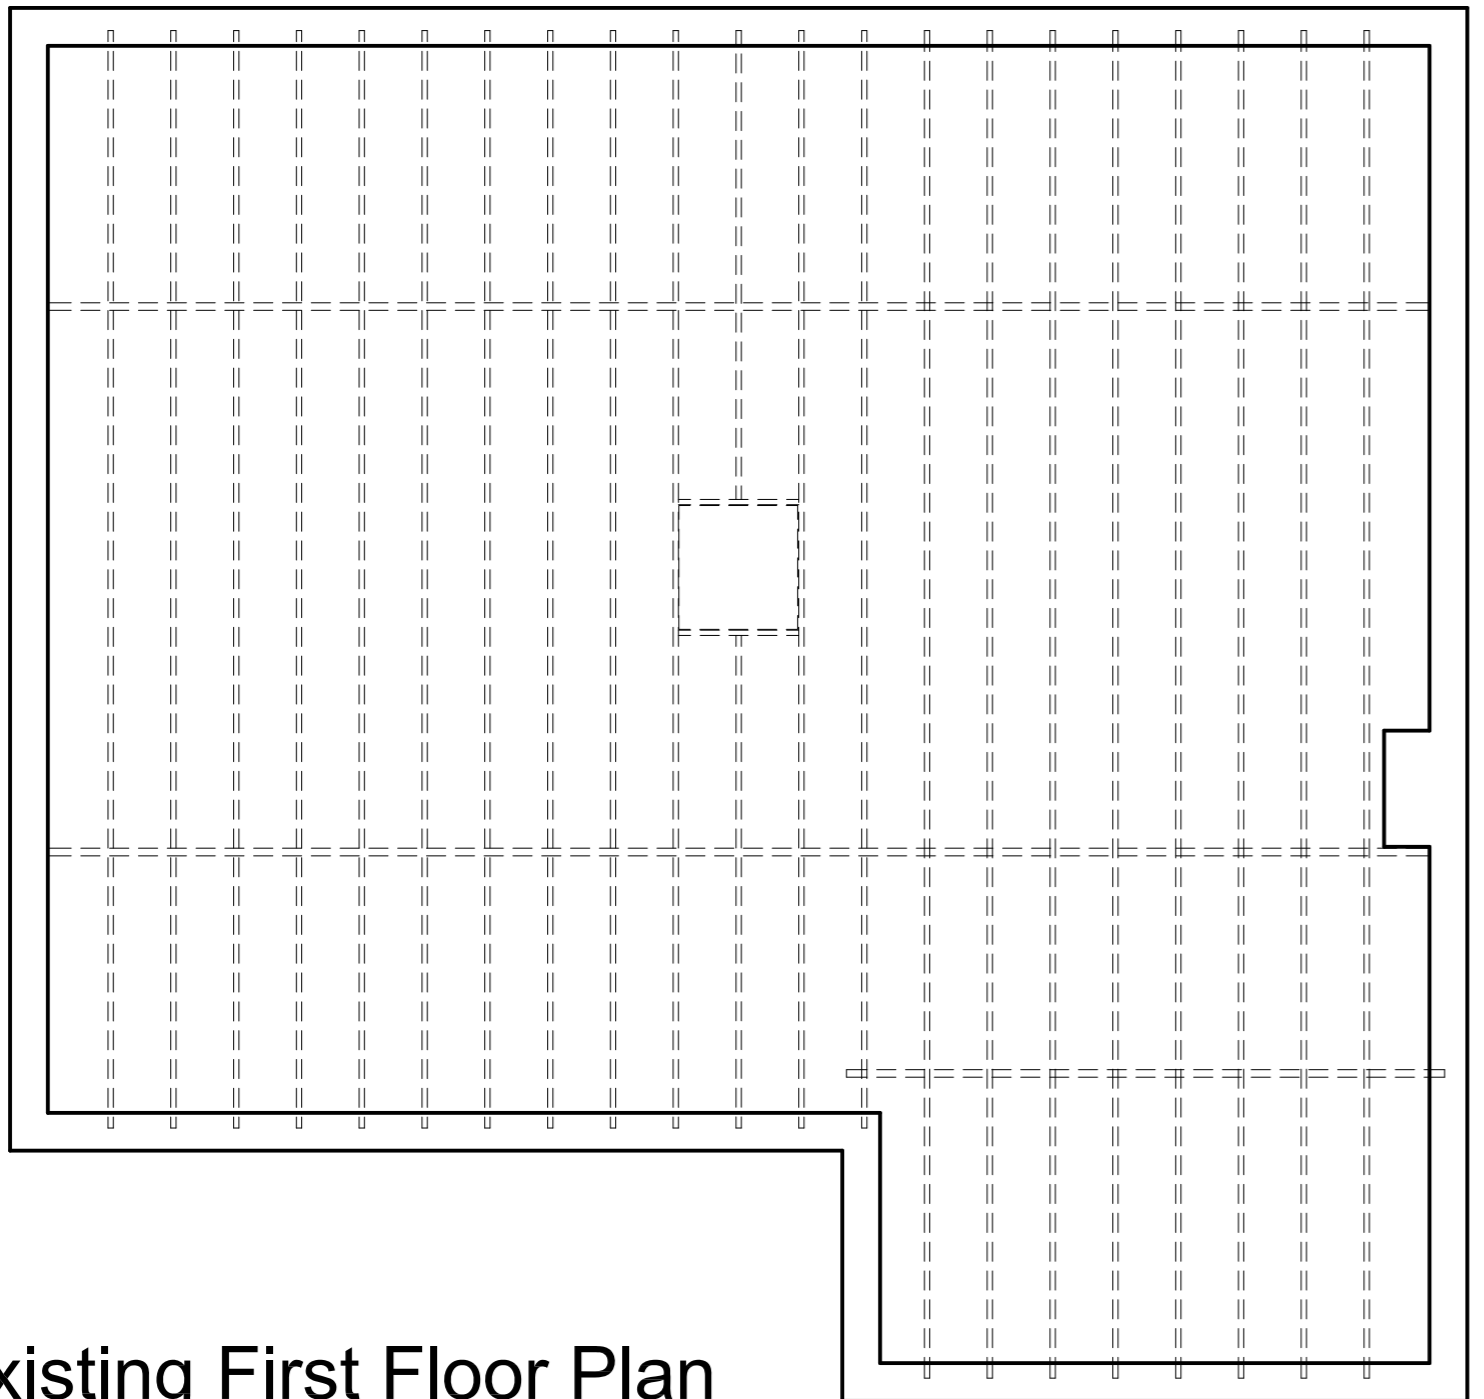

Existing First Floor Plan

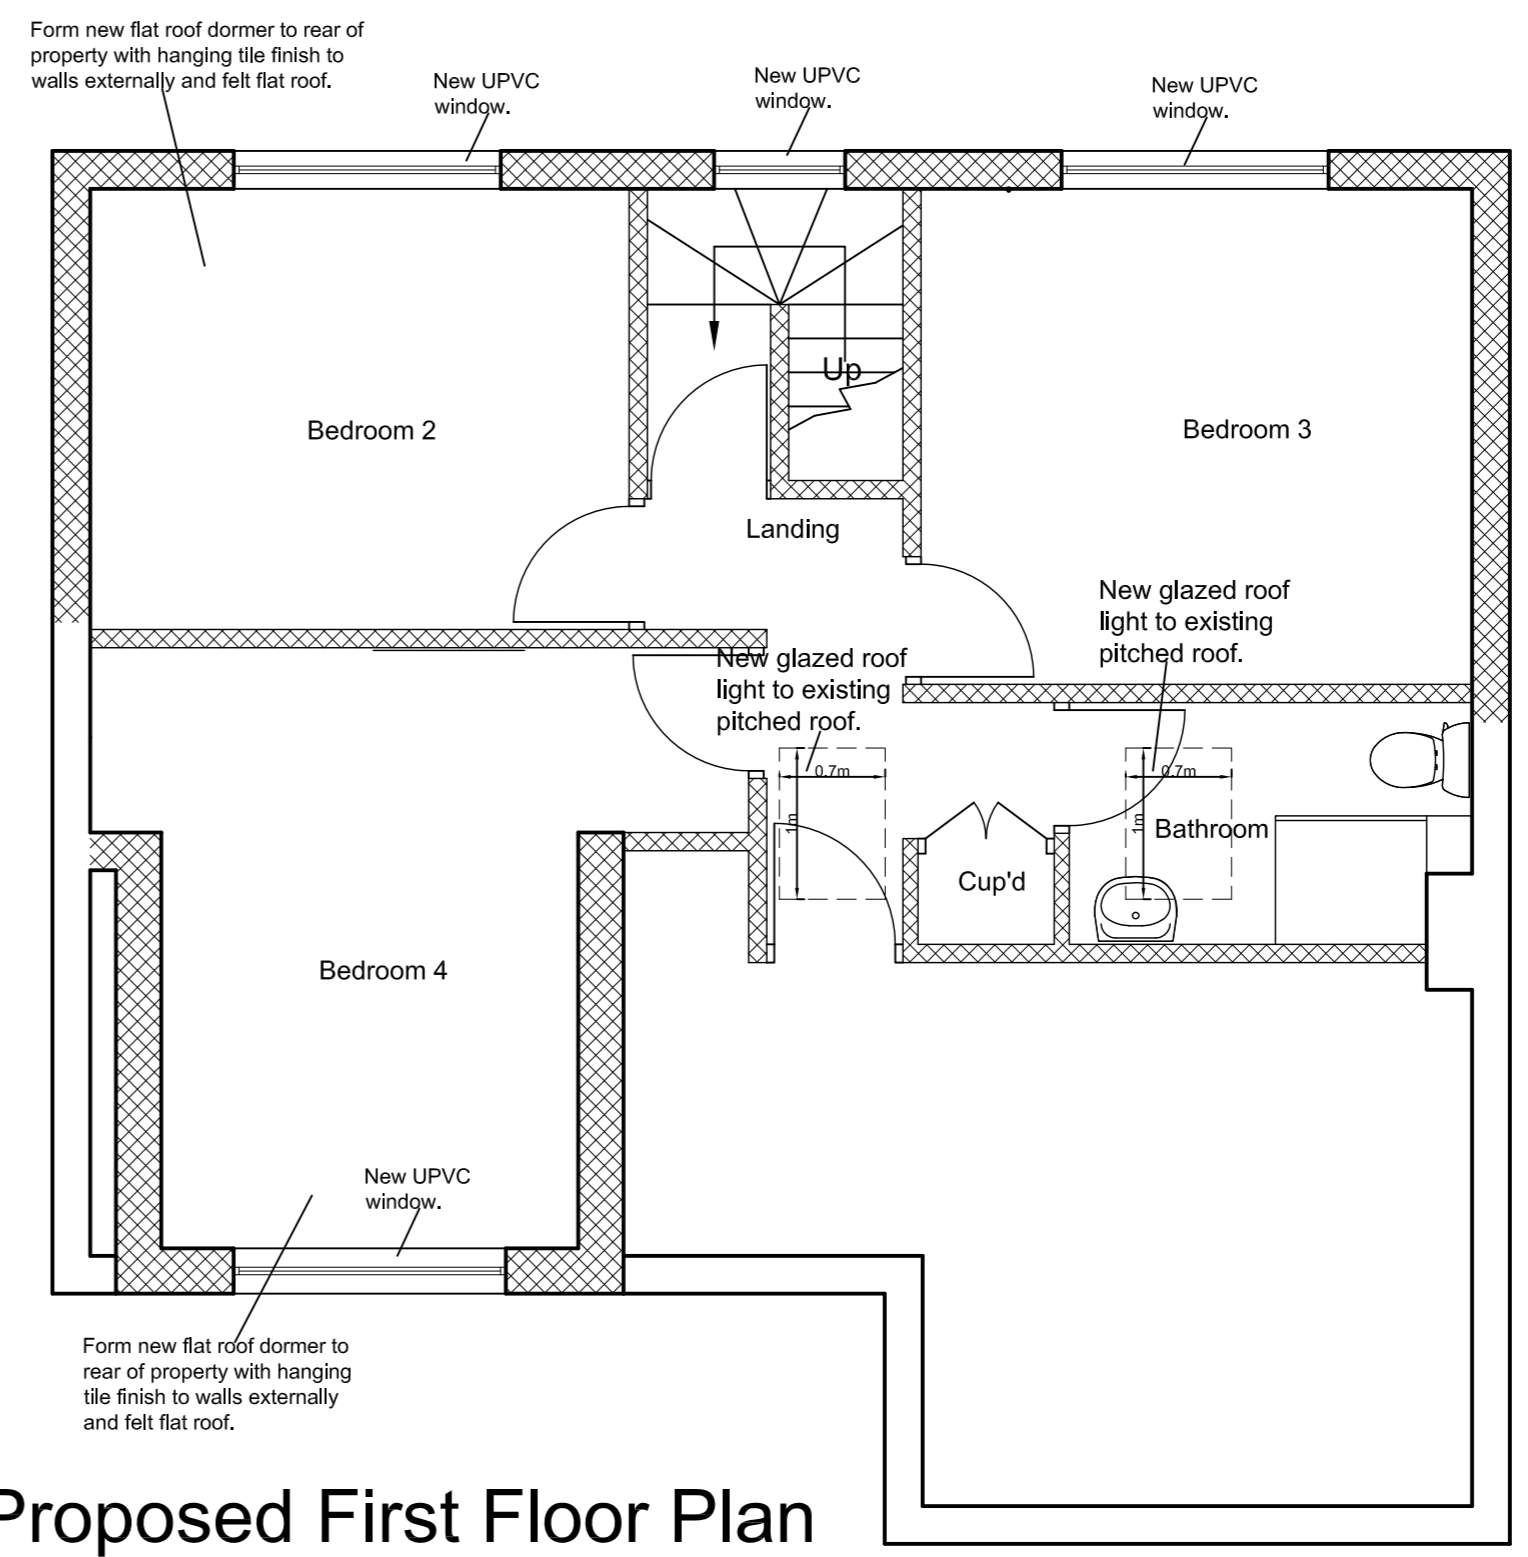

Proposed First Floor Plan

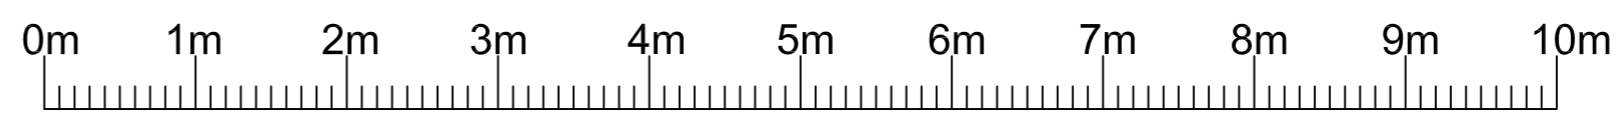

Rev A 26.07.21 Scale bar added.

Rev	Date

**ARC DESIGN ASSOCIATES**

51 - 55 Fowler Road  
 Halnault  
 Essex IG6 3XE  
 Tel : 020 8559 8666  
 Fax: 020 8559 8777

CLIENT  
 Mr & Mrs Bartow

PROJECT  
 35 Park Drive,  
 Ingatestone,  
 Essex CM4 9DT

TITLE  
 Existing & Proposed  
 First Floor Plans

ISSUE

Scale: 1:50 Date: July 21 Drawn: MA	Drawing No. PSB-PA02	Rev. A
---	-------------------------	-----------