

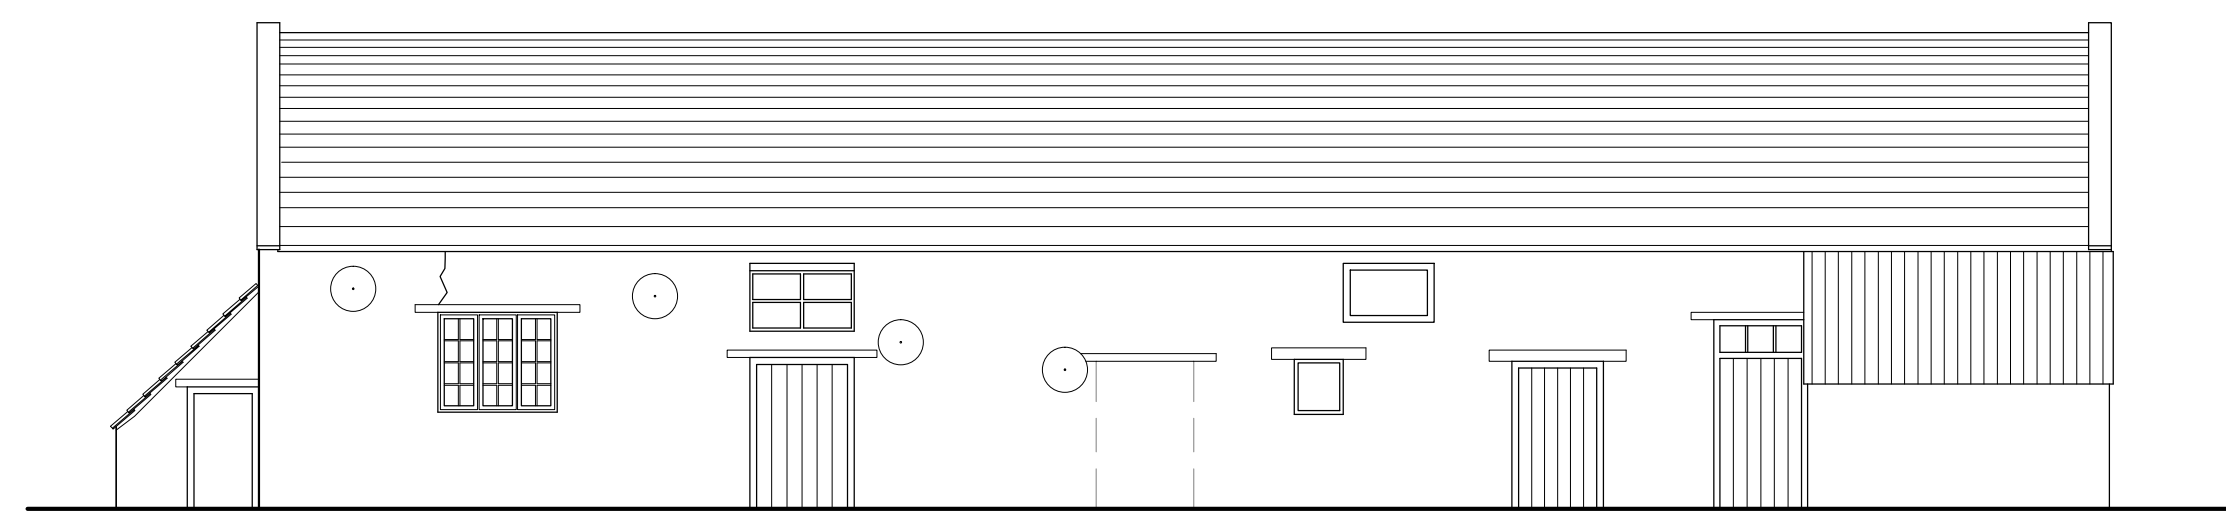



SOUTH ELEVATION

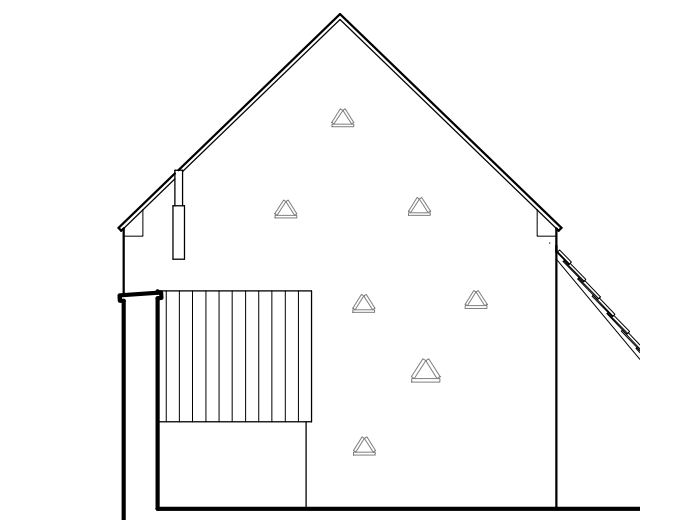


WEST ELEVATION

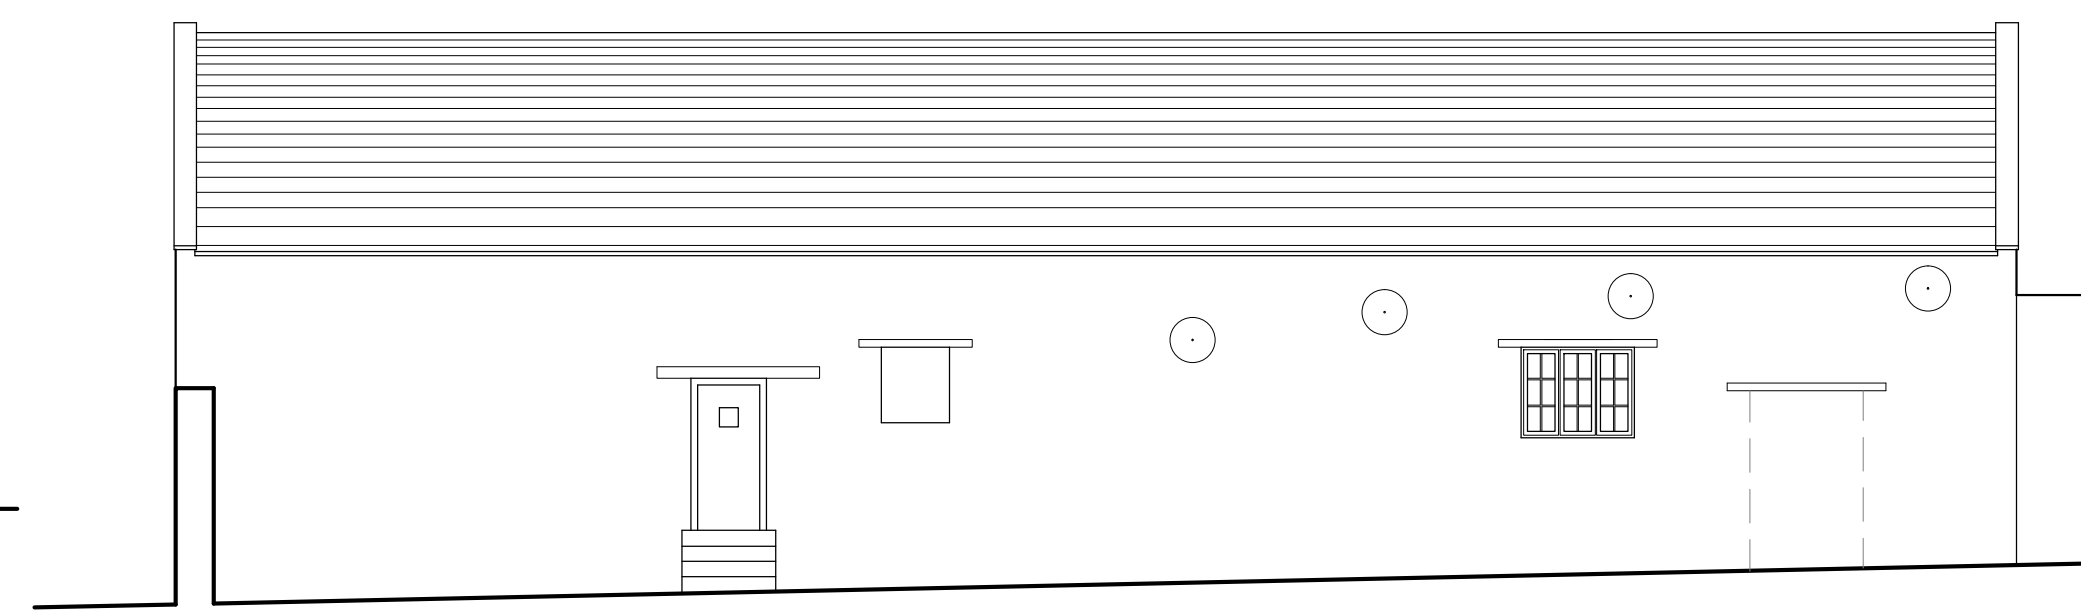


NORTH ELEVATION

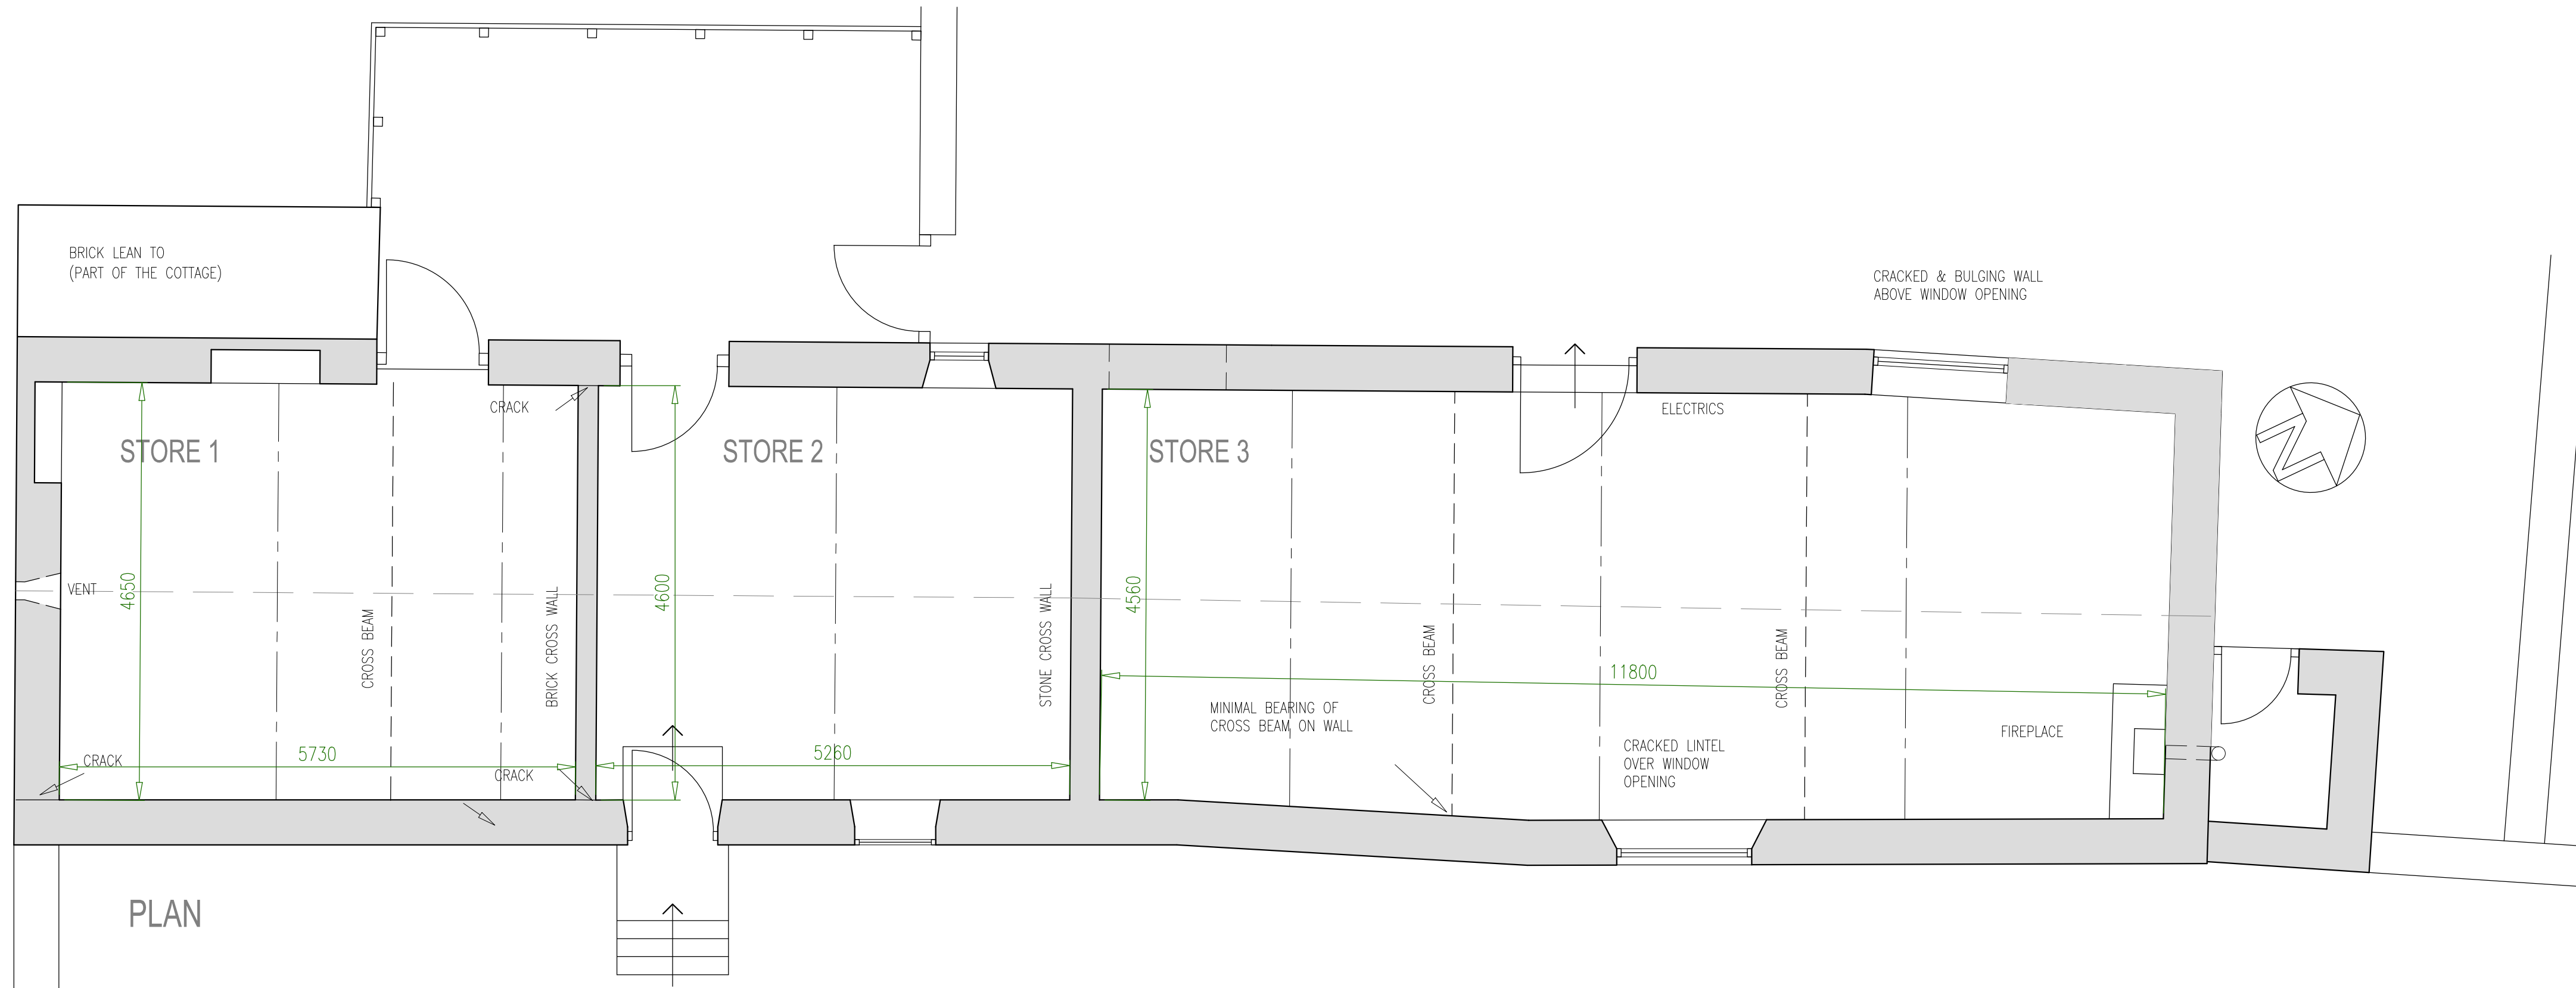


PLAN

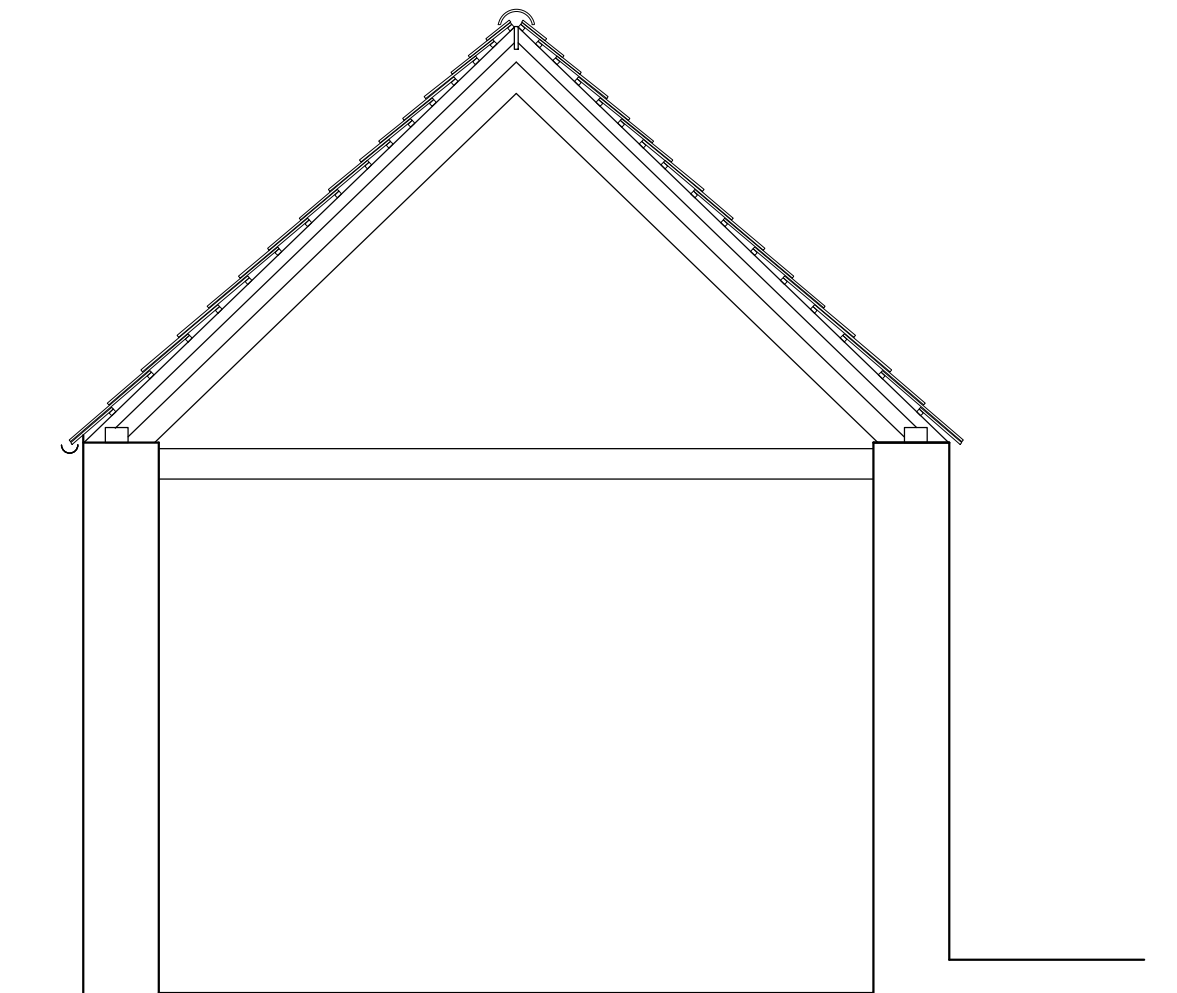


SECTION

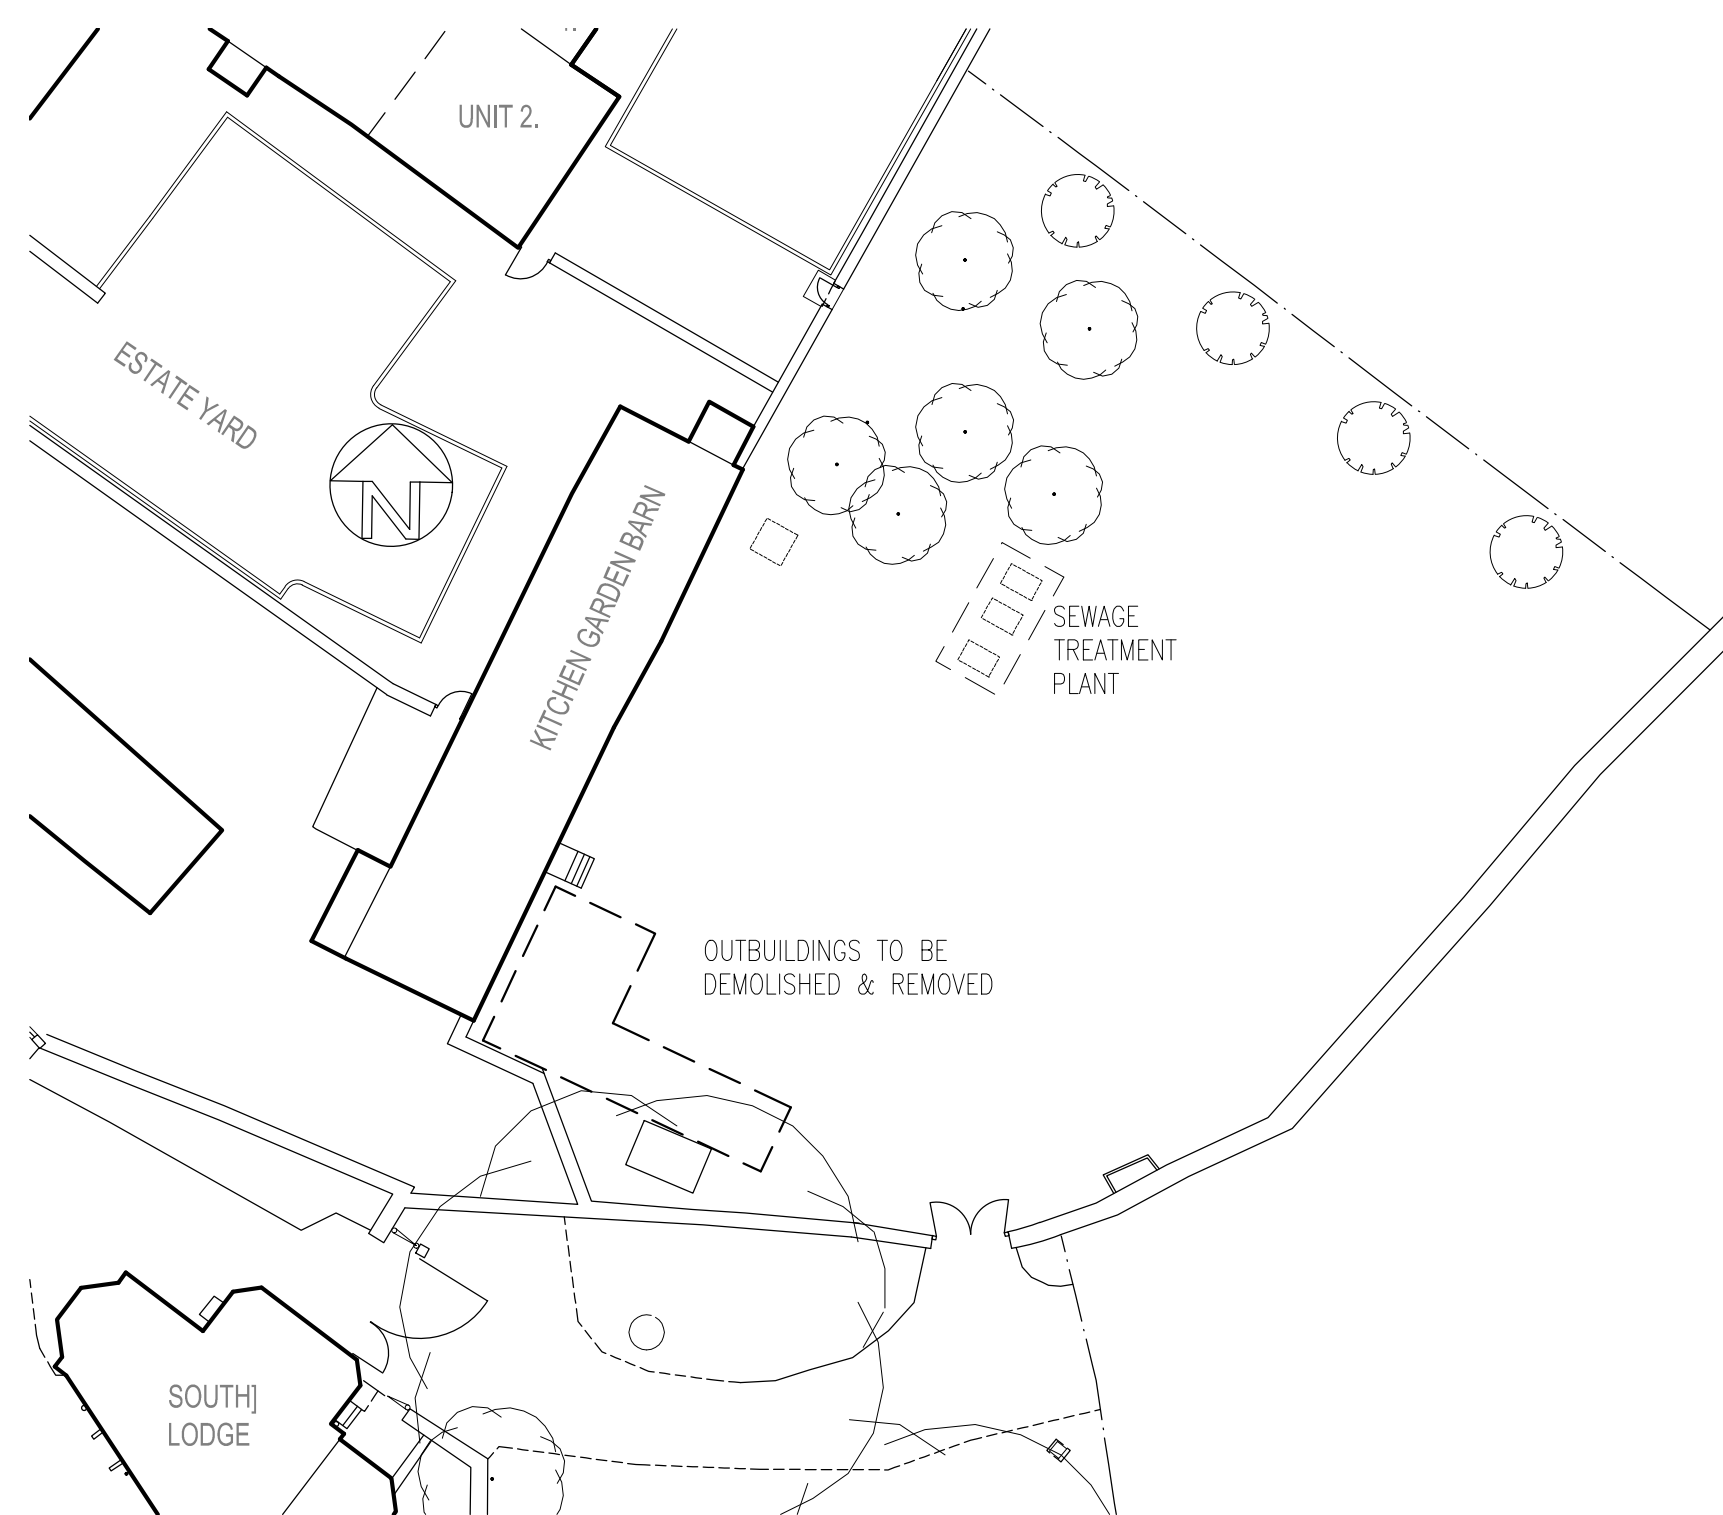

SITE PLAN 1:500

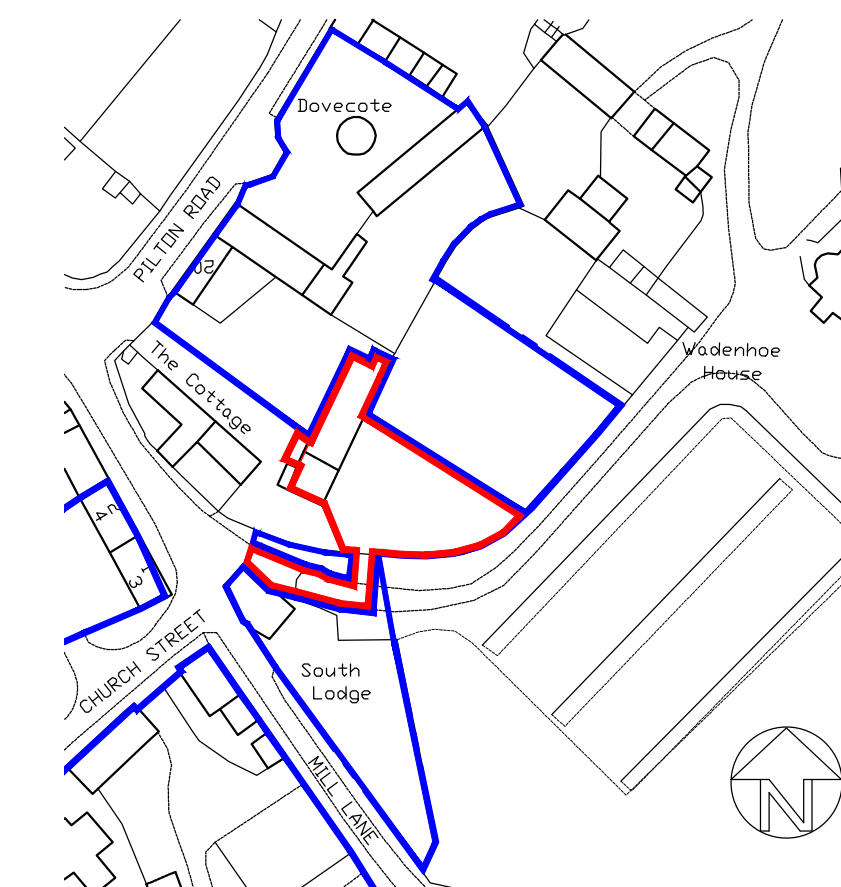

LOCATION PLAN 1:1250

 

PLANNING

client	The Wadenhoe Trust
project	Kitchen Garden Barn Wadenhoe
drawn	Existing Plan, Elevations & Section
Lodge Barn Lindsey Close Woodnewton Peterborough PE8 5EW T: 01780 470636 E: cmpsarchitect@gmail.com	

scale 1:100 1:50 @ A1
 date 22.06.21. 20.05/10