



EXISTING GROUND FLOOR LAYOUT

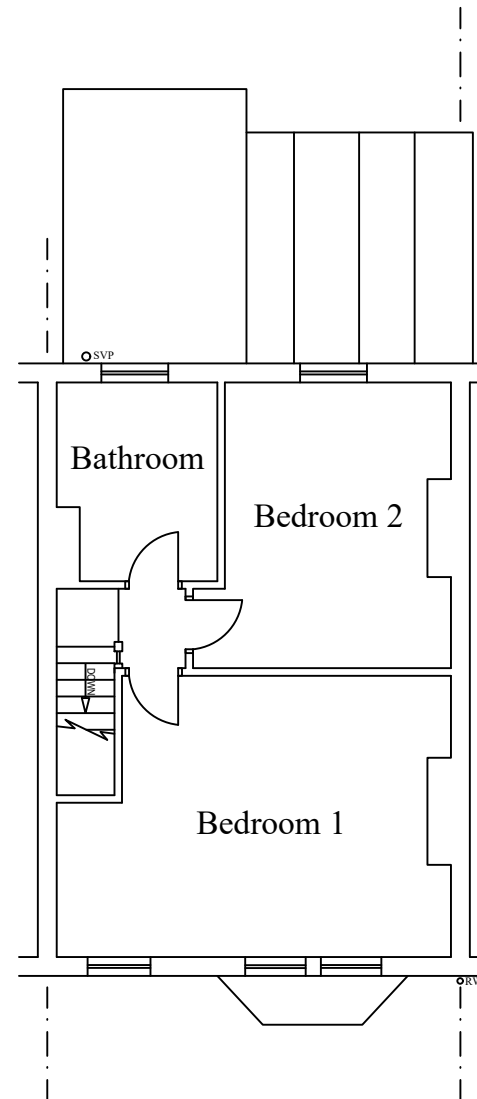


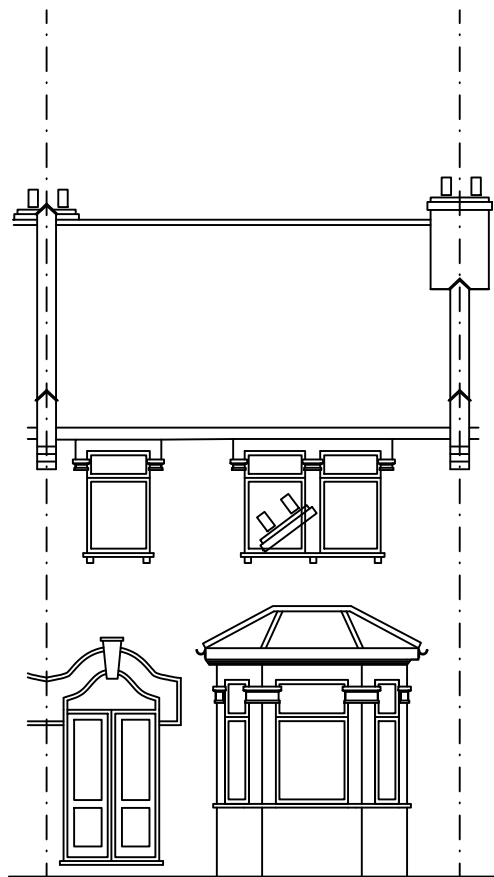
EXISTING FIRST FLOOR LAYOUT

Notes


All drawings to be signed off by building control before the commencement of any works. If works commence on a Building Notice, the Builder/property owner commences works at their own risk and ELA Design (or its Officer's) cannot accept and liability whatsoever for these works carried out.

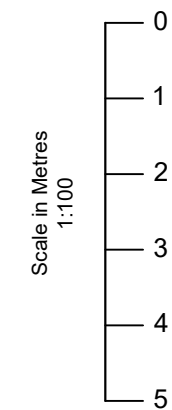


Rev	Date	Details	By
A	28/04/21	Revision A	CE
Project: Loft Extension			
Drawing: Existing Layout			
Address: 22 Bartholomew's Road, London, E6 3AG			
Drawing N°: ELA/1			Rev: A
A3 Scale: 1:100	Drawn By: CE	Job No: 2047	Date: 27/04/21
		ELA Design Beechcroft Riverside Avenue Broxbourne Herts EN10 6RA www.ela-design.co.uk	
		Tel:- 07979510821	



EXISTING FRONT ELEVATION

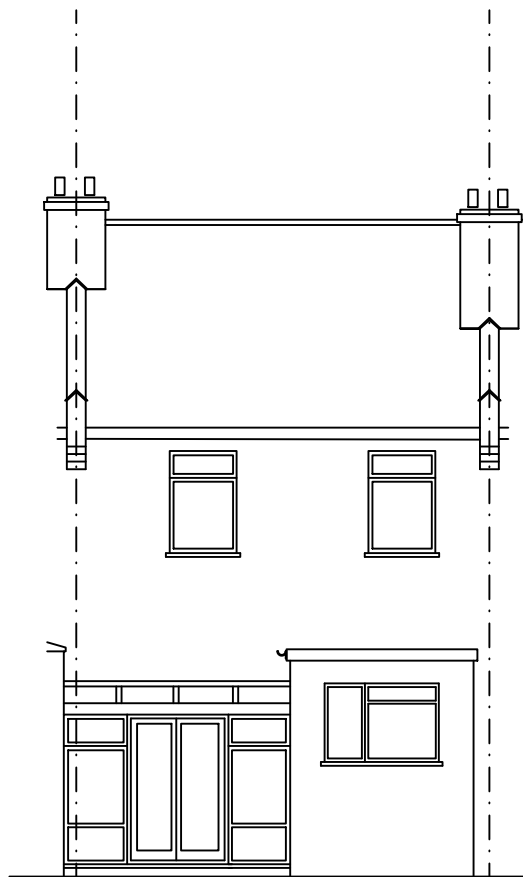


EXISTING REAR ELEVATION

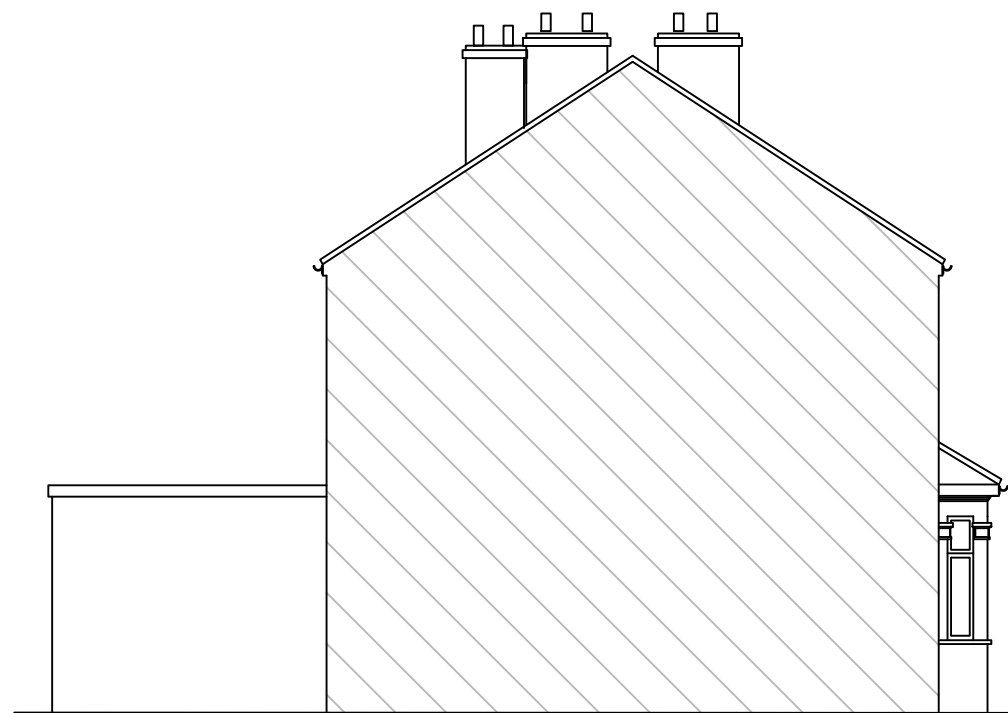

EXISTING SIDE ELEVATION

Notes

All drawings to be signed off by building control before the commencement of any works. If works commence on a Building Notice, the Builder/property owner commences works at their own risk and ELA Design (or its Officer's) cannot accept and liability whatsoever for these works carried out.

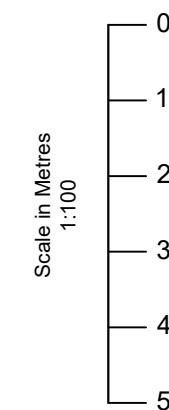

Rev	Date	Details	By
A	28/04/21	Revision A	CE

Project: Loft Extension

Drawing: Existing Elevations


Address: 22 Bartholomew's Road,
London, E6 3AG

Drawing N°: ELA/2 Rev: A


A3 Scale: 1:100 Drawn By: CE Job No: 2047 Date: 27/04/21




ELA Design
Beechcroft
Riverside Avenue
Broxbourne
Herts
EN10 6RA
Tel:- 07979510821

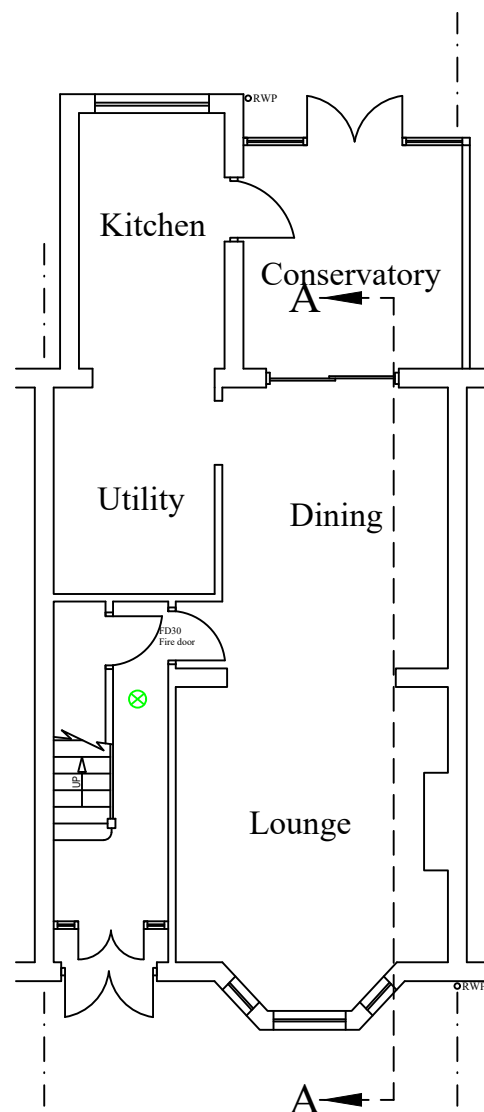

PROPOSED GROUND FLOOR LAYOUT

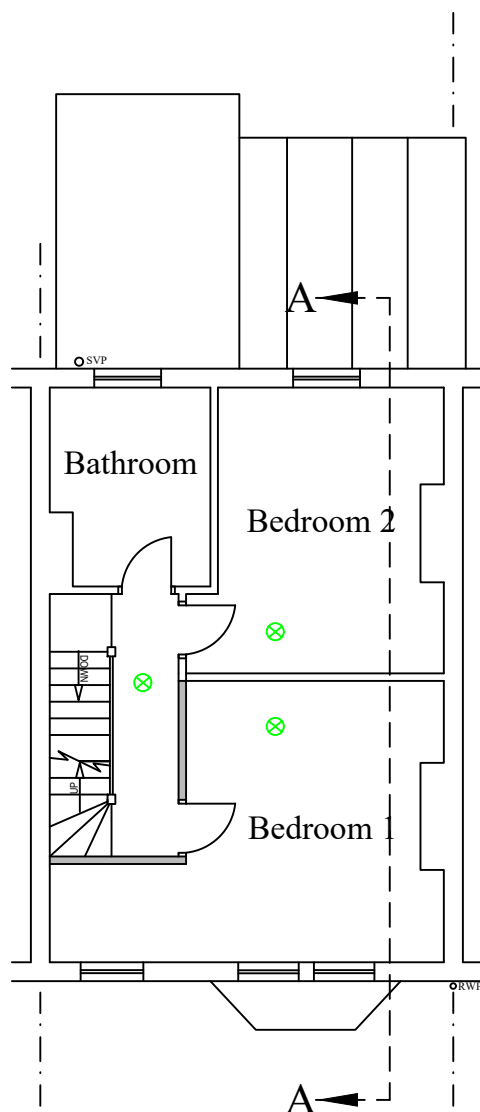


PROPOSED FIRST FLOOR LAYOUT

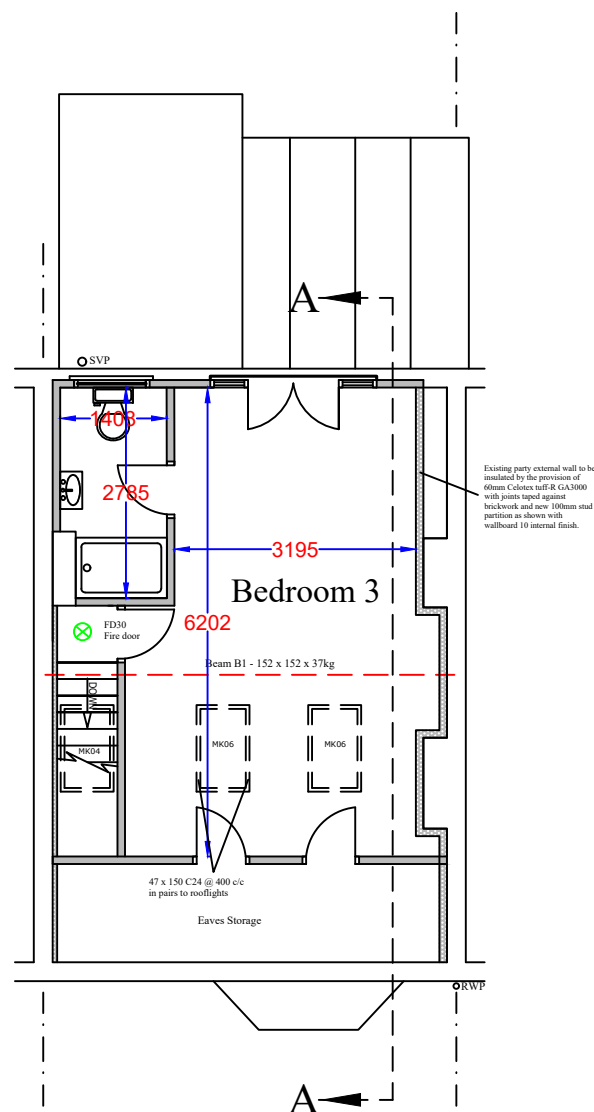


PROPOSED LOFT FLOOR LAYOUT

Notes


All drawings to be signed off by building control before the commencement of any works. If works commence on a Building Notice, the Builder/property owner commences works at their own risk and ELA Design (or its Officer's) cannot accept and liability whatsoever for these works carried out.

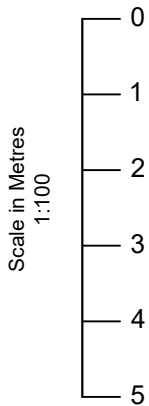


Key:			
⊗ Inter-linked Smoke detectors			
Rev	Date	Details	By
A	28/04/21	Revision A	CE
B	02/07/21	Revision B	CE
Project: Loft Extension			
Drawing: Proposed Loft Floor			
Address: 22 Bartholomew's Road, London, E6 3AG			
Drawing N°: ELA/5			Rev: B
A3 Scale: 1:100	Drawn By: CE	Job No: 2047	Date: 27/04/21
		ELA Design Beechcroft Riverside Avenue Broxbourne Herts EN10 6RA www.ela-design.co.uk Tel:- 07979510821	

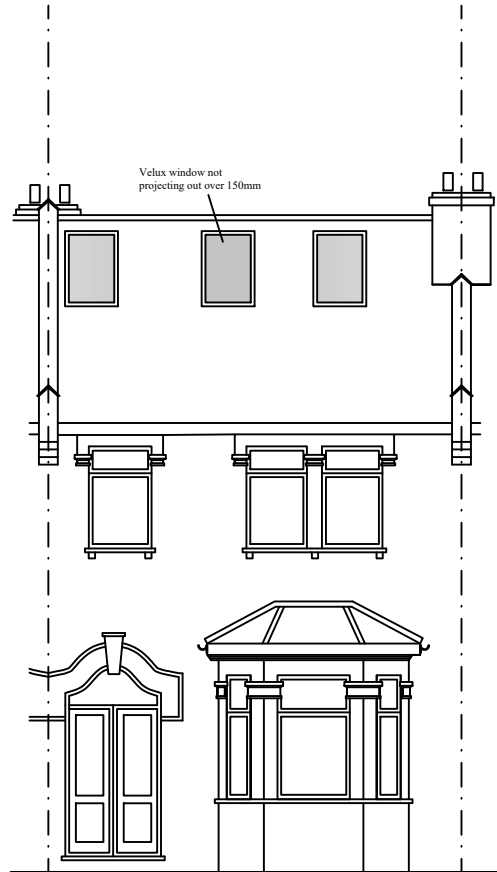

PROPOSED FRONT ELEVATION

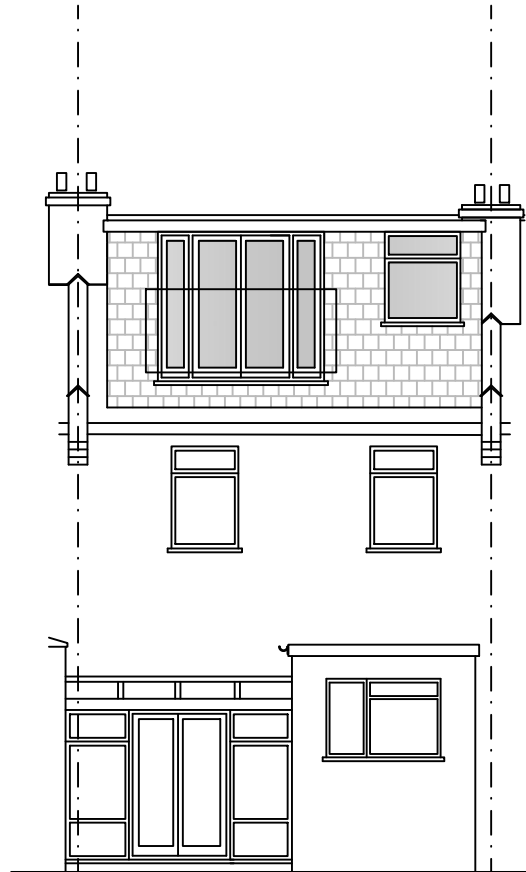


PROPOSED REAR ELEVATION

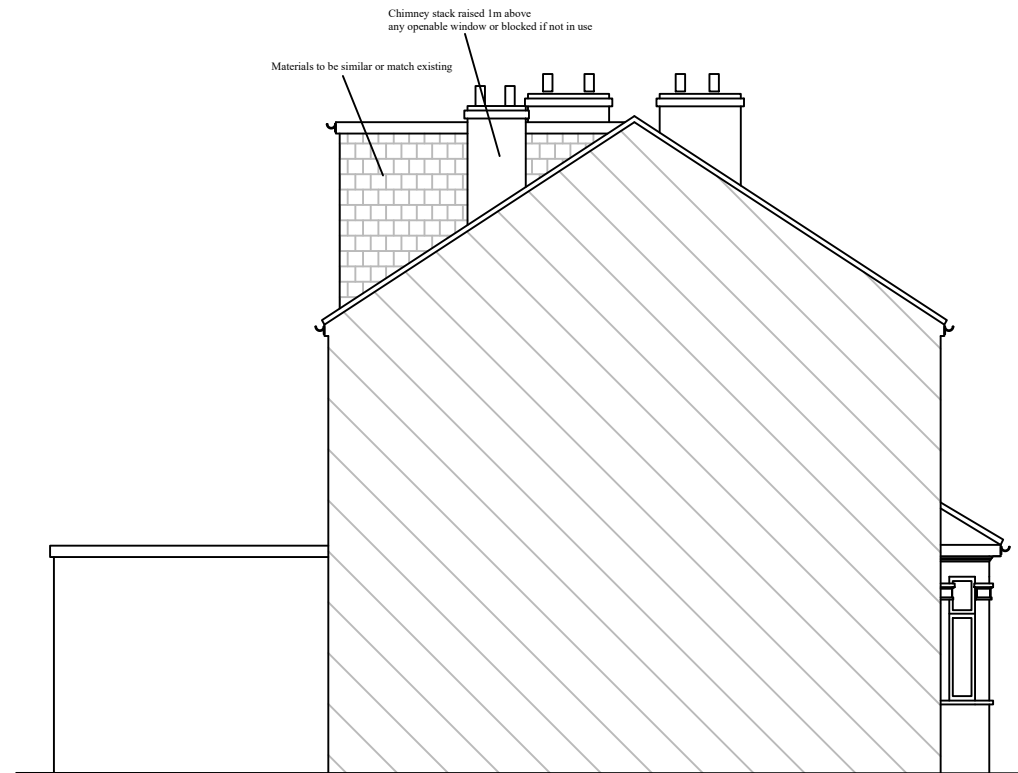

PROPOSED SIDE ELEVATION

Notes

All drawings to be signed off by building control before the commencement of any works. If works commence on a Building Notice, the Builder/property owner commences works at their own risk and ELA Design (or its Officer's) cannot accept and liability whatsoever for these works carried out.

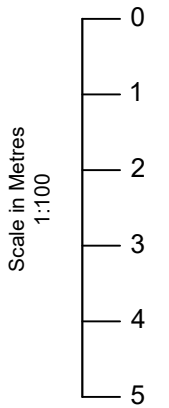

Rev	Date	Details	By
A	28/04/21	Revision A	CE
B	02/07/21	Revision B	CE

Project: Loft Extension

Drawing: Proposed Elevations

Address: 22 Bartholomew's Road,
London, E6 3AG

Drawing N°: ELA/6 Rev: B

A3 Scale: 1:100 Drawn By: CE Job No: 2047 Date: 28/04/21



www.ela-design.co.uk

ELA Design
Beechcroft
Riverside Avenue
Broxbourne
Herts
EN10 6RA

Tel:- 07979510821



Notes

All drawings to be signed off by building control before the commencement of any works. If works commence on a Building Notice, the Builder/property owner commences works at their own risk and ELA Design (or its Officer's) cannot accept and liability whatsoever for these works carried out.



O/S licence number
1000 2243 2

Rev	Date	Details	By
A	28/04/21	Revision A	CE

Project: Loft Extension

Drawing: Block Plan


Address: 22 Bartholomew's Road,
London, E6 3AG

Drawing N°: ELA/13 Rev: A

A3 Scale: 1:200 Drawn By: CE Job No: 2047 Date: 28/04/21

**ELA design**
www.ela-design.co.uk
ELA Design
Beechcroft
Riverside Avenue
Broxbourne
Herts
EN10 6RA
Tel:- 07979510821

All drawings to be signed off by building control before the commencement of any works. If works commence on a Building Notice, the Builder/property owner commences works at their own risk and ELA Design (or its Officer's) cannot accept and liability whatsoever for these works carried out.

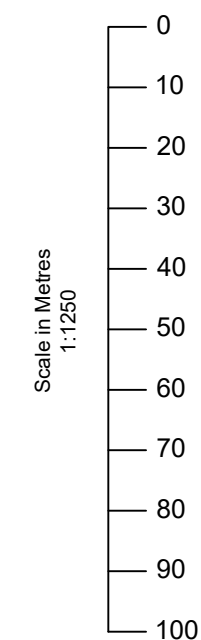

O/S licence number

1000 2243 2

Rev	Date	Details	By
A	28/04/21	Revision A	CE

Project:

Loft Extension

Drawing:

Site Location Plan

Address:

22 Bartholomew's Road,
London, E6 3AG

Drawing N°:

ELA/18

Rev:

A

A3 Scale:

1:1250

Drawn By:	
-----------	--

CE

Job No:

2047

Date:



7 28/04/21



www.ela-design.co.uk

ELA Design
Beechcroft
Riverside Avenue
Broxbourne
Herts
EN10 6RA

Tel:- 07979510821

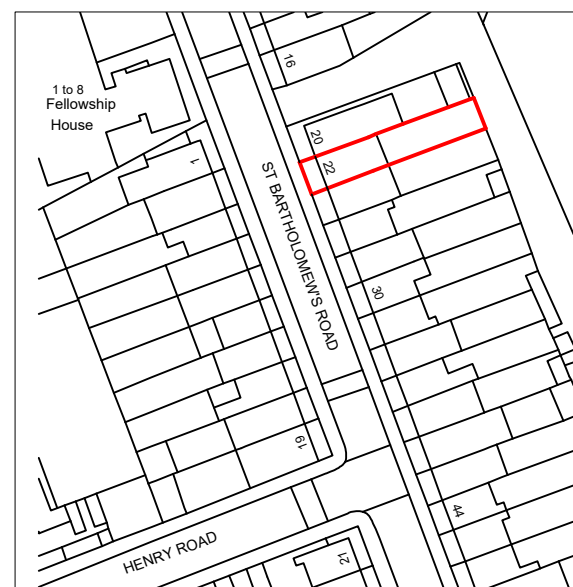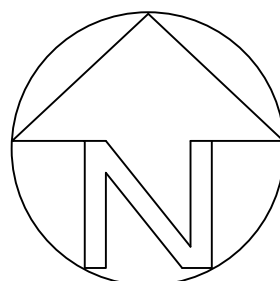

LOCATION PLAN