

# PLANS AS EXISTING

## NOTES:

The details depicted on this drawing are the copyright of 'REEVE Design Ltd' and may not be reproduced without permission. This drawing must not be re-issued, loaned or copied without the consent of the originator. Errors, omissions and discrepancies should be reported to the originator immediately.

All dimensions to be checked before site or off-site fabrication by the Contractor, his Sub-contractor or Supplier.


Structure, structural members & geotechnical investigations are to be carried out & approved by the appointed Structural Engineer. Any deviations to these elements are to be reported to the appointed consultant immediately.

**IF IN DOUBT ASK !**




**EAST ELEVATION**

SCALE 1:100

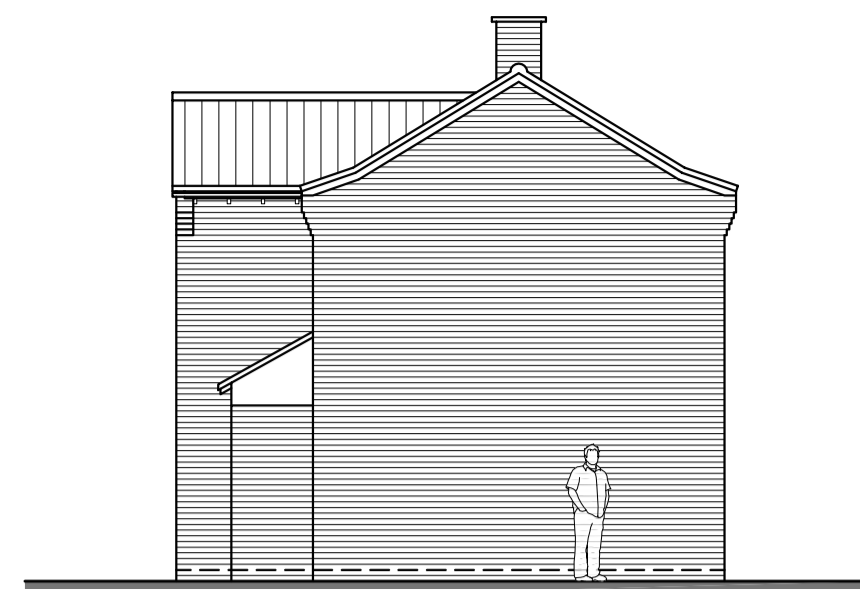


**NORTH ELEVATION**

SCALE 1:100

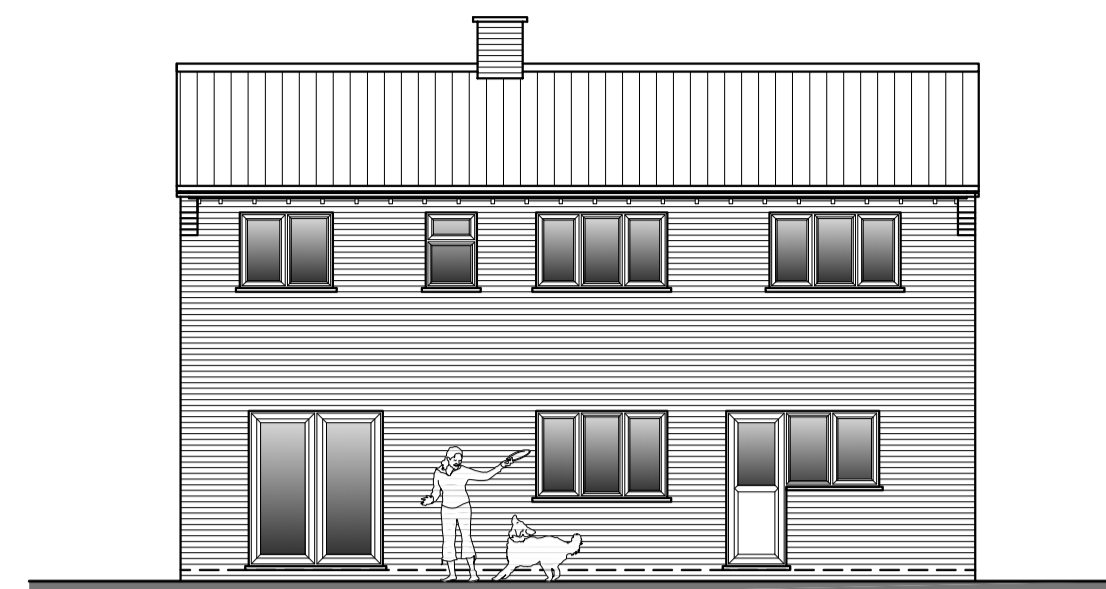


**WEST ELEVATION**

SCALE 1:100

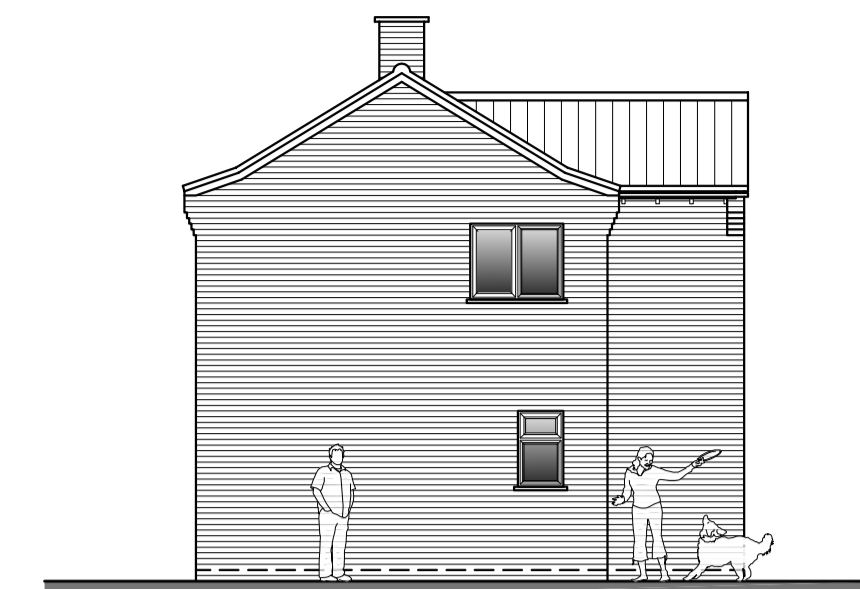


**SOUTH ELEVATION**

SCALE 1:100

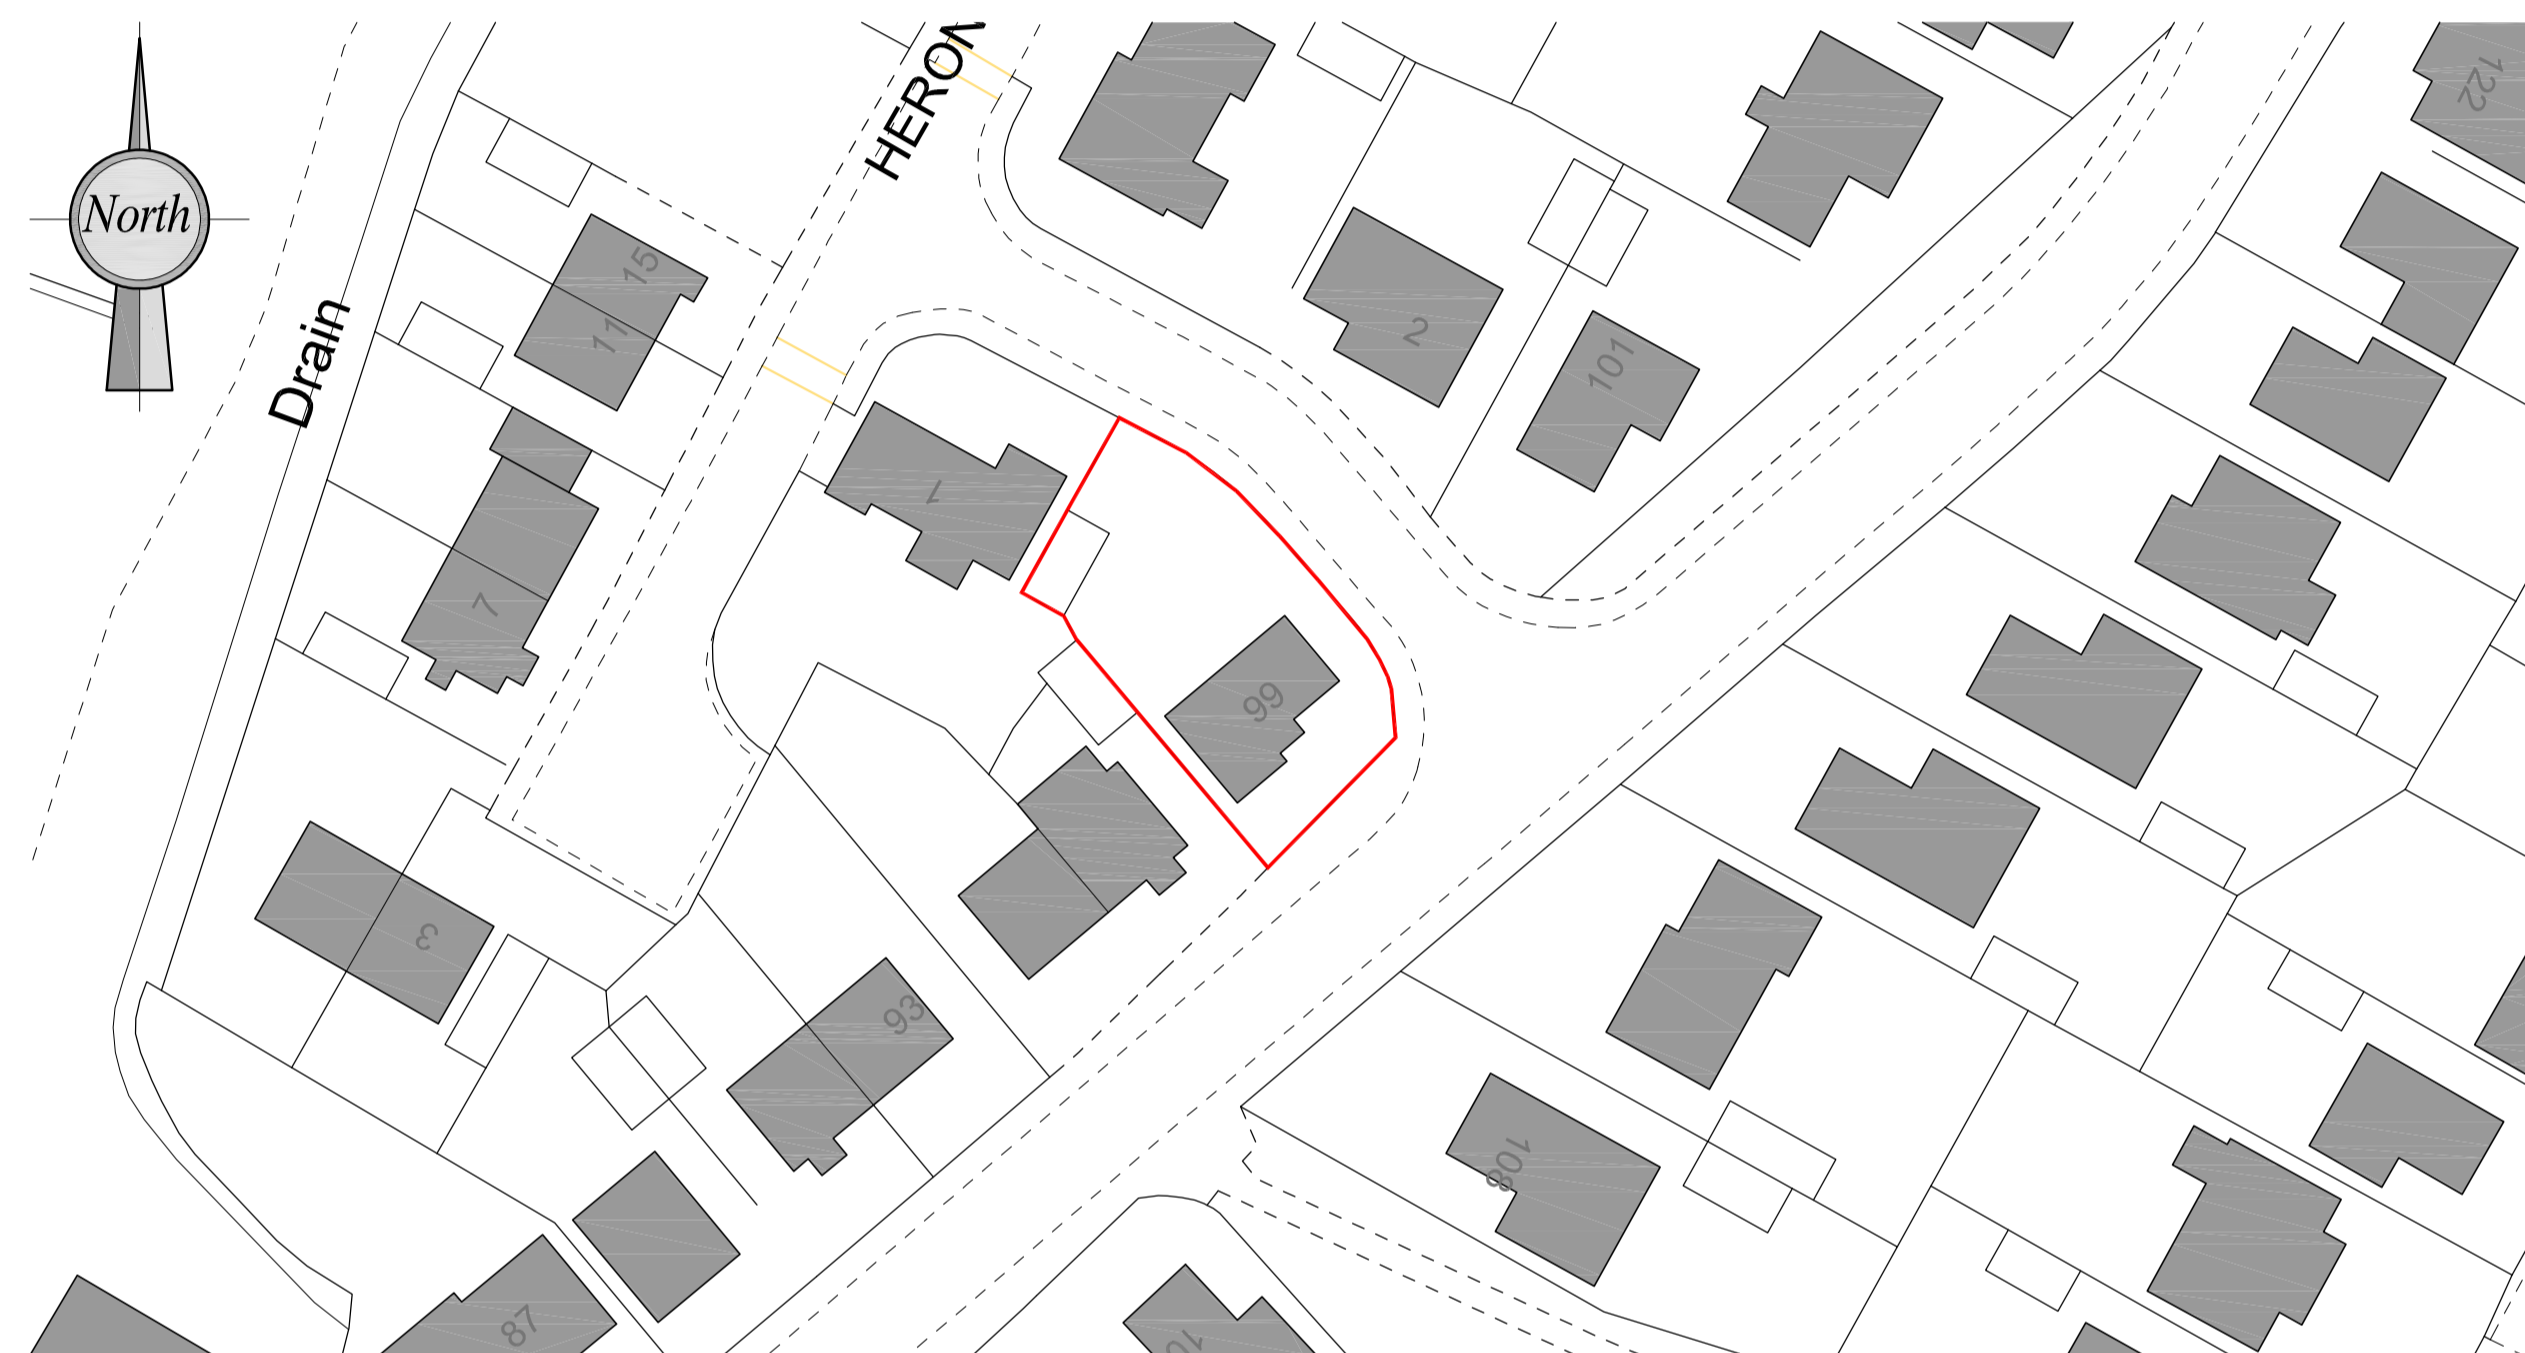

**BLOCK PLAN**

SCALE 1:500

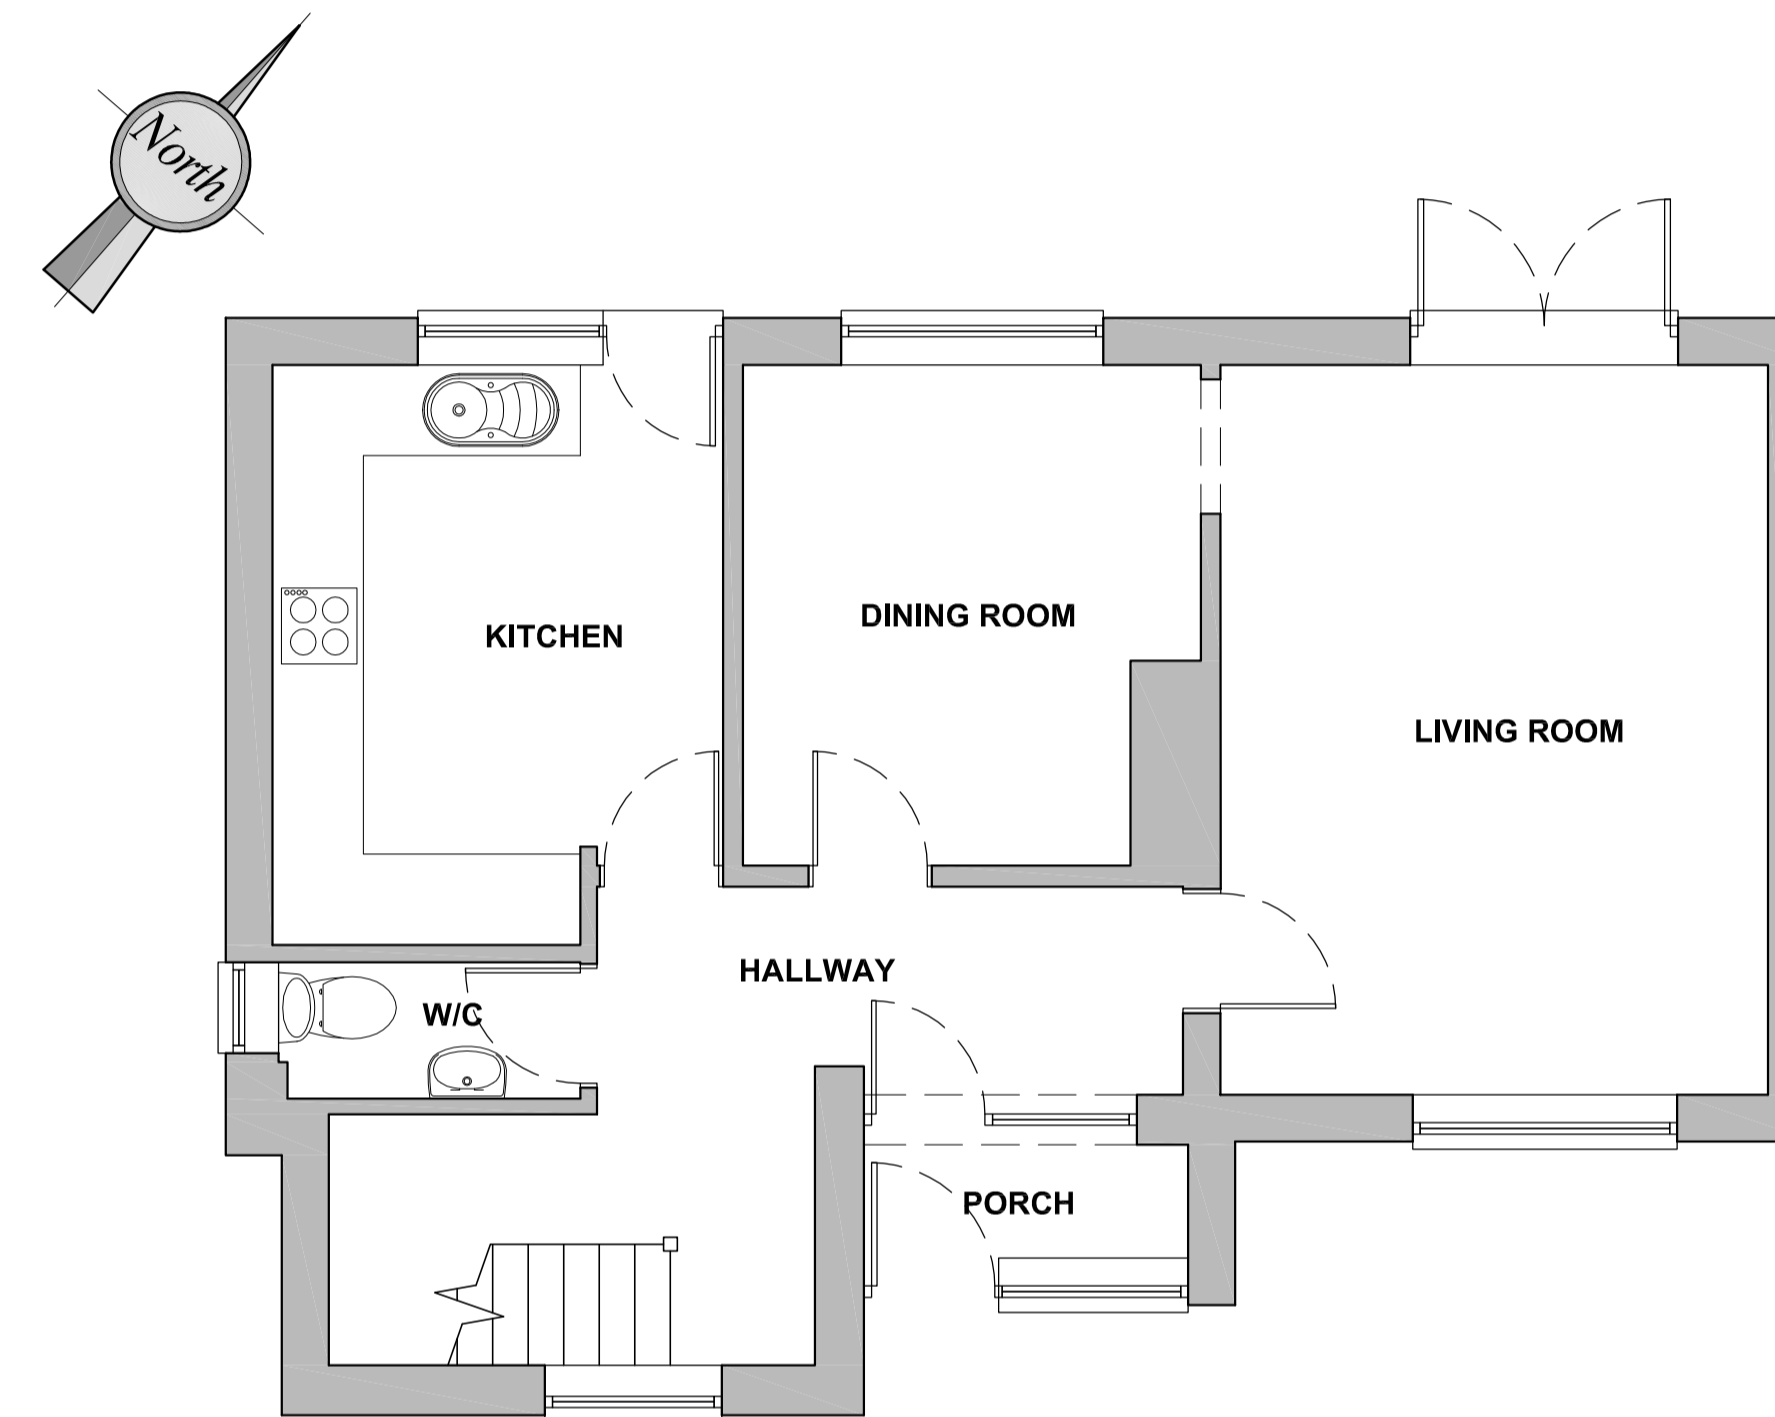

**GROUND FLOOR PLAN**

SCALE 1:50



**SITE LOCATION PLAN**

SCALE 1:1250

This line measures 200mm in length when printed correctly



**Project :**  
Proposed Rear Extension to 99 Wimbotsham Road,  
Downham Market, PE38 9QB

**Client :** Mr & Mrs Wilde  
**Issue Date :** 14.04.2021

**Title :**  
PLANS AS EXISTING

**Revision Details :**  
N/A

**Drawing number :** 2084.01  
**rev :** -

For and on behalf of 'REEVE Design Ltd'  
8 Thomas Close, Watlington, King's Lynn, Norfolk, PE33 0TG  
T: 07464 945103 | W: www.reevedesign.co.uk  
Registered in England No. 11744392

paper size: A1