


The Contractor is to check all dimensions on site and report any discrepancies to the Contract Administrator. This drawing is to be read in conjunction with all other standard documentation. Dimensions are not to be scaled from this drawing.

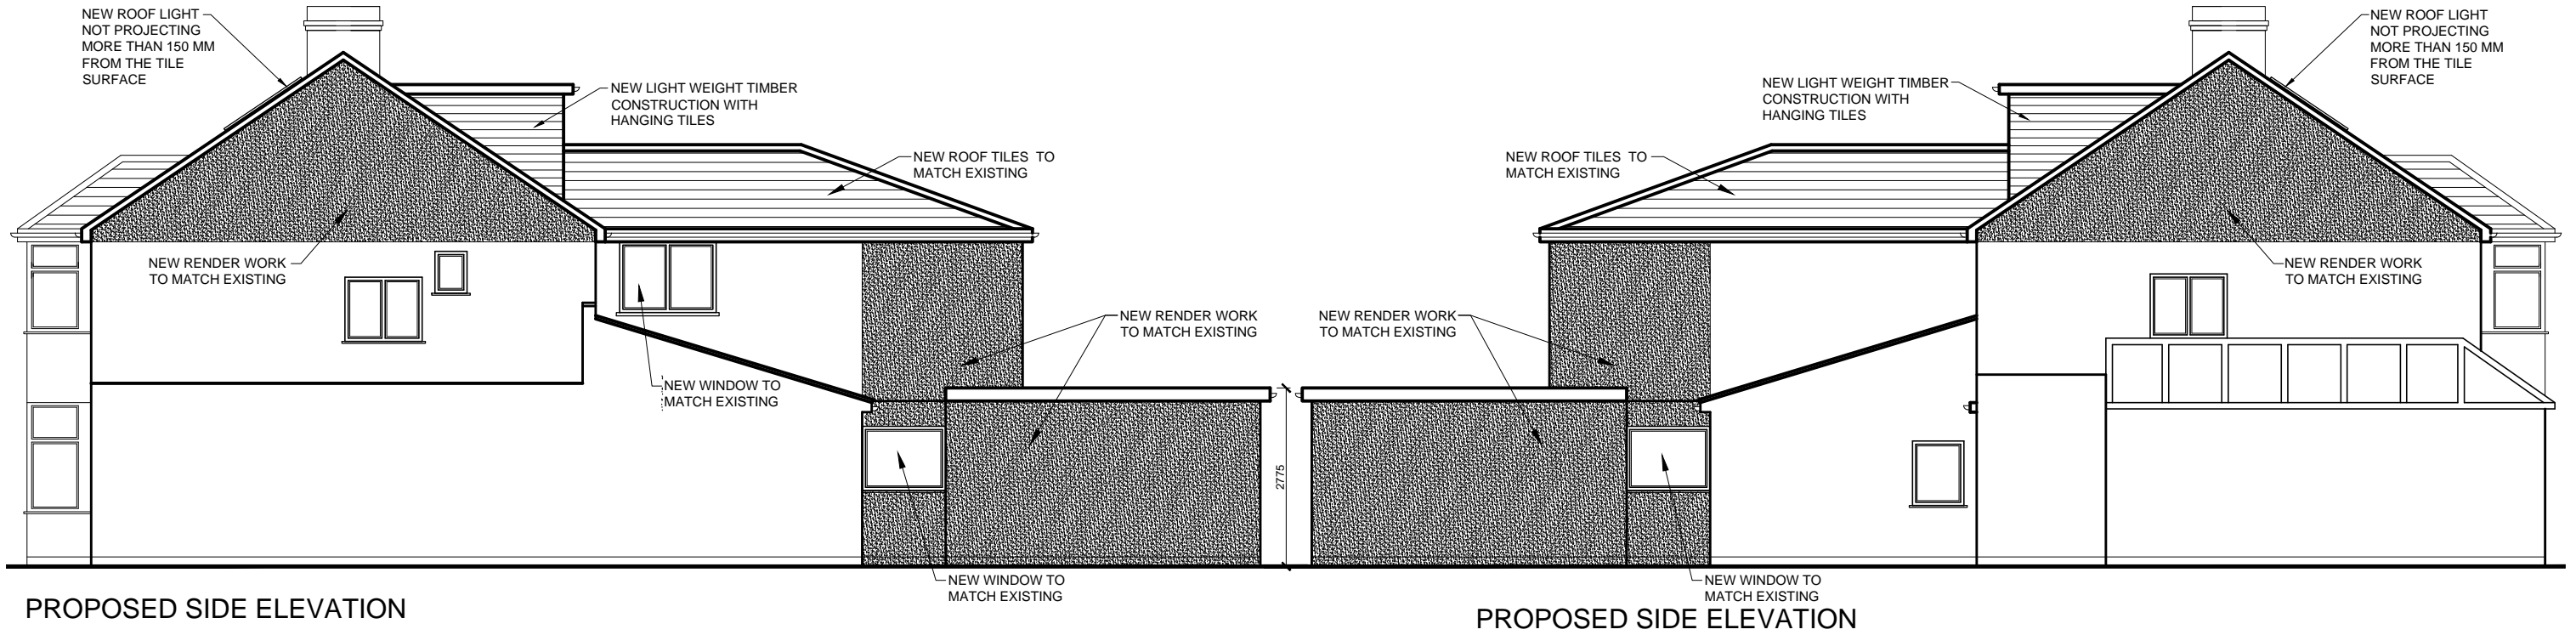


PROPOSED SIDE ELEVATION

PROPOSED SIDE ELEVATION



PROPOSED FRONT ELEVATION

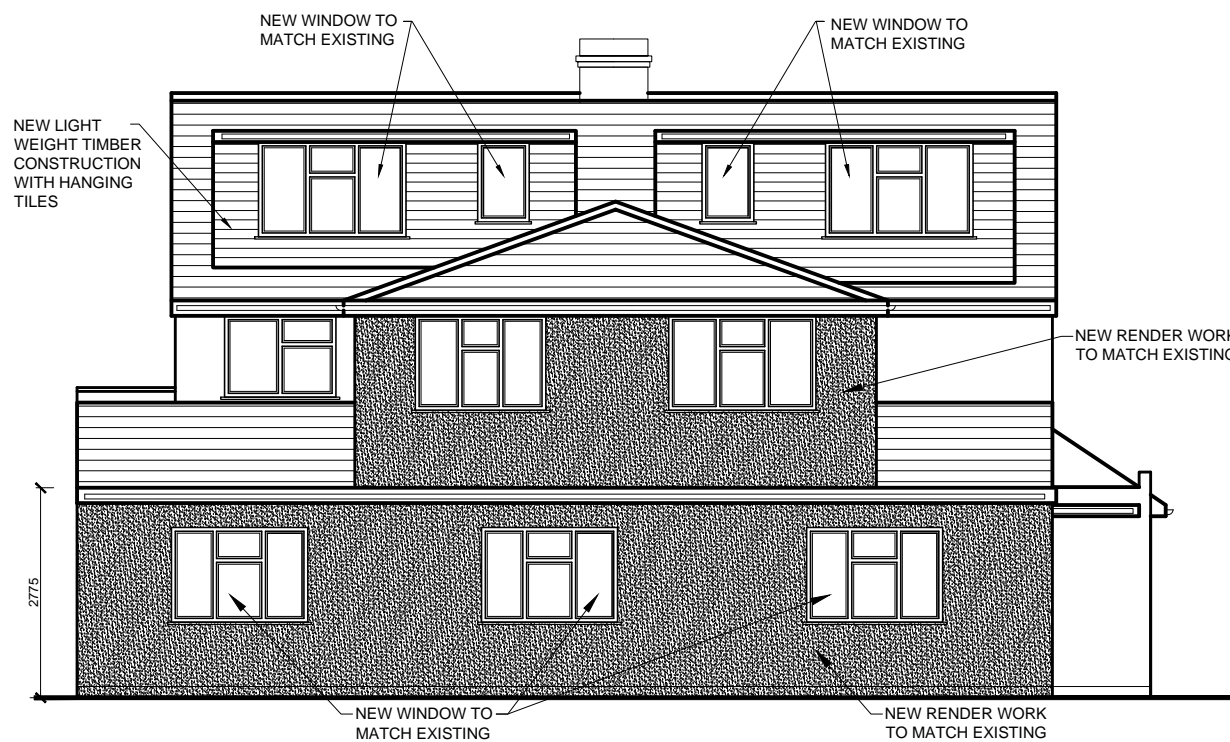

PROPOSED REAR ELEVATION

rev.	description	date	chkd
------	-------------	------	------



10 Wimborne Avenue
Chislehurst BR7 6RQ

020 3004 9238
07931 931 035

s.nagpal@dapconsultants.co.uk
www.dapconsultants.co.uk

project :
115 Epsom Road
Sutton, SM3 9EY

drawing title :
Proposed Elevations

drawn: SN chkd: SS date: 26.05.21

status: **Planning** scale: 1:100@A3

proj no: 1720 drg no: 05 rev no: B