


PERPEND AIR VENTS SHOWN ON ELEVATIONS ARE INDICATIVE ONLY AND MUST BE SET-OUT WITHIN MAXIMUM SPACING DENOTED; ALL TO SUIT MASONRY COURSING


Enhanced plots to Steading Area
PE wet dash system from Stonepack aggregate supplies colour to be white and Edenhall Haig multi base course with coloured mortar to match the brick. Feature bays, lintels, cills & jambs to be smooth buff ashlar precast concrete. Roofs to be finished with Redland Rosemary classic red clay roof tiles. Roofs to have clipped eaves.

WINDOW KEY.

■ DENOTES WINDOWS TO BE SUPPLIED AS TOUGHENED SAFETY GLASS.
EXE DENOTES EMERGENCY EGRESS WINDOW - WITH UN-OBSTRUCTED OPENING OF AT LEAST 650MM x 450MM GIVING AN AREA OF 3.33 SQM MIN. WITH THE BOTTOM OF THE OPENABLE AREA AT 1100MM MAX. ABOVE FLOOR LEVEL - CONFORMING TO APPROVED DOCUMENT SECTION 2 (PRE) OF THE SCOTLAND BUILDING STANDARDS.
FIRST FLOOR WINDOWS - NOTE:
WINDOW HEAD HEIGHT FROM FIRST FLOOR F.F.L. TO BE >200MM IN ALL INSTANCES.
FIRST FLOOR WINDOW CILL HEIGHTS FROM F.F.L. TO BE AS FOLLOWS:
WINDOW HEIGHT - CILL HEIGHT FROM F.F.L.
1500MM - 1000MM
1200MM - 800MM
1300MM - 700MM
WB - WHERE GLAZING IS WITHIN 800MM OF F.F.L. IN 1500MM HIGH WINDOWS AT FIRST FLOOR LEVEL, ALLOW FOR GUARDING RAIL TO BE INSTALLED BETWEEN JAMBS TO SATISFY REQUIREMENTS FOR BUILDING STANDARDS CLAUSE 4.8.2 - COLLISION WITH GLAZING.

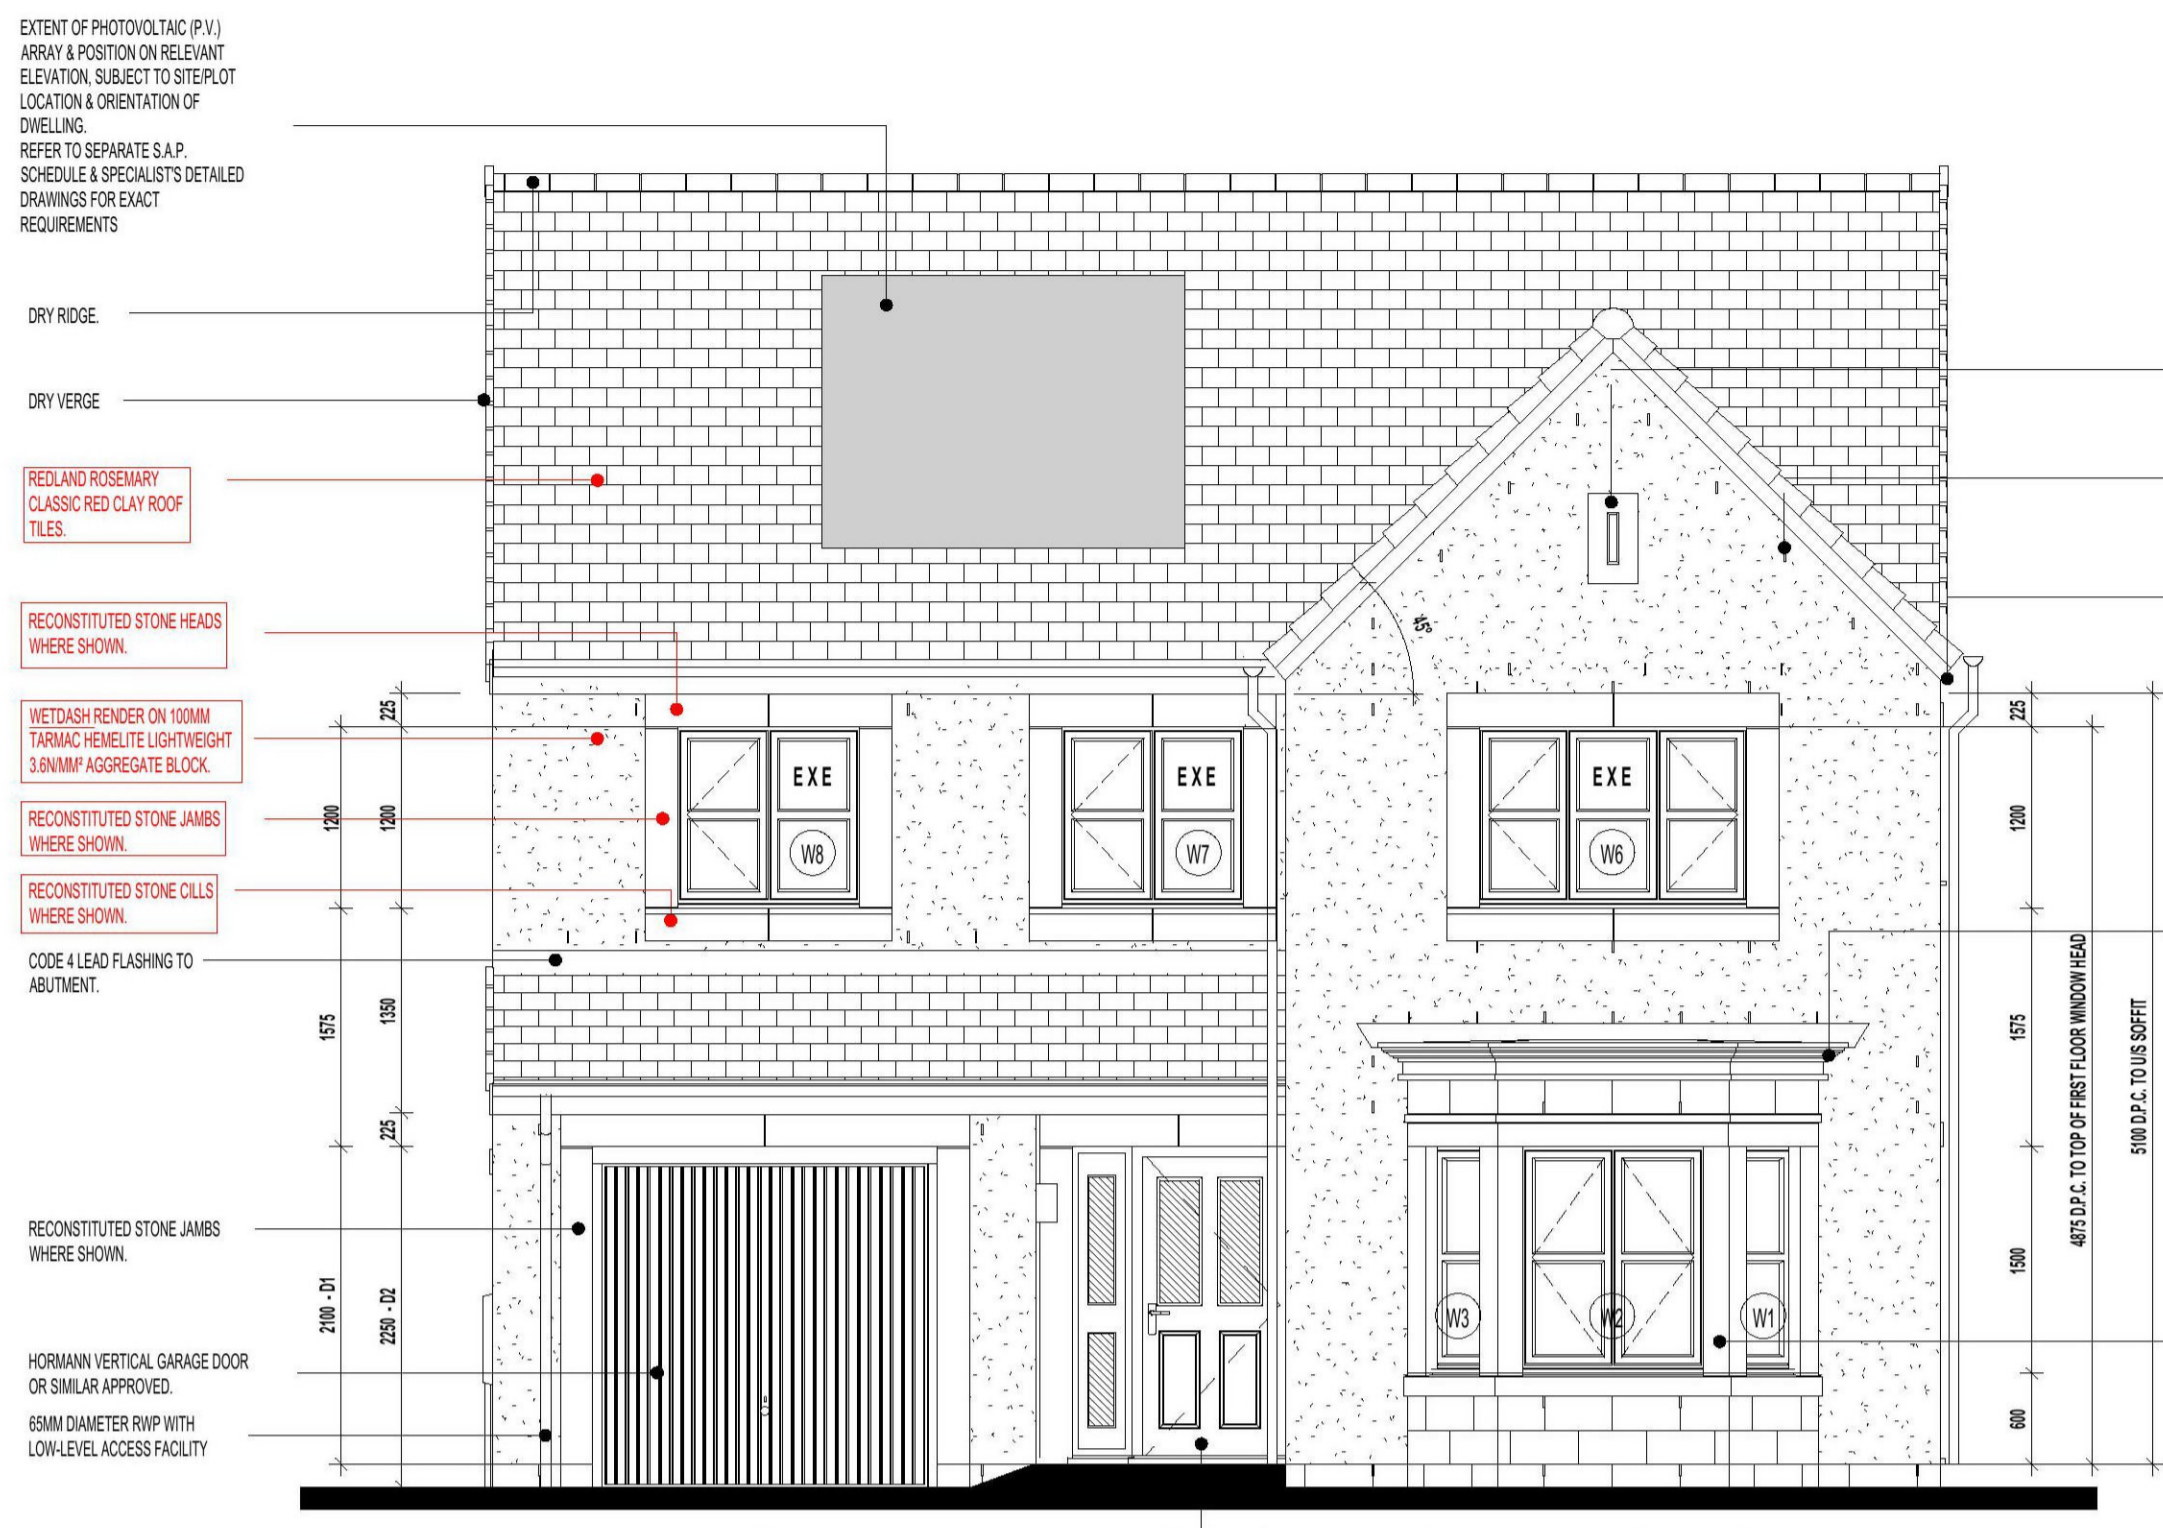

FRONT ELEVATION.

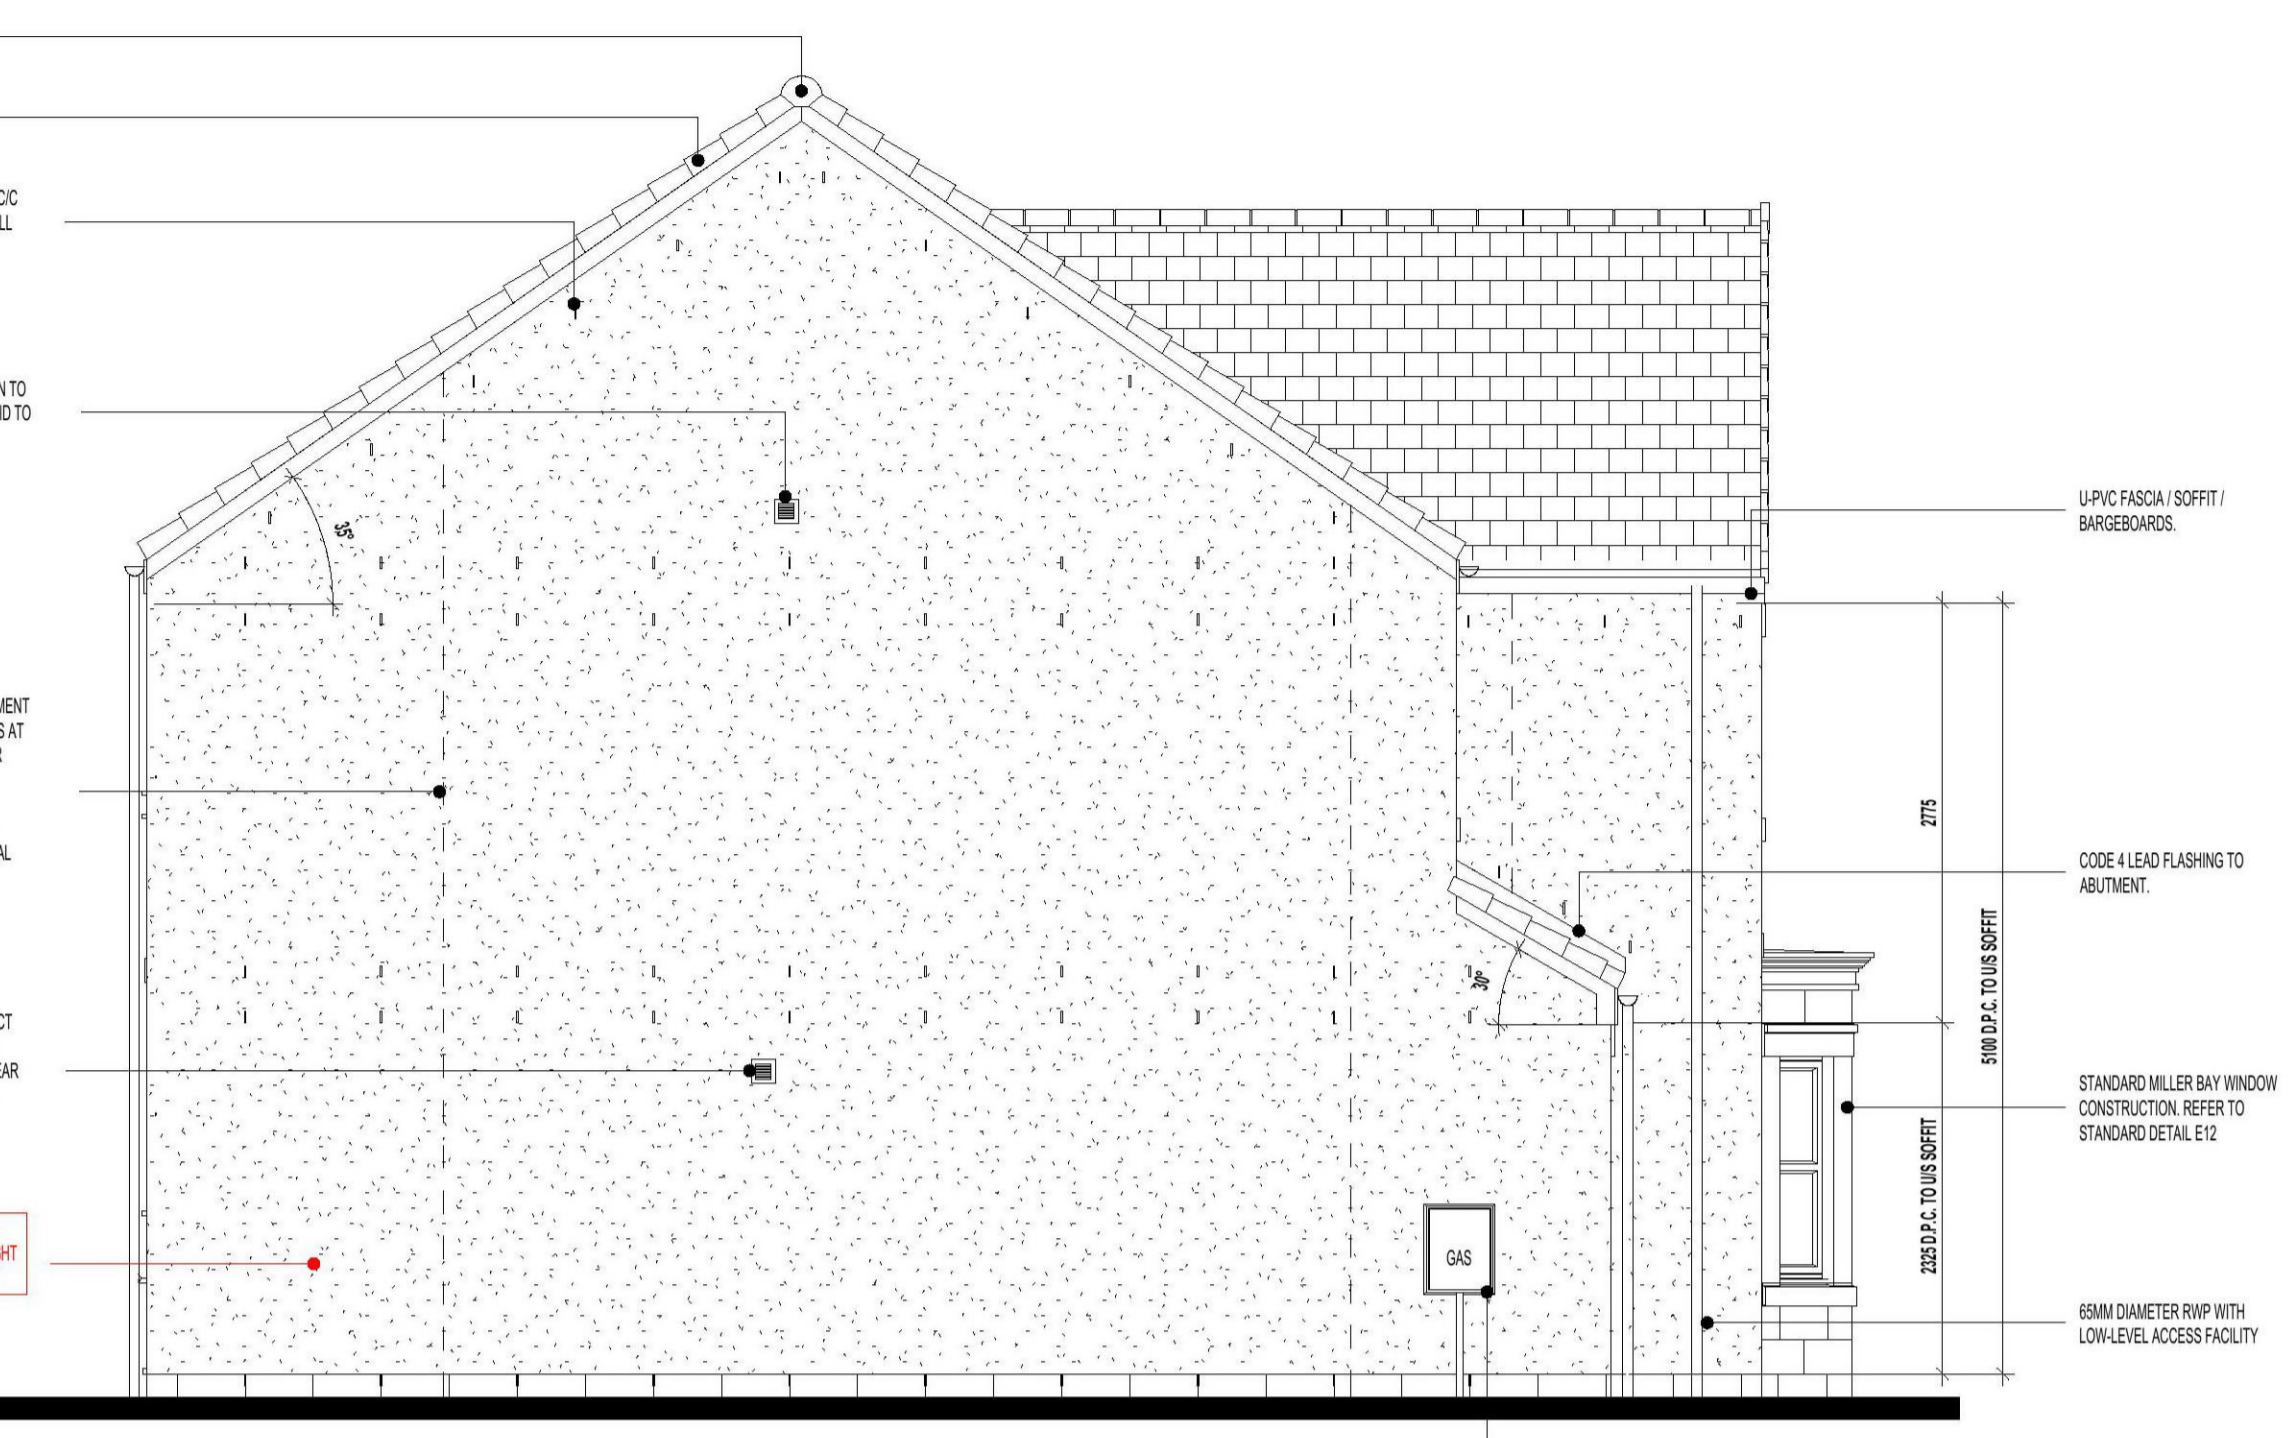

L.H. SIDE ELEVATION.

This copy has been made by or with the authority of Midlothian Council pursuant to Section 47 of the Designs and Patents Act 1988. Unless that Act provides a relevant exception to copyright, the copy must not be copied without the prior permission of the copyright owner.

No.	DESCRIPTION	DATE

miller homes
Miller Homes Ltd
Divisional Design
2 Centro Place
Pride Park
Derby
DE24 8RF
Telephone 0870 336 4400
Fax 0870 336 4401
www.millerhomes.co.uk

Project Title
**423S-4B/7P/1552
WORKING DRAWING
YEATS**

Drawing Title
**ELEVATIONS - STEADING SITE
PLOT 133**

Scale
1 : 50


Drawn By
D.P

Checked By
D.P


Date
15.07.21

Drawing Number
A1-423S4015(STEAD2)

Revision
~

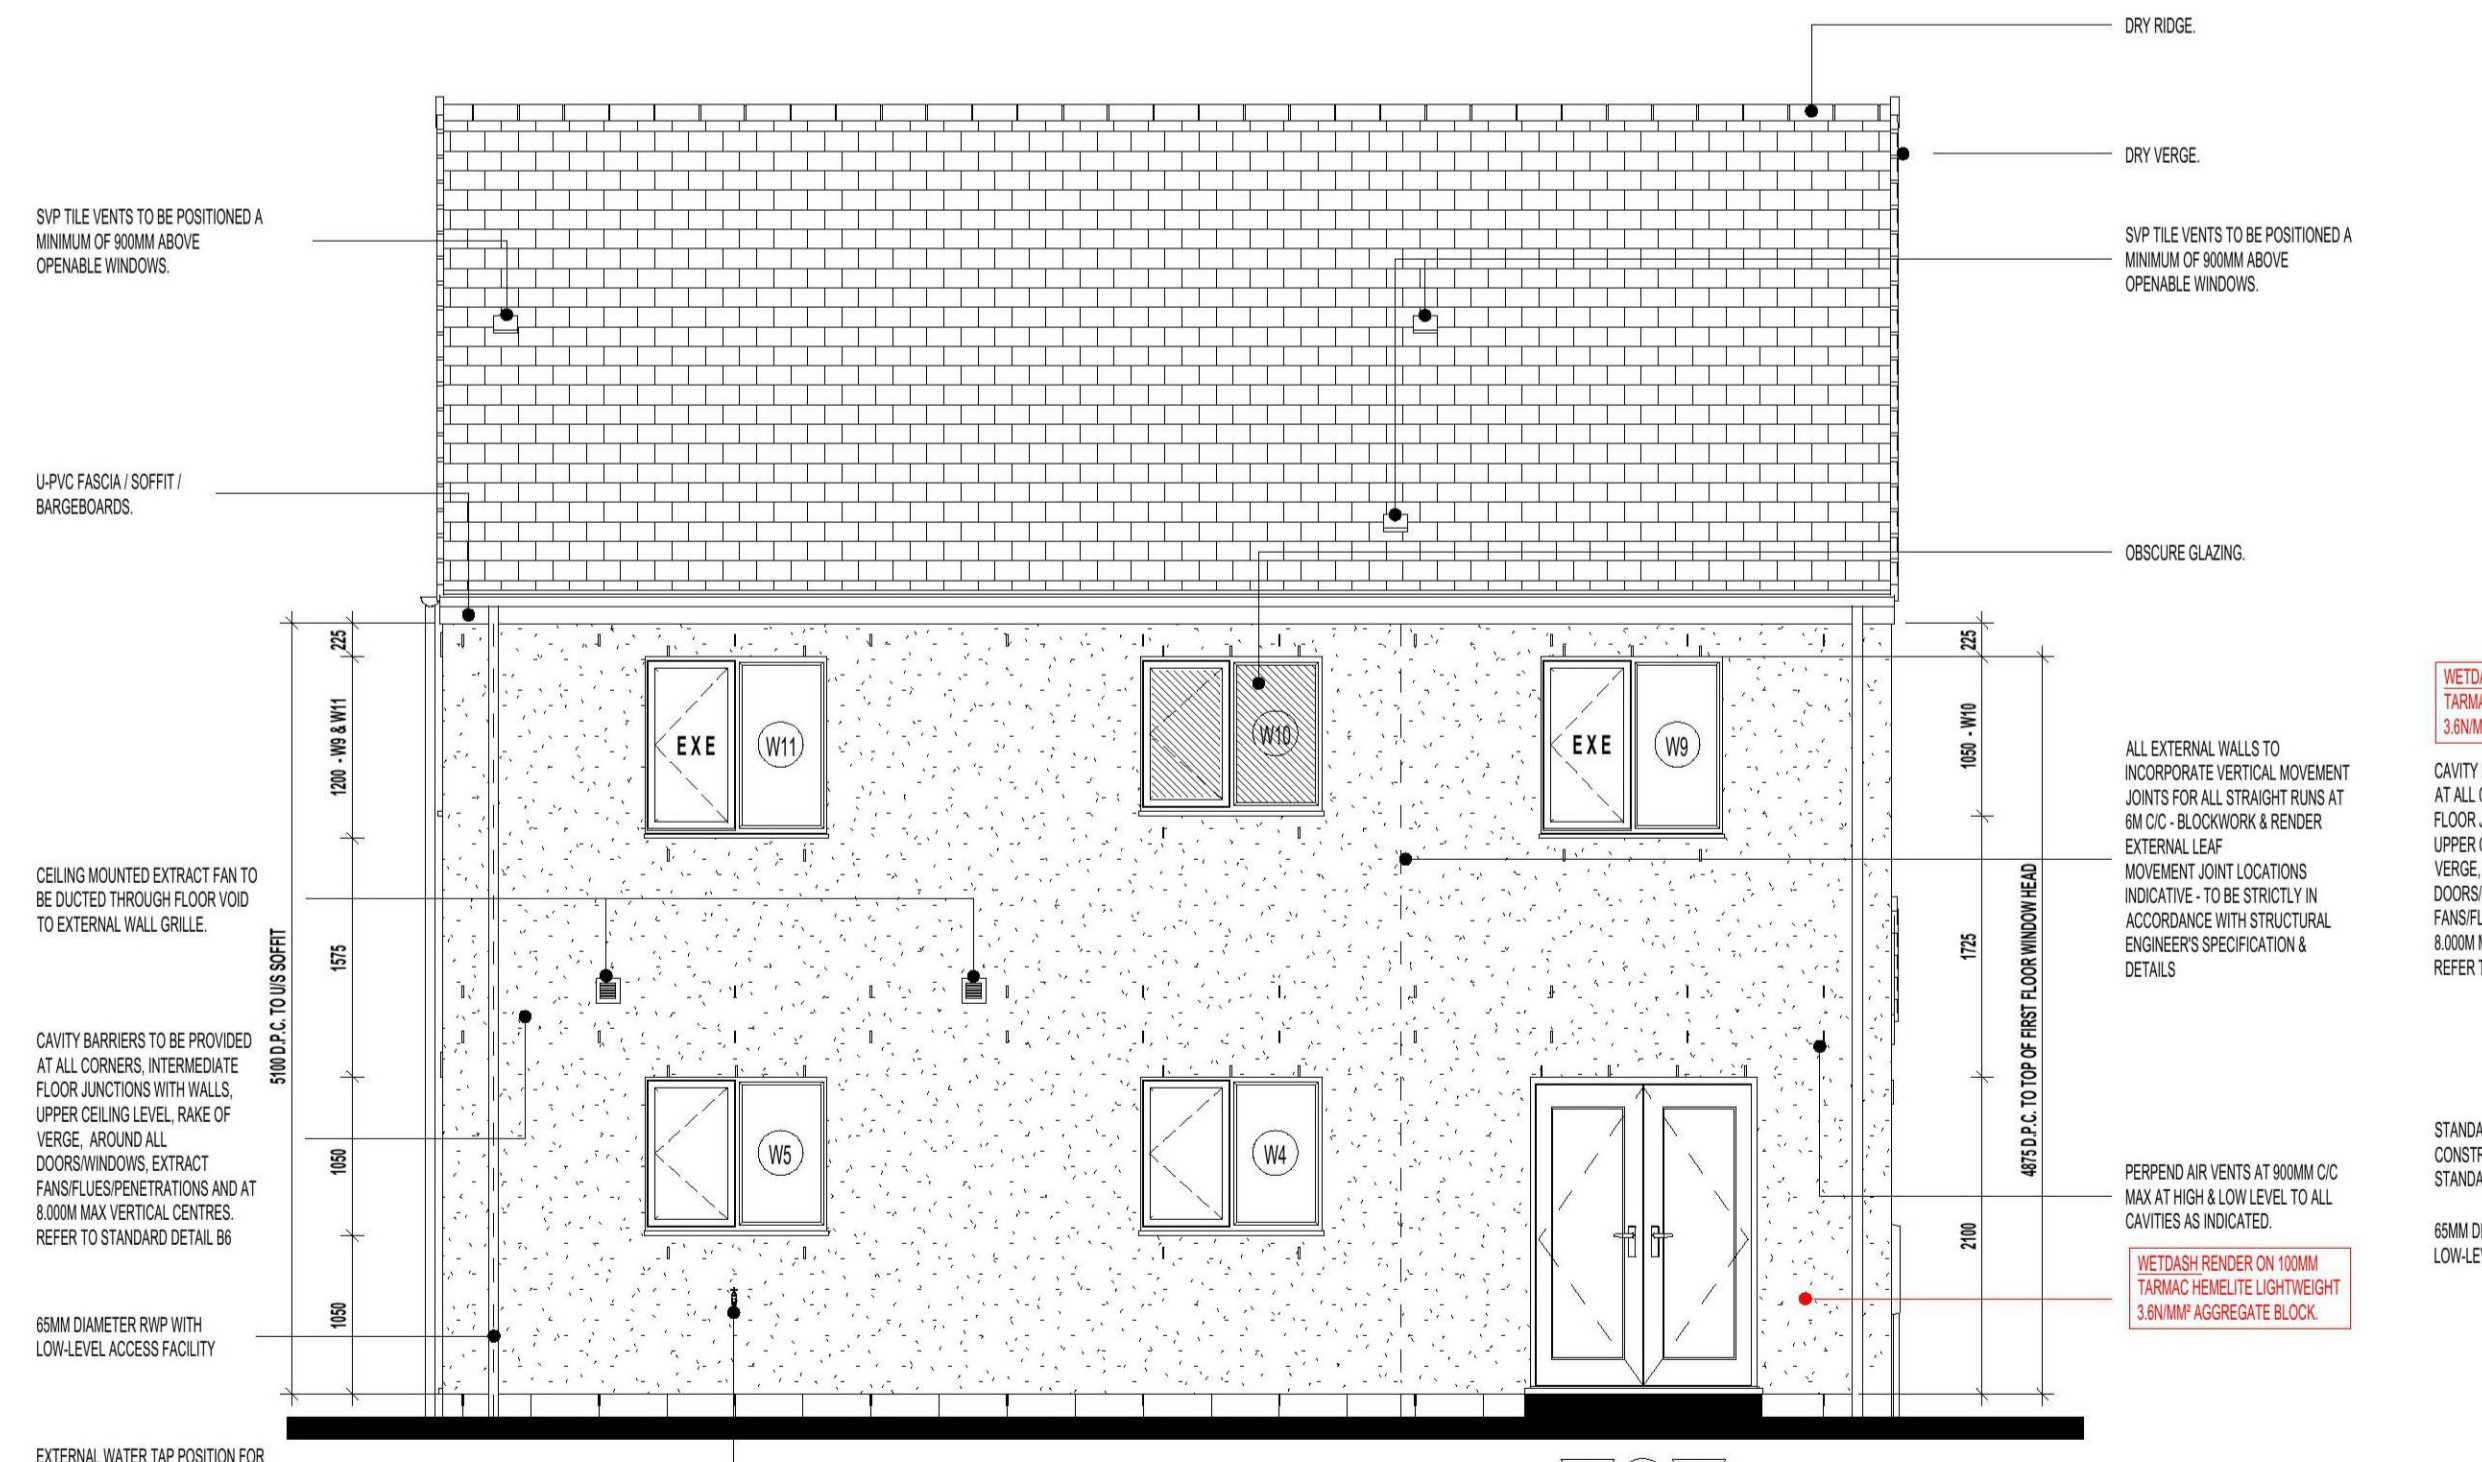

REAR ELEVATION.

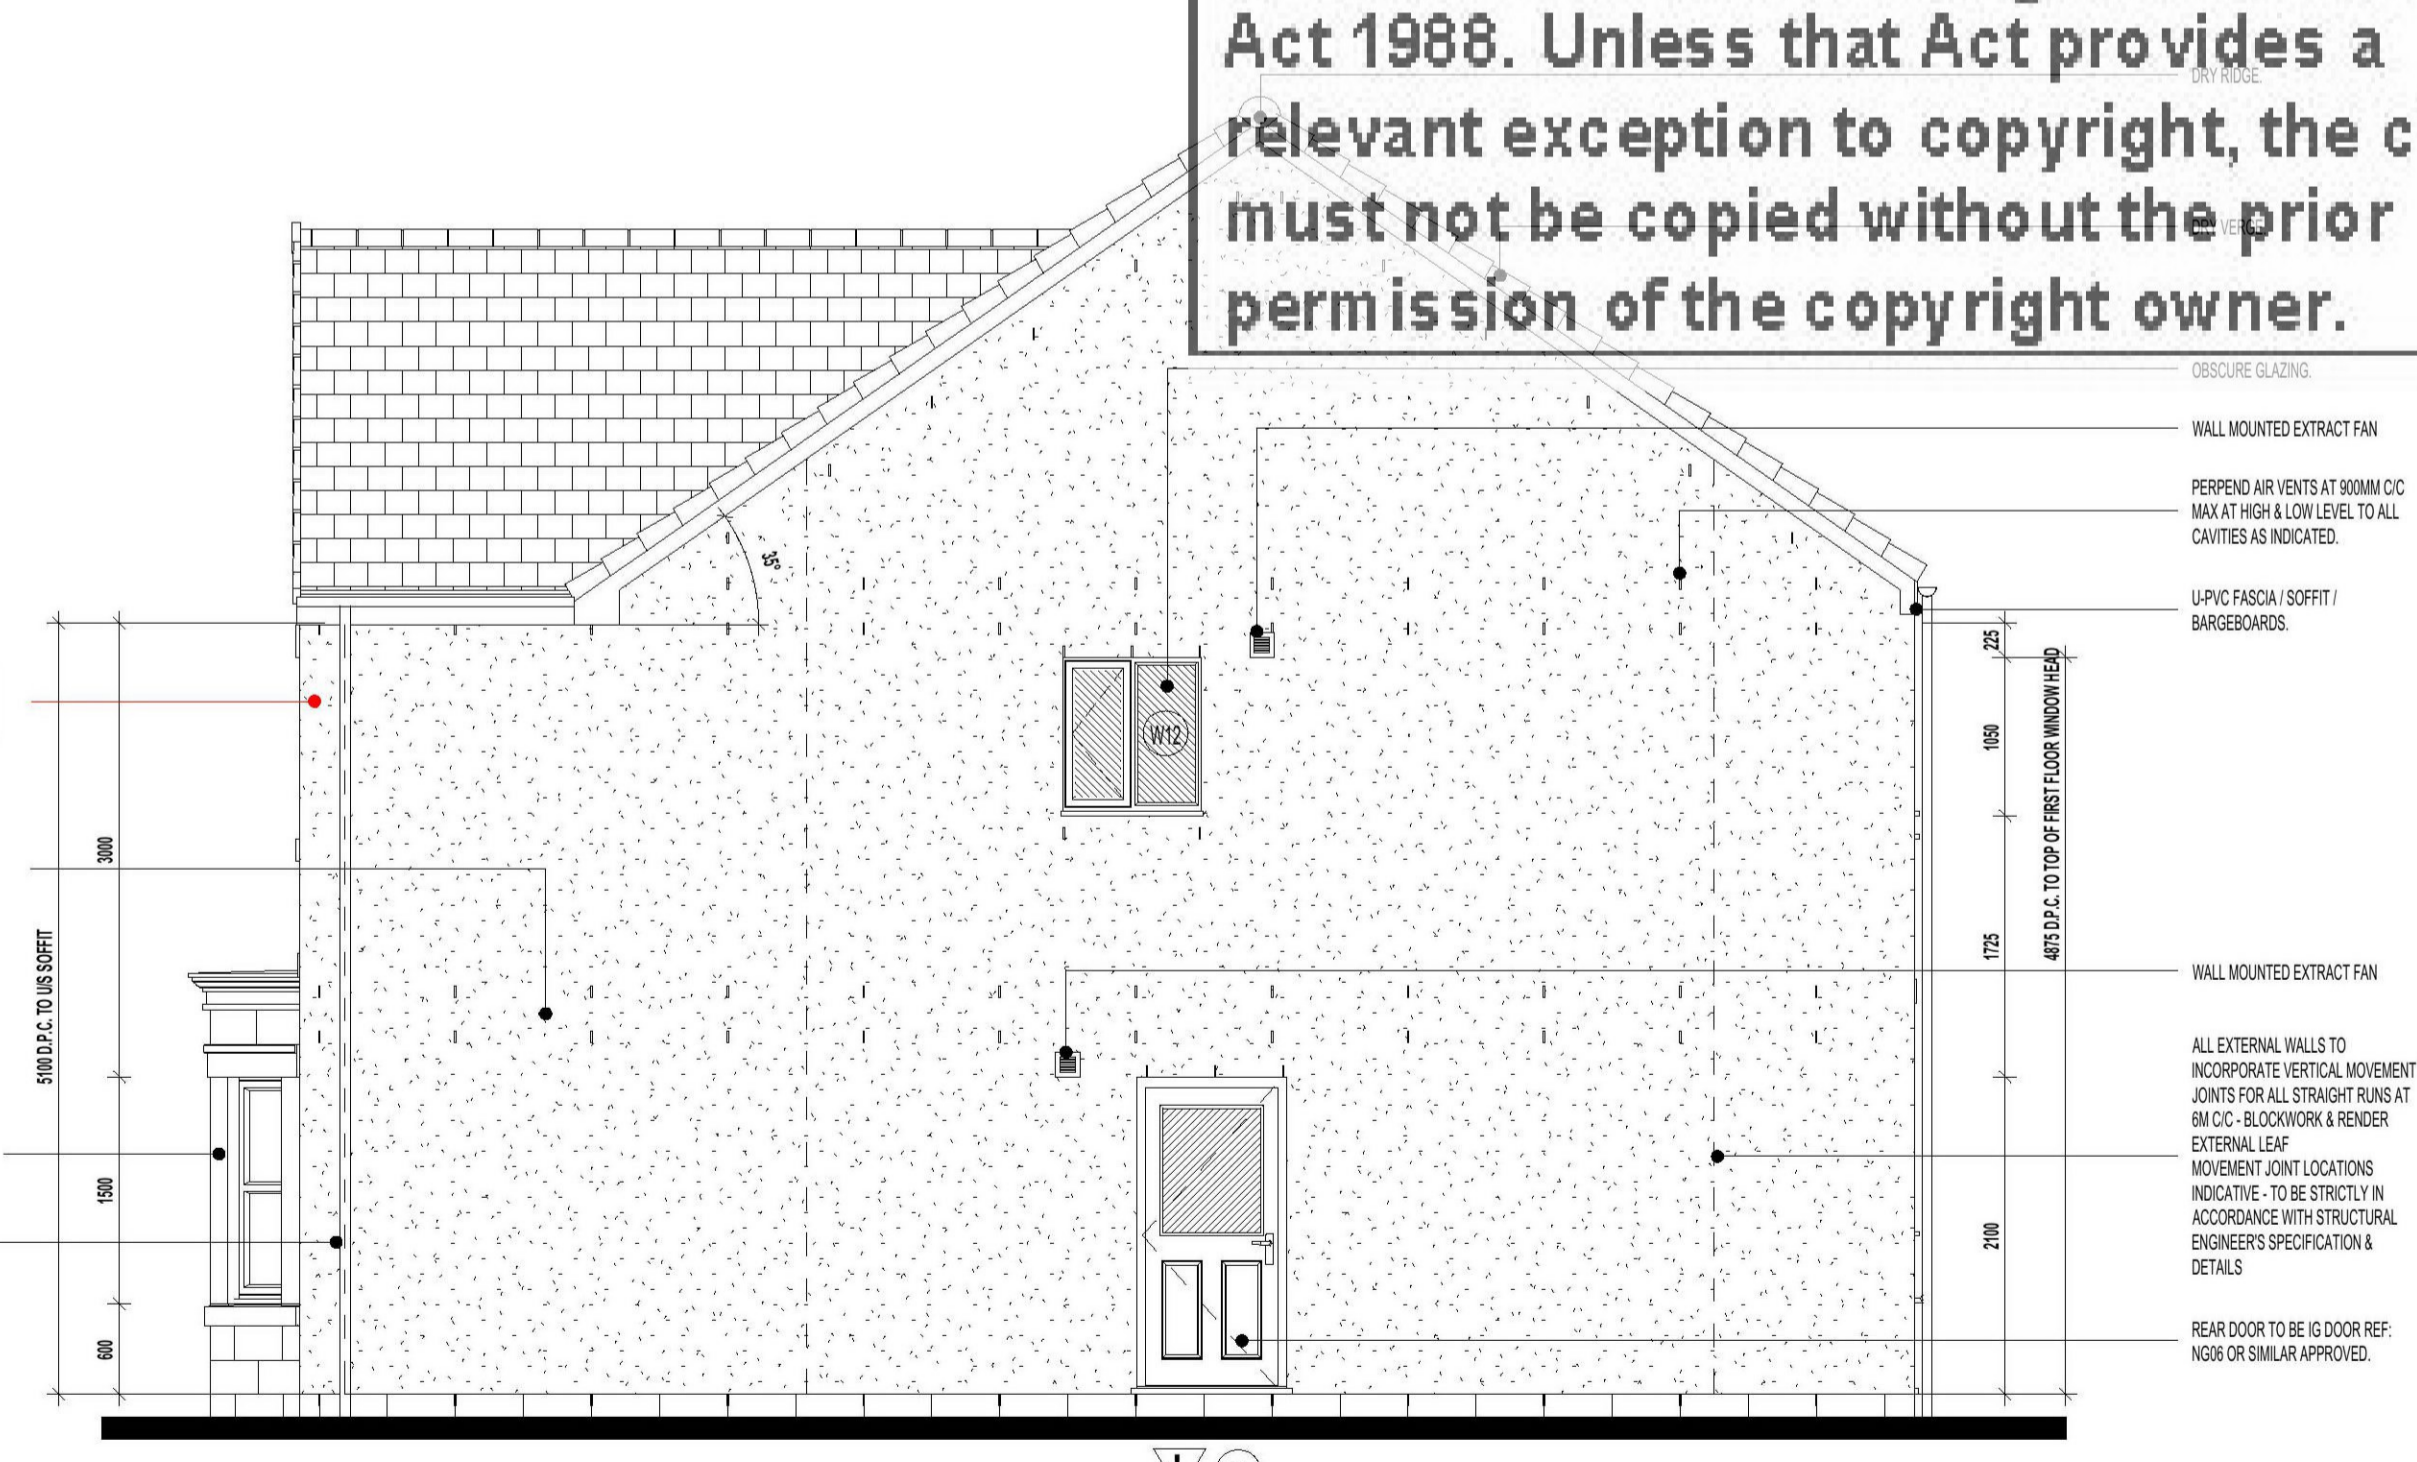

R.H. SIDE ELEVATION.

THIS DRAWING IS COPYRIGHT : CONTRACTORS MUST CHECK ALL DIMENSIONS ON SITE : USE WRITTEN DIMENSIONS ONLY : ANY DISCREPANCIES MUST BE REPORTED TO DESIGN OFFICE BEFORE PROCEEDING

Original Sheet Size A1