


Location Plan

Scale 1:1250



**SITE PLAN
SCALE 1:500**

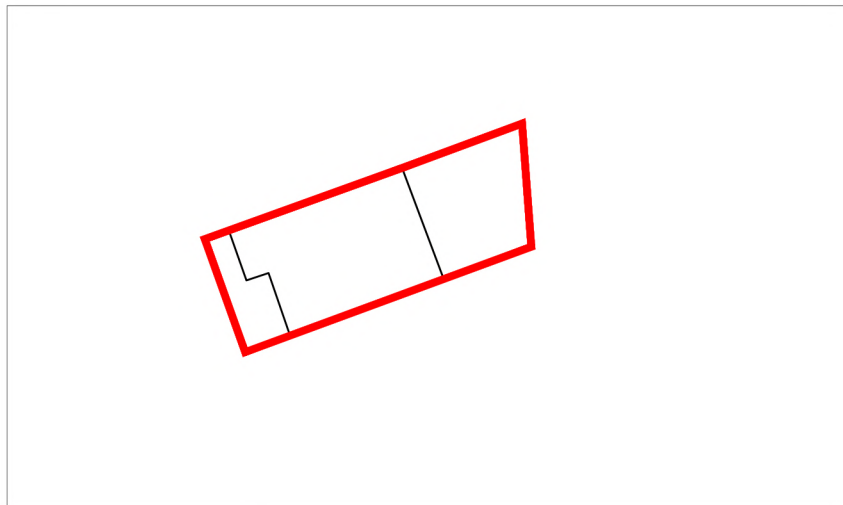

home sweeter home

THIS DRAWING IS FOR ILLUSTRATION PURPOSES ONLY
THEREFORE NOTHING CONTAINED HEREIN SHALL
CONSTITUTE OR FORM ANY PART OF ANY CONTRACT.

This drawing remains the property of CR Smith Glaziers (Dunfermline) Ltd ©

ISSUE	AMENDMENT	DATE

CLIENT	Mr D Andrews
LOCATION	12 Warren Park Mews Largs KA30 8TE
CONTACT	01475673664

CONTRACT NUMBER 96910601

Project Title

**Proposed Cut Down To Install
New Single Door**

Date Drawn: 23 June 2021

Scale - ### @ A4

Date of Plot: 23 June 2021

Drawing No.

LOC

CHECKED	VERIFIED
---------	----------