



Existing Plan

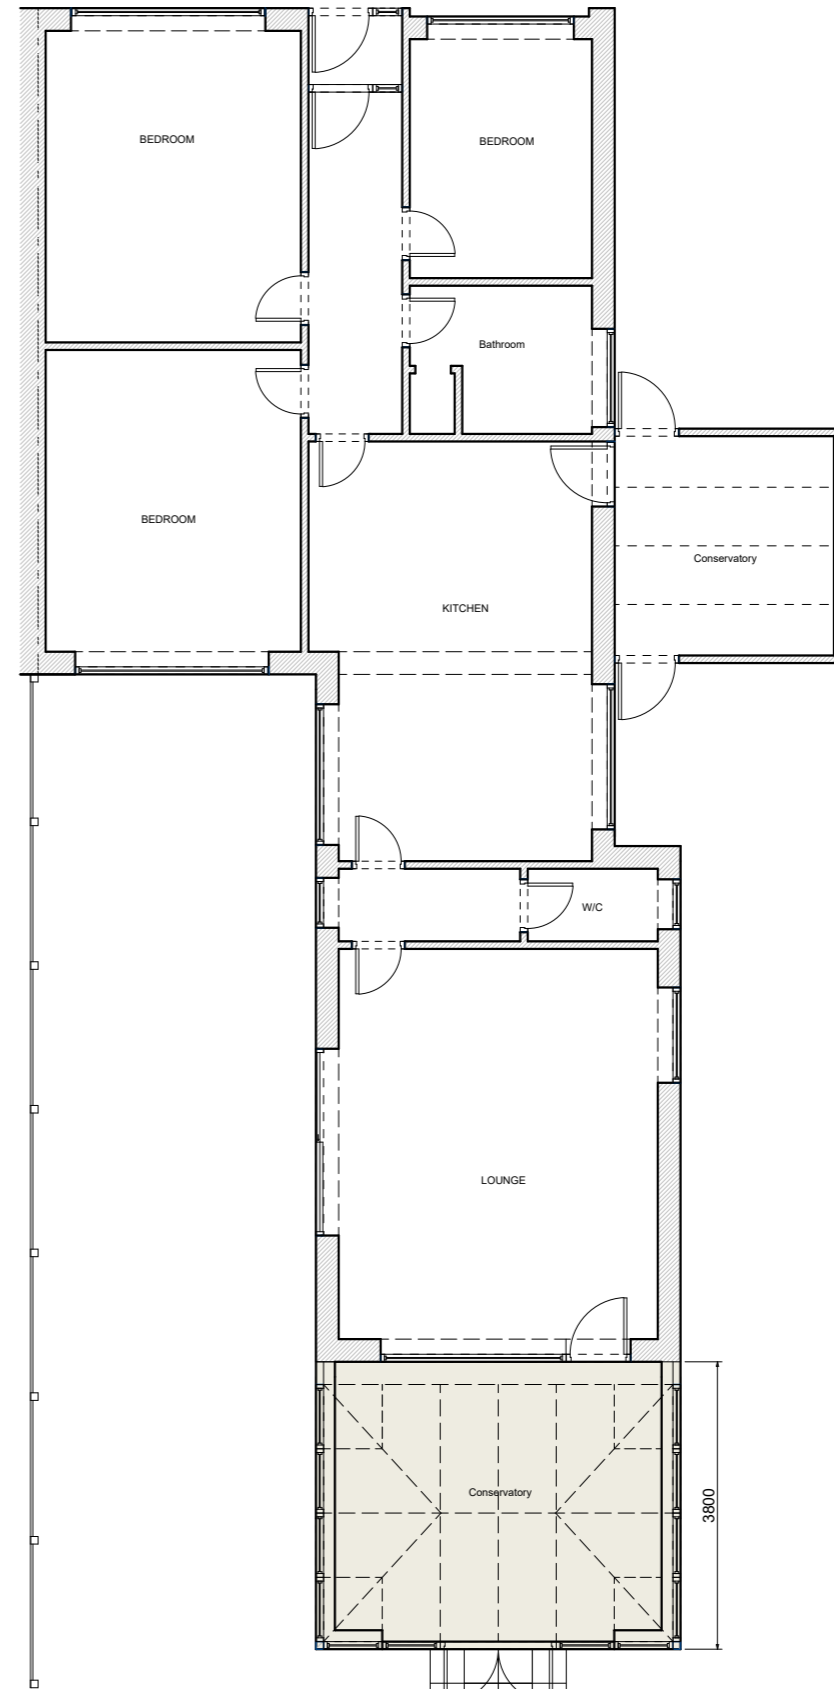

Proposed Plan

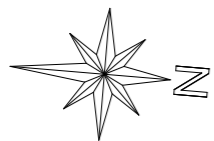

Conservatory Extension  
Rear Elevation  
9 Ingoldsby Road,  
Birchington,  
CT7 9PL

Mr & Mrs Bowling  
Drg Number 3  
July 2021

Existing and Proposed Plan Page Size - A3

Drawn By  
Philip Palmer

Scale  
1:100

2000mm

**Totalglaze Windows Ltd**

