


Existing South Elevation

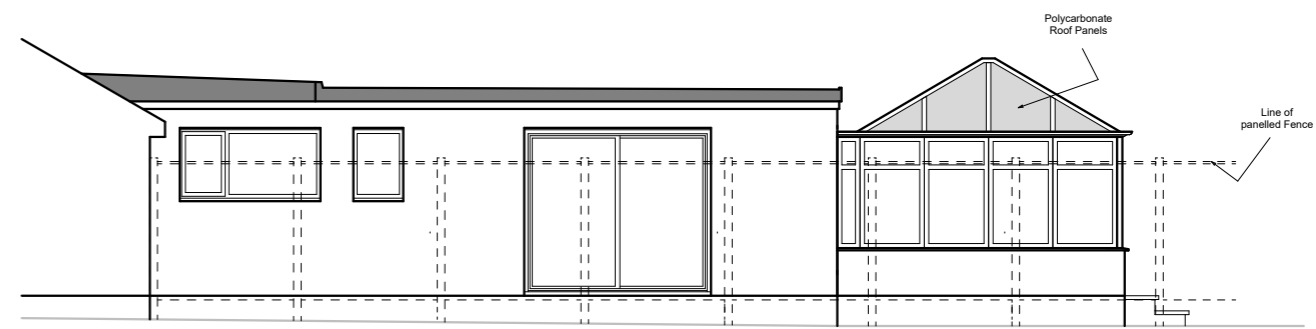


Proposed South Elevation




Existing Rear Elevation



Proposed Rear Elevation

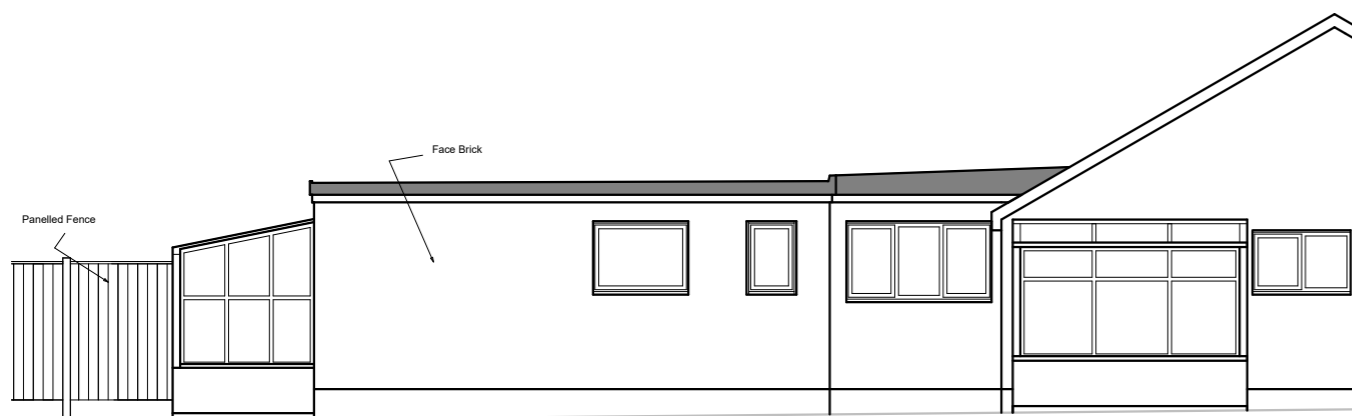

Existing North Elevation

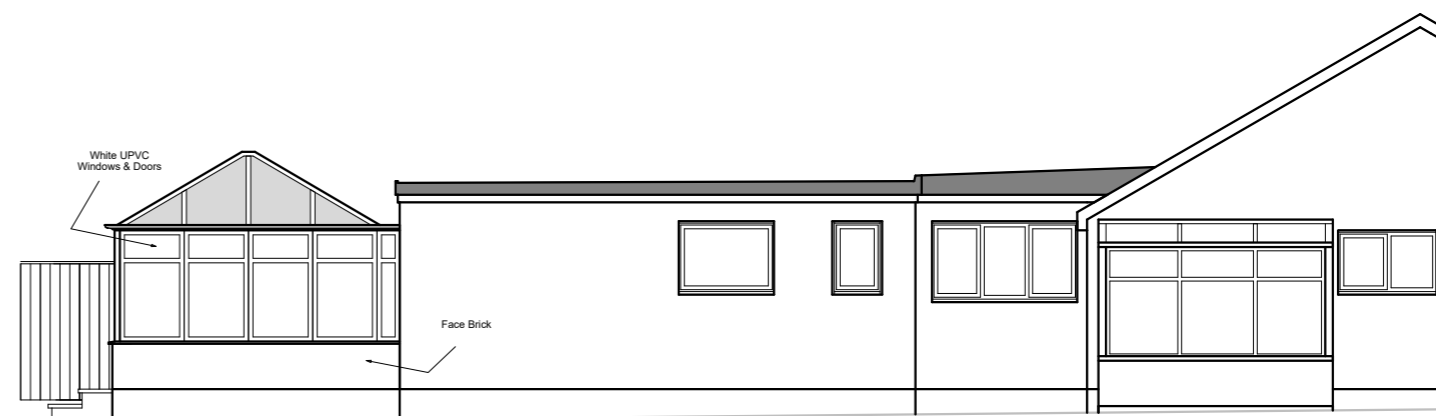

Proposed North Elevation

Conservatory Extension
To Rear Elevation
9 Ingoldsby Road,
Birchington
CT7 9PL

Mr & Mrs Bowling
Drg Number 4
July 2021

Existing and Proposed
Elevations
Drawn By
Philip Palmer

Page Size - A3
Scale
1:100

2000mm

Totalglaze Windows Ltd

