


1639.13 3

1
1639.13

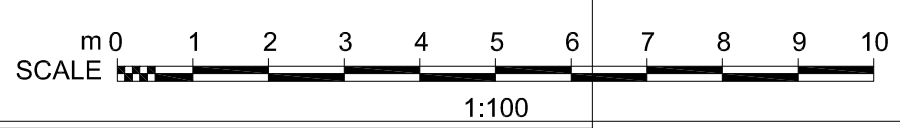

PLANNING APPLICATION DRAWINGS
These drawings are to be used for planning purposes only. These drawings are not to be used as construction drawings. Any other surrounding buildings and roads are not to be scaled off these drawings.

Sphere

Architects

CLIENT HUGHES PROJECT 61 COUNTY RD

DRAWING TITLE EXISTING SITE PLAN

SCALE 1:100 @ A3 DATE APRIL 2021 DRAWING NO.1683.02