




FRONT ELEVATION 1

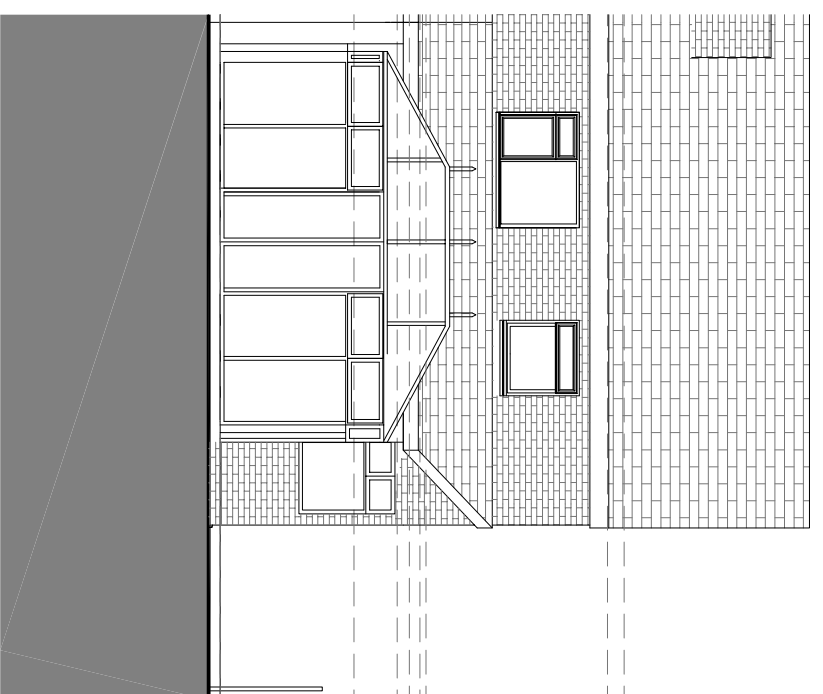


REAR ELEVATION 2

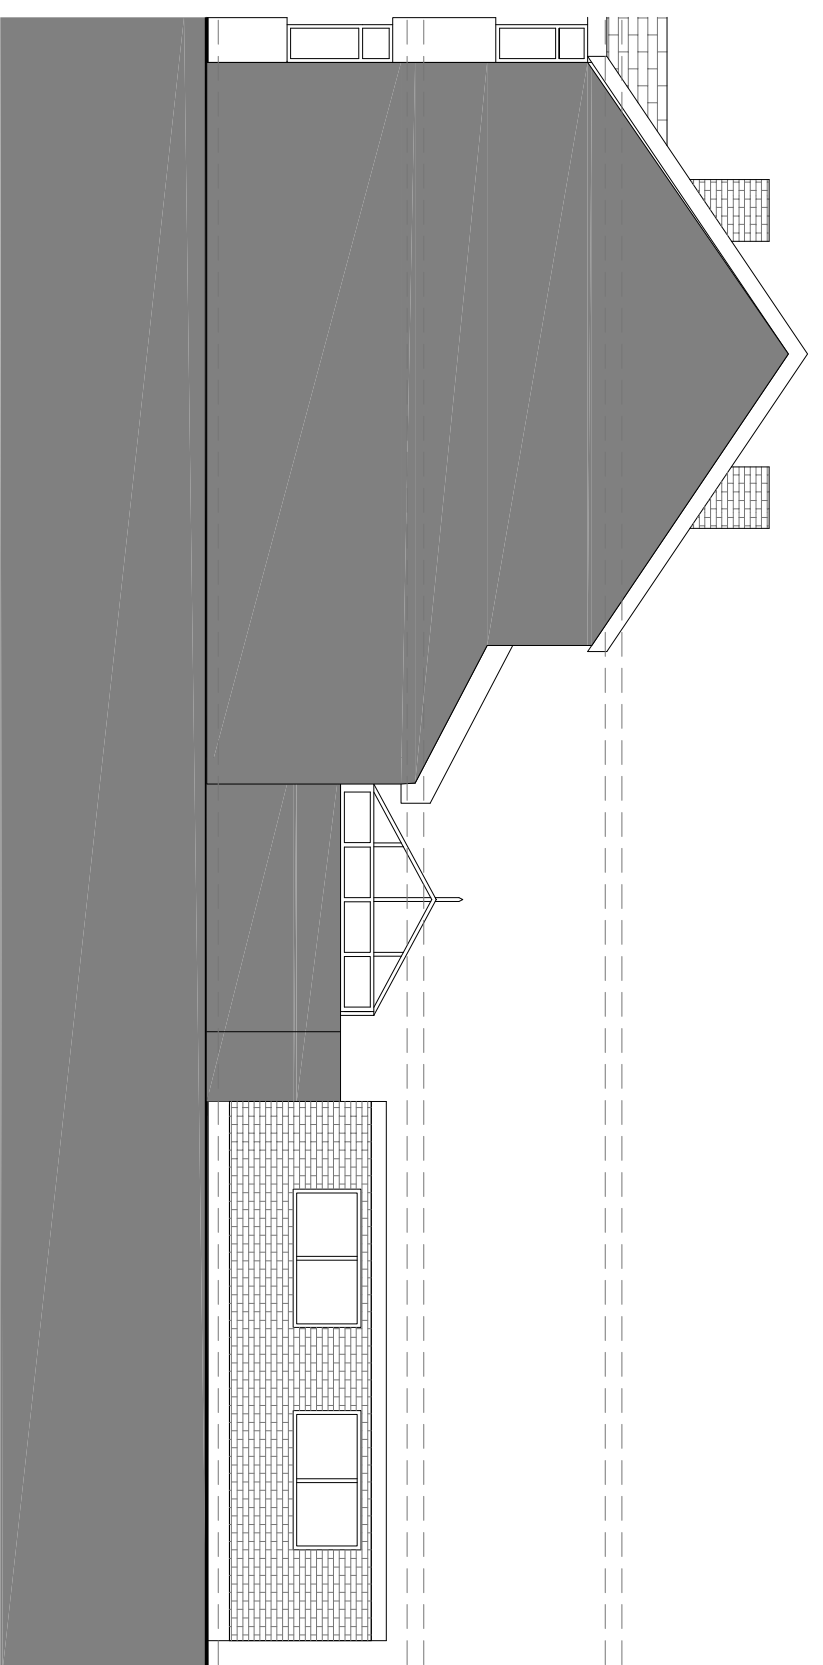

SIDE ELEVATION 3

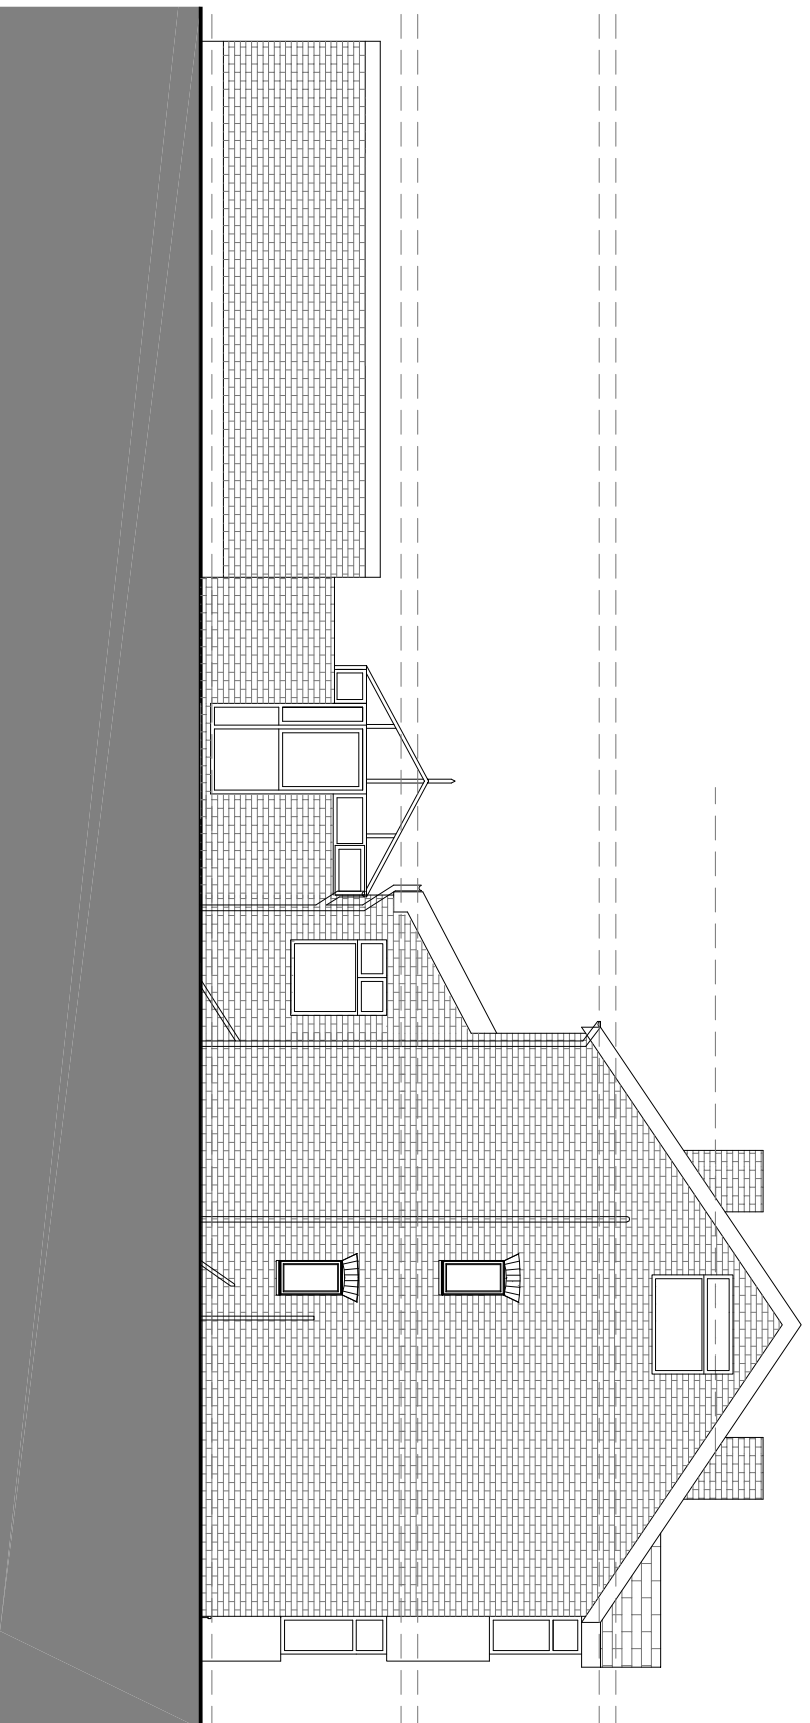

SIDE ELEVATION 4

 

PLANNING APPLICATION DRAWINGS
 These drawings are to be used for planning purposes only. These drawings are not to be used as construction drawings.
 Any other surrounding buildings and roads are not to be scaled off these drawings.

PLANNING
Sphere
 Architects

CLIENT HUGHES PROJECT 61 COUNTRY RD
 DRAWING TITLE ELEVATIONS AS EXISTING
 SCALE 1:100 @ A3 DATE APRIL 2021 DRAWING NO.1683.05