

Figured dimensions only are to be taken from this drawing. All dimensions are in millimeters unless otherwise stated. All dimensions shall be checked on site prior to works commencing. Any discrepancies shall be reported to AV Architects.

All rights reserved. AV Architects Ltd. asserts its rights under the Copyright, Designs and Patents Act 1988 (Unless otherwise agreed in writing).

REV	DESCRIPTION	DATE	DRAWN BY
P1	PLANNING SUBMISSION	25.06.21	NCE

PLANNING

Client

MR & MRS THROWER

Project and Location

47 GREENHILL ROAD
OTFORD
TN14 5RR, KENT


Drawing title

LOCATION PLAN

Scale @ A3



1:1250

20003 - SIT - 001 P1

Project number	Category	Dwg number	Revision
<div><div></div><div><div>AV Architects</div><div>51 St. Marys Road, Tonbridge, Kent TN9 2LE</div><div>Telephone 01732 366223 Email info@architectsav.co.uk Website www.architectsav.co.uk</div></div></div>			

Cad reference

20003 site plans revised.dwg

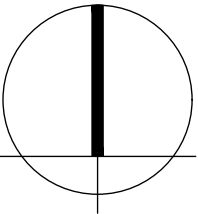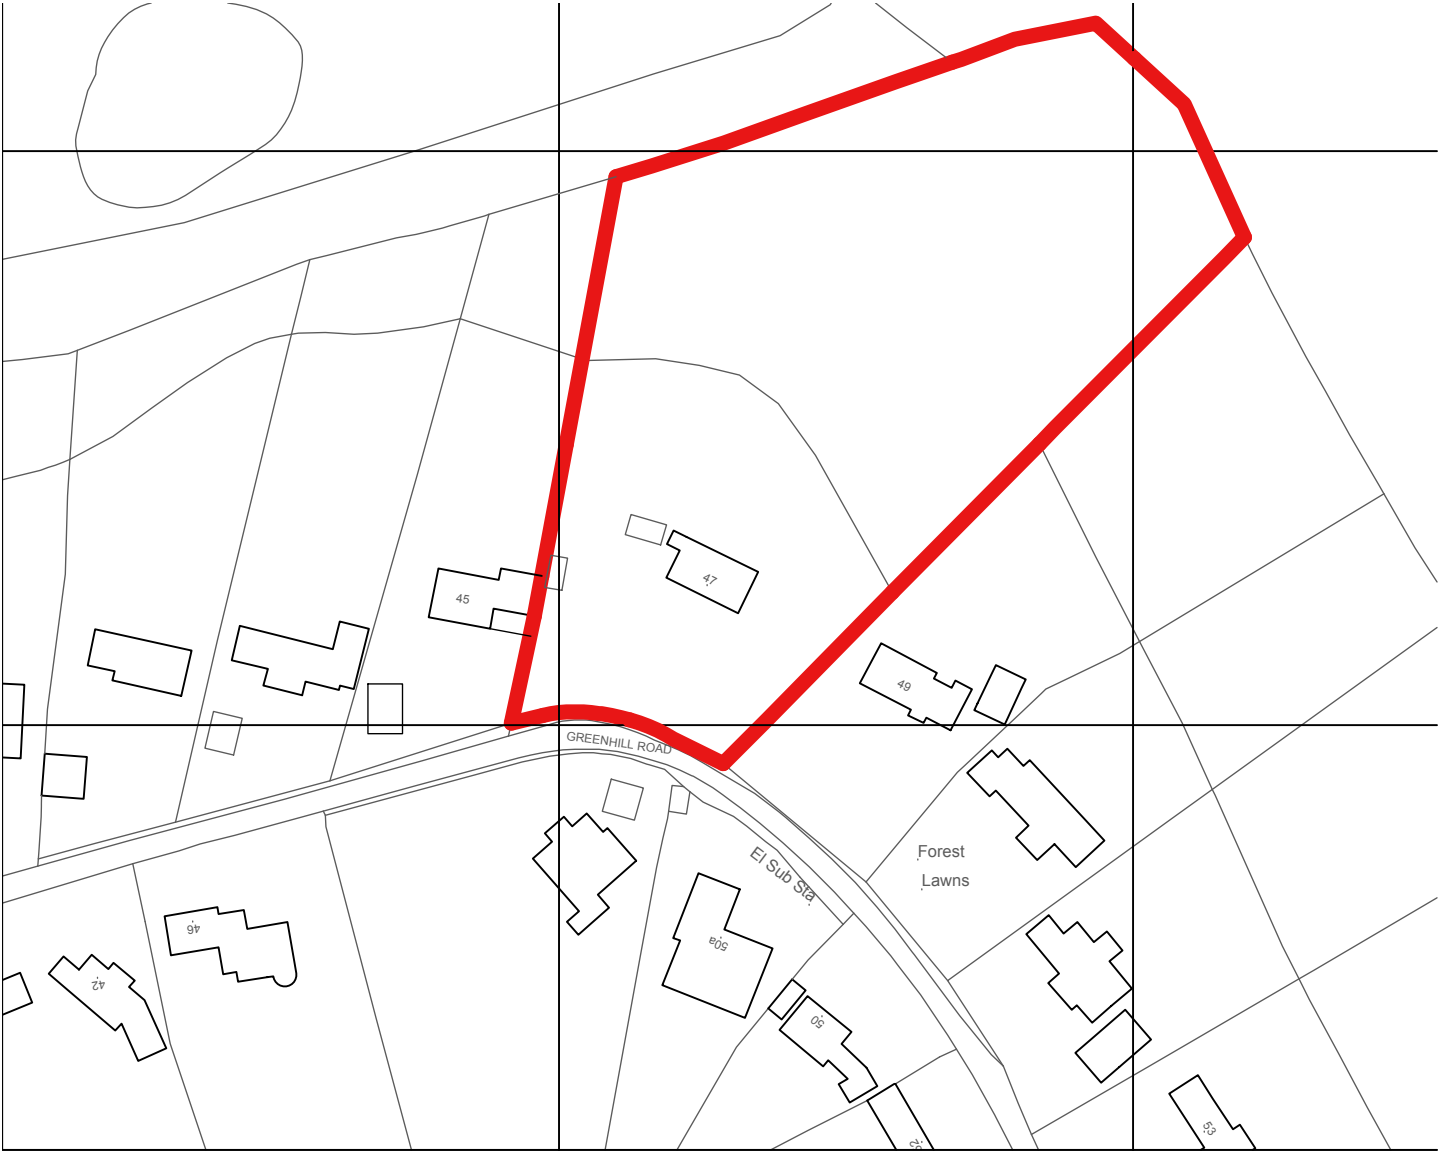

1

PLAN
LOCATION PLAN

SCALE 1: 1:1250

