
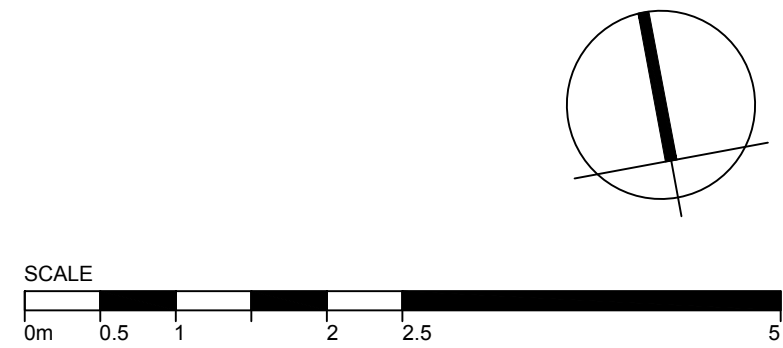


Figured dimensions only are to be taken from this drawing. All dimensions are in millimeters unless otherwise stated. All dimensions shall be checked on site prior to works commencing.
Any discrepancies shall be reported to AV Architects.
All rights reserved. AV Architects Ltd. asserts its rights under the Copyright, Designs and Patents Act 1988 (Unless otherwise agreed in writing).

REV	DESCRIPTION	DATE	DRAWN BY
P1	PLANNING SUBMISSION	25.06.21	RC

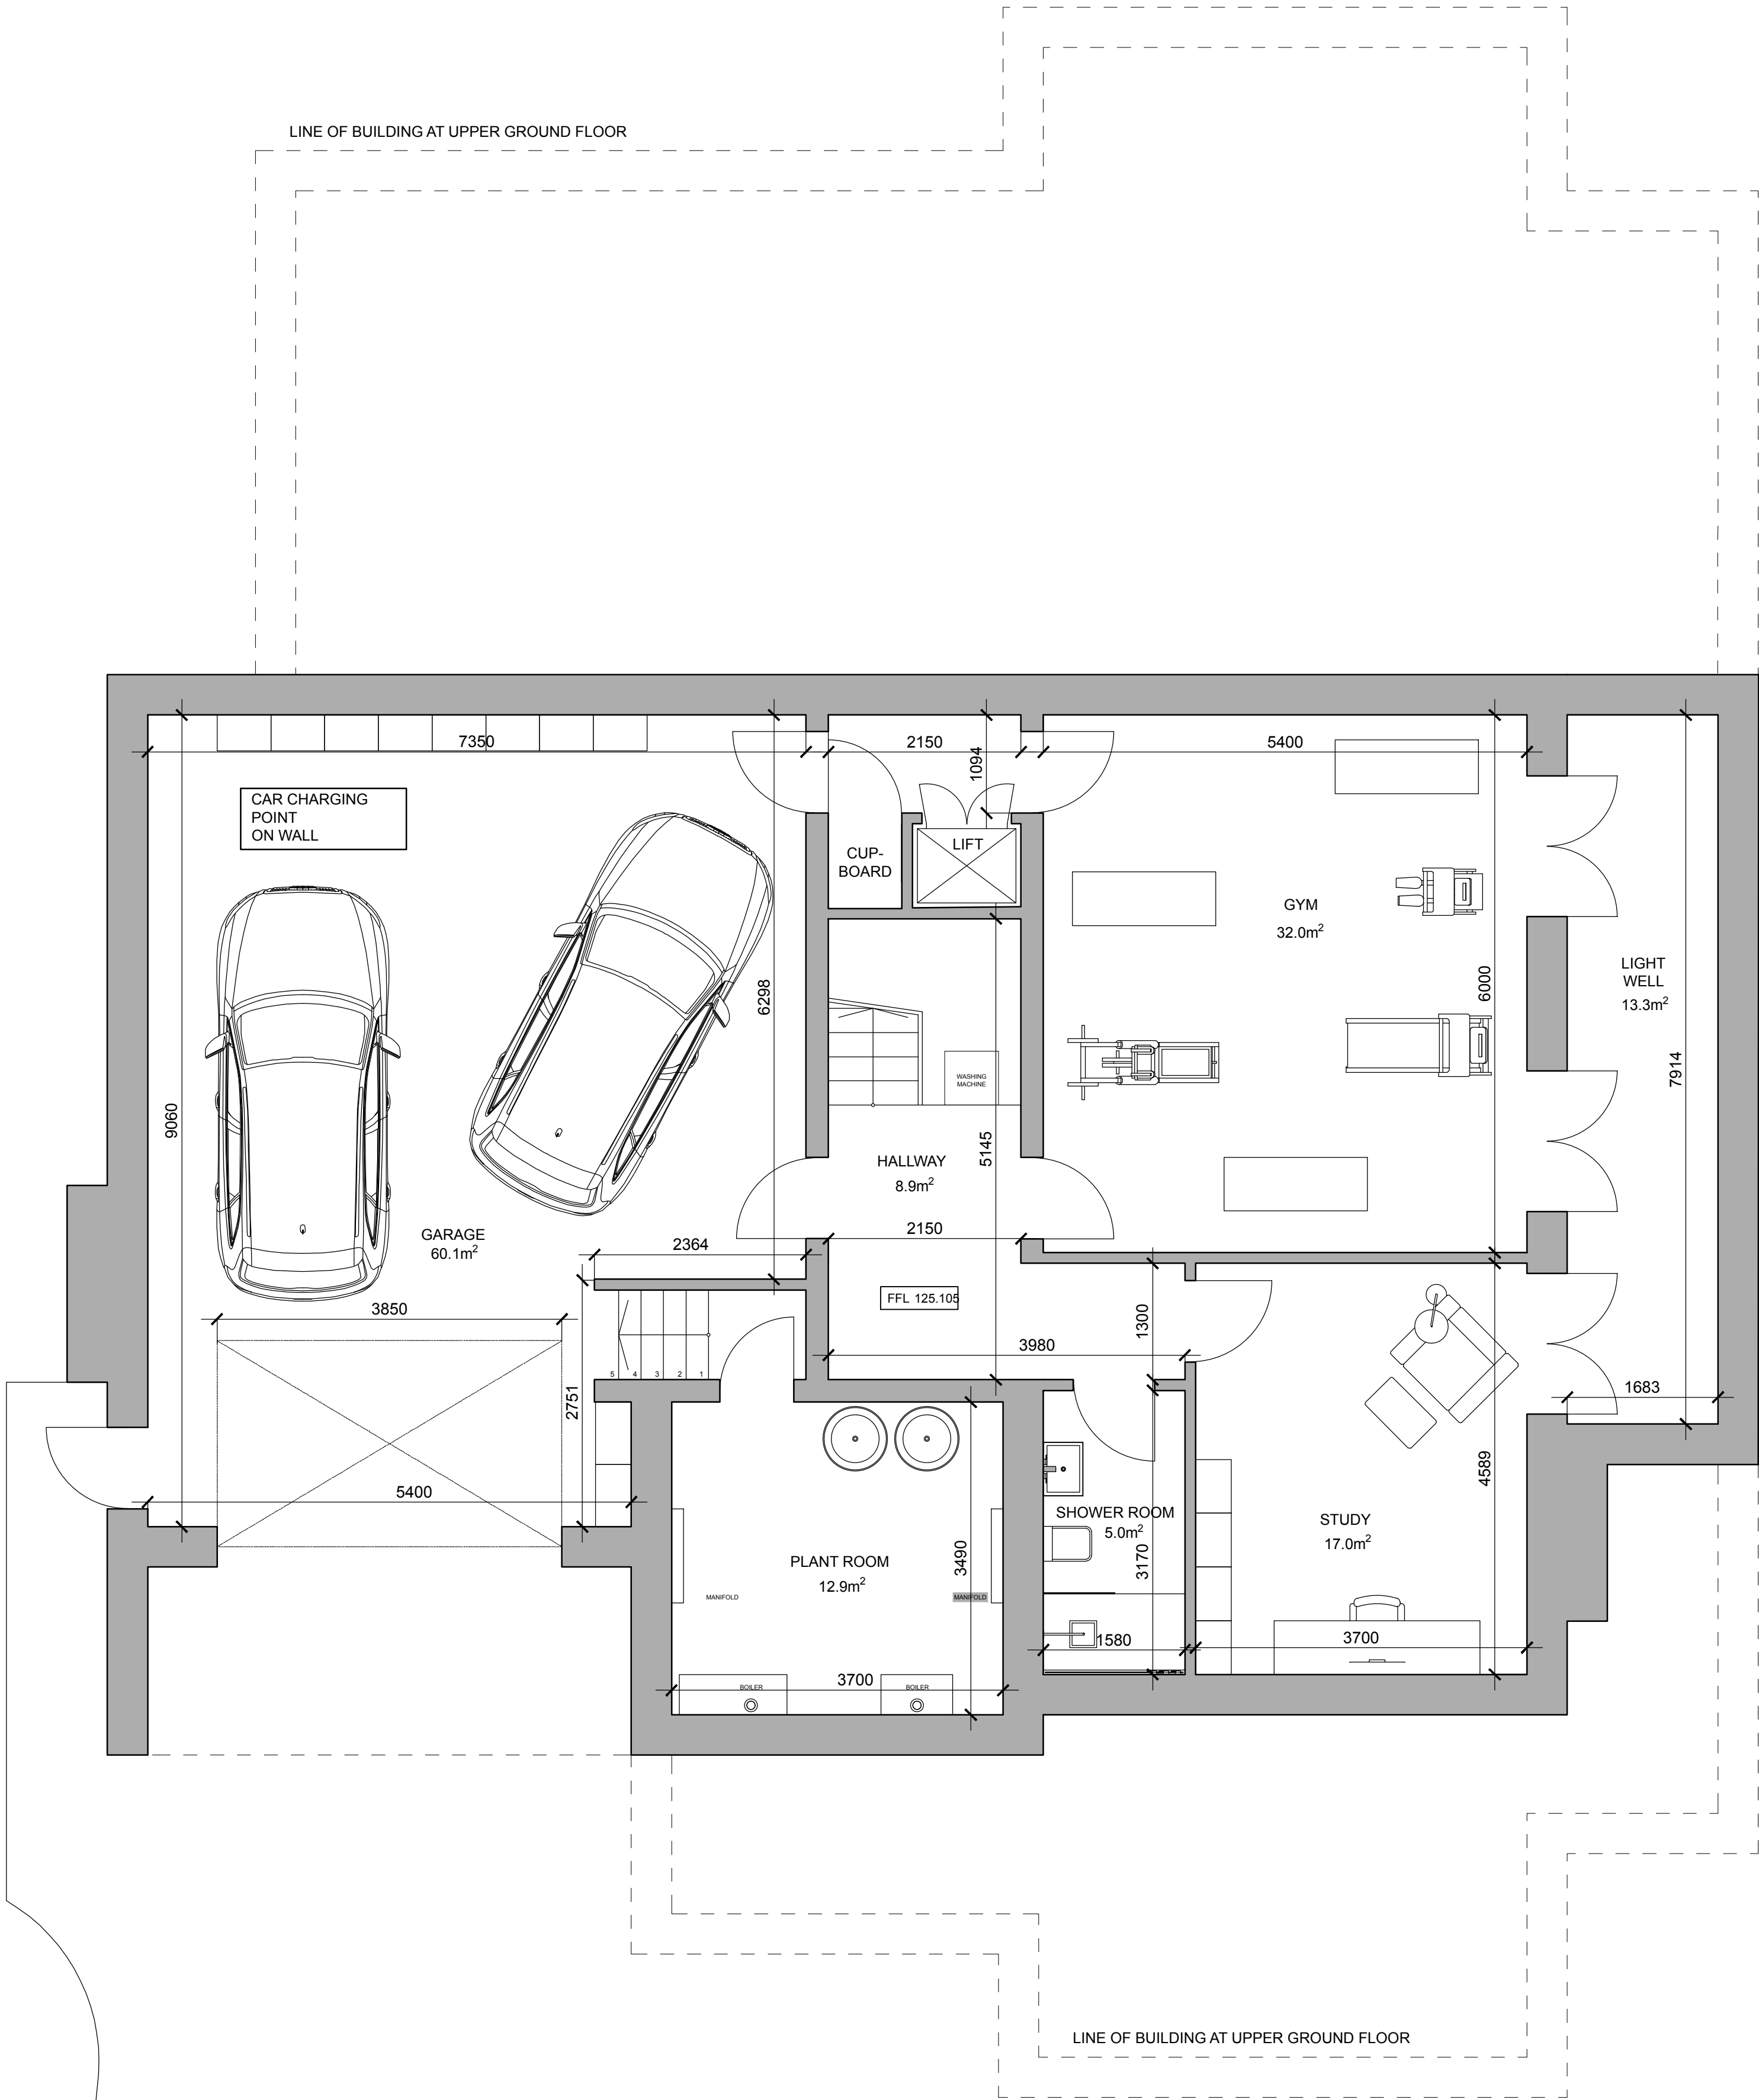

PLANNING

Client

MR AND MRS THROWER

Project and Location

47 GREENHILL ROAD
OTFORD
TN14 5RR, KENT

Drawing title

HOUSE B - PROPOSED LOWER GROUND FLOOR PLAN

Scale @ A1

1:50

20003 - GEA - 500 P1

Project number	Category	Dwg number	Revision
----------------	----------	------------	----------

AV Architects
51 St. Marys Road,
Tonbridge, Kent
TN9 2LE

Telephone	0 1732 366223
Email	info@architectsav.co.uk
Website	www.architectsav.co.uk

Cad reference

20004-proposed.dwg