




Figured dimensions only are to be taken from this drawing. All dimensions are in millimeters unless otherwise stated. All dimensions shall be checked on site prior to works commencing.  
Any discrepancies shall be reported to AV Architects.  
All rights reserved. AV Architects Ltd. asserts its rights under the Copyright, Designs and Patents Act 1988 (Unless otherwise agreed in writing).

REV	DESCRIPTION	DATE	DRAWN BY
P1	PLANNING SUBMISSION	25.06.2021	MK

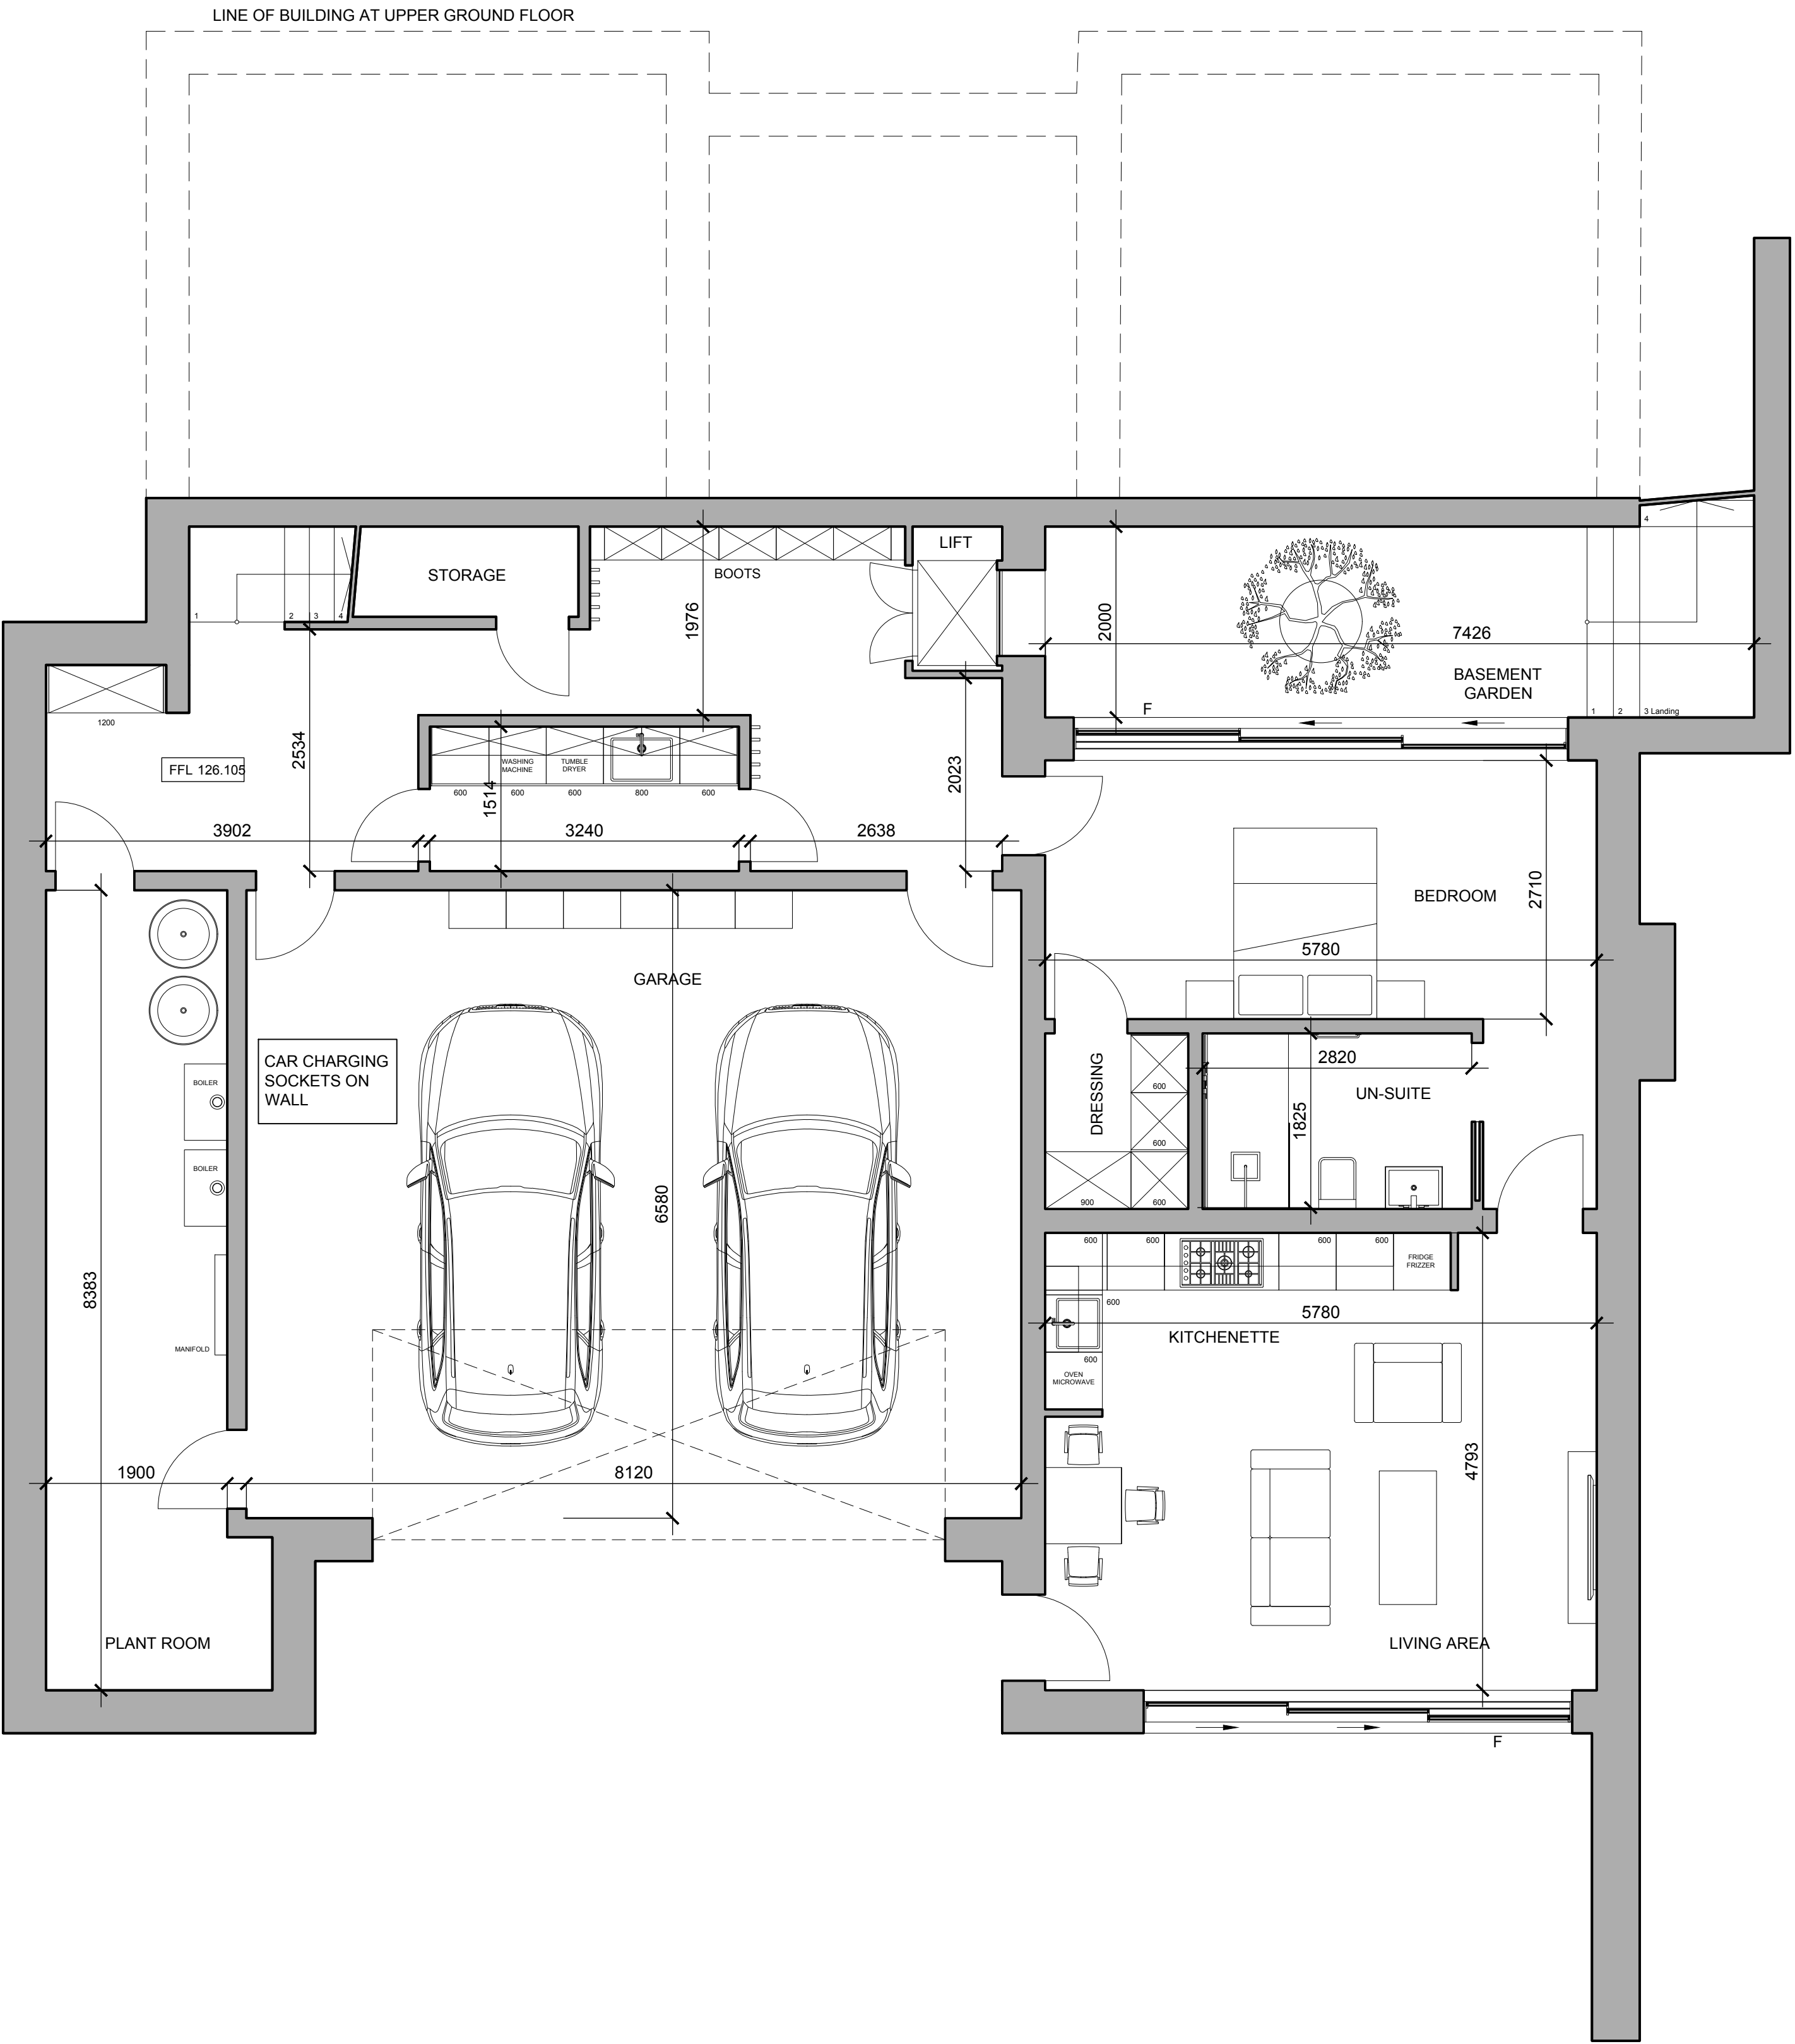

1 PLAN  
PROPOSED LOWER GROUND FLOOR PLAN  
SCALE 1: 50

PLANNING

 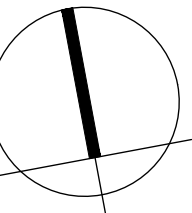

Client  
MR & MRS THROWER  
Project and Location  
47 GREENHILL ROAD,  
OTFORD,  
TN14 5RR, KENT  
Drawing title  
HOUSE A -PROPOSED LOWER GROUND FLOOR PLAN  
Scale @ A1  
1:50

20003 - GEA - 001 P1

Project number	Category	Dwg number	Revision
----------------	----------	------------	----------

**AV Architects**  
51 St. Marys Road,  
Tonbridge, Kent  
TN9 2LE

Telephone 0 1732 366223  
Email info@architectsav.co.uk  
Website www.architectsav.co.uk

Cad reference

20003 - proposed.dwg