




Figured dimensions only are to be taken from this drawing. All dimensions are in millimeters unless otherwise stated. All dimensions shall be checked on site prior to works commencing.
Any discrepancies shall be reported to AV Architects.
All rights reserved. AV Architects Ltd. asserts its rights under the Copyright, Designs and Patents Act 1988 (Unless otherwise agreed in writing).

REV	DESCRIPTION	DATE	DRAWN BY
P1	PLANNING SUBMISSION	25.06.2021	MK

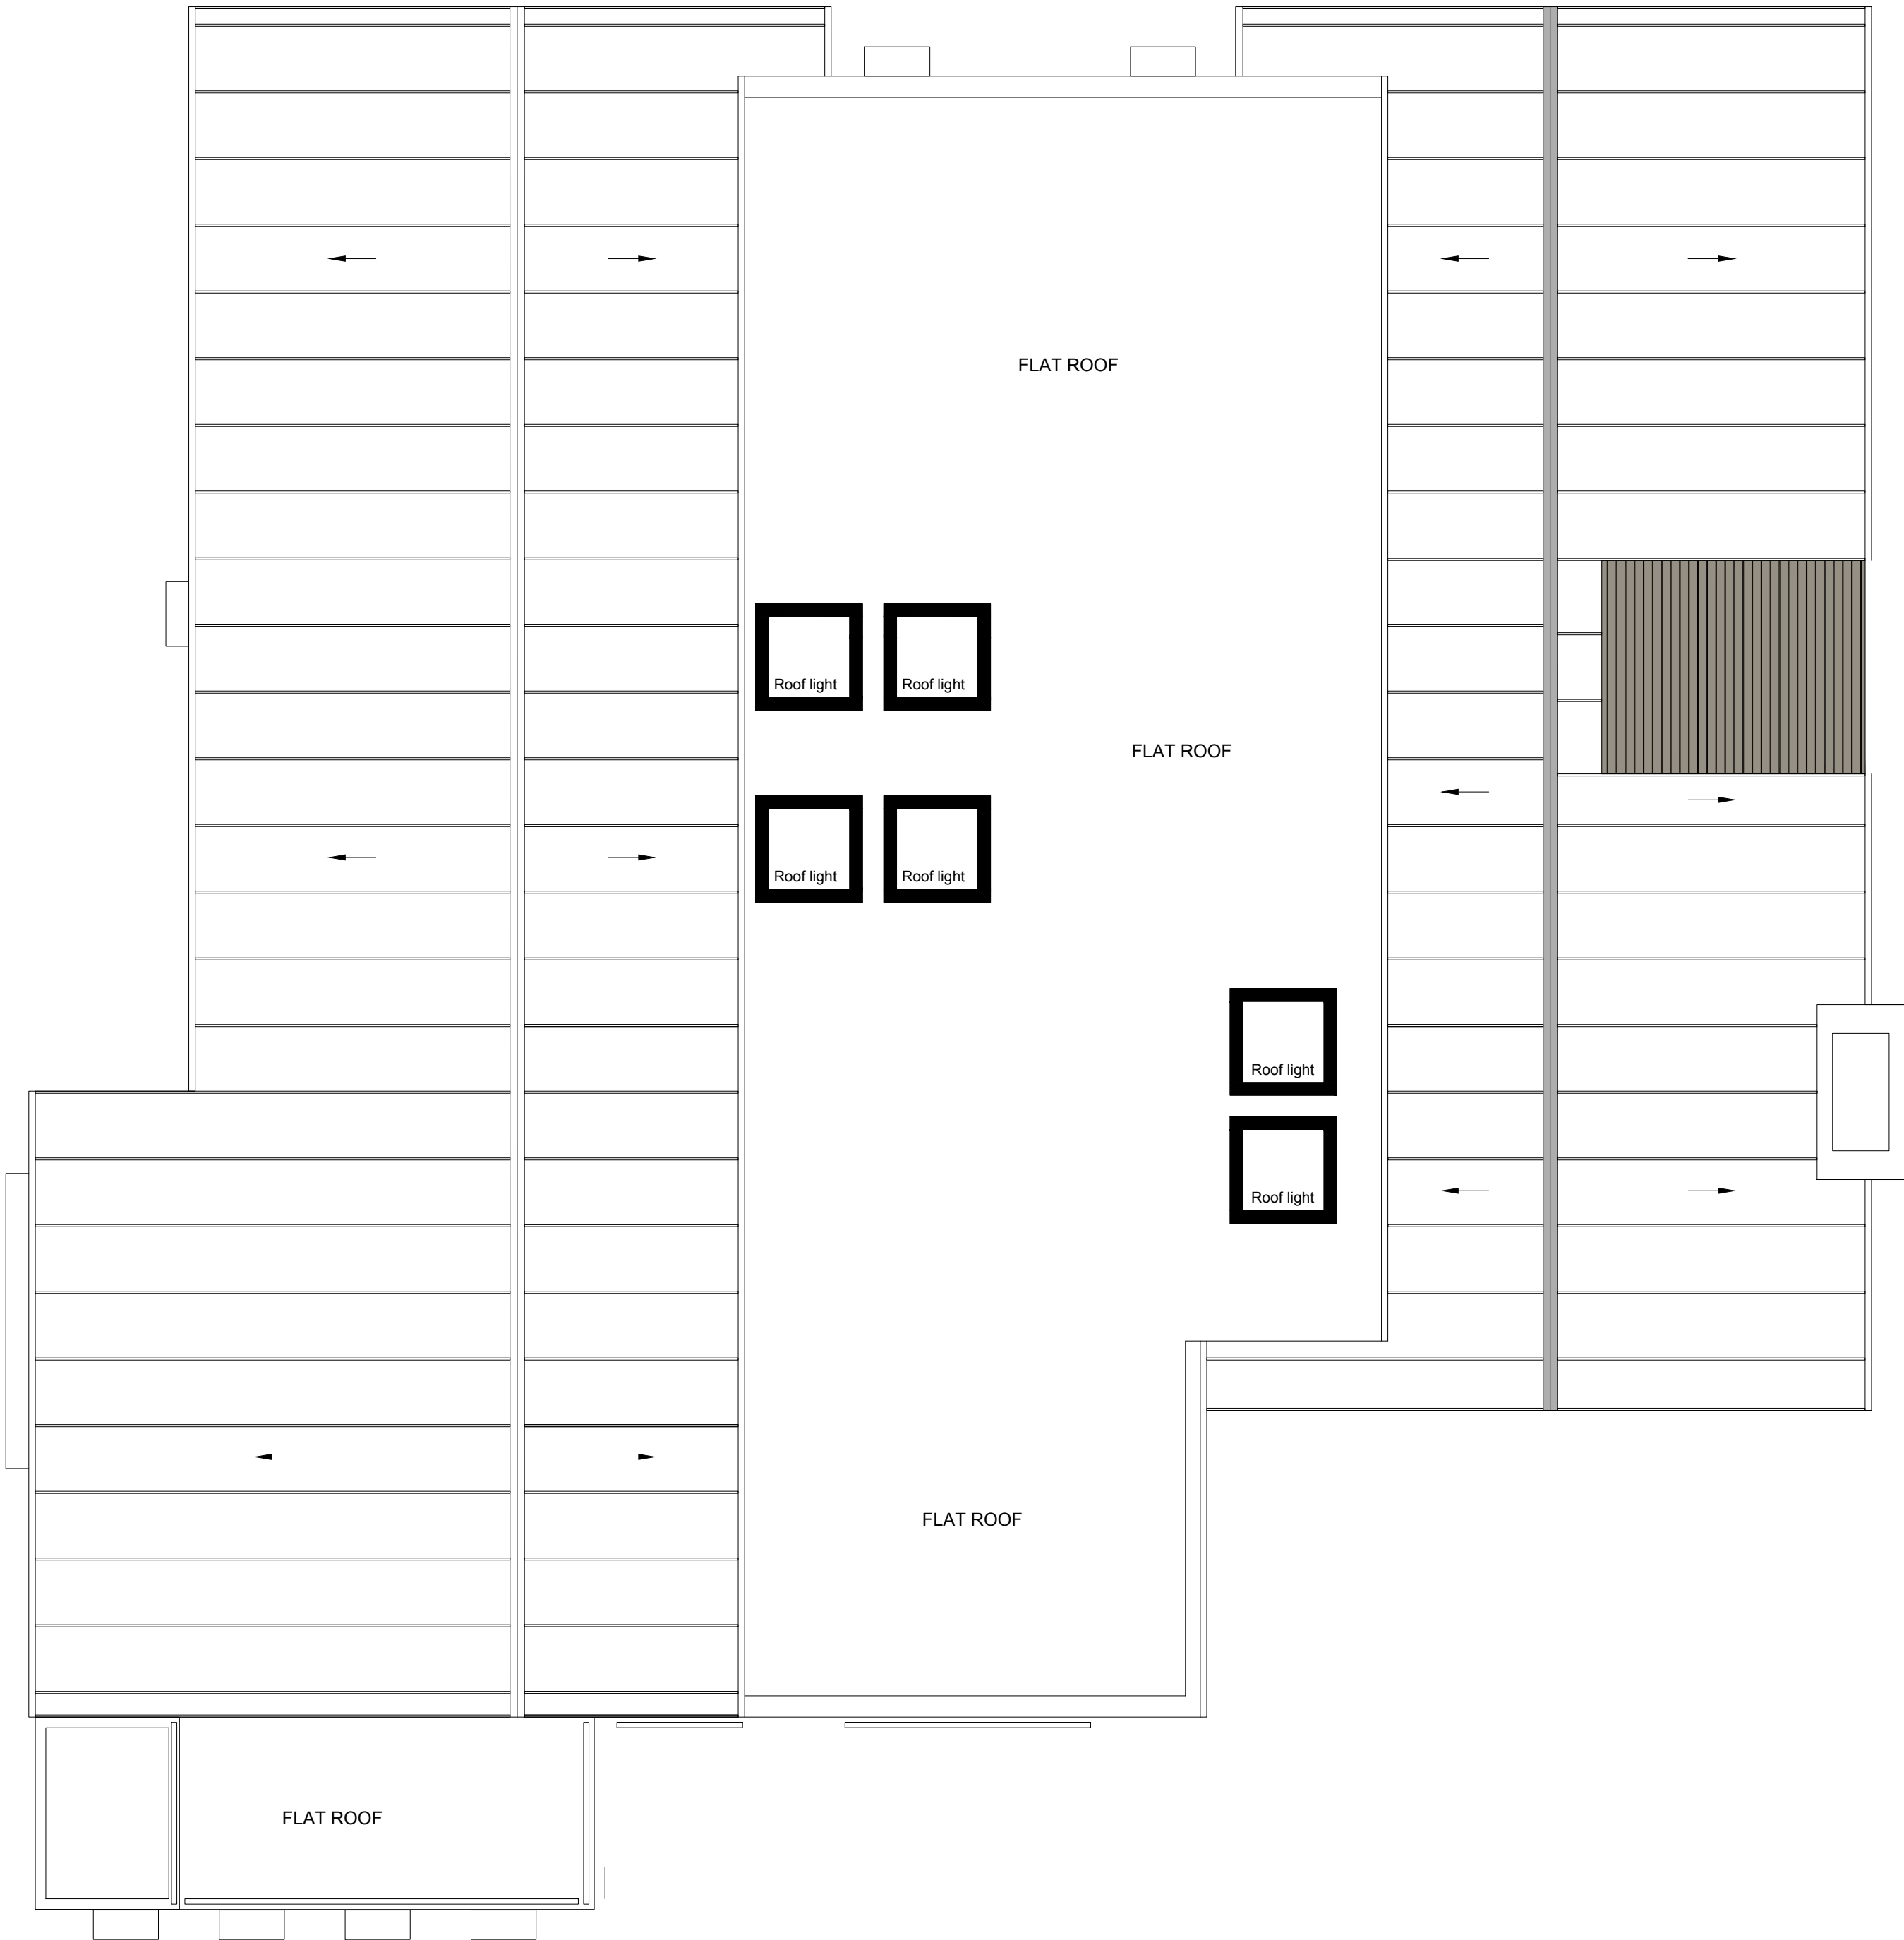

1 PLAN
PROPOSED ROOF PLAN
SCALE 1:50

PLANNING

 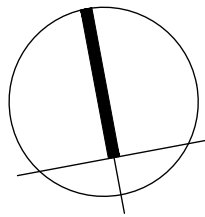


Client
MR & MRS THROWER

Project and Location
47 GREENHILL ROAD,
OTFORD,
TN14 5RR, KENT

Drawing title
HOUSE A - PROPOSED ROOF PLAN

Scale @ A1
1:50

20003 - GEA - 004 P1

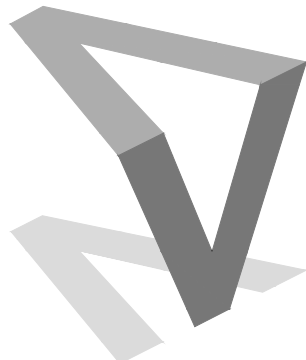Project number	Category	Dwg number	Revision
			
AV Architects 51 St. Marys Road, Tonbridge, Kent TN9 2LE			
Telephone Email Website		0 1732 366223 info@architectsav.co.uk www.architectsav.co.uk	

Cad reference
20003 - proposed.dwg