


Figured dimensions only are to be taken from this drawing. All dimensions are in millimeters unless otherwise stated. All dimensions shall be checked on site prior to works commencing.  
Any discrepancies shall be reported to AV Architects.  
All rights reserved. AV Architects Ltd. asserts its rights under the Copyright, Designs and Patents Act 1988 (Unless otherwise agreed in writing).

REV	DESCRIPTION	DATE	DRAWN BY
P1	PLANNING SUBMISSION	25.06.2021	MK

LEGEND

- 1
- Facing brickwork
- 2
- Cast Stone
- 3
- Double glazed powder coated aluminium windows and doors.
- 4
- Steel projecting frames around window
- 5
- Zinc roof
- 6
- Opaque glazing to all bathrooms
- 7
- Planting beds built into terrace perimeter
- 8
- All trees shown as 5m semi mature beech trees

PLANNING

 

Client

MR & MRS THROWER

Project and Location

47 GREENHILL ROAD,  
OTFORD,  
TN14 5RR, KENT

Drawing title

PROPOSED SOUTH AND WEST ELEVATIONS

Scale @ A1

1:50

20003 - GEA-005 P1

Project number	Category	Dwg number	Revision
----------------	----------	------------	----------

**AV Architects**  
51 St. Marys Road,  
Tonbridge, Kent  
TN9 2LE


Telephone	0 1732 366223
Email	info@architectsav.co.uk
Website	www.architectsav.co.uk

Cad reference

20003 - proposed.dwg



1 ELEVATION  
PROPOSED SOUTH ELEVATION  
SCALE 1: 50

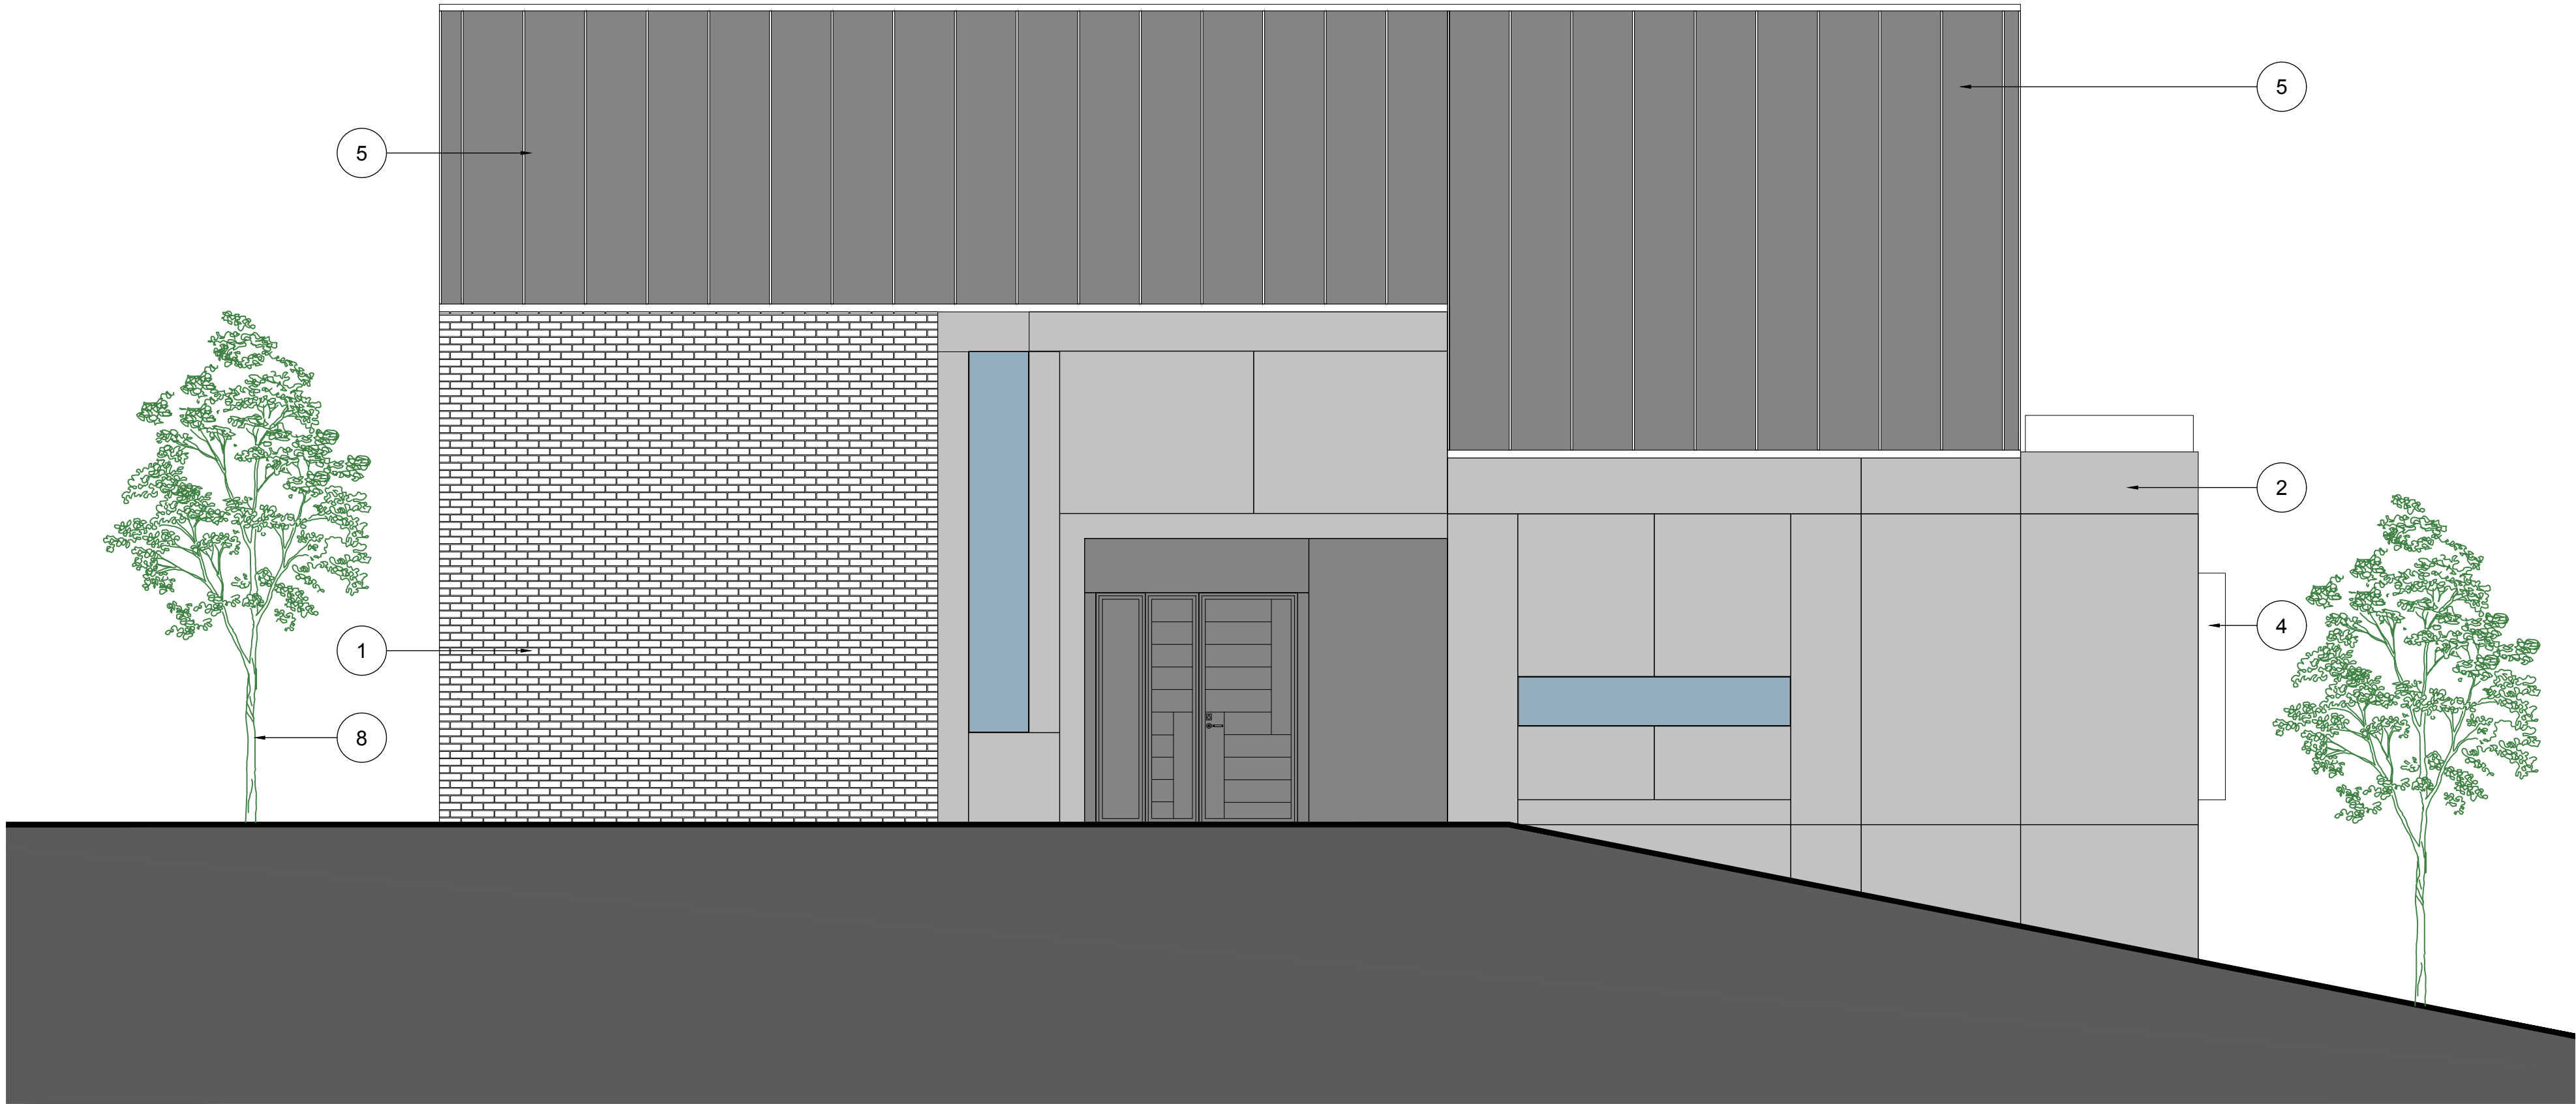

2 ELEVATION  
PROPOSED WEST ELEVATION  
SCALE 1: 50