


REV	DESCRIPTION	DATE	DRAWN BY
P1	PLANNING SUBMISSION	25.06.21	NCE


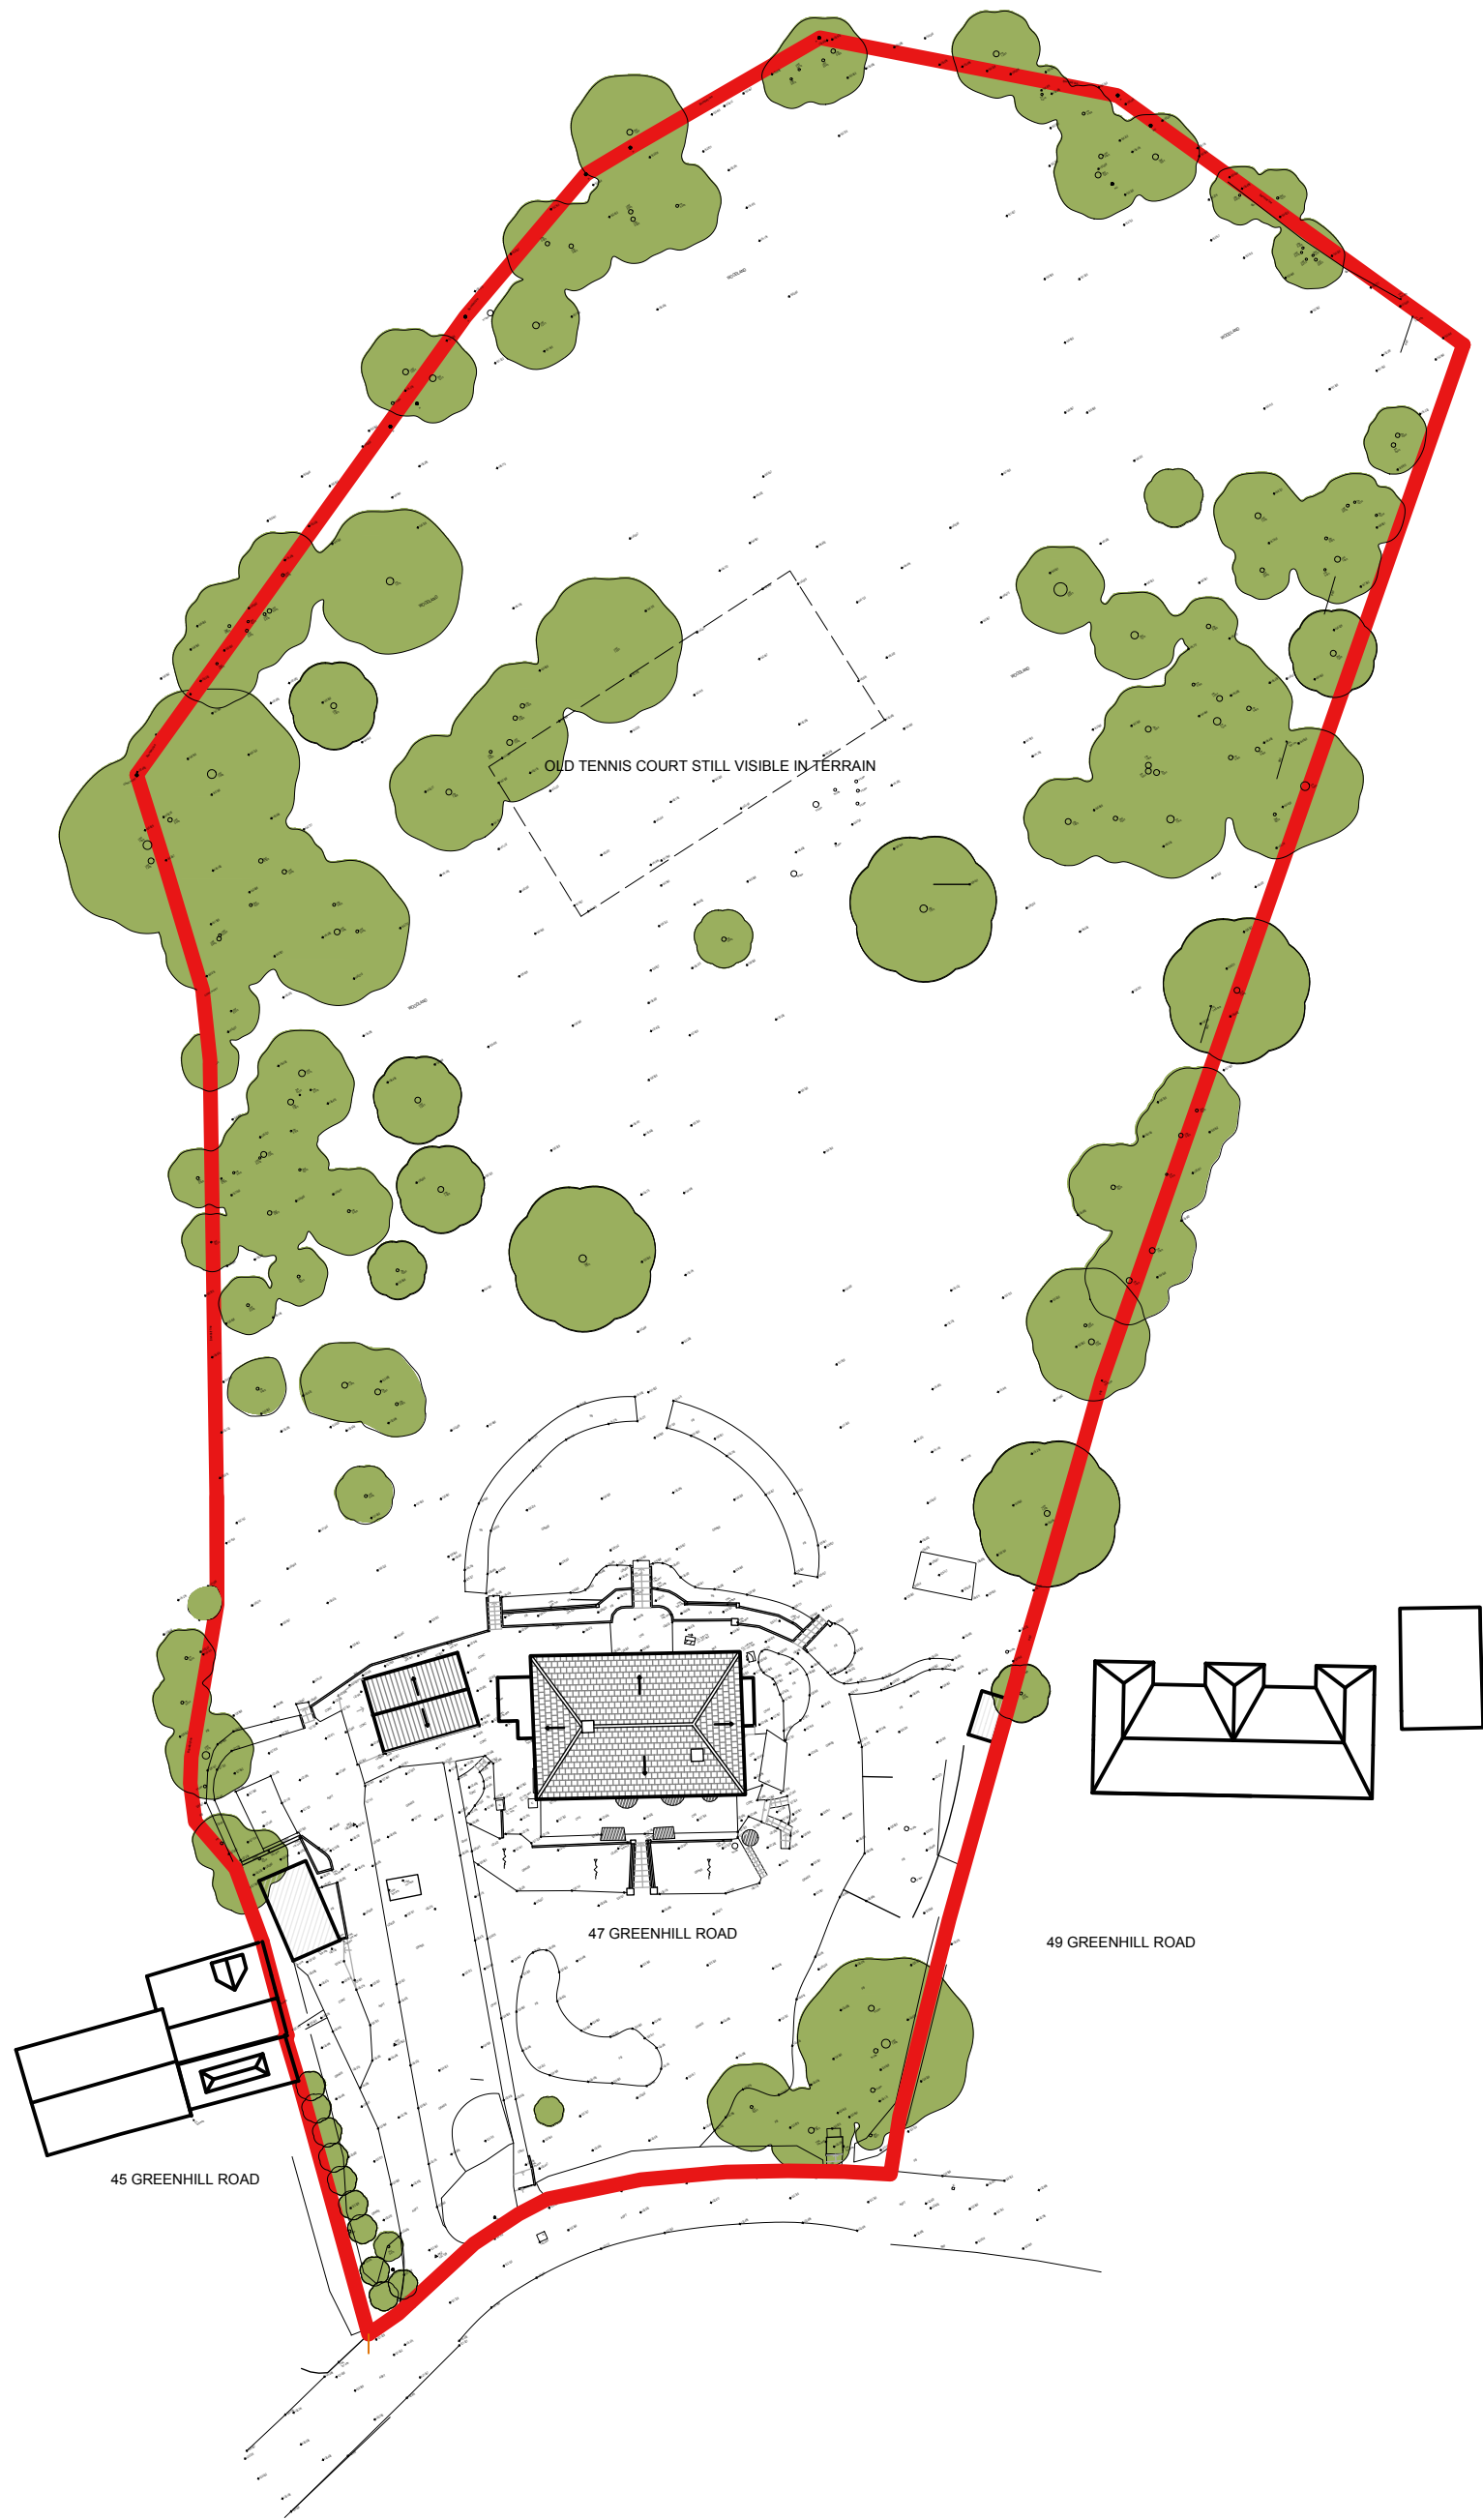


1 PLAN
EXISTING SITE PLAN
SCALE 1: 1:500



2 PLAN
PROPOSED SITE PLAN
SCALE 1: 1:500

PLANNING

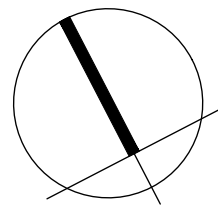 

Client

MR & MRS THROWER

Project and Location

47 GREENHILL ROAD,
OTFORD,
TN14 5RR, KENT

Drawing title

EXISTING AND PROPOSED SITE BLOCK PLANS

Scale @ A1

1:500

20003 - SIT - 002 P1

Project number	Category	Dwg number	Revision
----------------	----------	------------	----------



AV Architects
51 St. Marys Road,
Tonbridge, Kent
TN9 2LE

Telephone 0 1732 366223
Email info@architectsav.co.uk
Website www.architectsav.co.uk

Cad reference

20003 site plans revised.dwg