



Figured dimensions only are to be taken from this drawing. All dimensions are in millimeters unless otherwise stated. All dimensions shall be checked on site prior to works commencing.
Any discrepancies shall be reported to AV Architects.
All rights reserved. AV Architects Ltd. asserts its rights under the Copyright, Designs and Patents Act 1988 (Unless otherwise agreed in writing).


REV	DESCRIPTION	DATE	DRAWN BY
P1	PLANNING SUBMISSION	25.06.21	NCE
P2	SCALE BAR CORRECTED TO 1:50	21.07.21	NCE
P3	PLANS RE-DRAWN FROM SURVEY DATA	27.07.21	NCE

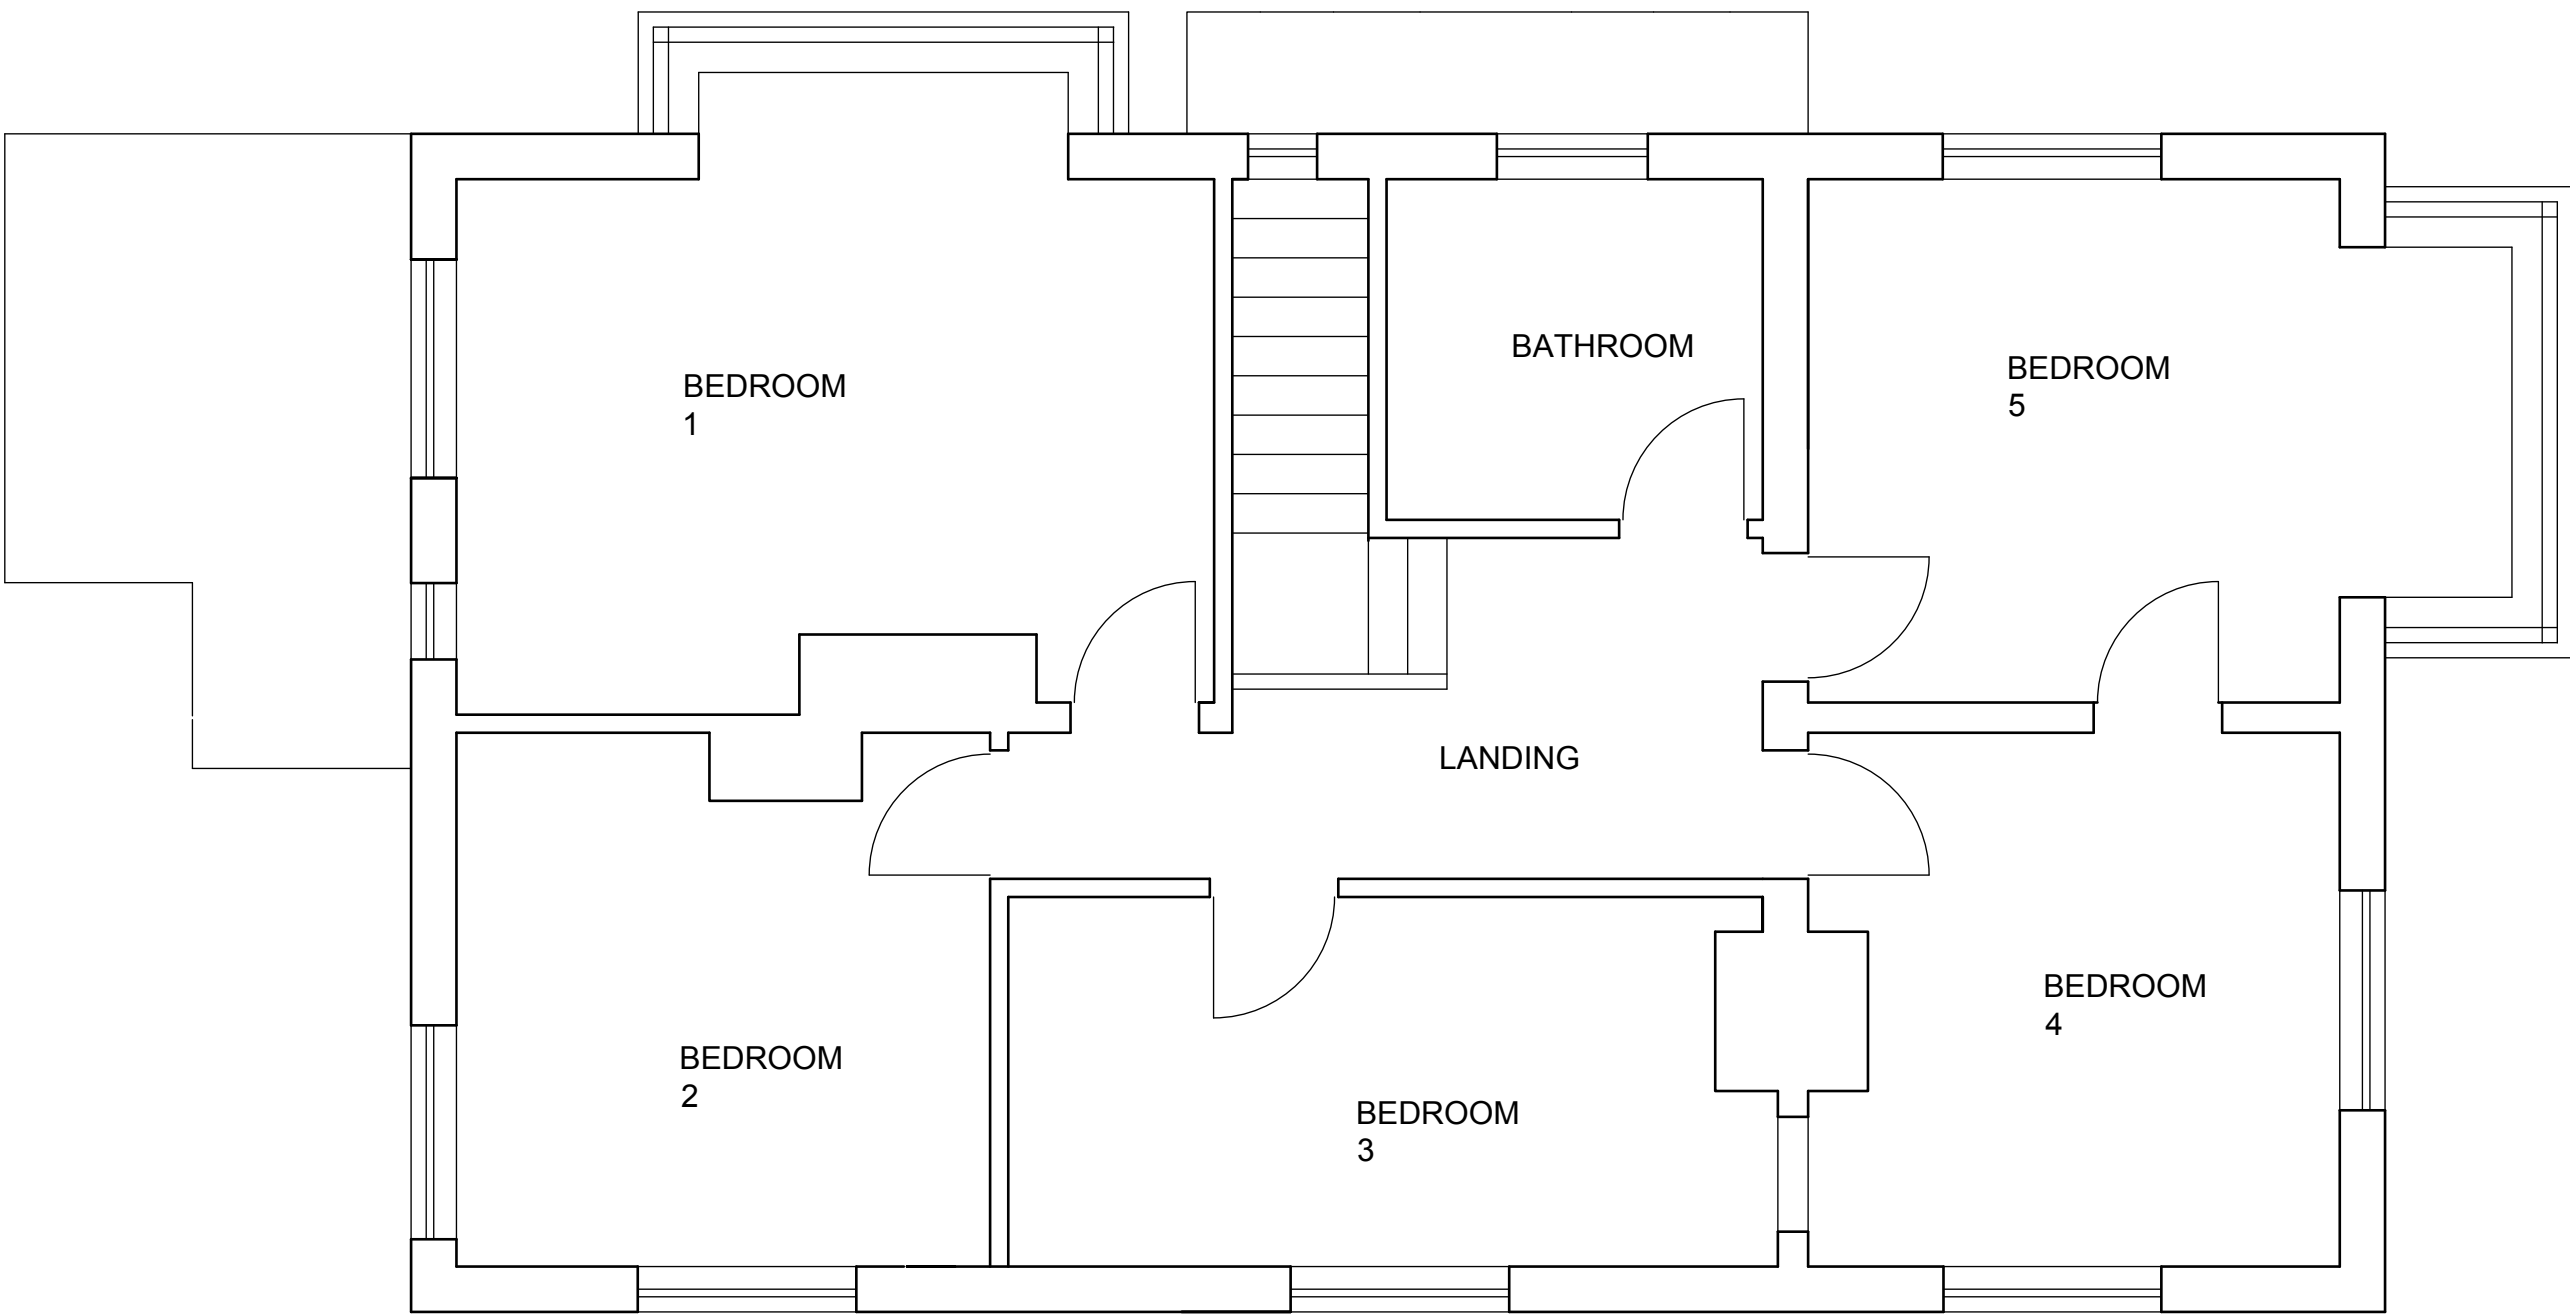


2 PLAN
EXISTING FIRST FLOOR PLAN
SCALE 1:50

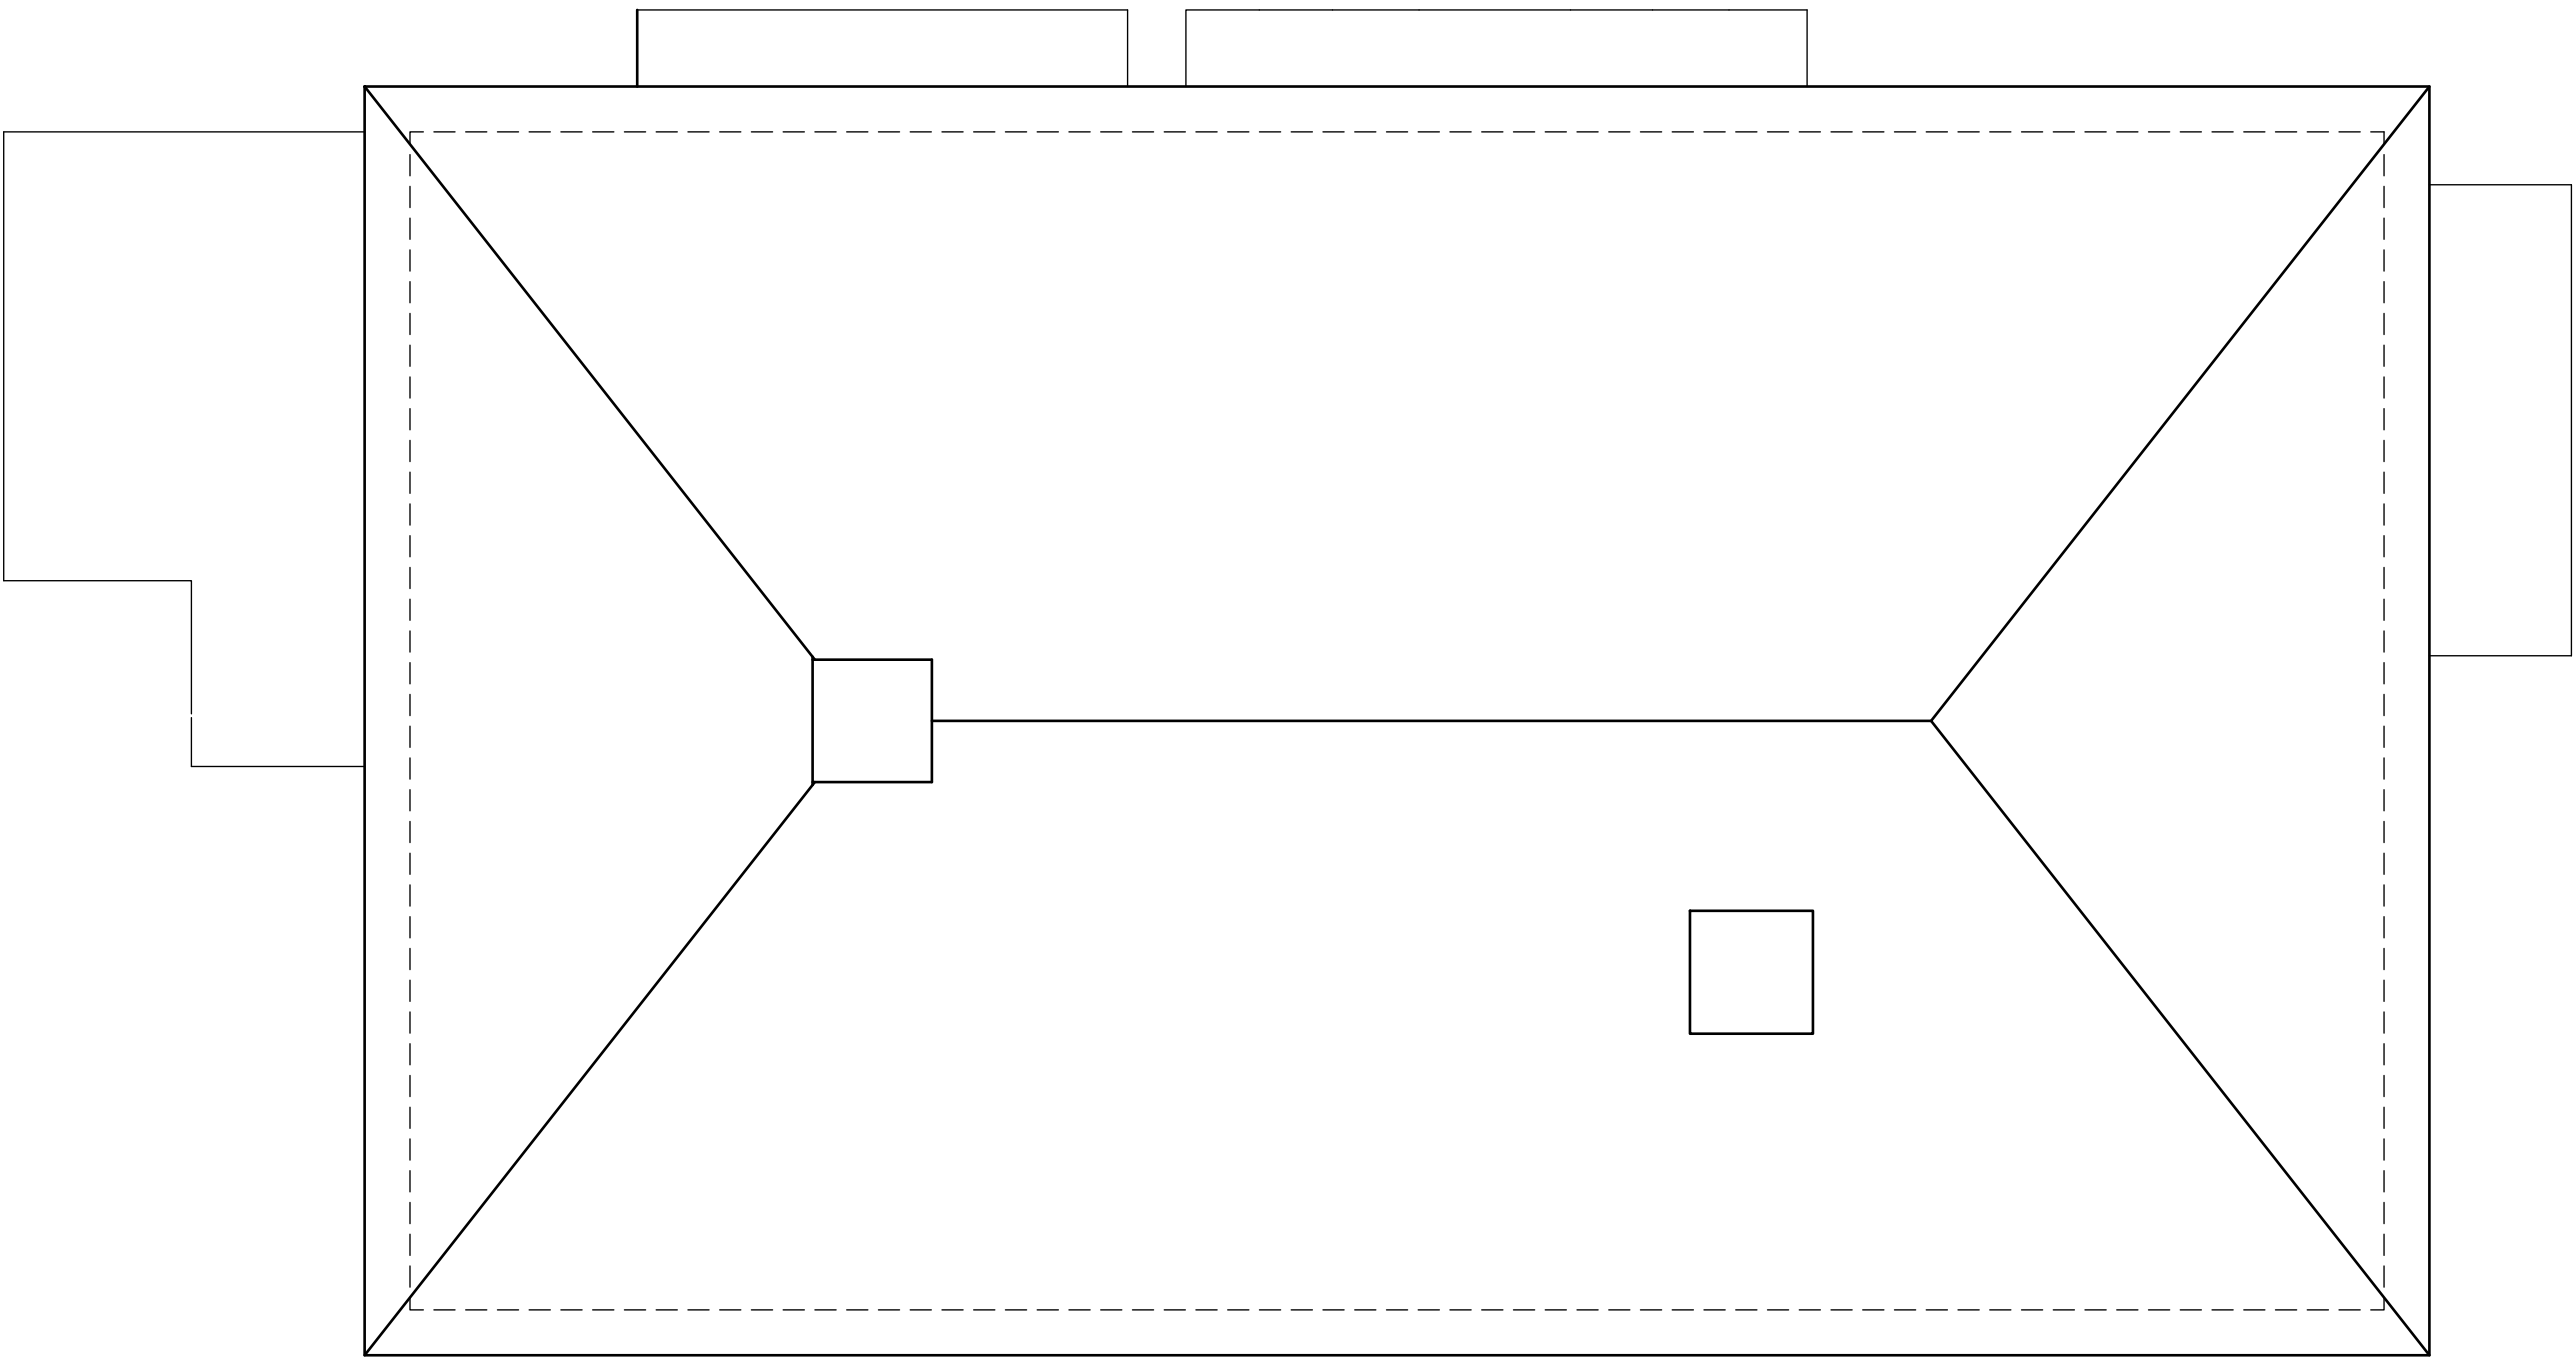


3 PLAN
EXISTING ROOF PLAN
SCALE 1:50

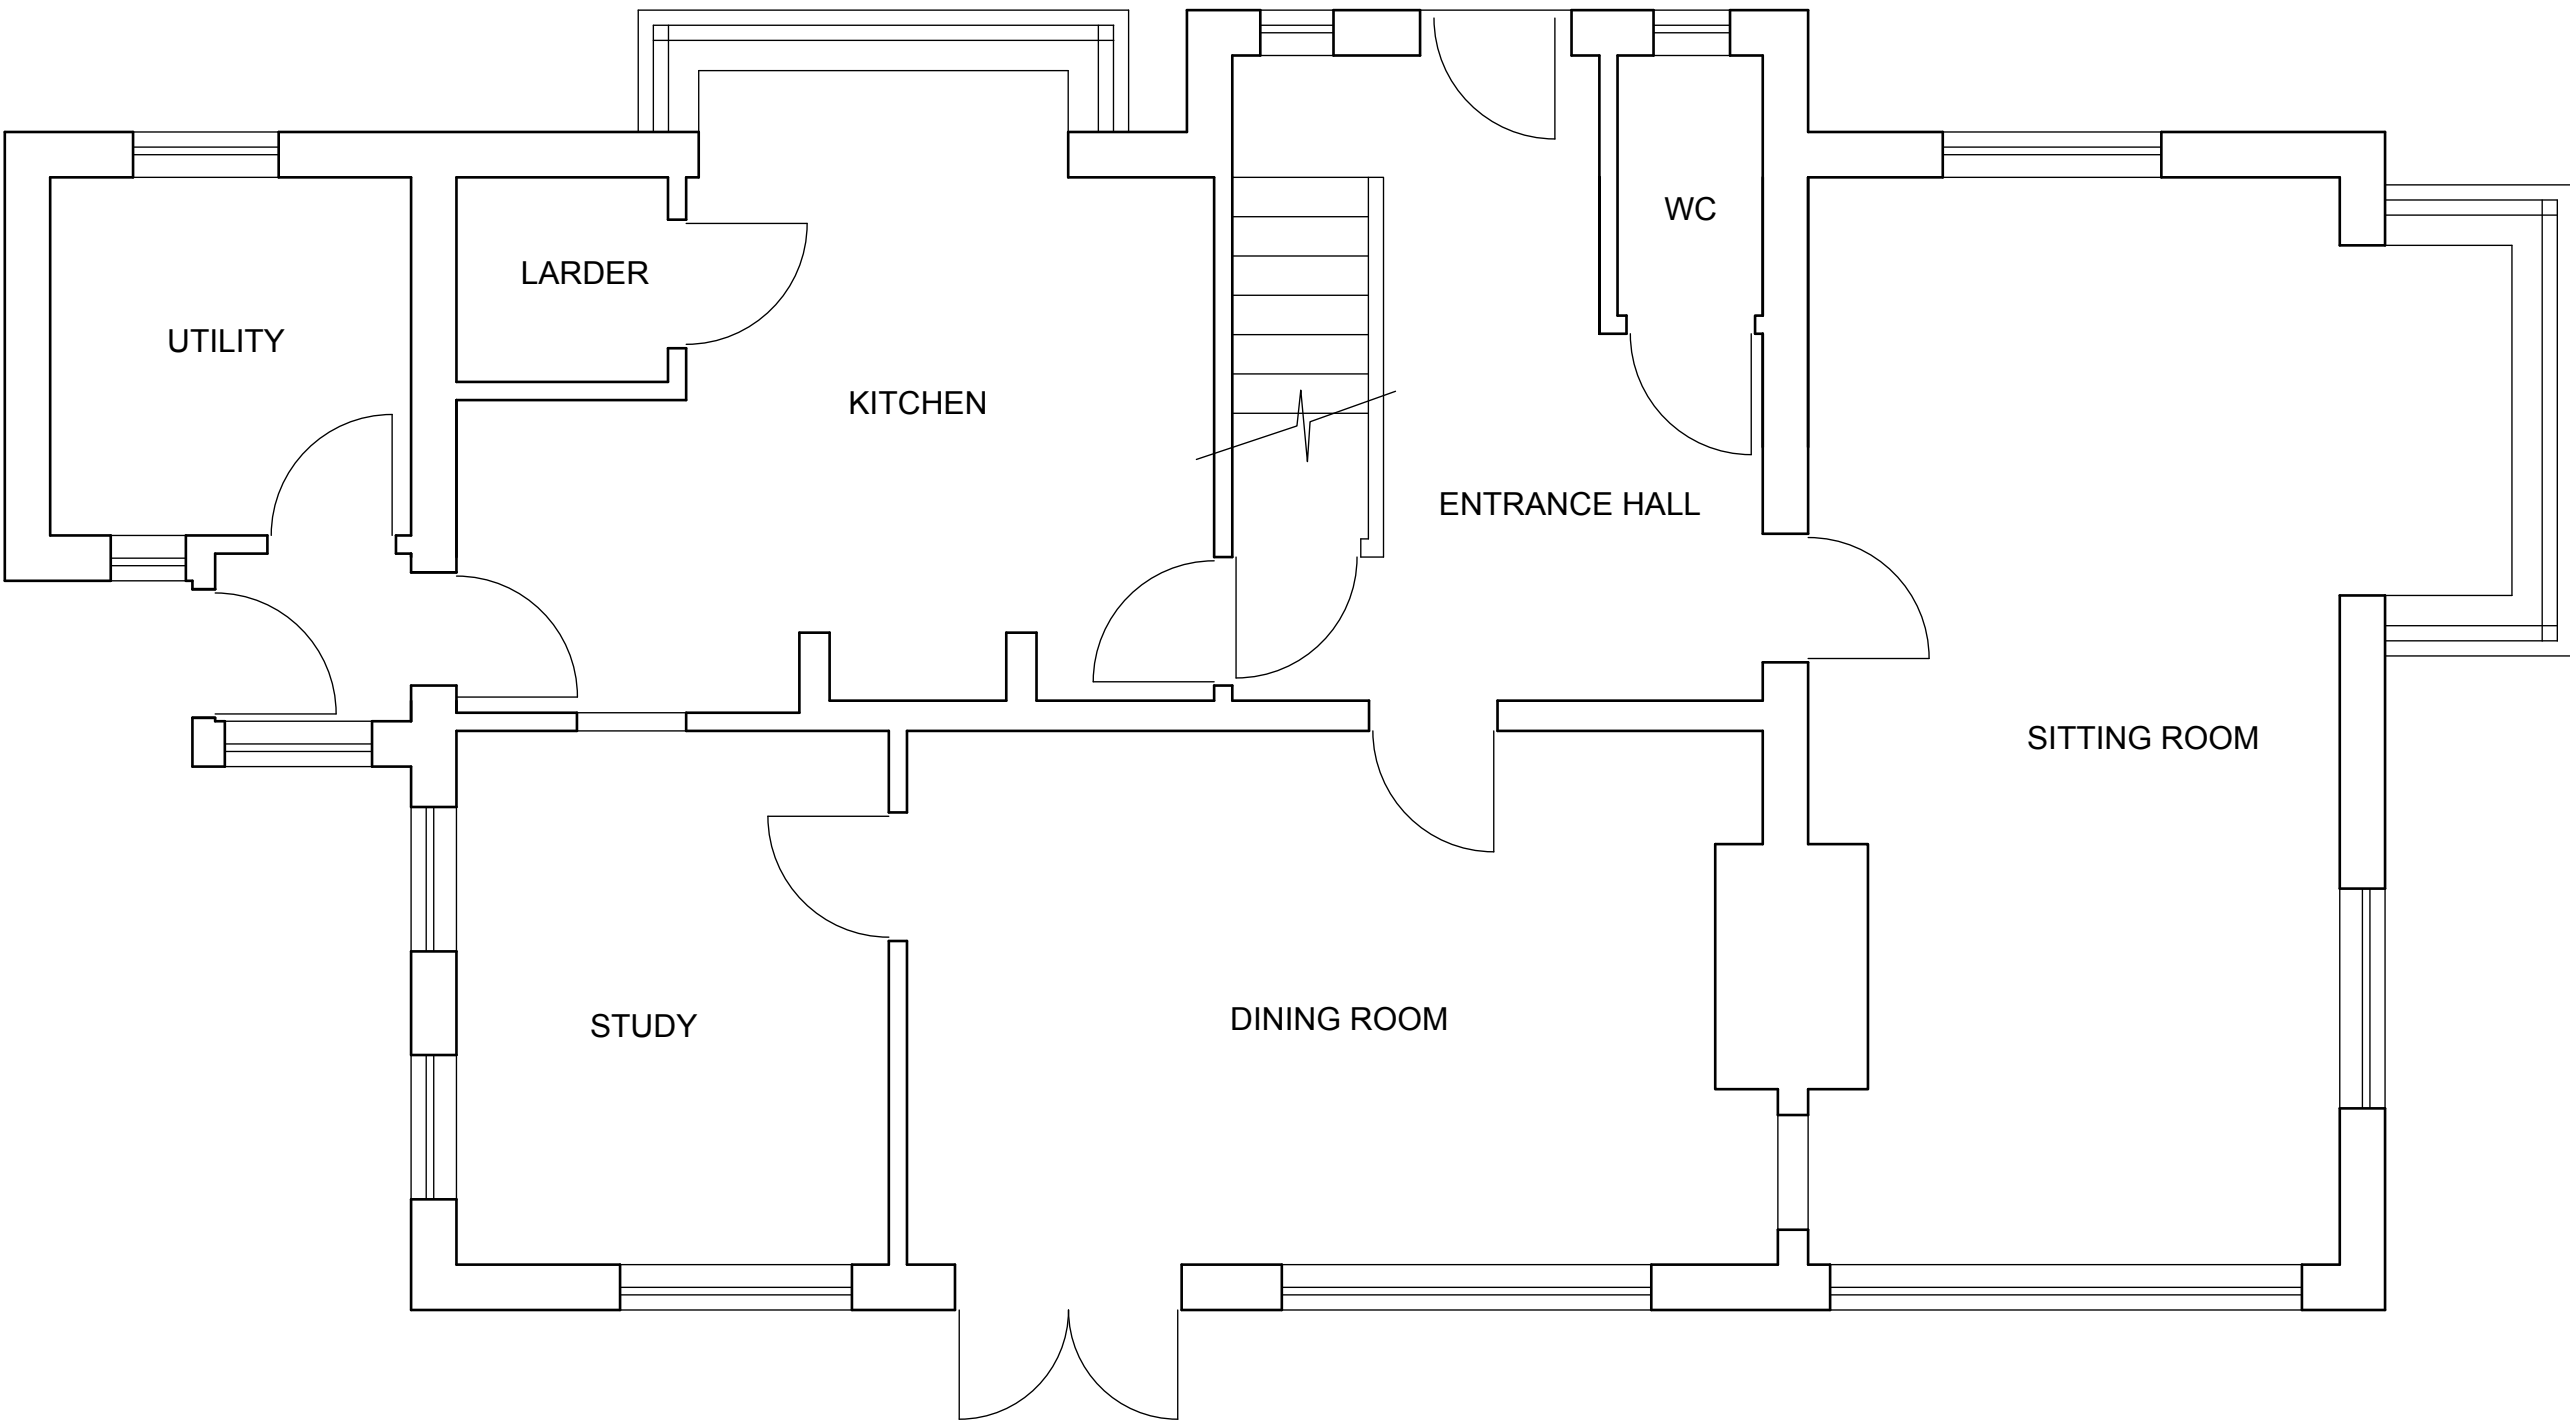

1 PLAN
EXISTING GROUND FLOOR PLAN
SCALE 1:50

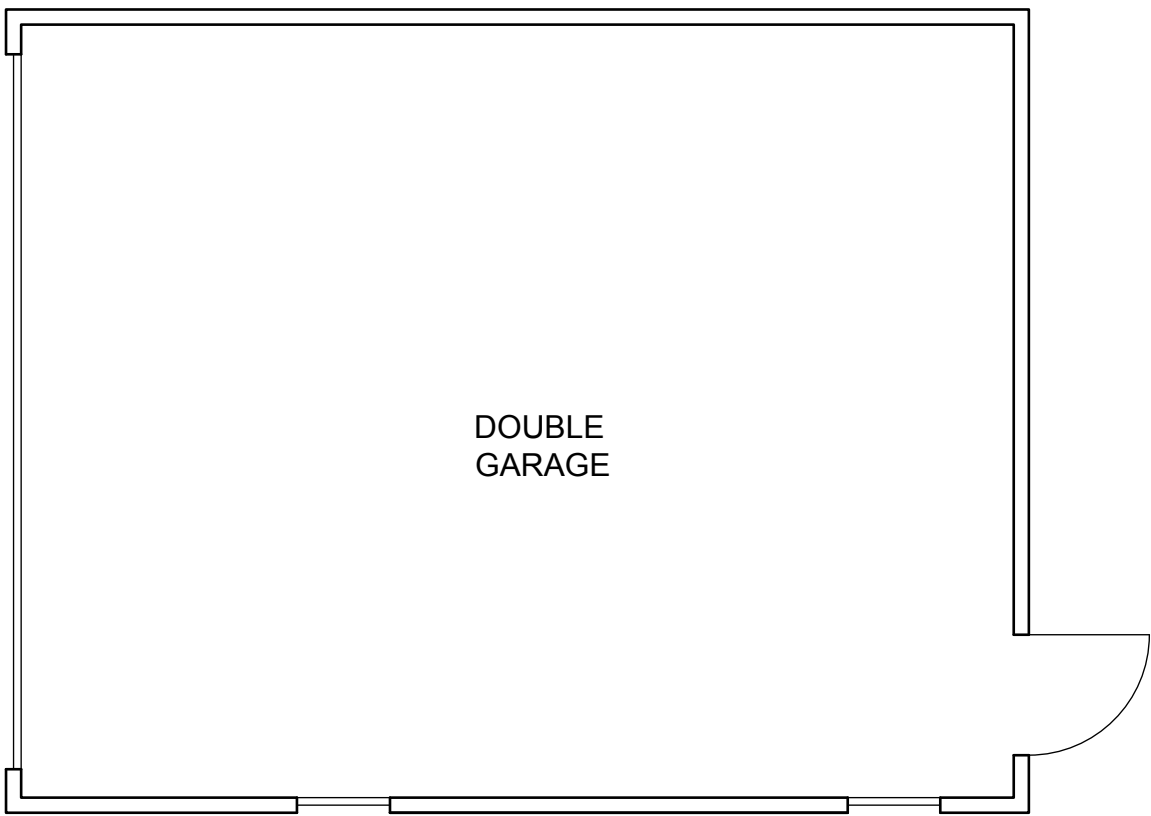


4 PLAN
EXISTING PLAN OF DOUBLE GARAGE
SCALE 1:50

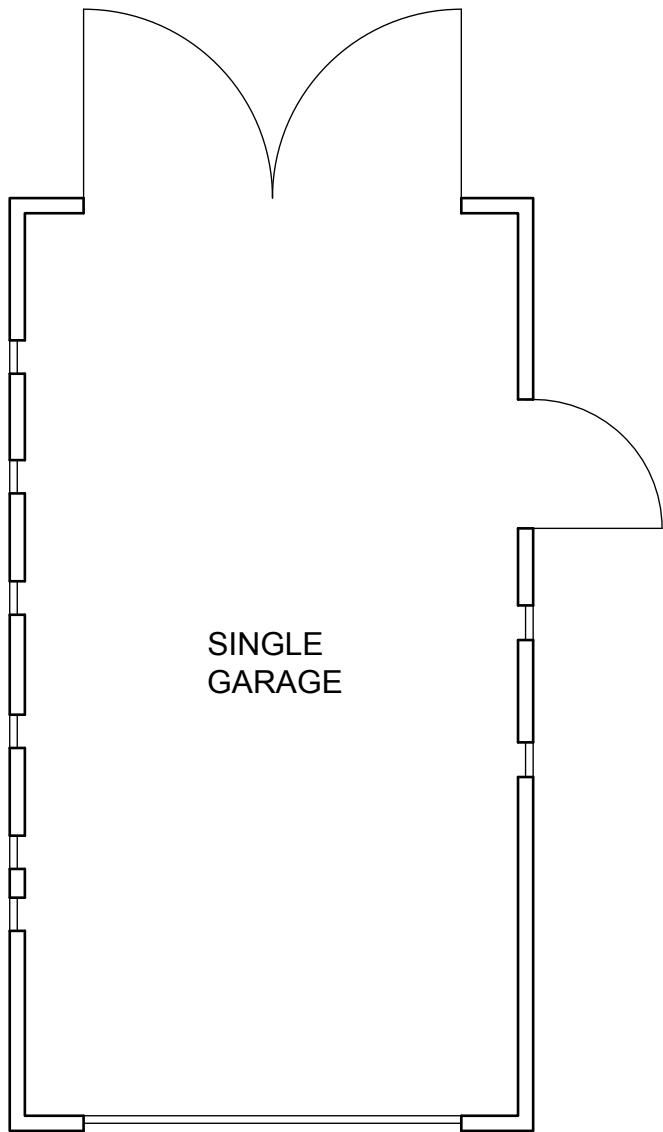

5 PLAN
EXISTING PLAN OF SINGLE GARAGE
SCALE 1:50

PLANNING

 

Client

MR & MRS THROWER

Project and Location

47 GREENHILL ROAD,
OTFORD,
TN14 5RR, KENT

Drawing title


EXISTING FLOOR PLANS

Scale @ A1

1:50

20003 - EXT - 001 P3

Project number	Category	Dwg number	Revision
----------------	----------	------------	----------

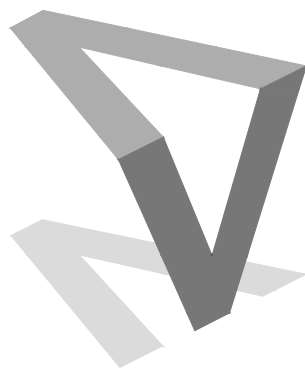

AV Architects
51 St. Marys Road,
Tonbridge, Kent
TN9 2LE

Telephone 0 1732 366223
Email info@architectsav.co.uk
Website www.architectsav.co.uk

Cad reference

20003 - existing.dwg