
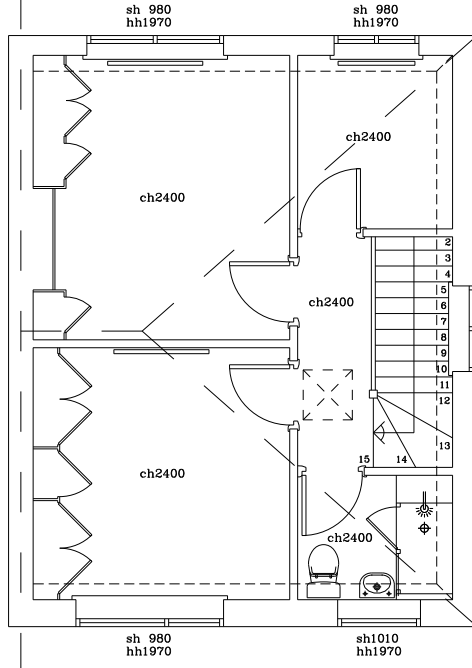
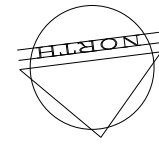


FIRST FLOOR PLAN
AS EXISTING

 

REVISION :	
SHEET TITLE	
17 WESTWAYS EDENBRIDGE TN8 6AA.	
REAR EXTENSION	
FIRST FLOOR PLAN AS EXISTING	
SCALE : 1:50 @a4	STATUS
DATE : jan 2021	PRELIMINARY
DRAWN BY : M.L.	COMMENT/ APPROVAL X
CHECKED : C.L.	INFORMATION
	TENDER
	CONSTRUCTION
DO NOT SCALE - VERIFY ALL DIMENSIONS ON SITE AND REPORT ALL ERRORS/OMISSIONS TO ARCHITECT BEFORE COMMENCING WORK. IF IN DOUBT - PLEASE ASK.	
DRAWING NUMBER : 21001/02	REV.