
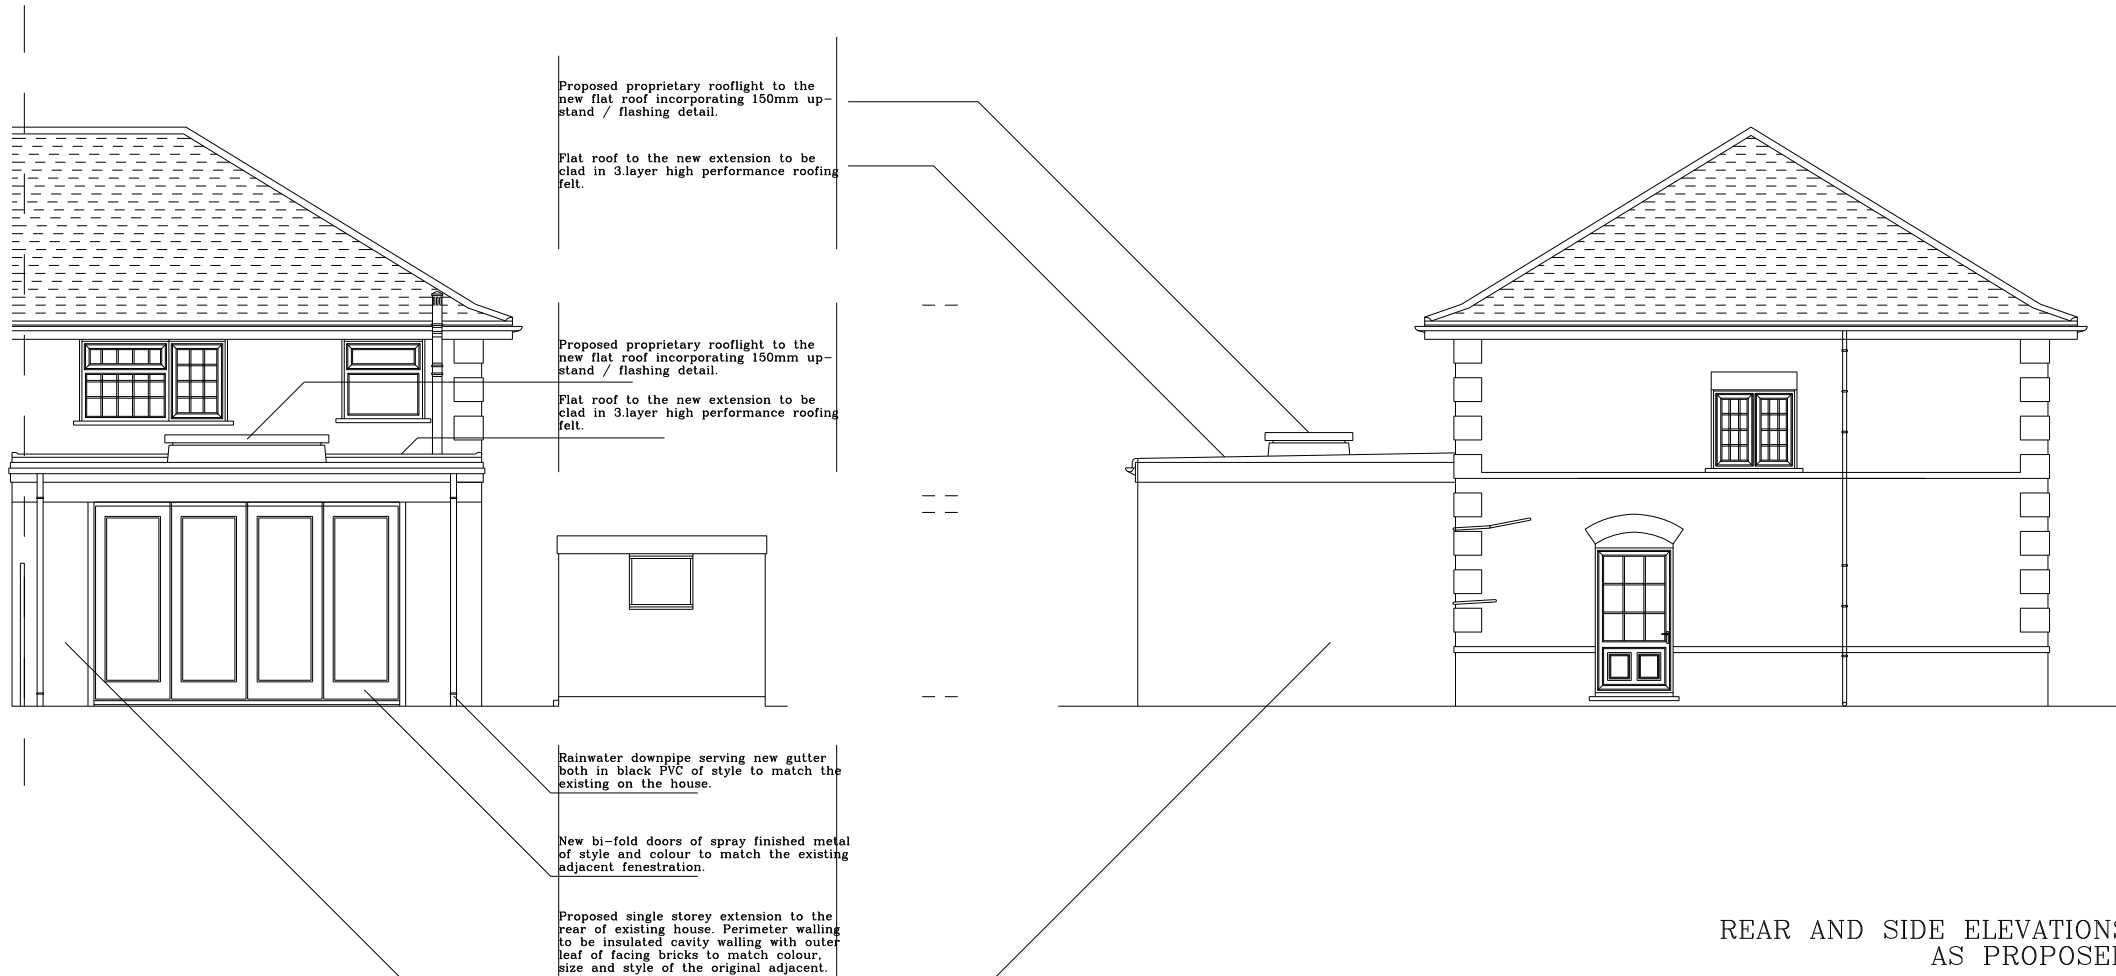


SIDE+REAR ELEVATIONS
AS PROPOSED.

 

REAR AND SIDE ELEVATIONS
AS PROPOSED

NOISIBER	SHEET TITLE :		SCALE : 1:50 @a3	STATUS.
	17 WESTWAYS, EDENBRIDGE TN8 6AA		DATE : mar' 2021	PRELIMINARY
	REAR EXTENSION		DRAWN BY : M.L.	COMMENT / APPROVAL X
	FRONT + SIDE ELEVATION AS PROPOSED		CHECKED : C.L.	INFORMATION TENDER CONSTRUCTION
		DRAWING NUMBER : 21001/07	REV.	