
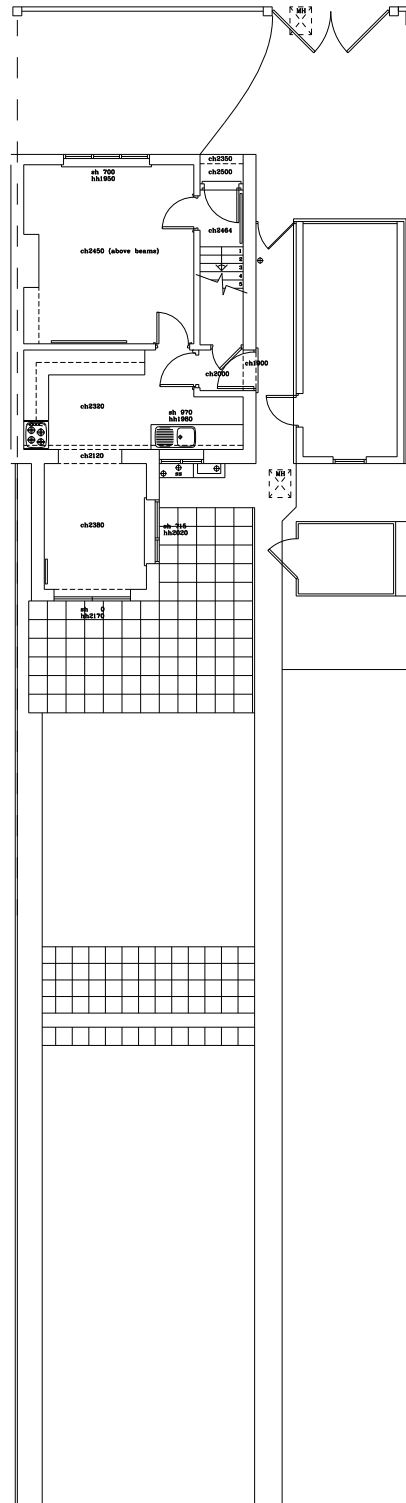


GROUND FLOOR PLAN
AS EXISTING

 

REVISION :	
PROJECT TITLE	
17 WESTWAYS EDENBRIDGE TNS 6AA. REAR EXTENSION GROUND FLOOR PLAN AS EXISTING	
DATE :	15th Dec 2021
DRAWN BY :	ML
CHECKED BY :	C.L.
DO NOT SCALE DRAWINGS. ALL DIMENSIONS ARE IN METRES AND CONSIDERED TRUE UNLESS OTHERWISE STATED ON DRAWING.	
DRAWING NUMBER :	21001/01
	REV